
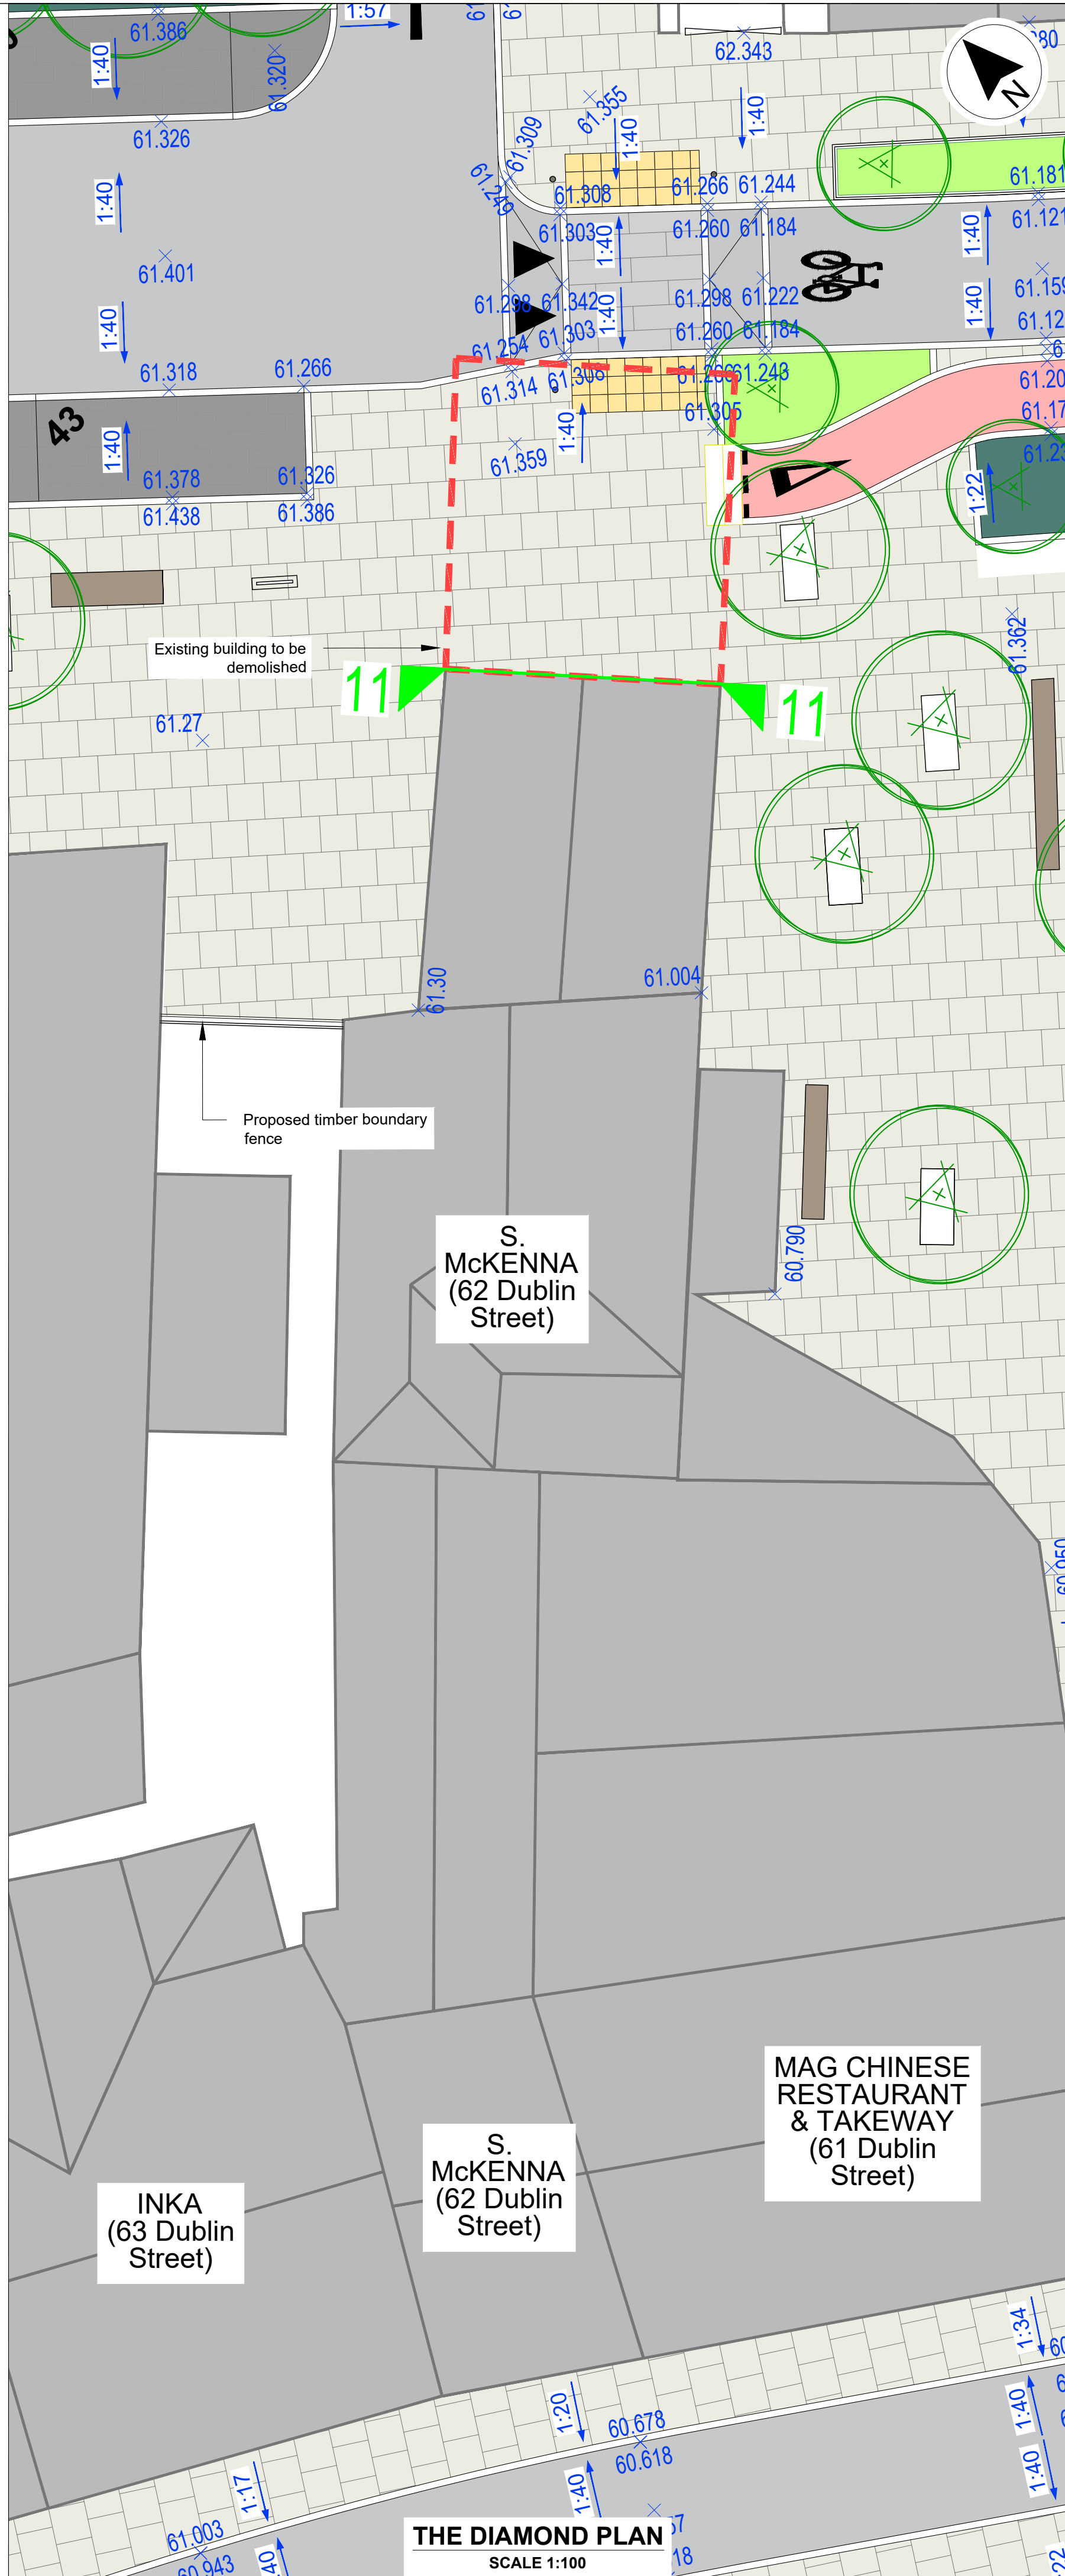


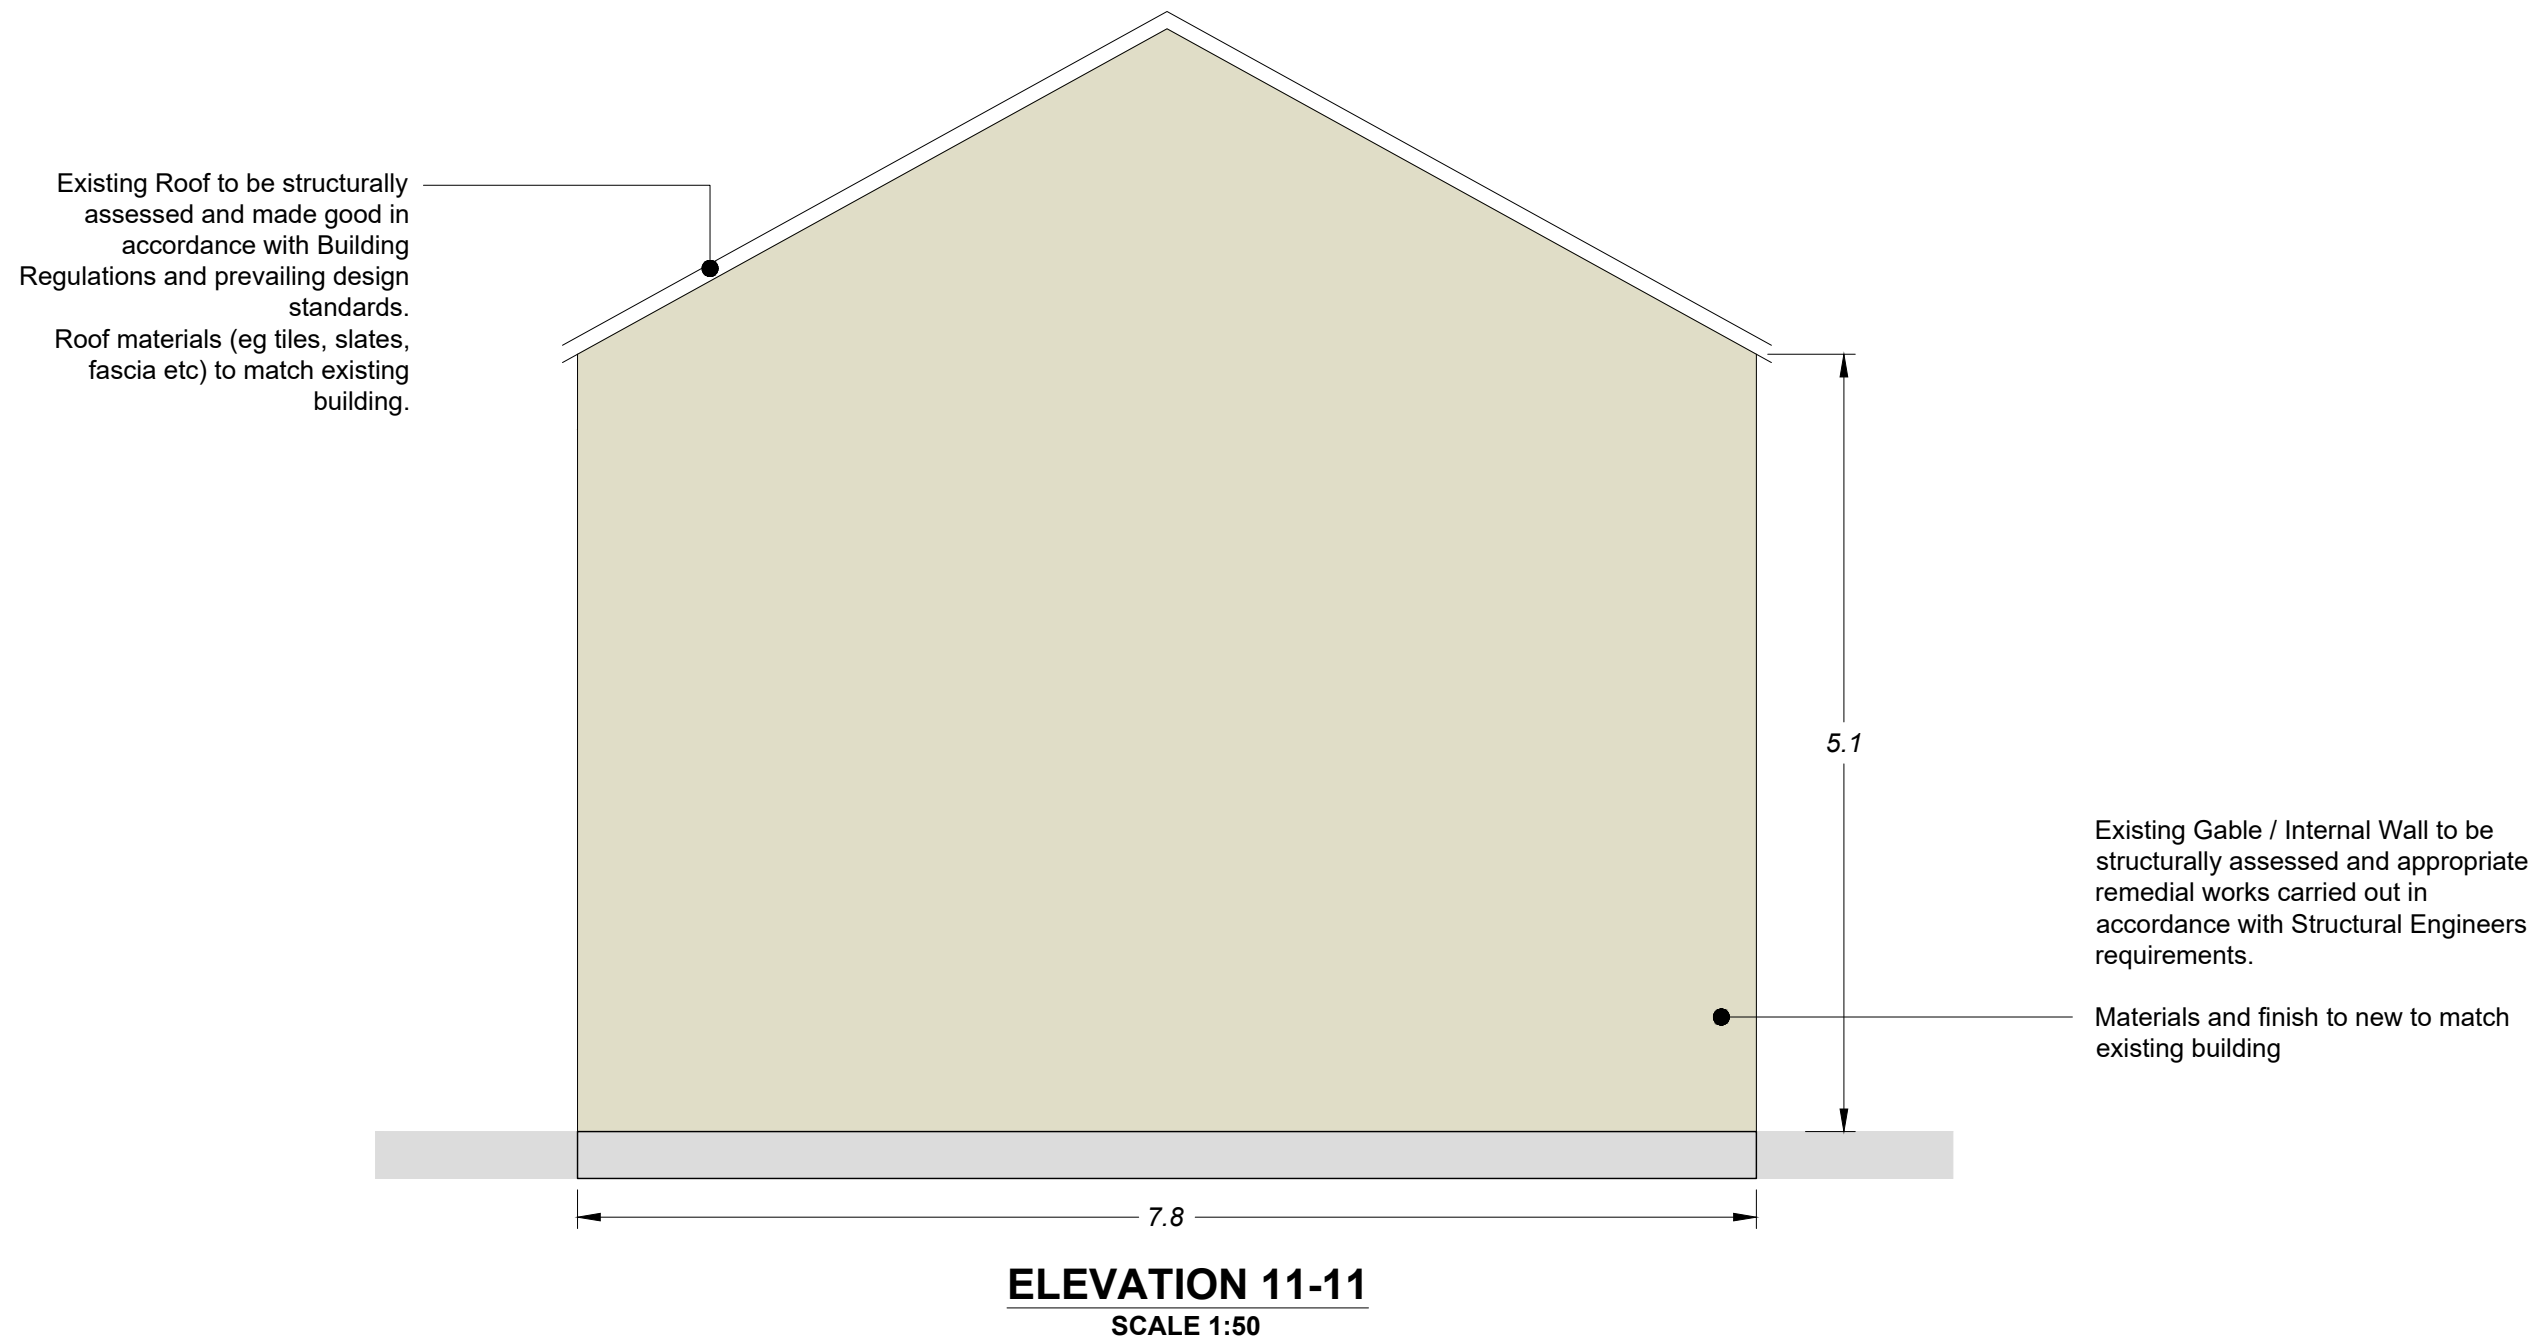

LEGEND

--- OUTLINE OF BUILDING TO BE DEMOLISHED

+60.73 PROPOSED LEVEL

9 9 ELEVATION EXTENT AND VIEW DIRECTION

Includes Ordnance Survey Ireland data reproduced under OSI Licence No. 2020/OSI, NIA, 158 Monaghan County Council. Unauthorised reproduction infringes Ordnance Survey Ireland, Government of Ireland copyright. © Ordnance Survey Ireland, 2023

P03	19.06.25	Building demolishment reduced at McKennas	DSA
P02	13.02.25	Minor changes for planning issue	DSA
Rev	Date	Description	App

Project Manager, Civil & Structural Engineers

McAdam
ENHANCING LOCAL COMMUNITIES
11c Montgomery House
478 Castlereagh Road
Belfast, BT5 6BQ
T: 028 9040 2000
E: admin@mcadamdesign.co.uk
www.mcadamdesign.co.uk

Landscape Architects
open
optimised environments
Optimised Environments Ltd
Quartermile two, 2 Lister Square
Edinburgh, EH3 9GL
T: 0131 221 5920
www.op-en.co.uk | info@op-en.co.uk

Client
Comhairle Contae Mhuineacháin
Monaghan County Council

Project Status
STAGE 3 - PLANNING

Project
DUBLIN ROAD NORTH

Drawing
RUSSEL ROW INTERFACE F46 - F52
SHEET 18 - 61 DUBLIN ST & THE DIAMOND

Scale
AS SHOWN @ A1

Drawn	JG	Checked	DSA	Approved	KOS
Date	11.02.24	Date	11.02.24	Date	11.02.24

Project
E2442 - MCA - ZZ - XX - DR - CE - 1843 - P03

Project Number
E2442

Status code & Description
S2 For Information

All dimensions are in metres. Figured dimensions to be taken in preference to scaled dimensions. Dimensions to be checked on site. © 2023 McAdam Design Ltd.