


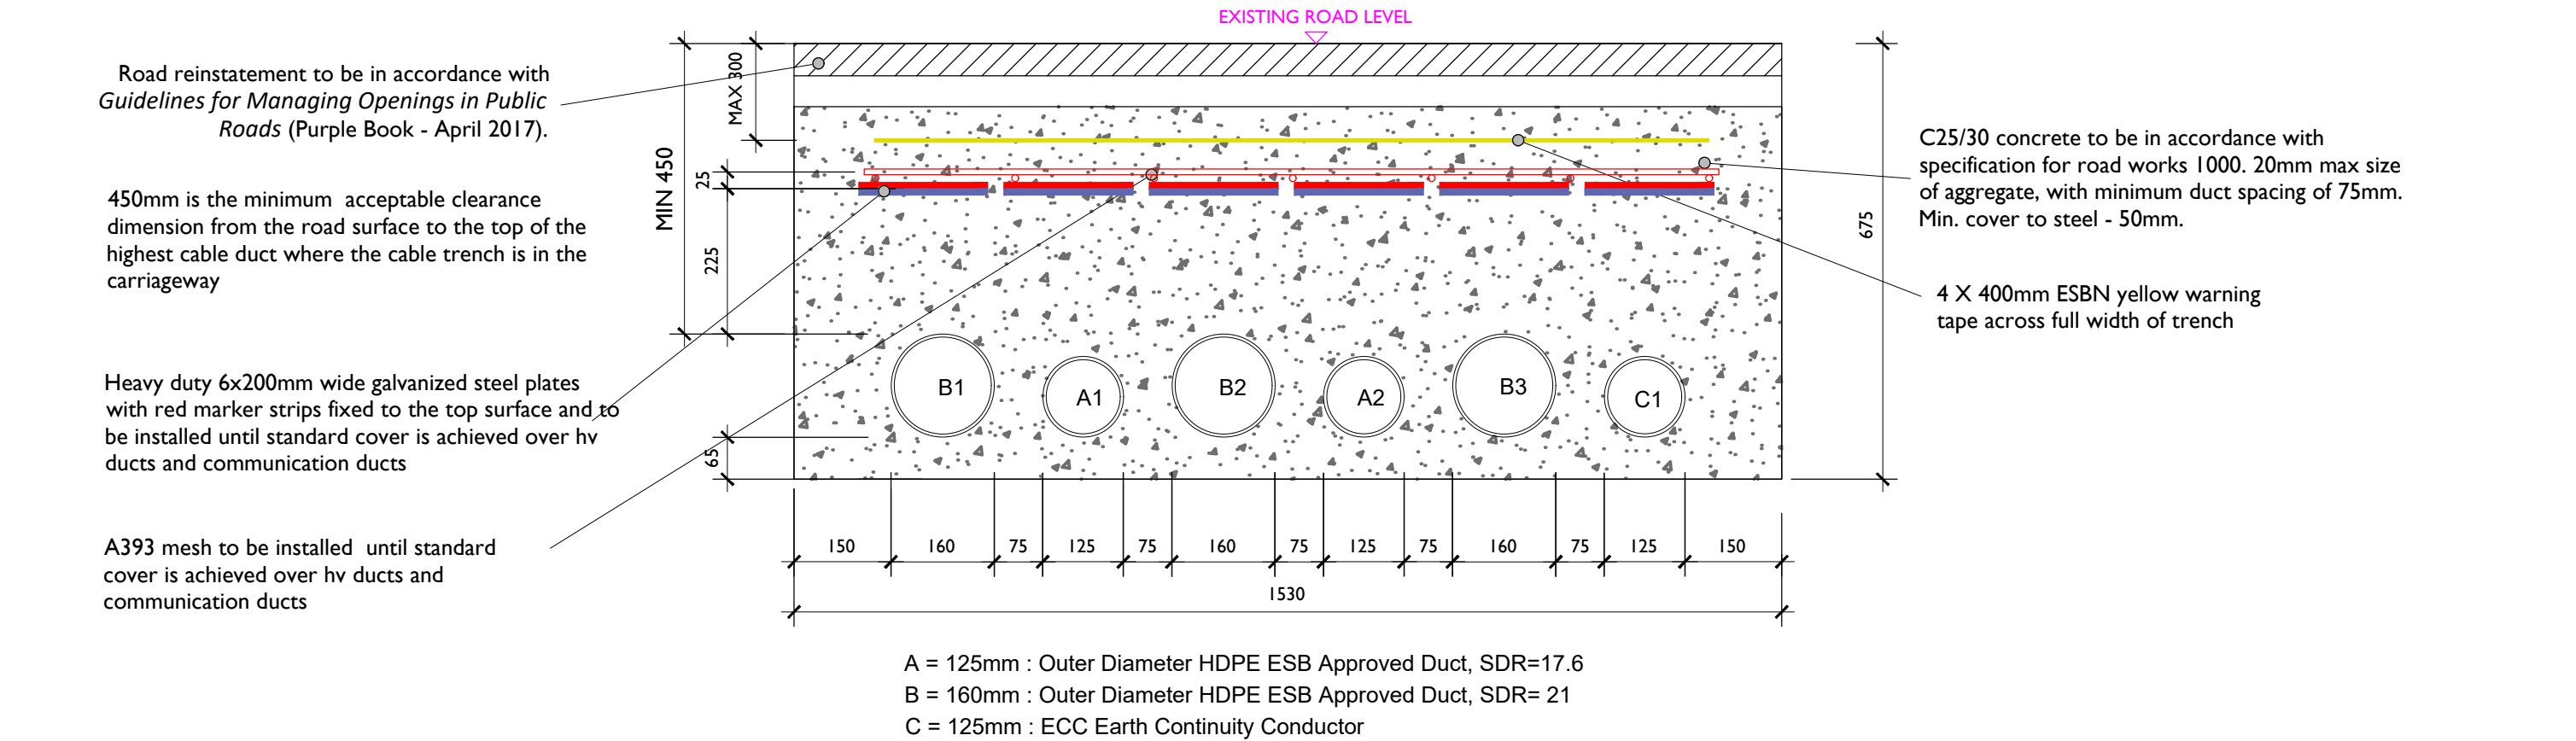

Typical Ducting Detail in Flat Formation

SCALE - 1:10

Note:

- This drawing is to be read in conjunction with relevant drawings, specifications and reports
- Dimensions are in millimeters, unless noted otherwise
- Drawings are not to be scaled use figured dimensions only

ALL REINSTATEMENT WORKS ARE TO BE IN ACCORDANCE WITH LANDOWNER REQUIREMENTS



Head Office
Beenreigh,
Abbeydorney,
Tralee, Co. Kerry
Ireland
Tel: 00353 66 7135710

CLIENT
PRT Solar Limited

PROJECT
Grangeford Solar PV Farm and Battery Storage System | 110kV Grid Connection

PROJECT NUMBER
05-967

SHEET NUMBER
05967-DR-121

SHEET TITLE
Ducting in Flat Formation Section

DRAWING STATUS
For Planning

ISSUE/REVISION		
P2	18.02.25	Issued For Planning
P1	20.09.24	Issued for Planning
I/R	DATE	DESCRIPTION