

ISO A1 594mm x 841mm



Project Management Initials: Designer: JC Checked: CK Approved: DB

Map Series:
Prime Data Vector

ITM Centre Point Co-ordinate:
X,Y = 680242.77,673521.98

Tailte Éireann Licence No.
CYAL50261649

Copyright:
© Tailte Éireann, 2024

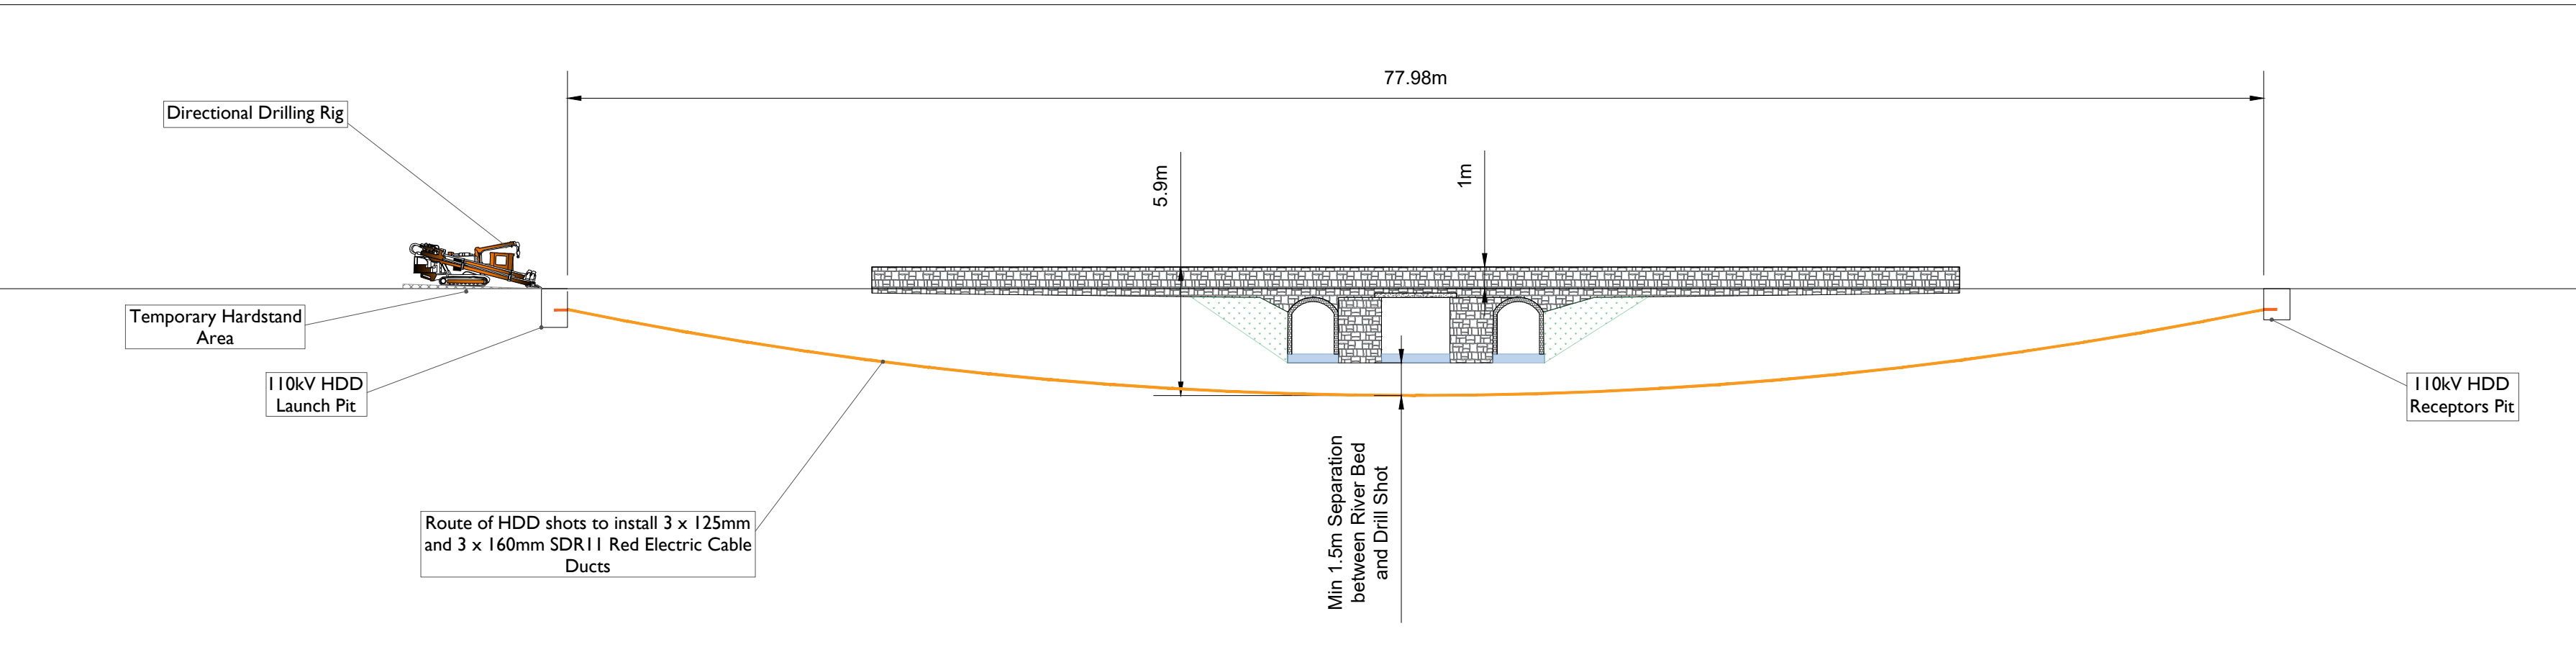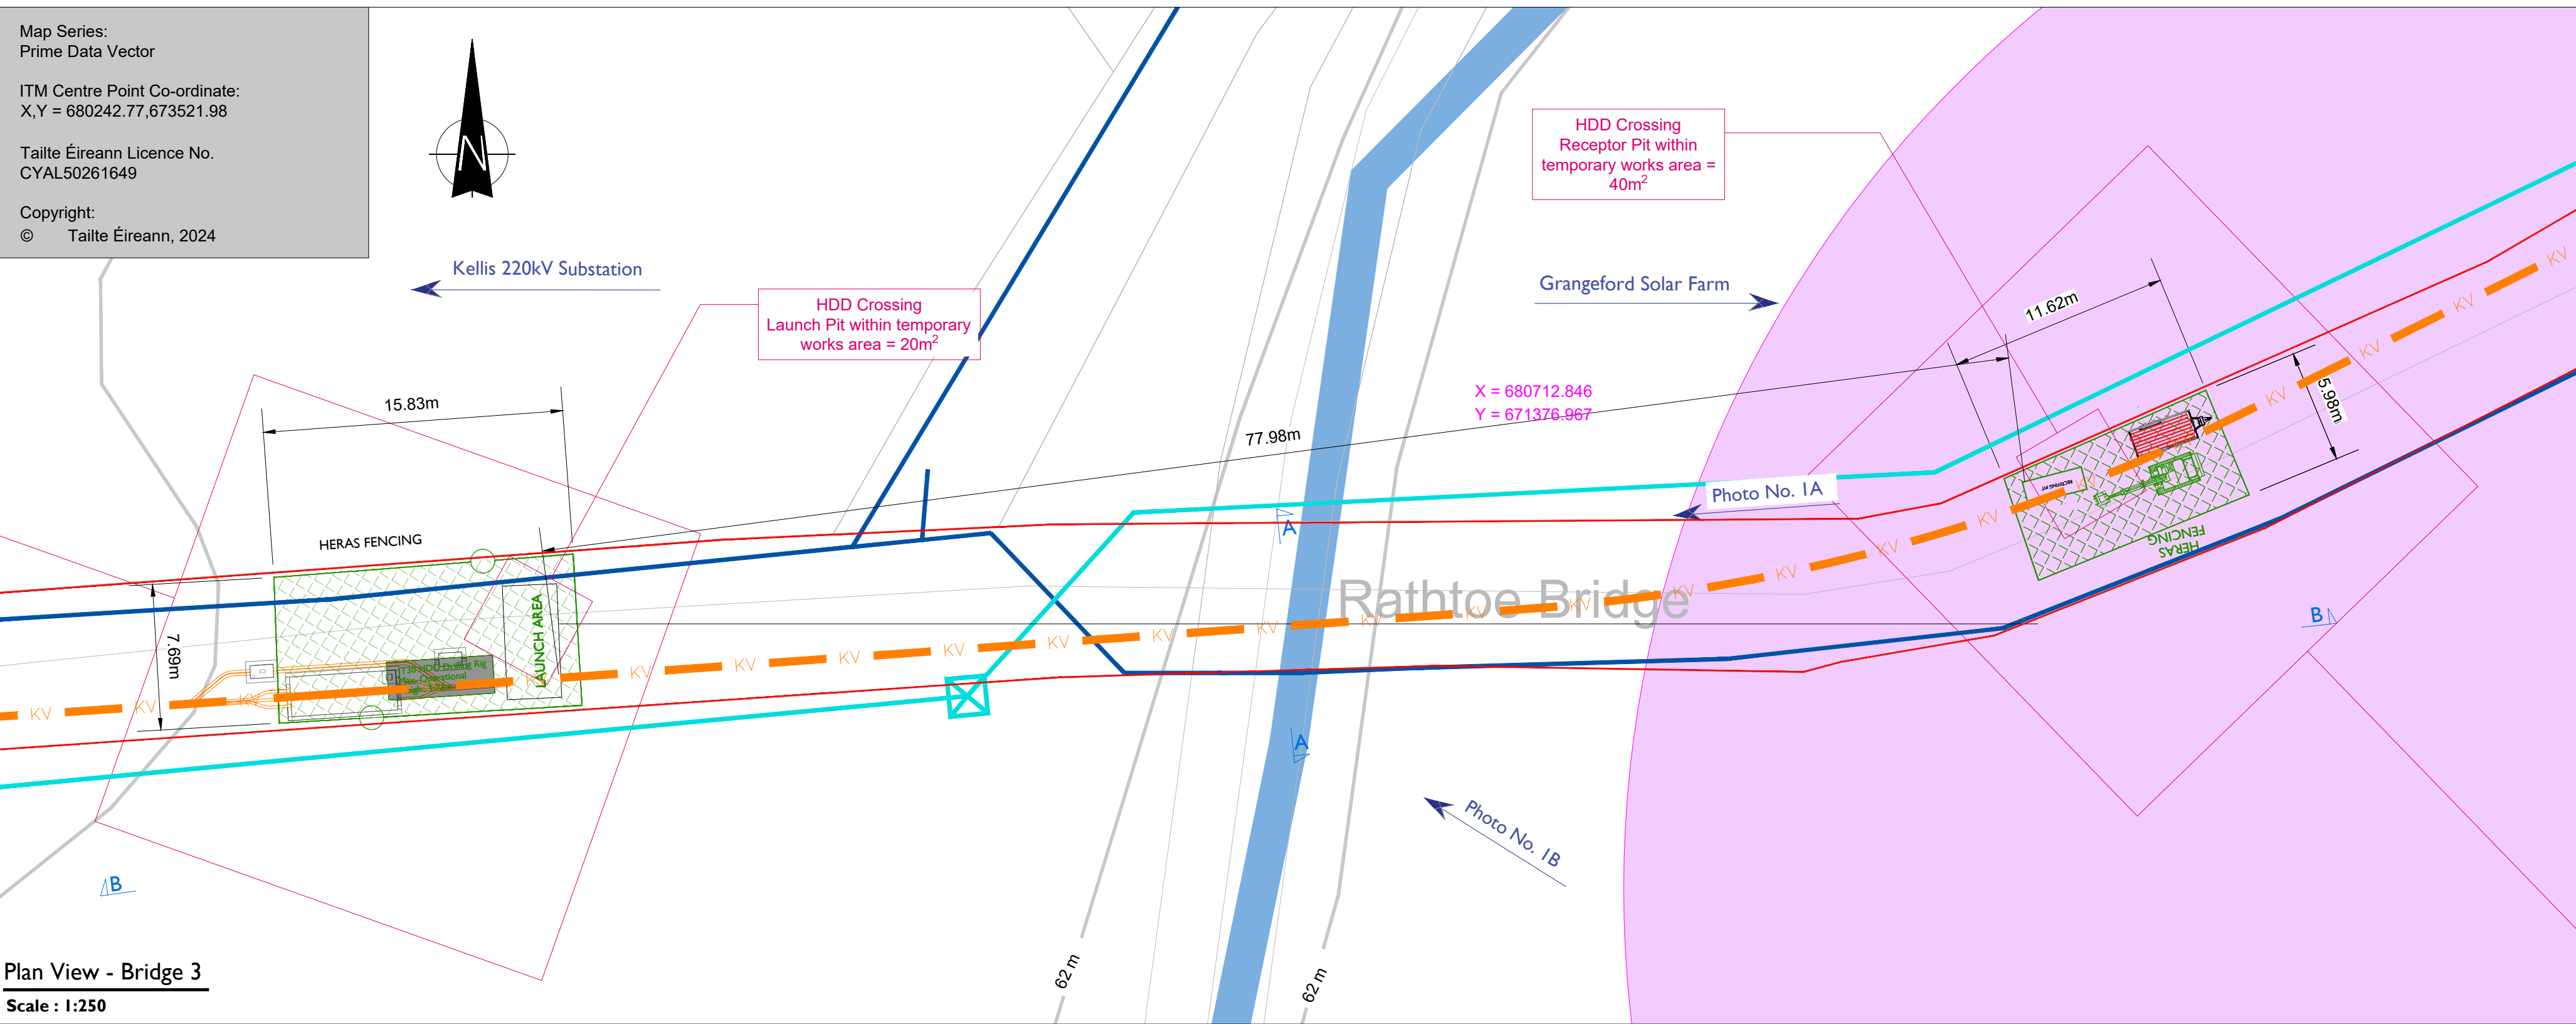


Section B -B

Scale : 1:250



Photo 1B

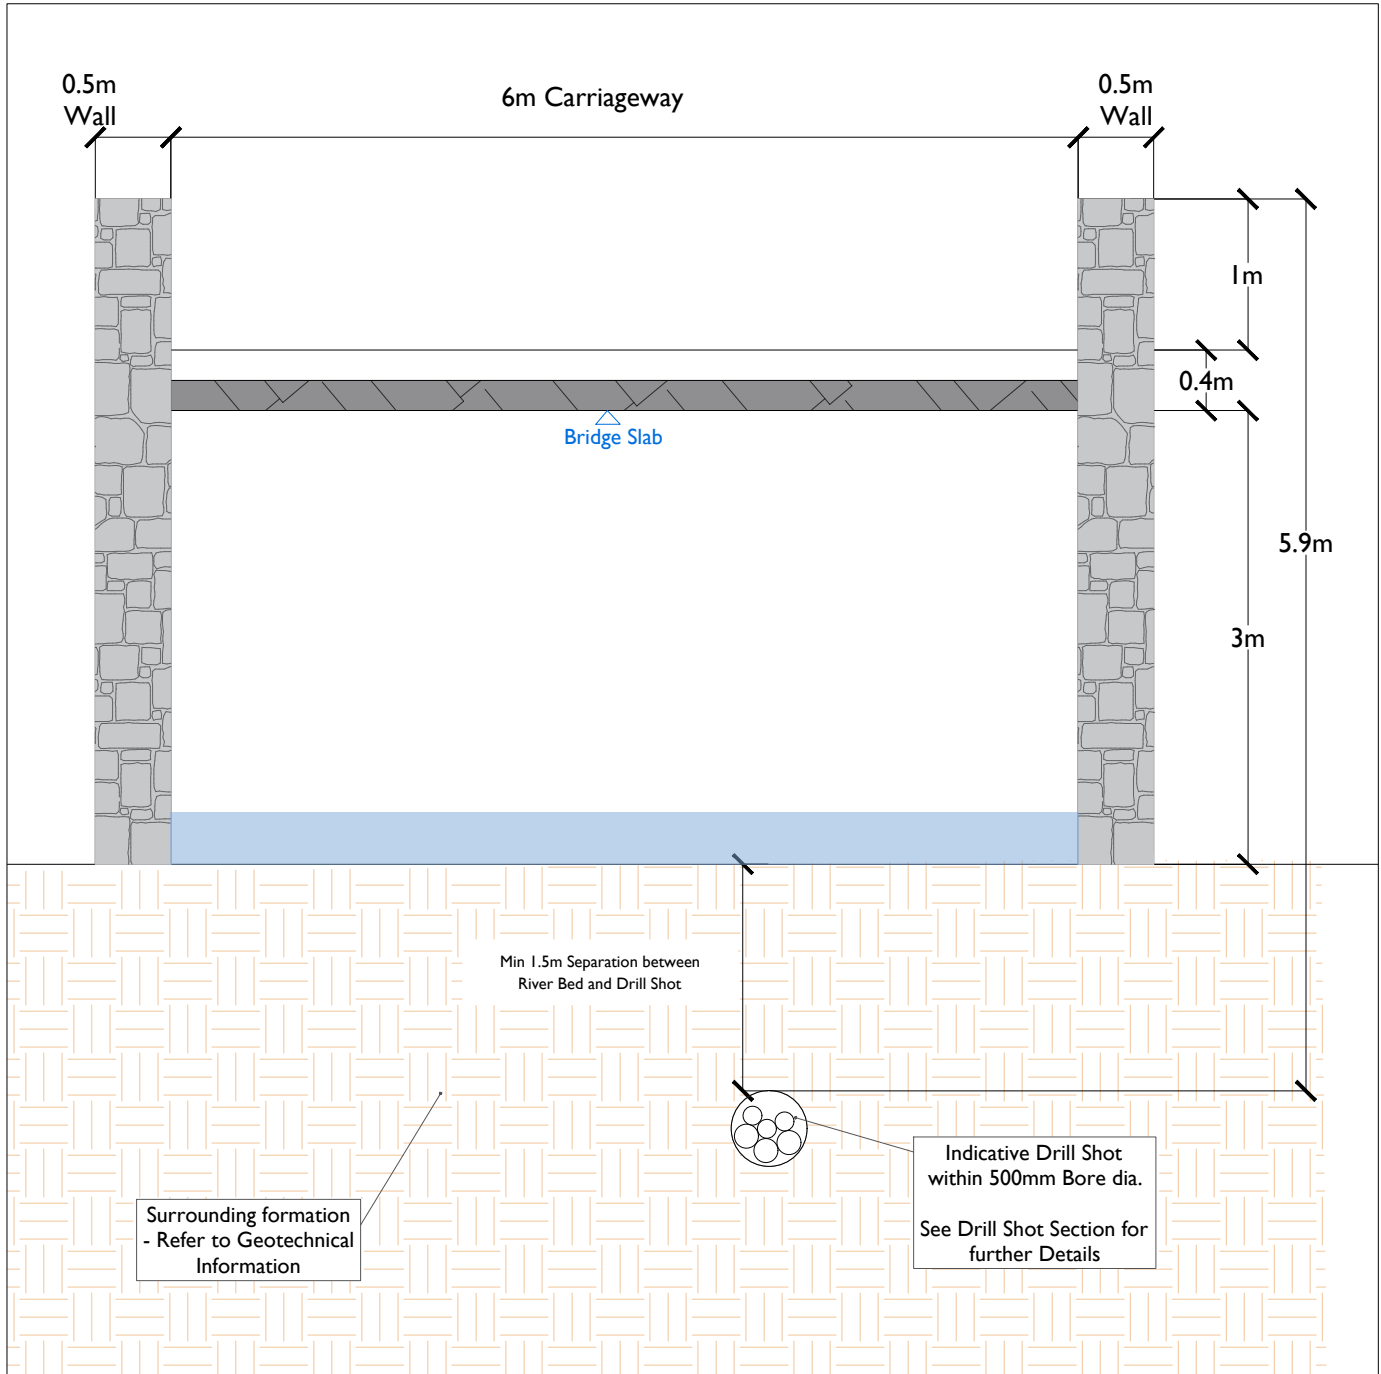

Section A - A

Scale : 1:50



Photo 1A



Head Office
Beenreigh,
Abbeydorney,
Tralee, Co. Kerry
Ireland
Tel: 00353 66 7135710

Regional Office
Basepoint Business Centre
Stroudley Road, Basingstoke,
Hampshire,
RG24 8UP, UK
Tel: 00 44 1256406664

PROJECT

Grangeford Solar PV Farm
and Battery Storage System
110kV Grid Connection

CLIENT

PRT Solar Limited

CONSULTANTS



NOTES: -

- This drawing is to be used only for the purpose of the planning application and is subject to detailed design.
- Position of underground cable and location of joint bays, links boxes and comms chambers may vary depending on site conditions.
- Position of link boxes and comms chambers is to be agreed onsite with EirGrid/ESB.
- Other services may be encountered on the route.
- Position of HDD launch/reception shown points are indicative only and will be subject to site investigation works and detailed design.

LEGEND: -

- Proposed UGC Grid Route (7.875km) —
- Red Line Planning Boundary —
- Existing Rivers & Streams —
- Irish Water Infrastructure shown thus —
- Existing Eir Network UGC —
- Recorded Monuments & associated Zone of Notification denoted thus ●

ISSUE/REVISION

P2	18.02.25	Issued For Planning
P1	20.09.24	Issued for Planning
I/R	DATE	DESCRIPTION

PROJECT NUMBER

05-967

SHEET TITLE

Bridge 1
HDD Crossing

SHEET NUMBER

05-967-DR-130