



ISO A2 420mm x 594mm

Project Management Initials: Designer: JC Checked: CK Approved: DB

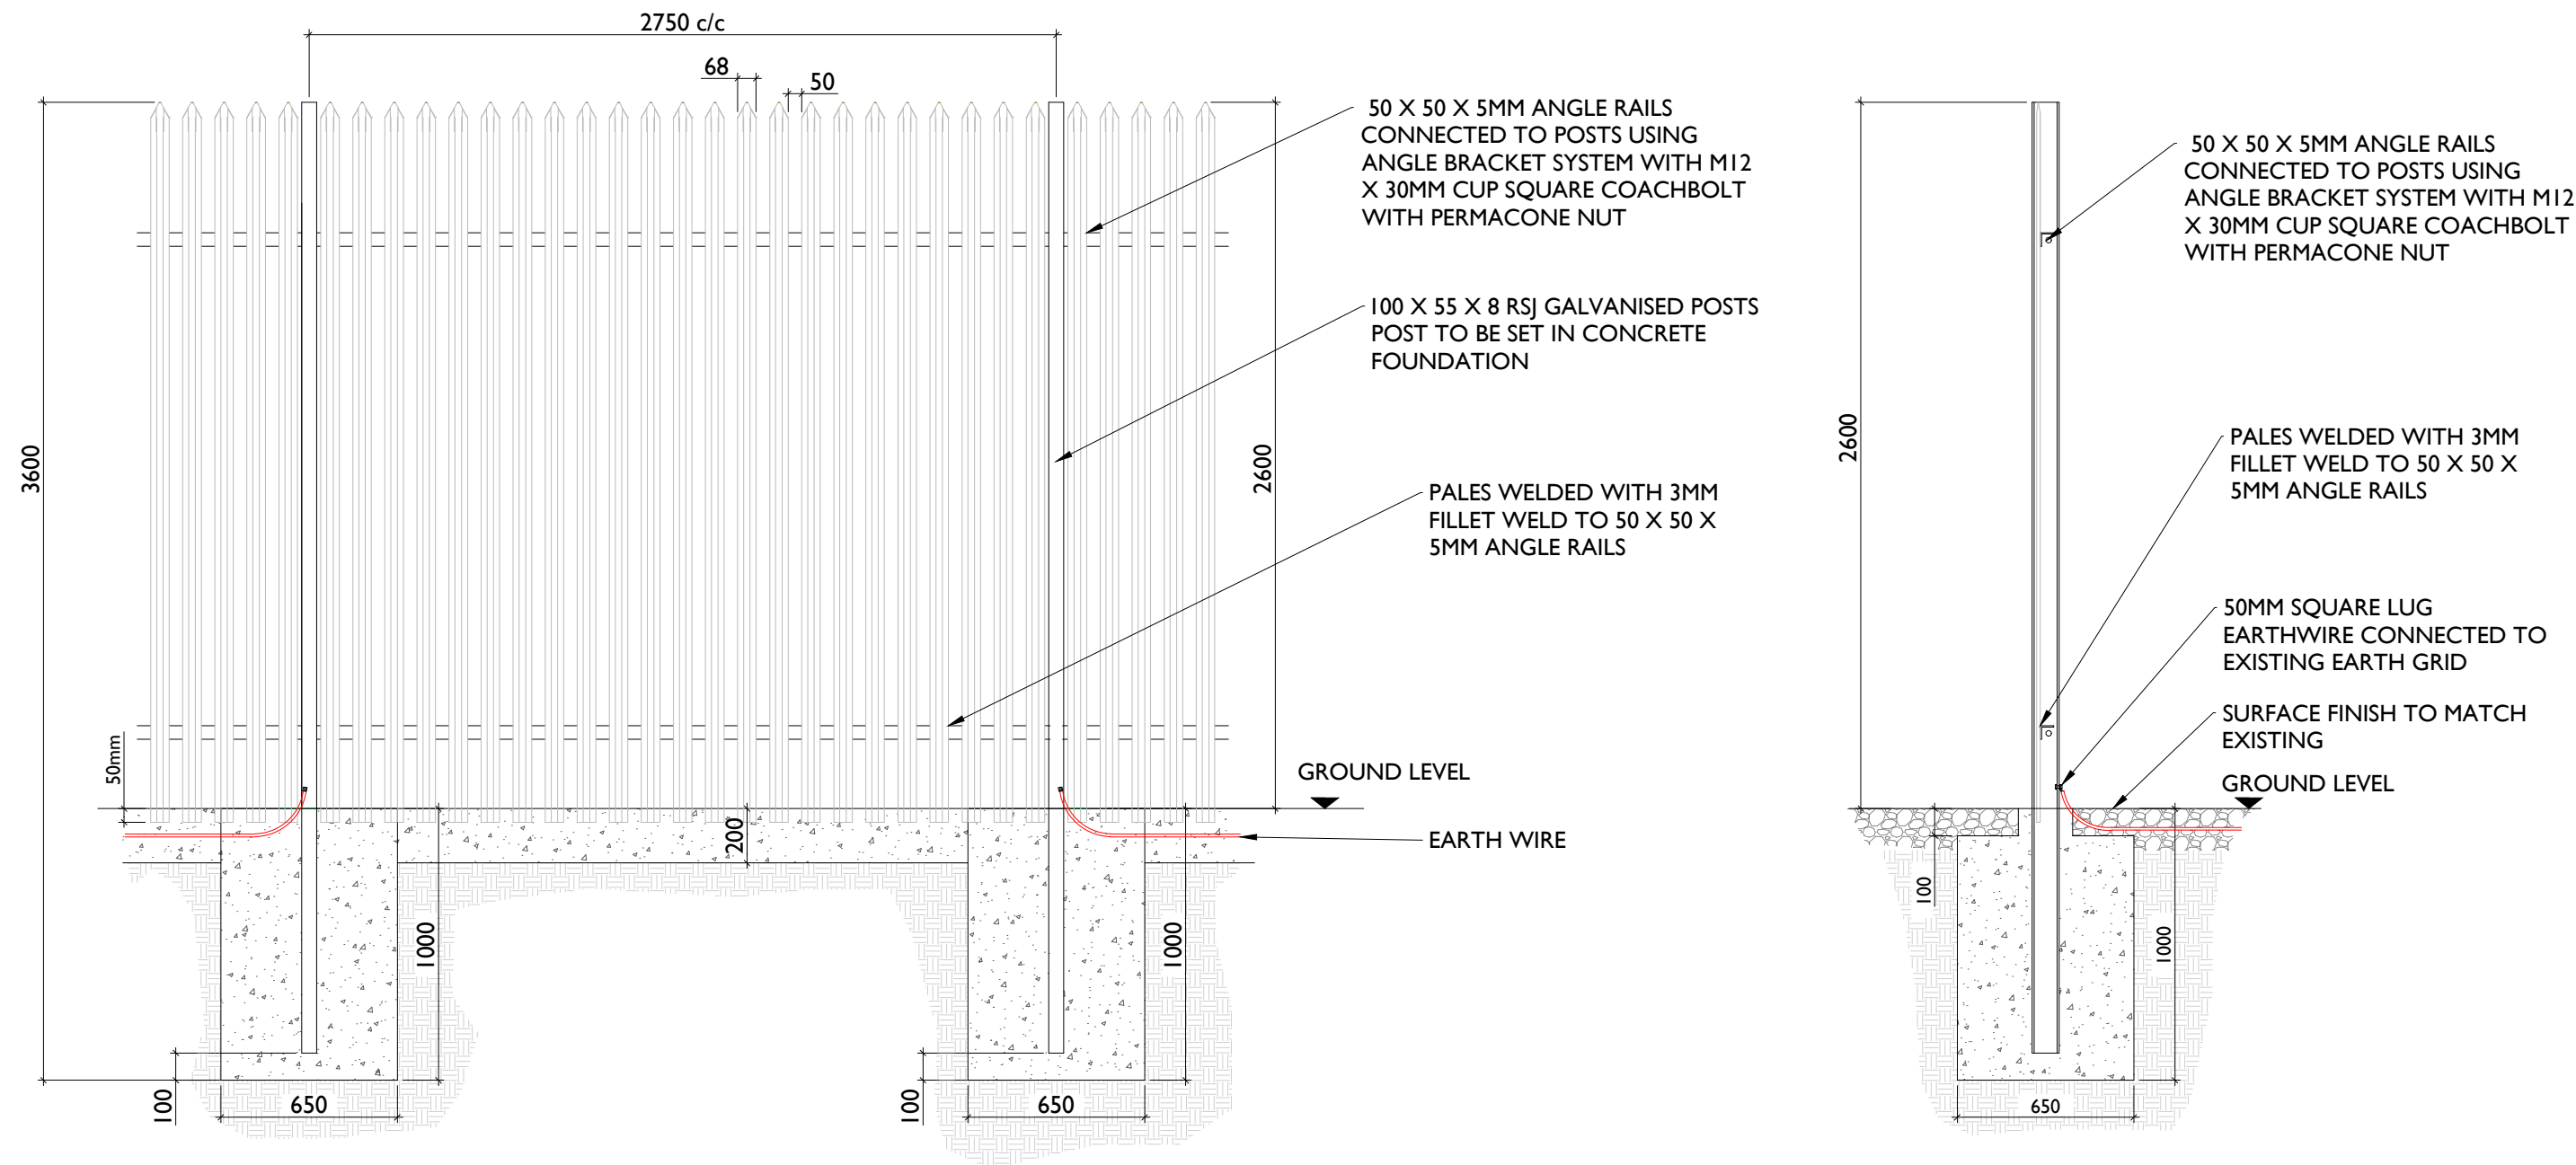

Palisade Fencing Details - Elevation
SCALE 1:25

Palisade Fencing Details - Section
SCALE 1:25

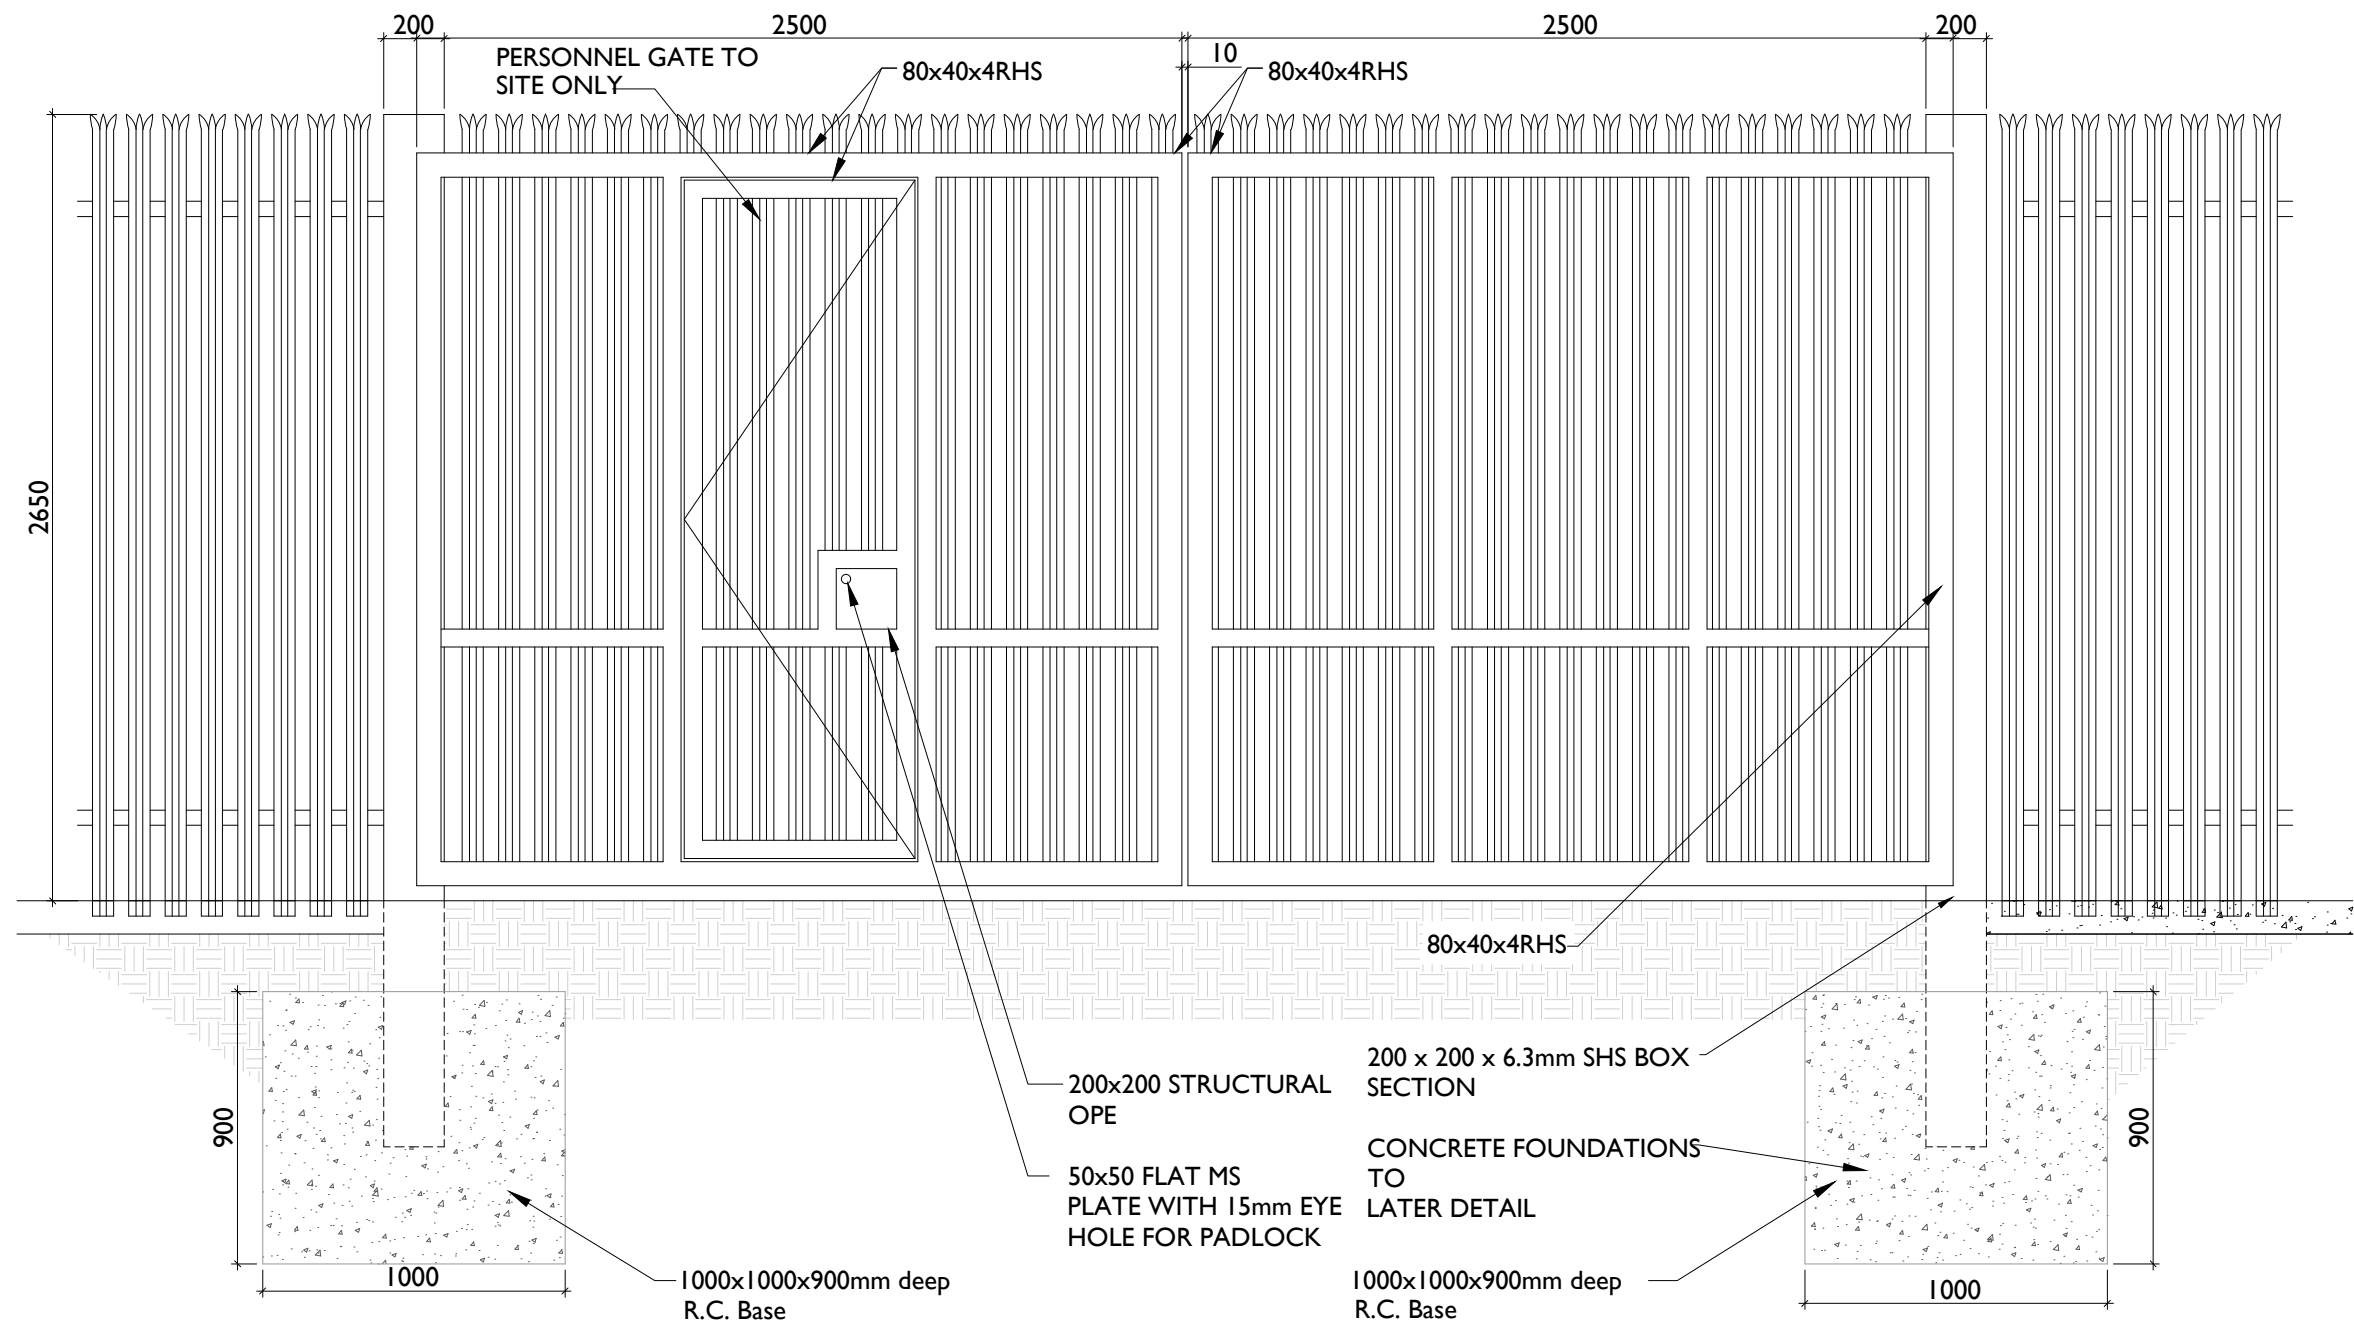

Typical Gate Elevation
SCALE 1:25

PROJECT

Grangeford Solar PV Farm
and Battery Storage System
110kV Grid Connection

CLIENT

PRT Solar Limited

CONSULTANTS



NOTES: -

LEGEND: -

- This drawing is to be read in conjunction with relevant drawings, specifications and reports
- Dimensions are in millimetres, unless noted otherwise
- Drawings are not to be scaled use figured dimensions only

ISSUE/REVISION

P2	18.02.25	Issued For Planning
P1	20.09.24	Issued for Planning
I/R	DATE	DESCRIPTION

PROJECT NUMBER

05-967

SHEET TITLE

Gate & Fence Details

SHEET NUMBER

05967-DR-154