



ISO A2 420mm x 594mm

Project Management Initials: Designer: JC Checked: CK Approved: DB

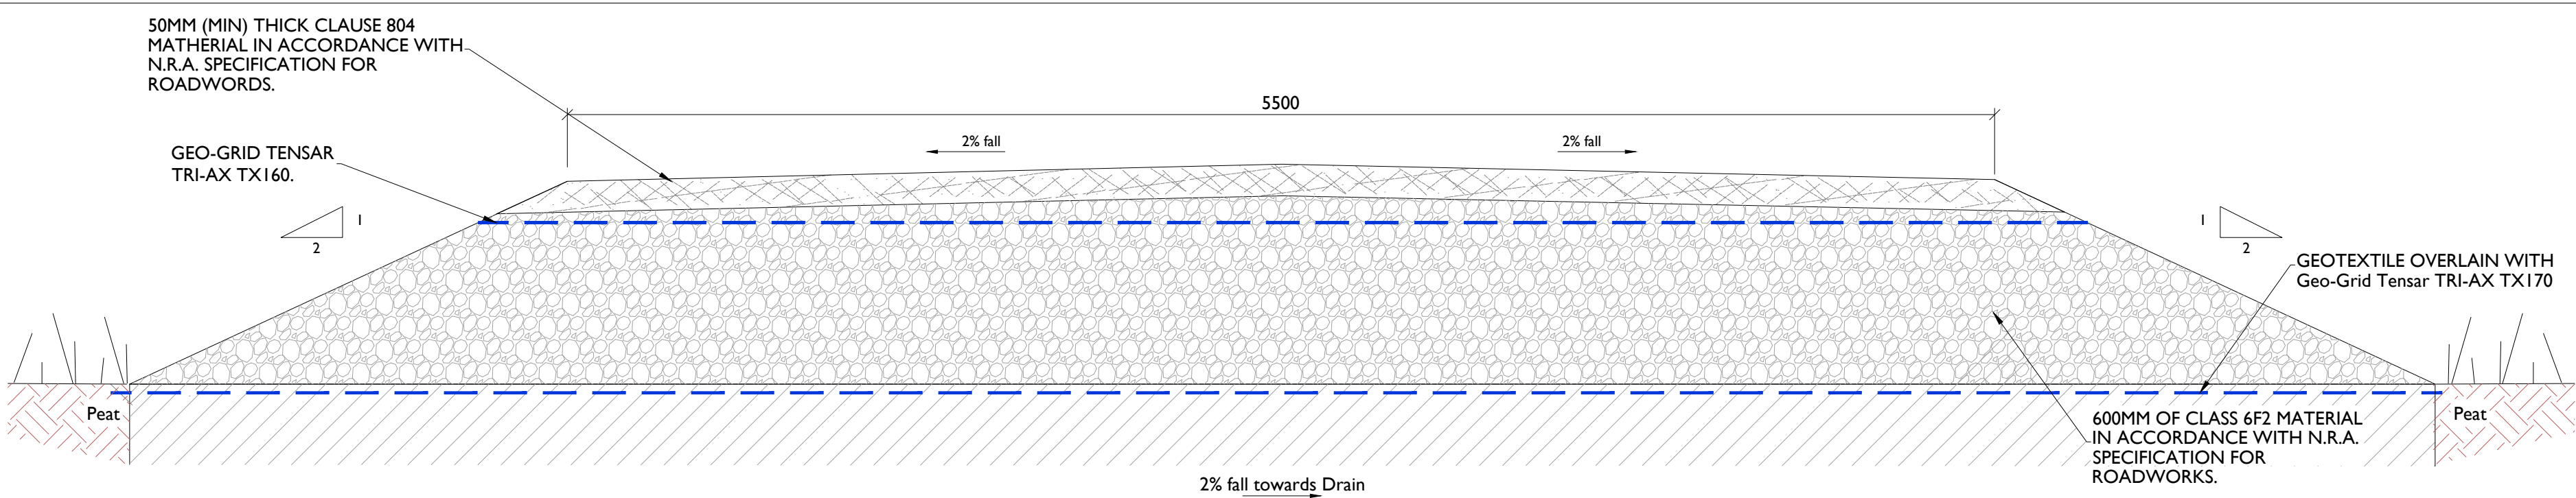


Typical Section Thru Access Road (Floating Road Detail)

SCALE 1:20

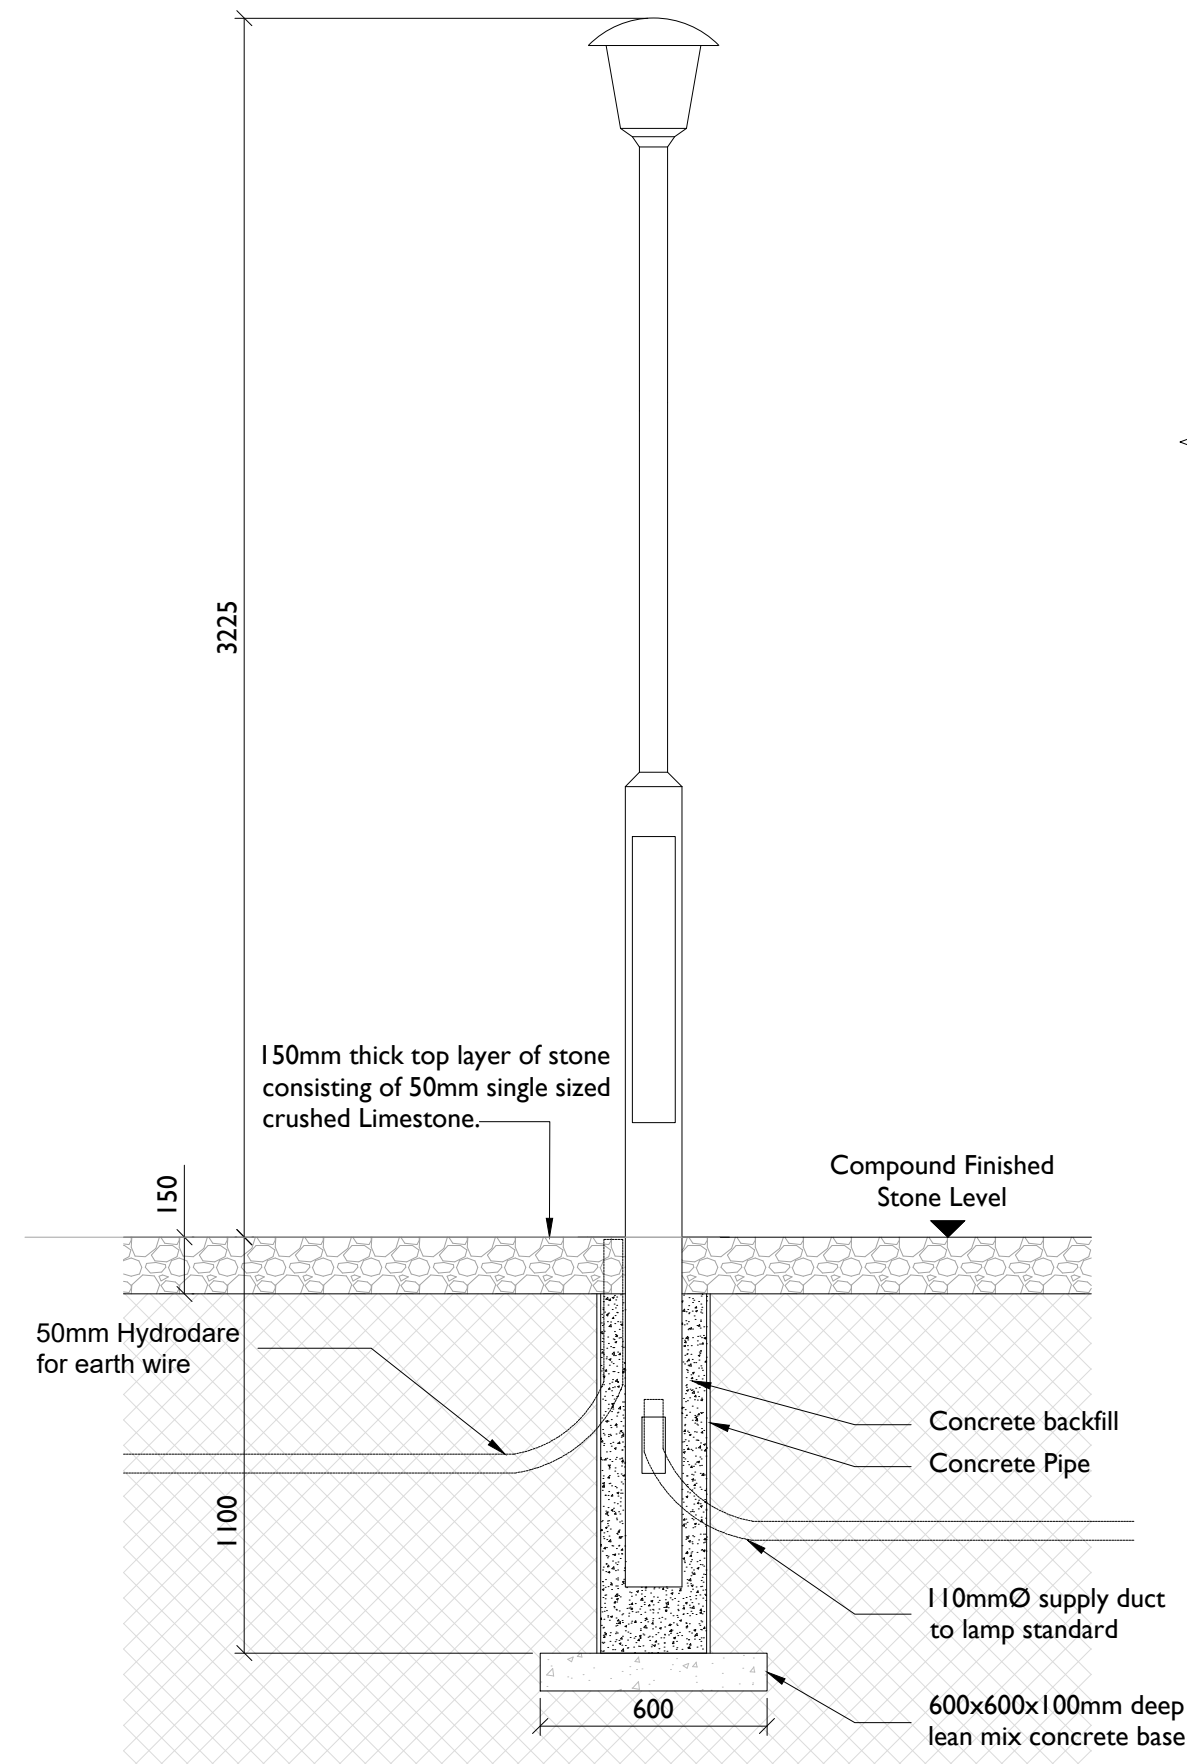


Lighting Column & Surround Detail

SCALE 1:20

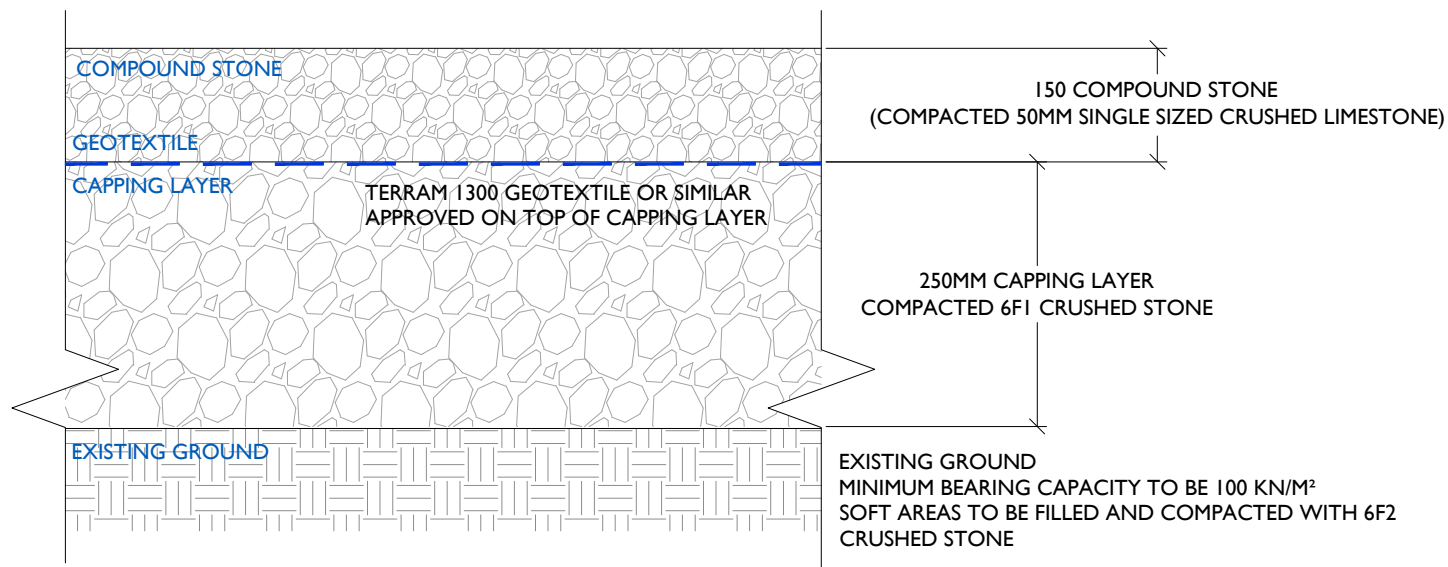


Typical Compound Detail

SCALE 1:10

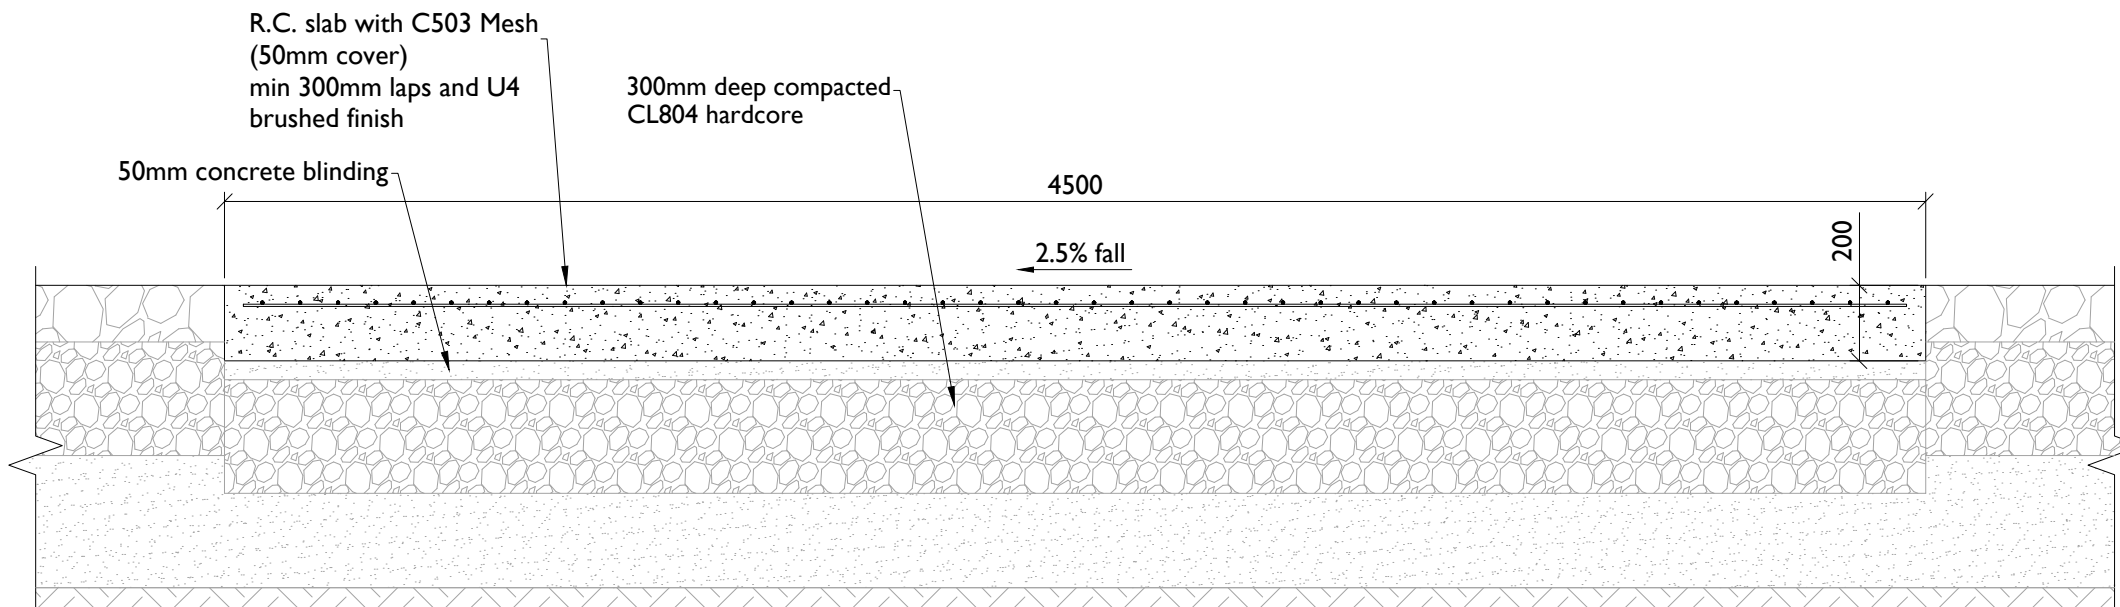


Typical Section - Concrete Access Road

SCALE 1:20

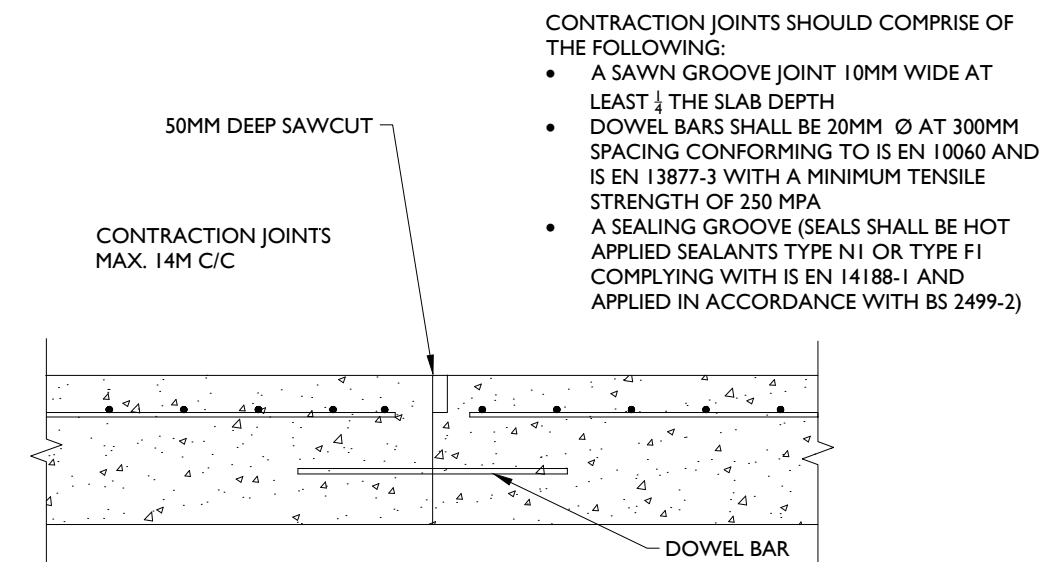

Concrete Access Road Contraction Joint

SCALE 1:10

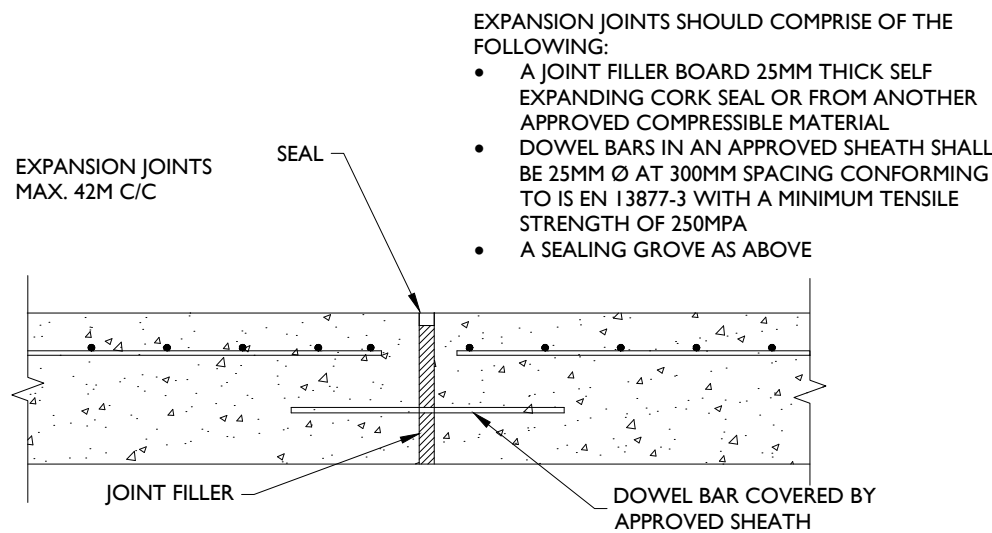

Concrete Access Road Expansion Joint

SCALE 1:10



Head Office
Beenreigh, Abbeydorney,
Tralee, Co. Kerry, Ireland
Tel: 00353 66 7135710

PROJECT

Grangeford Solar PV Farm
and Battery Storage System
110kV Grid Connection

CLIENT

PRT Solar Limited

CONSULTANTS



NOTES: -

- This drawing is to be read in conjunction with relevant engineering drawings, specifications and reports
- Dimensions are in millimeters, unless noted otherwise
- Drawings are not to be scaled use figured dimensions only

LEGEND: -

ISSUE/REVISION

NO.	DATE	DESCRIPTION
P2	18.02.25	Issued For Planning
P1	20.09.24	Issued for Planning
I/R	DATE	DESCRIPTION

PROJECT NUMBER

05-967

SHEET TITLE

Site Compound Details
& Access Road Details.

SHEET NUMBER

05967-DR-155