




DO NOT SCALE FROM THIS DRAWING. USE FIGURED DIMENSIONS IN ALL CASES. VERIFY DIMENSIONS ON SITE AND REPORT ANY DISCREPANCIES TO THE DESIGNERS IMMEDIATELY.  
 THIS DRAWING TO BE READ IN CONJUNCTION WITH THE DESIGNERS ARCHITECTURAL, SERVICES AND ENGINEERING DRAWINGS.  
 © THIS DRAWING IS COPYRIGHT AND MAY ONLY BE REPRODUCED WITH THE DESIGNERS PERMISSION.

**NOTES:**

1. ALL DRAWINGS ARE TO BE READ IN CONJUNCTION WITH ALL RELEVANT SPECIFICATIONS, BILLS OF QUANTITIES, ARCHITECTURAL, SERVICES AND ENGINEERING DRAWINGS.
2. ALL LEVELS ARE IN METRES RELATED TO ORDNANCE DATUM MALIN HEAD.
3. ANY DISCREPANCIES BETWEEN THESE DOCUMENTS SHALL BE BROUGHT TO THE ATTENTION OF THE ENGINEER.
4. DRAWINGS ARE NOT TO BE SCALED.
5. ALL DIMENSIONS ARE IN MILLIMETRES, UNLESS NOTED OTHERWISE.

**LEGEND:**

- PLANNING BOUNDARY
- LANDHOLDING BOUNDARY
- WAYLEAVE

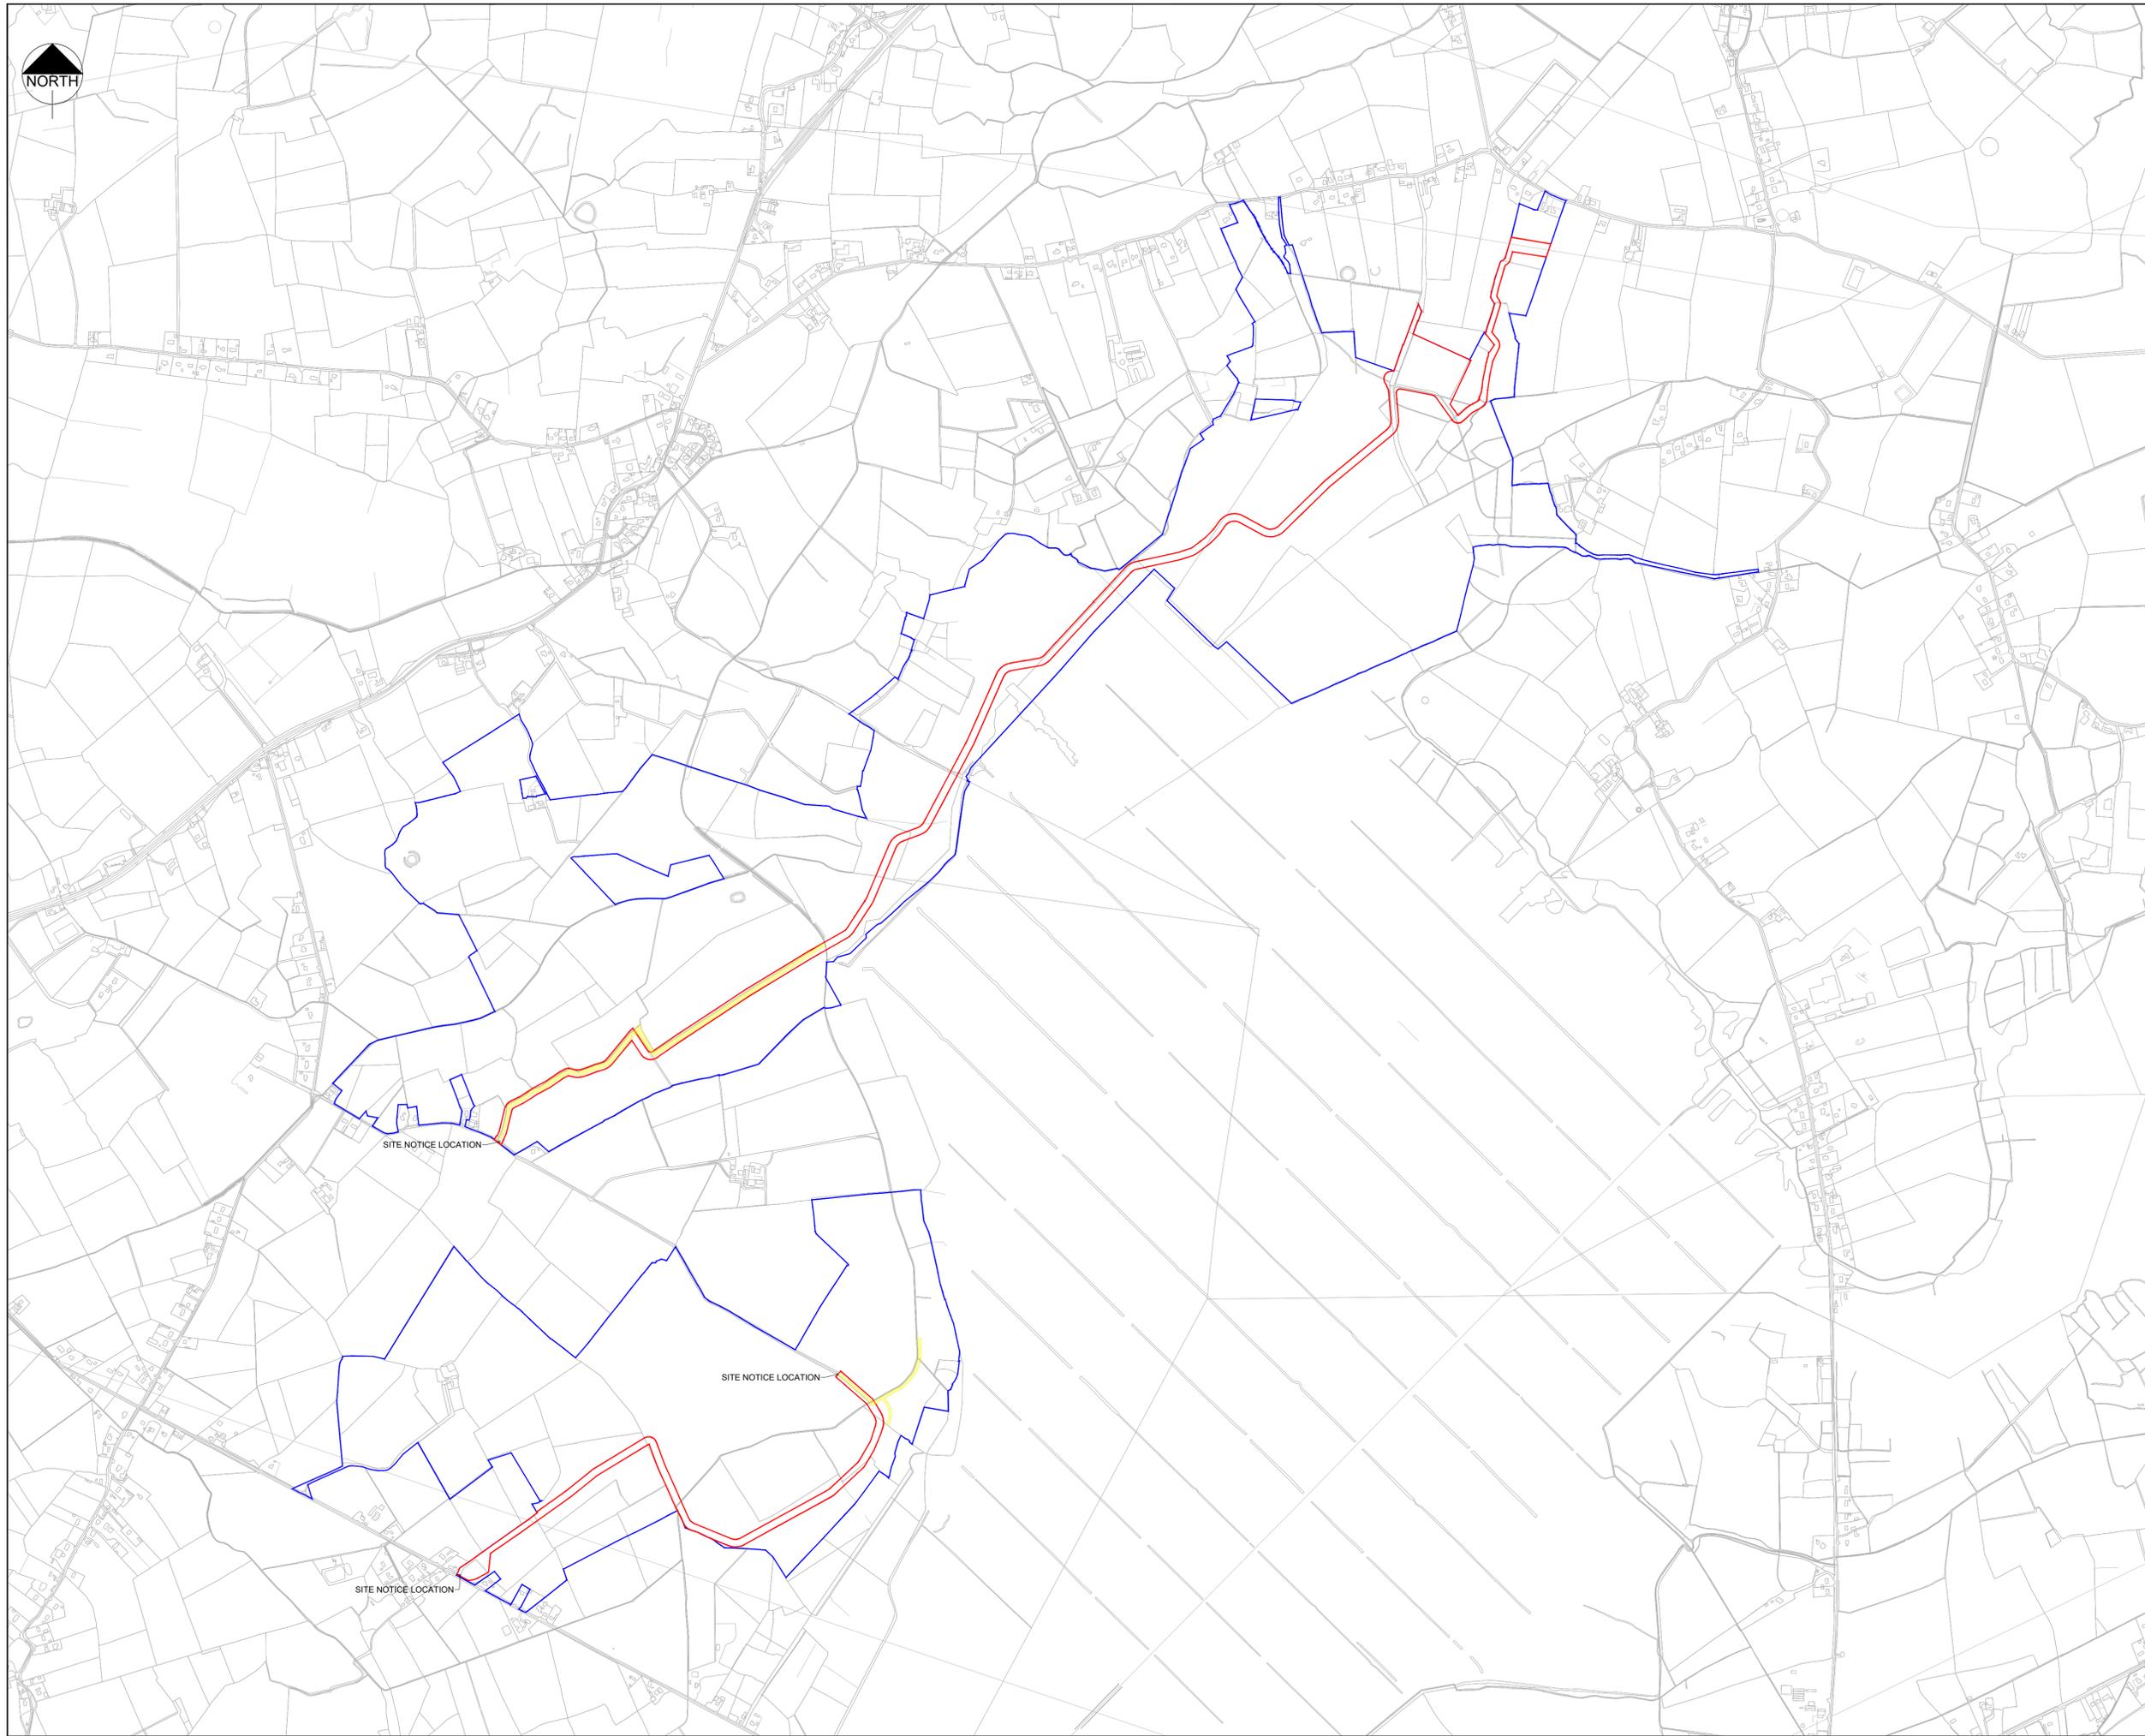

Map Reproduced From Talte Eireann  
 By Permission Of The Government.  
 CYAL50332198.

OSI SHEET NO. 3122-C, 3122-D, 3187-A, 3187-B, 3188-A, 3188-B, 3187-C, 3187-D, 3188-C, 3188-D, 3253-A, 3253-B, 3253-C & 3253-D

P02	26/05/2025	ISSUED FOR INFORMATION	SR	IB
P01	16/05/25	ISSUED FOR INFORMATION	SR	IB
REV	DATE	DESCRIPTION	BY	APP

PROJECT:  
**DREHID SUBSTATION**

TITLE:  
**SITE LOCATION PLAN**

CLIENT:  
**NORTH KILDARE WF LTD.**



DRAWN:	S.S.	CHECKED:	C.F.	APPROVED:	I.B.
PROJECT NUMBER:	23727	DATE:	MAY 2024	SCALE @ A1:	1:10000
STATUS DESCRIPTION:	FOR INFORMATION			STATUS:	S2
DRAWING NUMBER:	23727 - MWP - 00 - 00 - DR - C - 0126			REV:	P02