
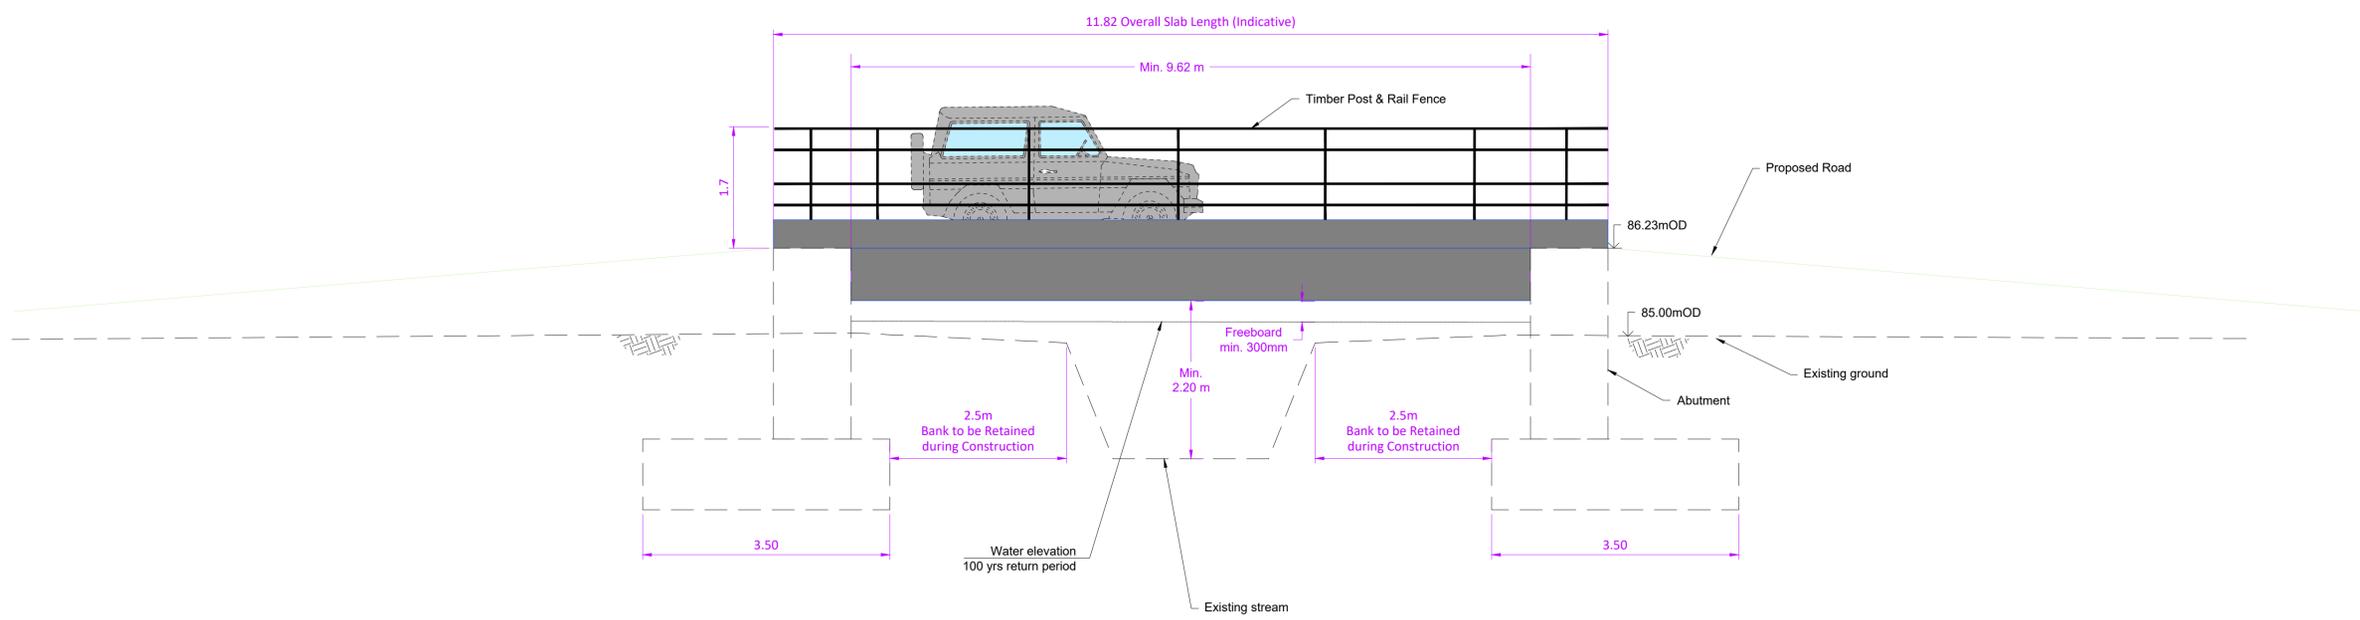


DO NOT SCALE FROM THIS DRAWING. USE FIGURED DIMENSIONS IN ALL CASES. VERIFY DIMENSIONS ON SITE AND REPORT ANY DISCREPANCIES TO THE DESIGNERS IMMEDIATELY.  
 THIS DRAWING IS TO BE READ IN CONJUNCTION WITH THE DESIGNERS ARCHITECTURAL, SERVICES AND ENGINEERING DRAWINGS.  
 © THIS DRAWING IS COPYRIGHT AND MAY ONLY BE REPRODUCED WITH THE DESIGNERS PERMISSION.

- NOTES:
1. ALL DRAWINGS ARE TO BE READ IN CONJUNCTION WITH ALL RELEVANT SPECIFICATIONS, BILLS OF QUANTITIES, ARCHITECTURAL, SERVICES AND ENGINEERING DRAWINGS.
  2. ALL LEVELS ARE IN METRES RELATED TO ORDNANCE DATUM MALIN HEAD.
  3. ANY DISCREPANCIES BETWEEN THESE DOCUMENTS SHALL BE BROUGHT TO THE ATTENTION OF THE ENGINEER.
  4. DRAWINGS ARE NOT TO BE SCALED.
  5. ALL DIMENSIONS ARE IN METRES, UNLESS NOTED OTHERWISE.

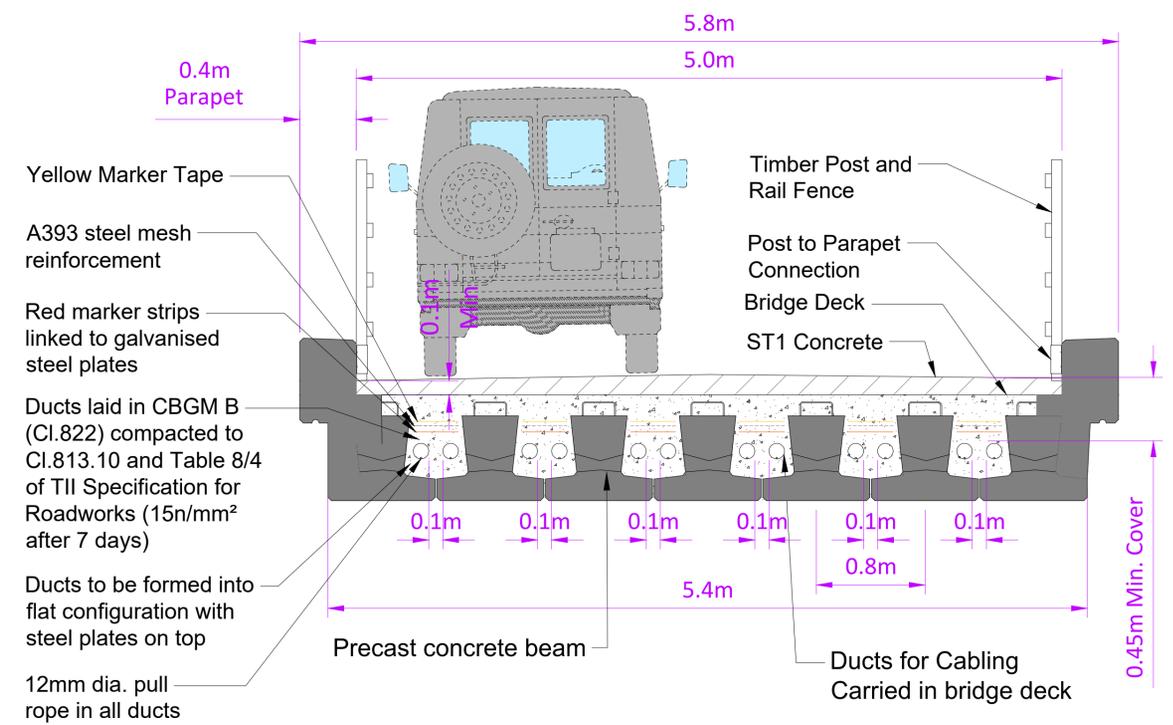

P01	10/06/25	ISSUED FOR INFORMATION	S.R.	I.B.
REV	DATE	DESCRIPTION	BY	APP

PROJECT: DREHID SUBSTATION

TITLE: BRIDGE 1 DETAILS

CLIENT: NORTH KILDARE WF LTD.



DRAWN: S.S.	CHECKED: C.F.	APPROVED: I.B.
-------------	---------------	----------------

PROJECT NUMBER: 23727	DATE: JULY 24	SCALE @ A1: NTS
-----------------------	---------------	-----------------

STATUS DESCRIPTION: FOR INFORMATION	STATUS: S2
-------------------------------------	------------

DRAWING NUMBER: 23727 - MWP - 00 - 00 - DR - C - 1200	REV: P01
---	----------