
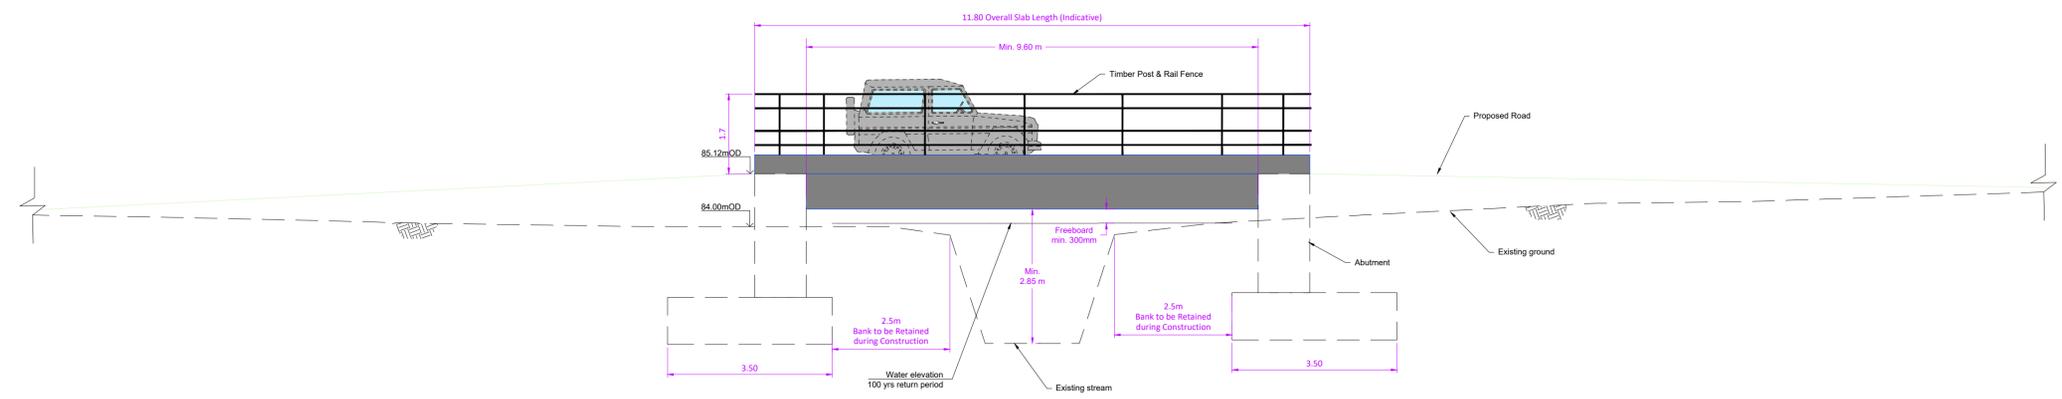


DO NOT SCALE FROM THIS DRAWING. USE FIGURED DIMENSIONS IN ALL CASES. VERIFY DIMENSIONS ON SITE AND REPORT ANY DISCREPANCIES TO THE DESIGNERS IMMEDIATELY.
 THIS DRAWING IS COPYRIGHT AND MAY ONLY BE REPRODUCED WITH THE DESIGNERS PERMISSION.

- NOTES:
1. ALL DRAWINGS ARE TO BE READ IN CONJUNCTION WITH ALL RELEVANT SPECIFICATIONS, BILLS OF QUANTITIES, ARCHITECTURAL, SERVICES AND ENGINEERING DRAWINGS.
 2. ALL LEVELS ARE IN METRES RELATED TO ORDNANCE DATUM MALIN HEAD.
 3. ANY DISCREPANCIES BETWEEN THESE DOCUMENTS SHALL BE BROUGHT TO THE ATTENTION OF THE ENGINEER.
 4. DRAWINGS ARE NOT TO BE SCALED.
 5. ALL DIMENSIONS ARE IN METRES, UNLESS NOTED OTHERWISE.

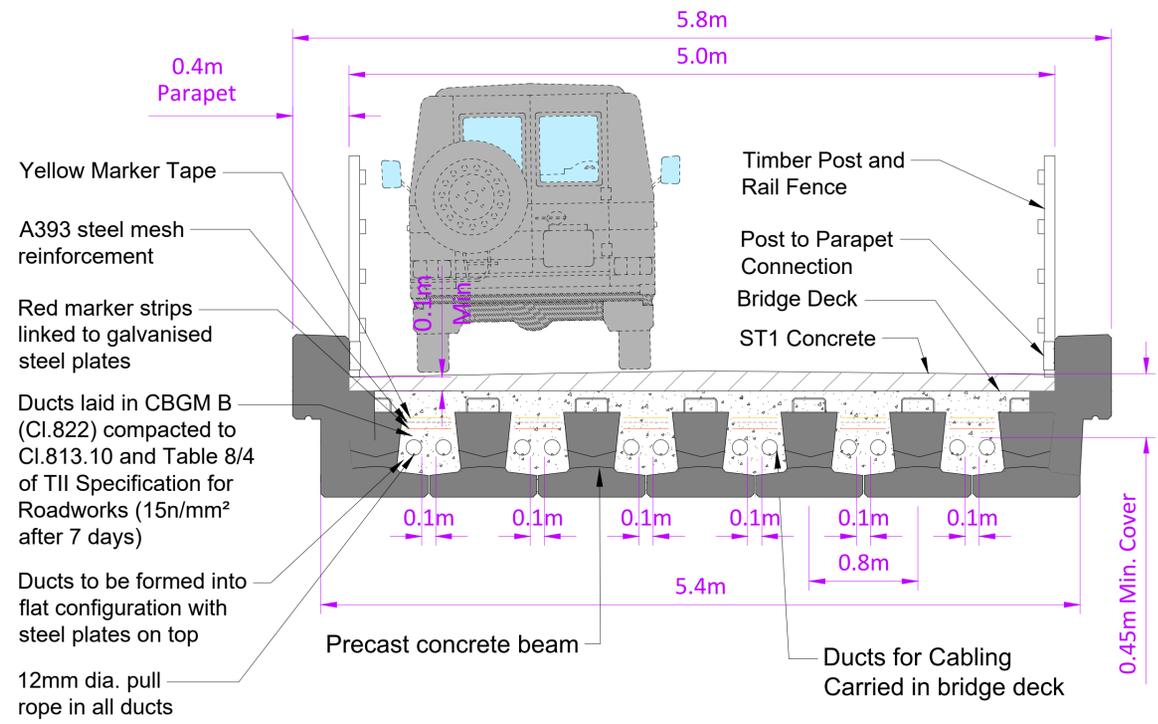

P01	10/06/25	ISSUED FOR INFORMATION	S.R.	I.B.
REV	DATE	DESCRIPTION	BY	APP
PROJECT: DREHID SUBSTATION				
TITLE: BRIDGE 2 DETAILS				
CLIENT: NORTH KILDARE WF LTD.				
 MWP ENGINEERING AND ENVIRONMENTAL CONSULTANTS CORK TRALEE LONDON LIMERICK <small>mwp.ie</small>				
DRAWN:	S.S.	CHECKED:	C.F.	APPROVED:
				I.B.
PROJECT NUMBER:	23727	DATE:	JULY 24	SCALE @ A1:
				NTS
STATUS DESCRIPTION: FOR INFORMATION				STATUS: S2
DRAWING NUMBER: 23727 - MWP - 00 - 00 - DR - C - 1201				REV: P01