
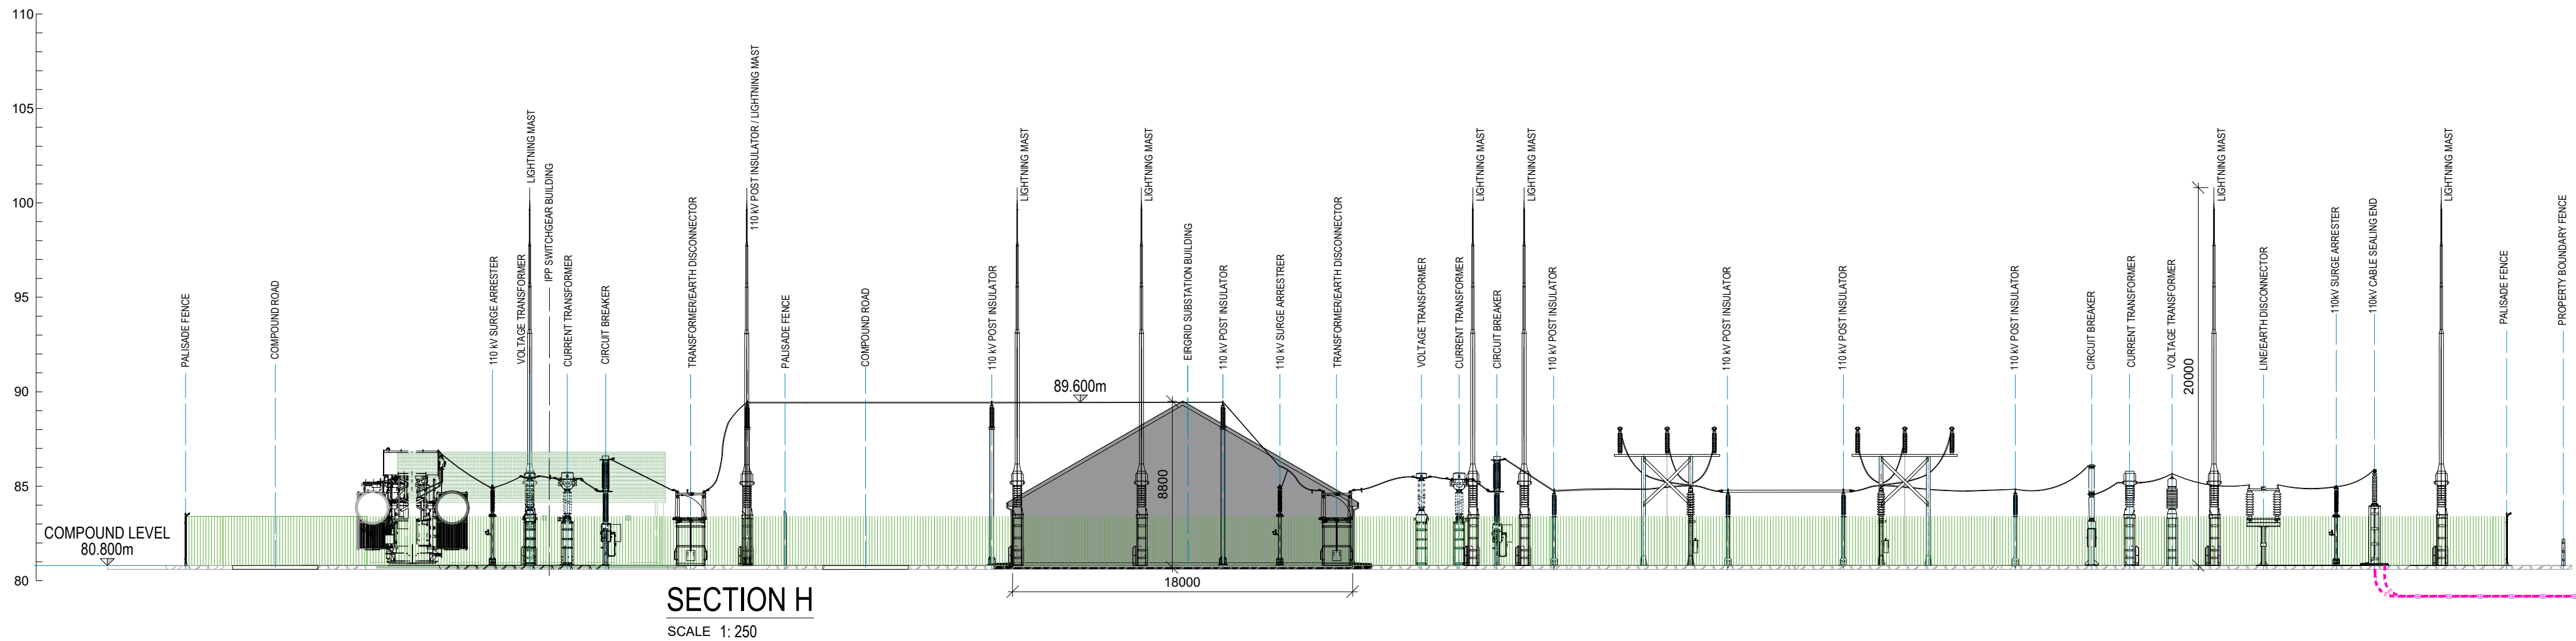
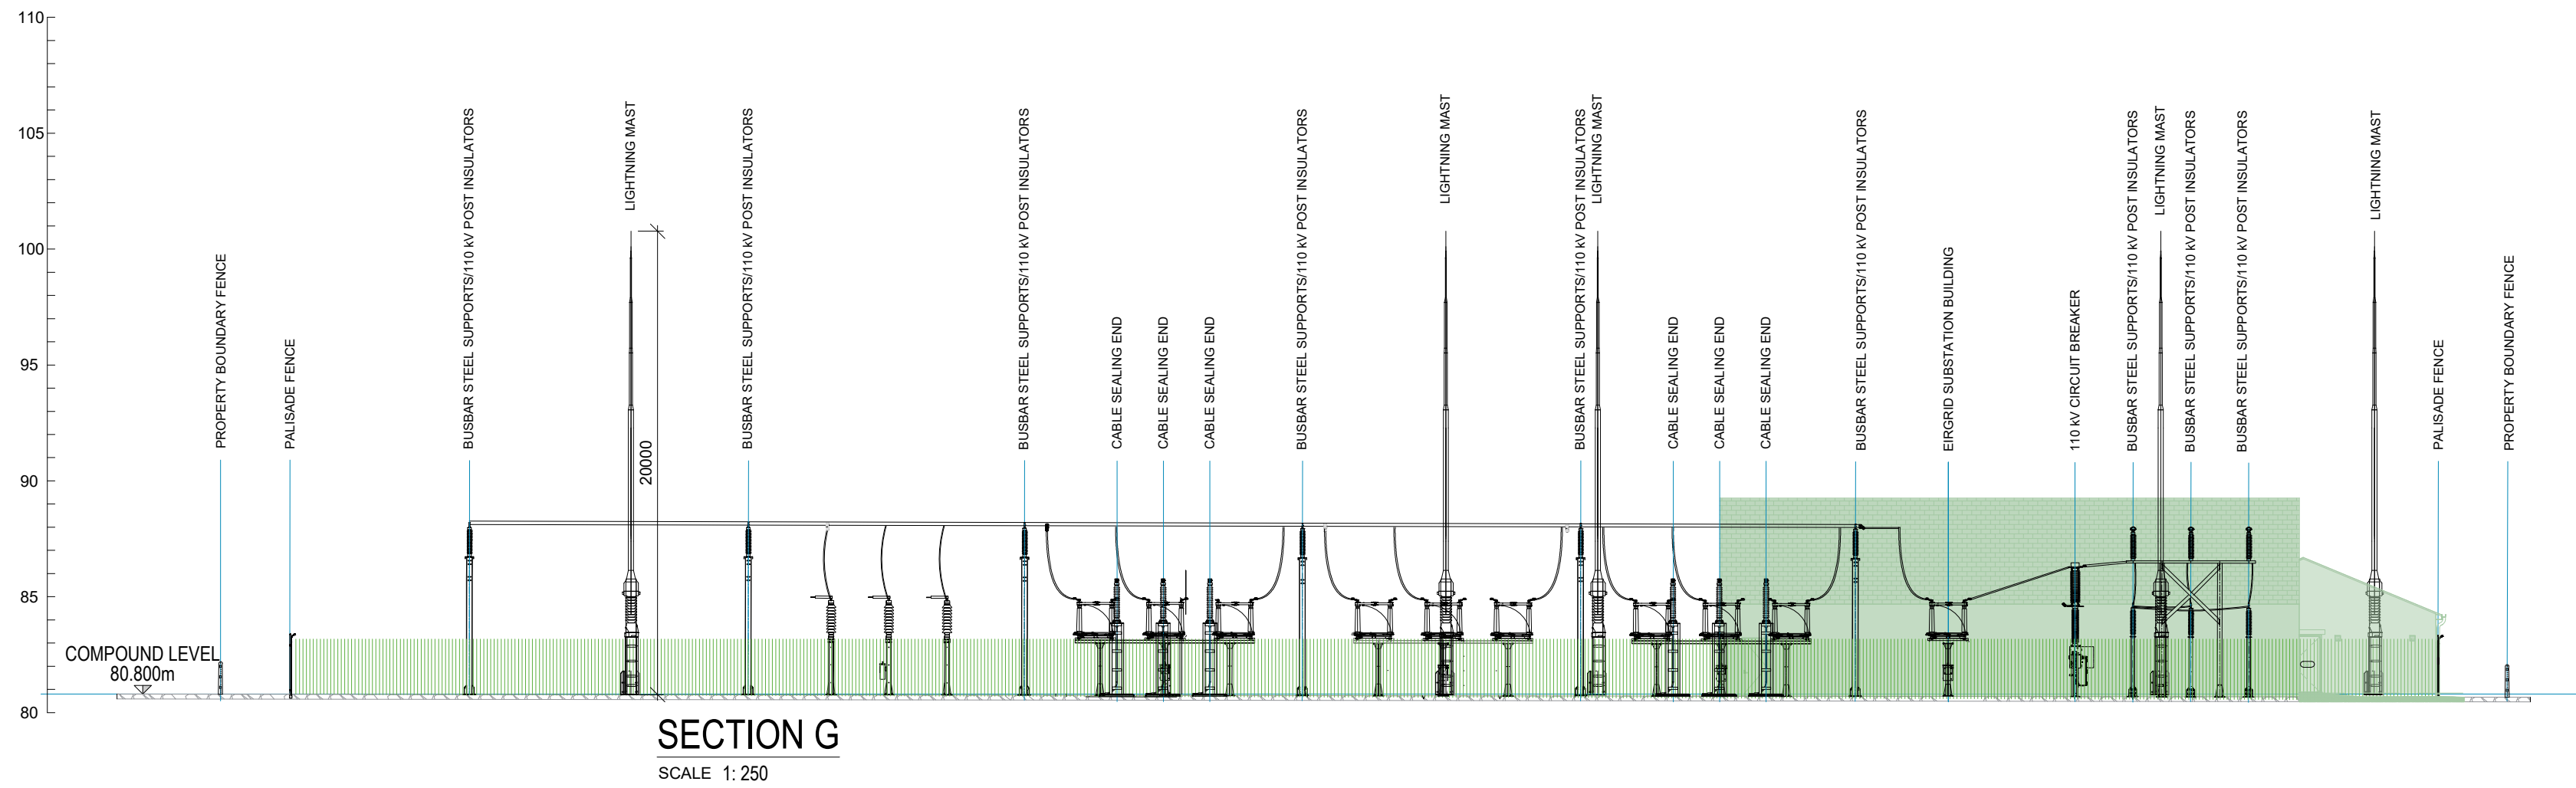
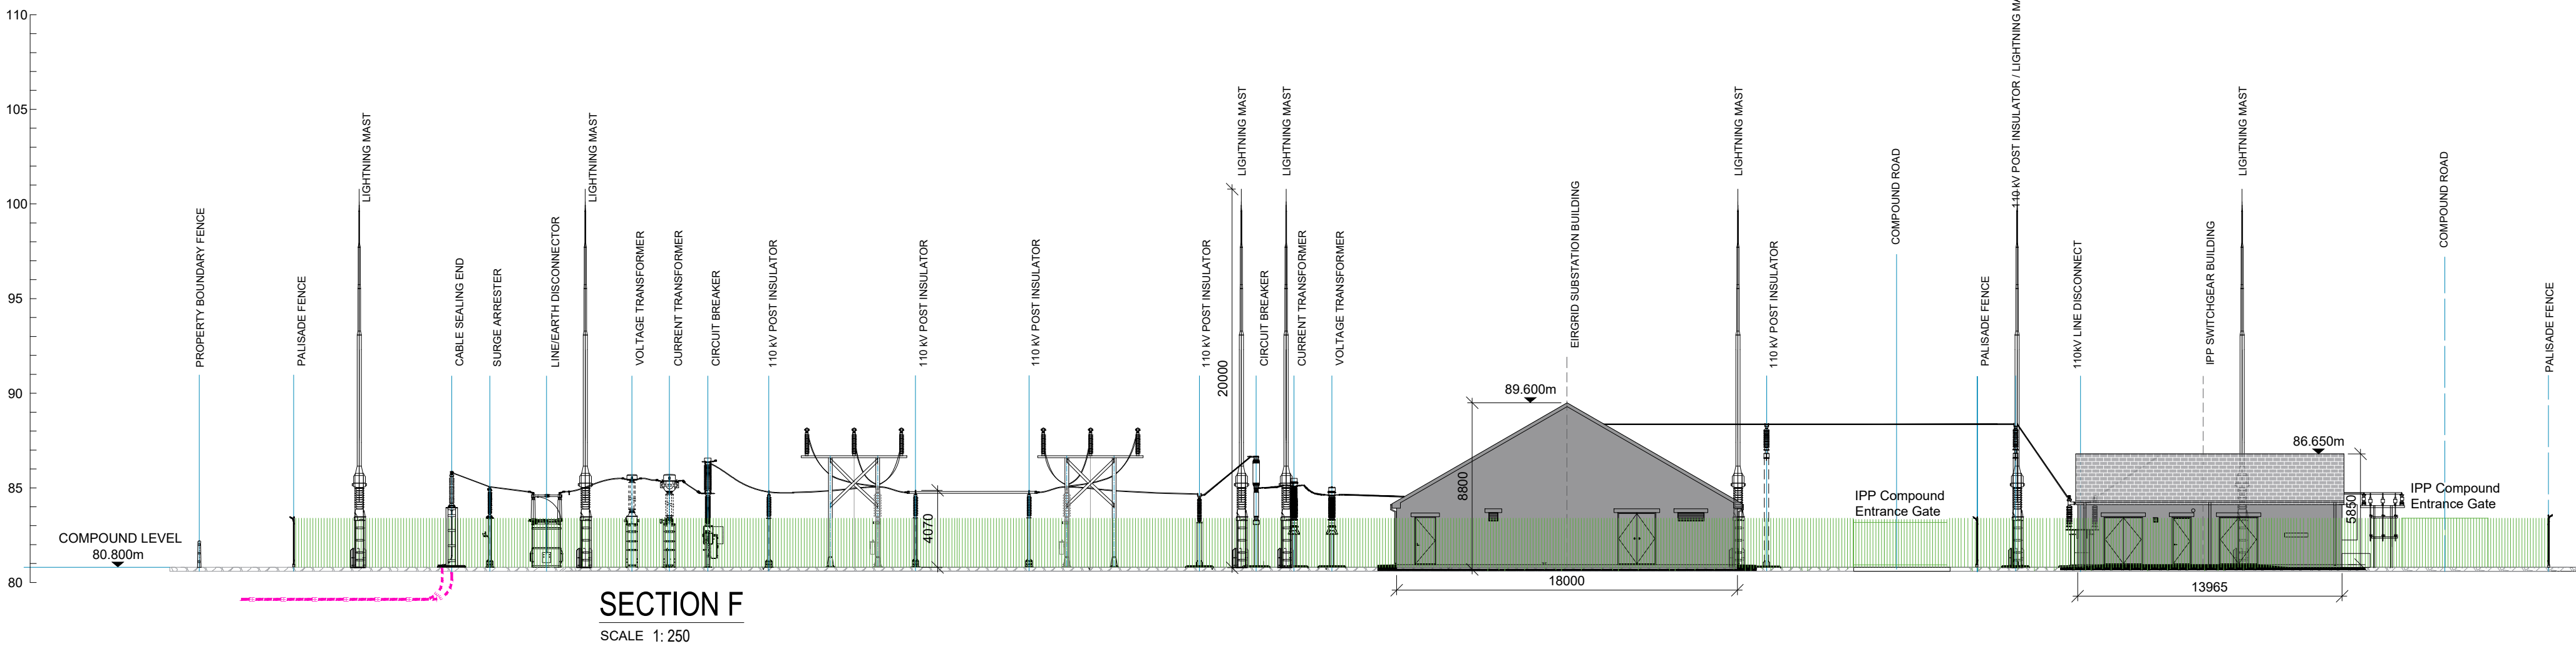


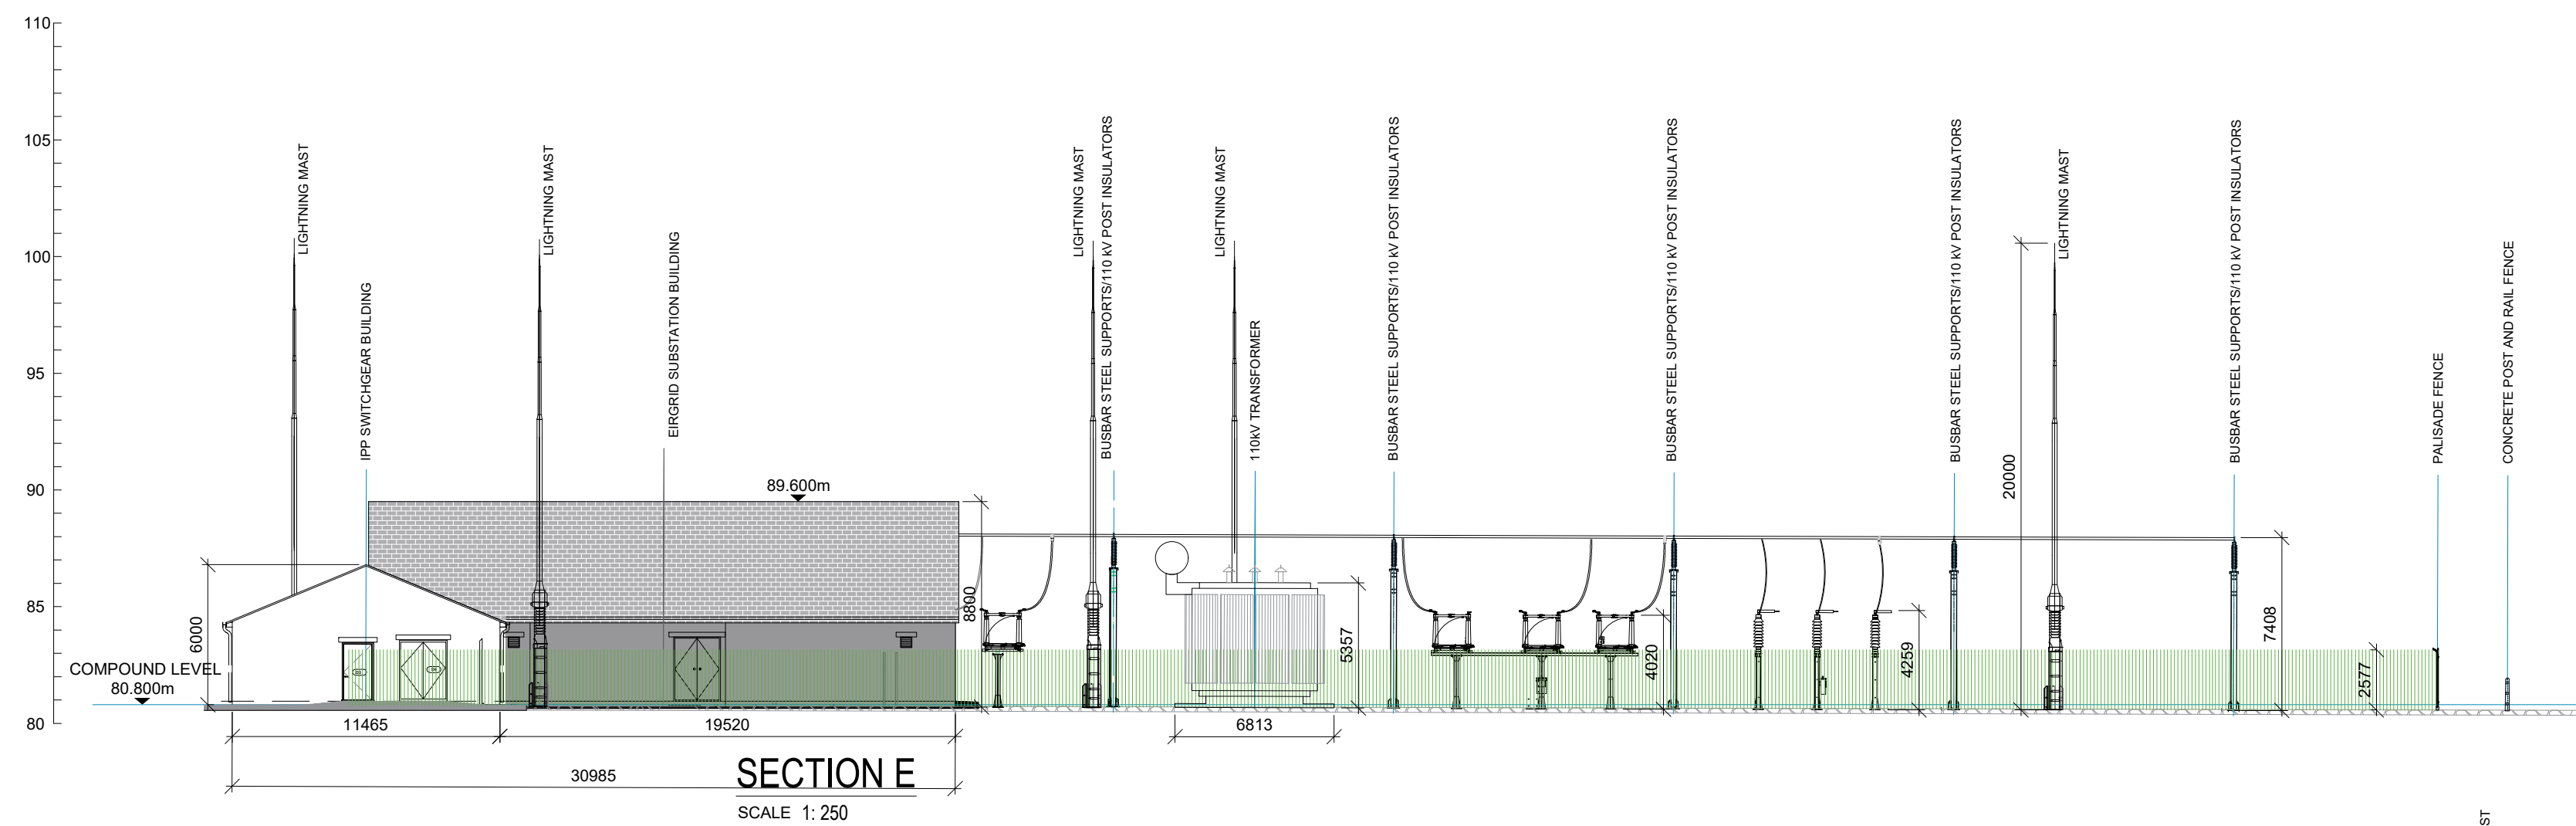


DO NOT SCALE FROM THIS DRAWING. USE FIGURED DIMENSIONS IN ALL CASES.
VERIFY DIMENSIONS ON SITE AND REPORT ANY DISCREPANCIES TO THE DESIGNERS IMMEDIATELY.
THIS DRAWING TO BE READ IN CONJUNCTION WITH THE DESIGNERS SPECIFICATION.
© THIS DRAWING IS COPYRIGHT AND MAY ONLY BE REPRODUCED WITH THE DESIGNERS PERMISSION.

NOTES

- ALL DRAWINGS ARE TO BE READ IN CONJUNCTION WITH ALL RELEVANT SPECIFICATIONS, BILLS OF QUANTITIES, ARCHITECTURAL SERVICES AND ENGINEERING DRAWINGS.
- ALL LEVELS ARE IN METRES RELATED TO:
DATUM: ORDNANCE DATUM MALIN HEAD
REFERENCE SYSTEM: IRISH TRANSVERSE MERCATOR (ITM)
GEOID: OSQM15
- ALL DIMENSIONS ARE IN MILLIMETRES, UNLESS NOTED OTHERWISE.
- ANY DISCREPANCIES BETWEEN THESE DOCUMENTS SHALL BE BROUGHT TO THE ATTENTION OF THE ENGINEER.
- DRAWINGS ARE NOT TO BE SCALED.

DREHID - KEY PLAN:

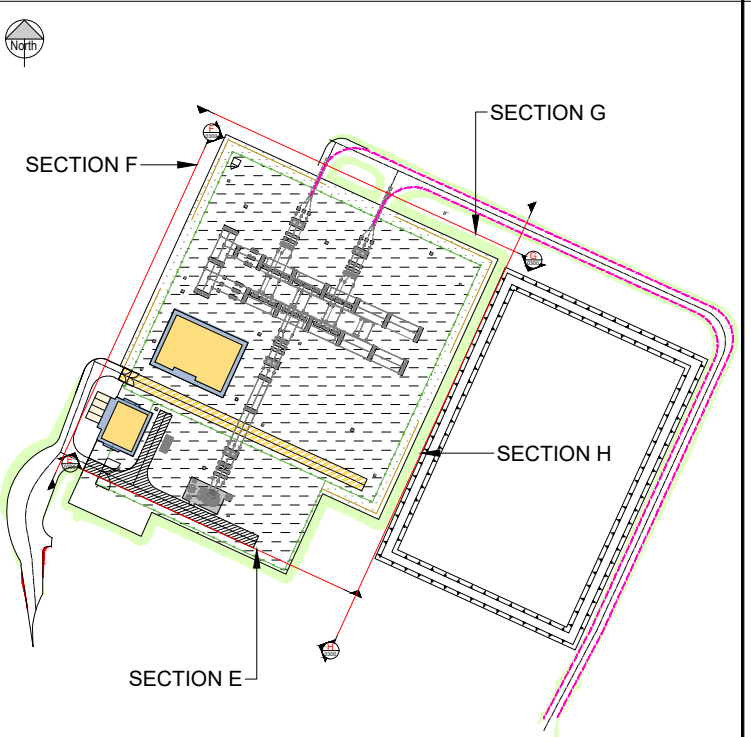

P09	26.05.2025	ISSUED FOR INFORMATION	SR	IB
P08	22.05.2025	ISSUED FOR INFORMATION	SR	IB
P07	16.05.2025	ISSUED FOR INFORMATION	SR	IB
P06	14.10.2024	ISSUED FOR INFORMATION	SR	IB
P05	03.10.2024	ISSUED FOR INFORMATION	SS	IB
P04	03.09.2024	ISSUED FOR INFORMATION	SS	IB
P03	19.06.2024	ISSUED FOR INFORMATION	SS	IB
P02	17.08.2023	ISSUED FOR INFORMATION	DC	IB
P01	11.05.2023	ISSUED FOR INFORMATION	DC	IB
REV	DATE	DESCRIPTION	BY	APP

PROJECT:

DREHID SUBSTATION

TITLE:

COMPOUND ELEVATIONS

CLIENT:

NORTH KILDARE WF LTD



DRAWN:	S.M.	CHECKED:	D.C.	APPROVED:	I.B.
PROJECT NUMBER:	23727	DATE:	JUN 2024	SCALE @ A1:	1:250
STATUS DESCRIPTION	FOR INFORMATION				STATUS: S2
DRAWING NUMBER:	23727 - MWP - 00 - ZZ - DR - C - 0300				REV: P09