
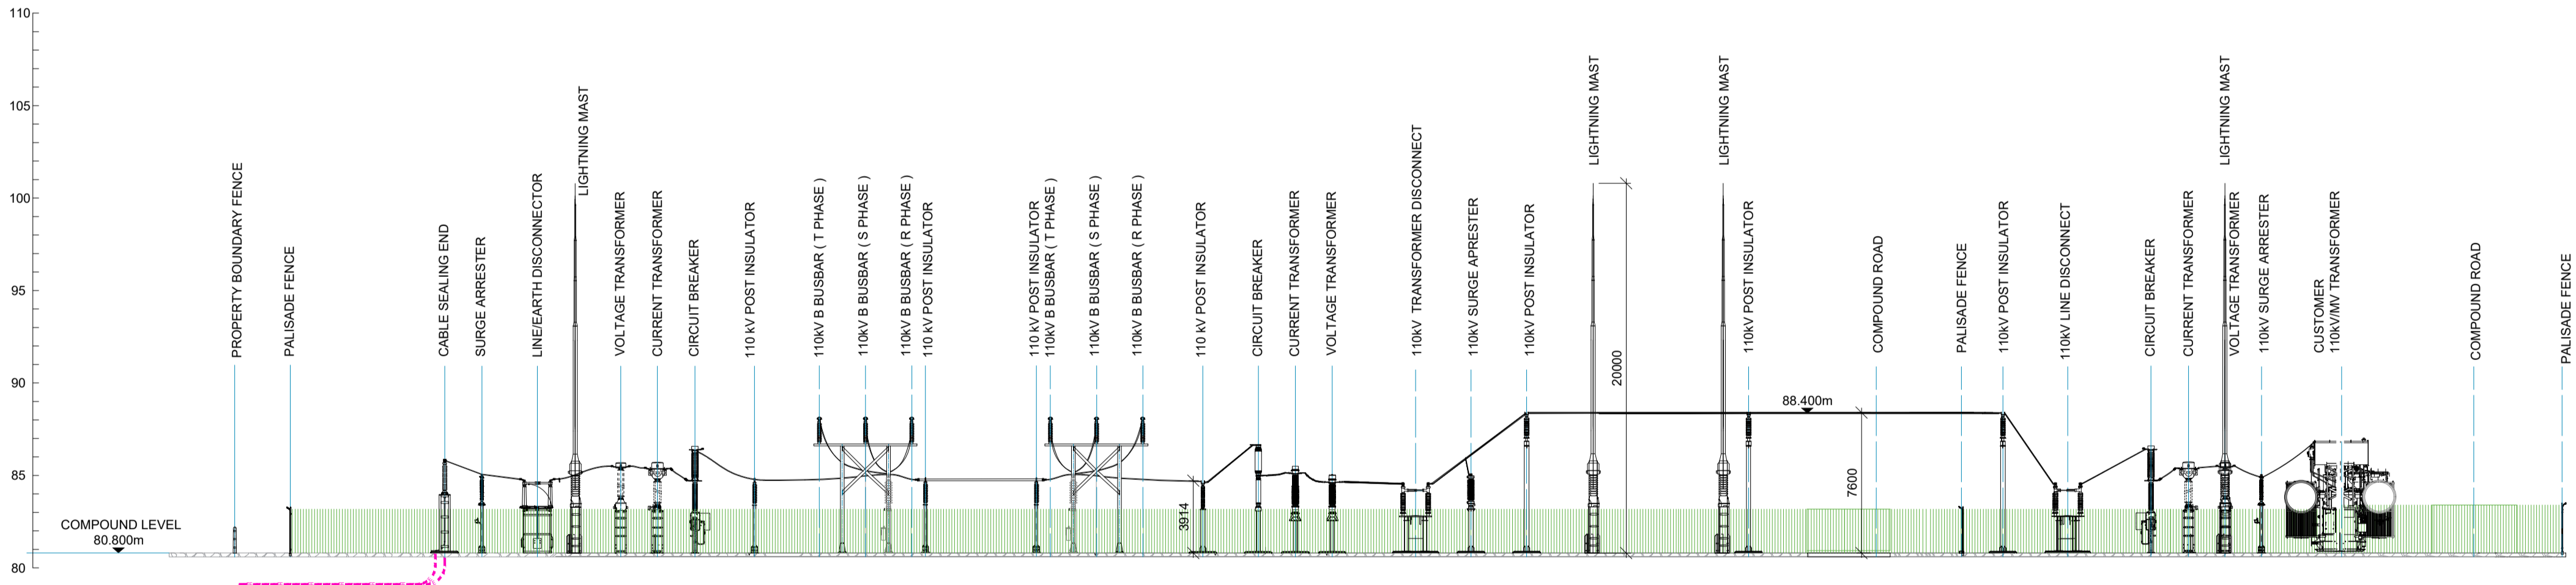


DO NOT SCALE FROM THIS DRAWING. USE FIGURED DIMENSIONS IN ALL CASES.
VERIFY DIMENSIONS ON SITE AND REPORT ANY DISCREPANCIES TO THE DESIGNERS IMMEDIATELY.
THIS DRAWING TO BE READ IN CONJUNCTION WITH THE DESIGNERS SPECIFICATION.
© THIS DRAWING IS COPYRIGHT AND MAY ONLY BE REPRODUCED WITH THE DESIGNERS PERMISSION.

NOTES

- ALL DRAWINGS ARE TO BE READ IN CONJUNCTION WITH ALL RELEVANT SPECIFICATIONS, BILLS OF QUANTITIES, ARCHITECTURAL SERVICES AND ENGINEERING DRAWINGS.
- ALL LEVELS ARE IN METRES RELATED TO:
DATUM: ORDNANCE DATUM MALIN HEAD
REFERENCE SYSTEM: IRISH TRANSVERSE MERCATOR (ITM)
GEOID: OSGM15
- ALL DIMENSIONS ARE IN MILLIMETRES, UNLESS NOTED OTHERWISE.
- ANY DISCREPANCIES BETWEEN THESE DOCUMENTS SHALL BE BROUGHT TO THE ATTENTION OF THE ENGINEER.
- DRAWINGS ARE NOT TO BE SCALED.

DREHID - KEY PLAN:

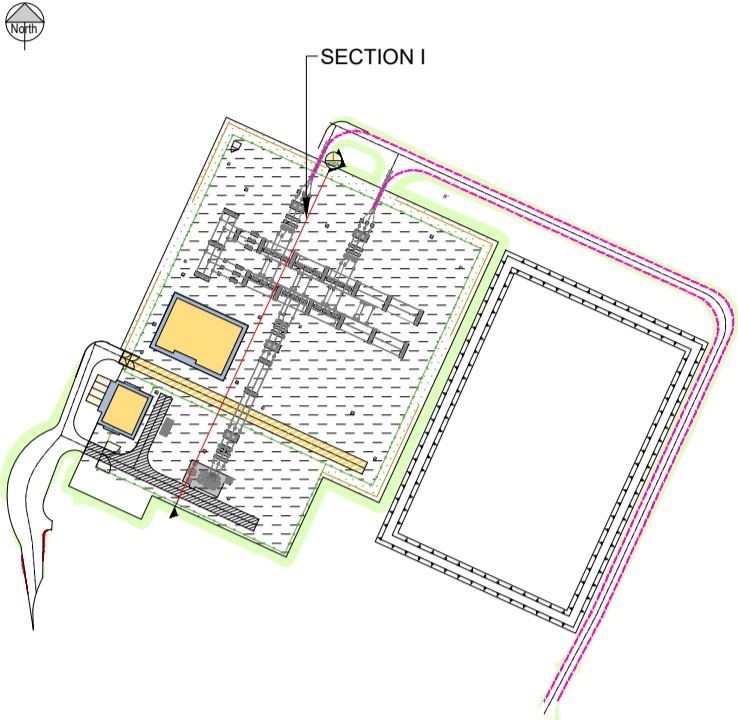

SECTION I

SCALE 1: 250

P08	26.05.2025	ISSUED FOR INFORMATION	SR	IB
P07	22.05.2025	ISSUED FOR INFORMATION	SR	IB
P06	16.05.2025	ISSUED FOR INFORMATION	SR	IB
P05	15.10.2024	ISSUED FOR INFORMATION	OR	IB
P04	03.10.2024	ISSUED FOR INFORMATION	SS	IB
P03	03.09.2024	ISSUED FOR INFORMATION	SS	IB
P02	19.06.2024	ISSUED FOR INFORMATION	SS	IB
P01	11.05.2023	ISSUED FOR INFORMATION	DC	IB
REV	DATE	DESCRIPTION	BY	APP

PROJECT:

DREHID SUBSTATION

TITLE:

COMPOUND SECTION

CLIENT:

NORTH KILDARE WF LTD



DRAWN:	CHECKED:	APPROVED:
S.M.	D.C.	I.B.
PROJECT NUMBER:	DATE:	SCALE @ A1:
23727	JUN 2024	1:250
STATUS DESCRIPTION	STATUS:	
FOR INFORMATION	S2	

DRAWING NUMBER:	REV:
23727 - MWP - 00 - ZZ - DR - C - 0301	P08