

### Legend

Planning Site Boundary

Land Holding Boundary

Proposed Turbine

Laydown Areas

Hardstand

Turbine Swing Footprint

Proposed Internal Access Track

Temporary Widening Areas

Temporary Construction Phase Surfaces

Temporary Widening Areas

Existing Public Road to be used for Construction and Operation Phase

Existing Wayleave

1. This drawing is for planning purposes only.


2. Dimensions in meters unless otherwise noted.

3. Levels shown relative to ordnance datum (Malin Head).

4. Co-ordinates are to Irish Transverse Mercator (ITM).

If Applicable : Ordnance Survey Ireland Licence No. EN 0001218 © Ordnance Survey Ireland and Government of Ireland  
OSI SHEETS 3122-C, 3122-D,3187-A,3187-B,3187-C,3187-D,3188-A,3188-B,3188-C,3188-D,3253-A,3253-B,3253-C,3253-D,

PLAN  
Scale 1:10000

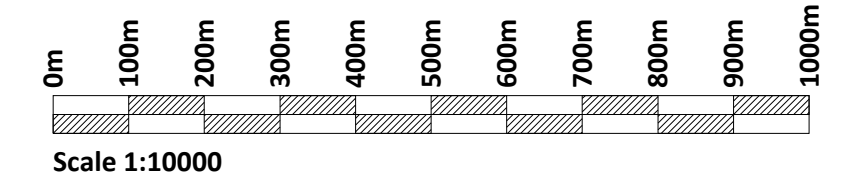



Cork | Dublin | Carlow

www.fehilytimoney.ie

No part of this document may be reproduced or transmitted in any form or stored in any retrieval system of any nature without the written permission of Fehily Timoney & Company as copyright holder except as agreed for use on the project for which the document was originally issued. Do not scale. Use figured dimensions only. If in doubt - Ask!

Rev.	Description	App By	Date
A	ISSUE FOR PLANNING	JH	11.03.25

PROJECT		CLIENT					
DREHID WIND FARM & SUBSTATION		NORTH KILDARE WIND FARM Ltd.					
SHEET	1:10000 SITE LOCATION	Date	11.03.25	Project number	P22-242	Scale (@ A1-)	1:10000
		Drawn by	CS	Drawing Number P22-242-0100-0001			Rev
		Checked by	BC				A

O:\ACAD\2022\P22-242\P22-242-0100-0001