


If Applicable : Ordnance Survey Ireland Licence No. EN 0001218 © Ordnance Survey Ireland and Government of Ireland
OSI SHEETS 3122-C, 3122-D, 3187-A, 3187-B, 3187-C, 3187-D, 3188-A, 3188-B, 3188-C, 3188-D, 3253-A, 3253-B, 3253-C, 3253-D,

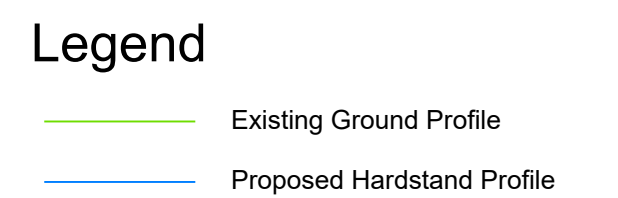

	Station	Chainage	Extg Ground Level	Prop. Road Level	Lvl Difference
	1	84.007	0.000		
	2	84.200	84.290	10.000	0.090
	3	84.200	84.168	20.000	-0.032
	4	84.200	84.031	30.000	-0.169
	5	84.200	83.928	40.000	-0.272
	6	84.200	83.840	50.000	-0.360
	7	84.200	83.776	60.000	-0.424
	8	84.200	83.735	70.000	-0.474
	9	84.200	83.682	80.000	-0.518
	10	84.200	83.595	90.000	-0.605
	11	84.200	84.029	100.000	-0.171
	12	84.200	84.234	110.000	0.034
	13	84.200	84.373	120.000	0.173
	14	84.200	84.500	130.000	0.300
	15	84.200	84.500	140.000	0.300
	16	84.200	84.500	150.000	0.300
	17	84.200	84.414	160.000	0.214
	18	84.200	84.279	170.000	0.079
	19	84.200	84.165	180.000	-0.035
	20	84.200	84.031	190.000	-0.169
	21	83.962	200.000		


T3 HARDSTAND - SECTION A-A

Scale 1:500

[illegible]

T3 HARDSTAND - SECTION B-B

Scale 1:500

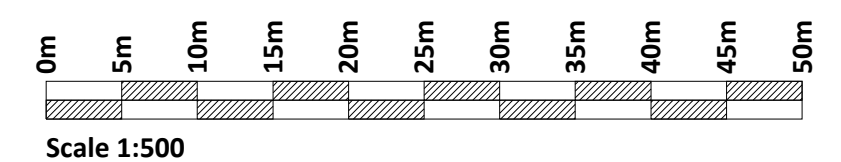

Rev.	Description	App By	Date
A	ISSUE FOR PLANNING	JH	11.03.25

PROJECT	CLIENT		
DREHID WIND FARM & SUBSTATION	NORTH KILDARE WIND FARM Ltd.		
SHEET	Date	Project number	Scale (@ A1-)
	11.03.25	P22-242	1:500
	Drawn by	Drawing Number	Rev
T3 HARDSTAND - SECTIONS	CS	P22-242-0300-0003	A
	Checked by		
	BC		