


**SECTION A-A**  
Scale 1:50

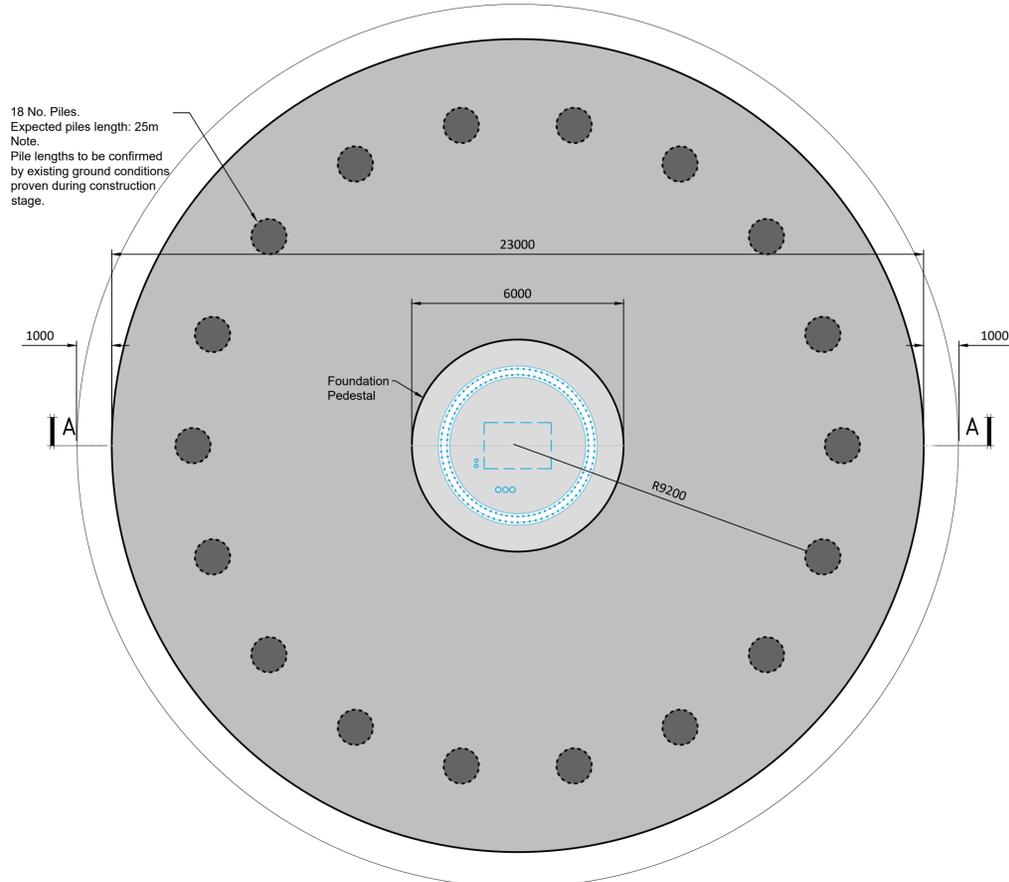

**PLAN**  
Scale 1:100

If Applicable : Ordnance Survey Ireland Licence No. EN 0001218 © Ordnance Survey Ireland and Government of Ireland  
OSI SHEETS 3122-C, 3122-D, 3187-A, 3187-B, 3187-C, 3187-D, 3188-A, 3188-B, 3188-C, 3188-D, 3253-A, 3253-B, 3253-C, 3253-D,



No part of this document may be reproduced or transmitted in any form or stored in any retrieval system of any nature without the written permission of Fehily Timoney & Company as copyright holder except as agreed for use on the project for which the document was originally issued. Do not scale. Use figured dimensions only. If in doubt - Ask!

Rev.	Description	App By	Date
A	ISSUE FOR PLANNING	JH	11.03.25

PROJECT		CLIENT		
<b>DREHID WIND FARM &amp; SUBSTATION</b>		<b>NORTH KILDARE WIND FARM Ltd.</b>		
SHEET	<b>T8, T9, &amp; T10 PILED TURBINE FOUNDATION DETAIL</b>	Date	Project number	Scale (@ A1-) As Shown
		11.03.25	P22-242	
		Drawn by	Drawing Number	Rev
		CS	P22-242-0300-0014	A
		Checked by		
		BC		

O:\ACAD\2022\P22-242\22-242-0300-0014

Thursday 29 May 2025