


**PROPOSED WATER COURSE CROSSING - BRIDGE 3**

Scale 1:500

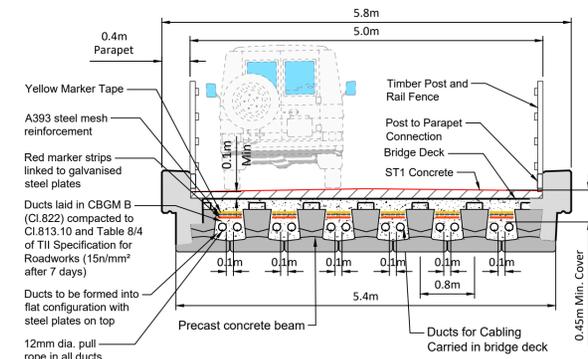


**BRIDGE 3 SECTION**

Scale 1:50

**Legend**


- Planning Site Boundary
- Land Holding Boundary
- Proposed Turbine
- Laydown Areas
- Hardstand
- Turbine Swing Footprint
- Proposed Internal Access Track
- Temporary Widening Areas
- Temporary Construction Phase Surfaces
- Temporary Widening Areas
- Existing Public Road to be used for Construction and Operation Phase
- Proposed Internal Collector Cable
- Existing Ground Contour
- Interceptor Drain With Diffuse Outflow
- Roadside Swale
- Stilling Pond and Diffuse
- Proposed Culvert
- Existing Culvert
- Temporary Bridge Crossing
- Proposed Berms
- Proposed Amenity Trail
- Temporary Noise Barriers

Notes.

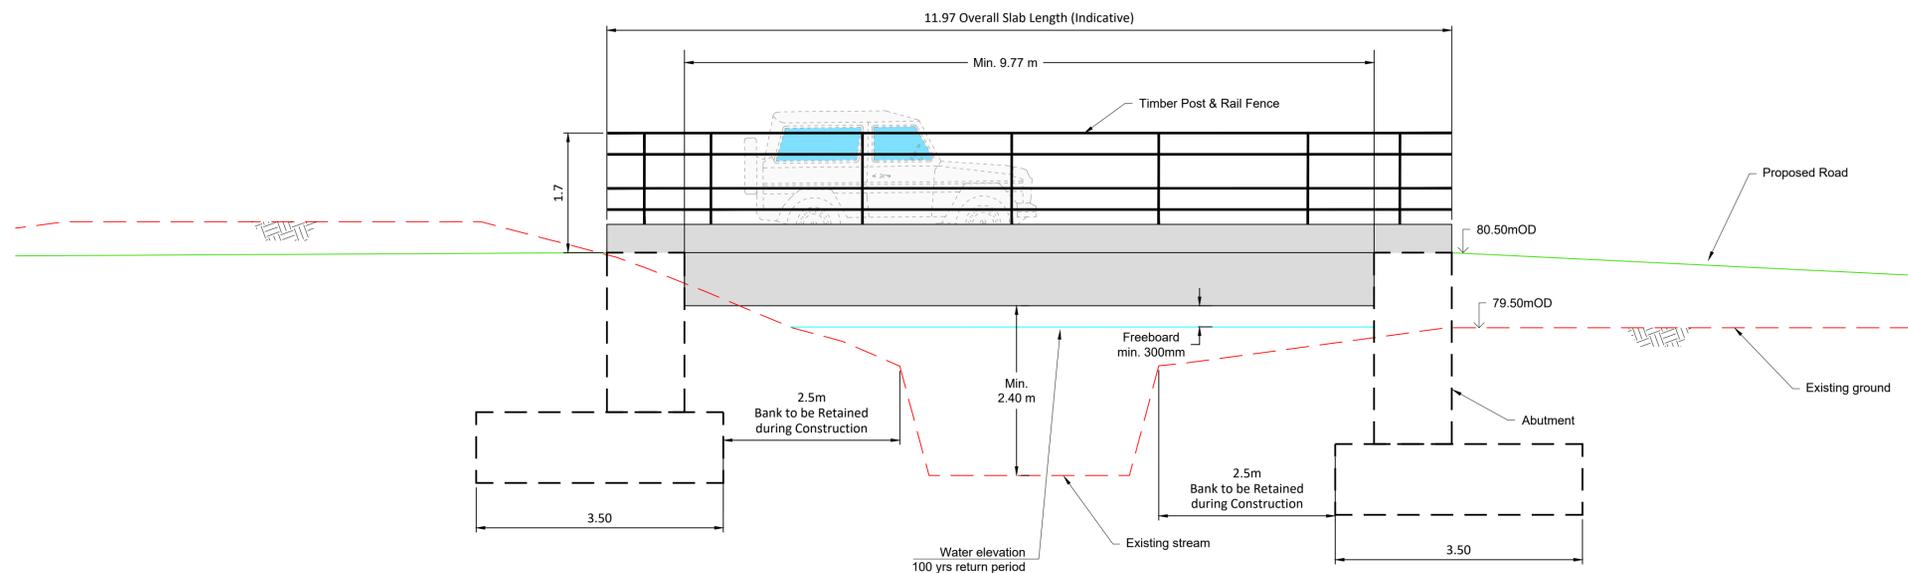

**BRIDGE 3 ELEVATION**

Scale 1:50

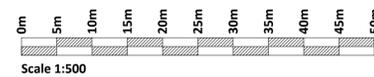

If Applicable : Ordnance Survey Ireland Licence No. EN 0001218 © Ordnance Survey Ireland and Government of Ireland  
OSI SHEETS 3122-C, 3122-D, 3187-A, 3187-B, 3187-C, 3187-D, 3188-A, 3188-B, 3188-C, 3188-D, 3253-A, 3253-B, 3253-C, 3253-D,



No part of this document may be reproduced or transmitted in any form or stored in any retrieval system of any nature without the written permission of Fehily Timoney & Company as copyright holder except as agreed for use on the project for which the document was originally issued. Do not scale. Use figured dimensions only. If in doubt - Ask!

Rev.	Description	App By	Date
A	ISSUE FOR PLANNING	JH	11.03.25

PROJECT	<b>DREHID WIND FARM &amp; SUBSTATION</b>		
SHEET	<b>PROPOSED WATER COURSE CROSSING - BRIDGE 3 PLAN &amp; DETAILS</b>		

CLIENT	<b>NORTH KILDARE WIND FARM Ltd.</b>		
Date	11.03.25	Project number	P22-242
Drawn by	CS	Drawing Number	P22-242-0300-0023
Checked by	BC	Scale (@ A1-)	1:500
Rev	A		

O:\ACAD\2022\P22-242\22-242-0300-0023

Thursday 29 May 2025