


Land Interest Map

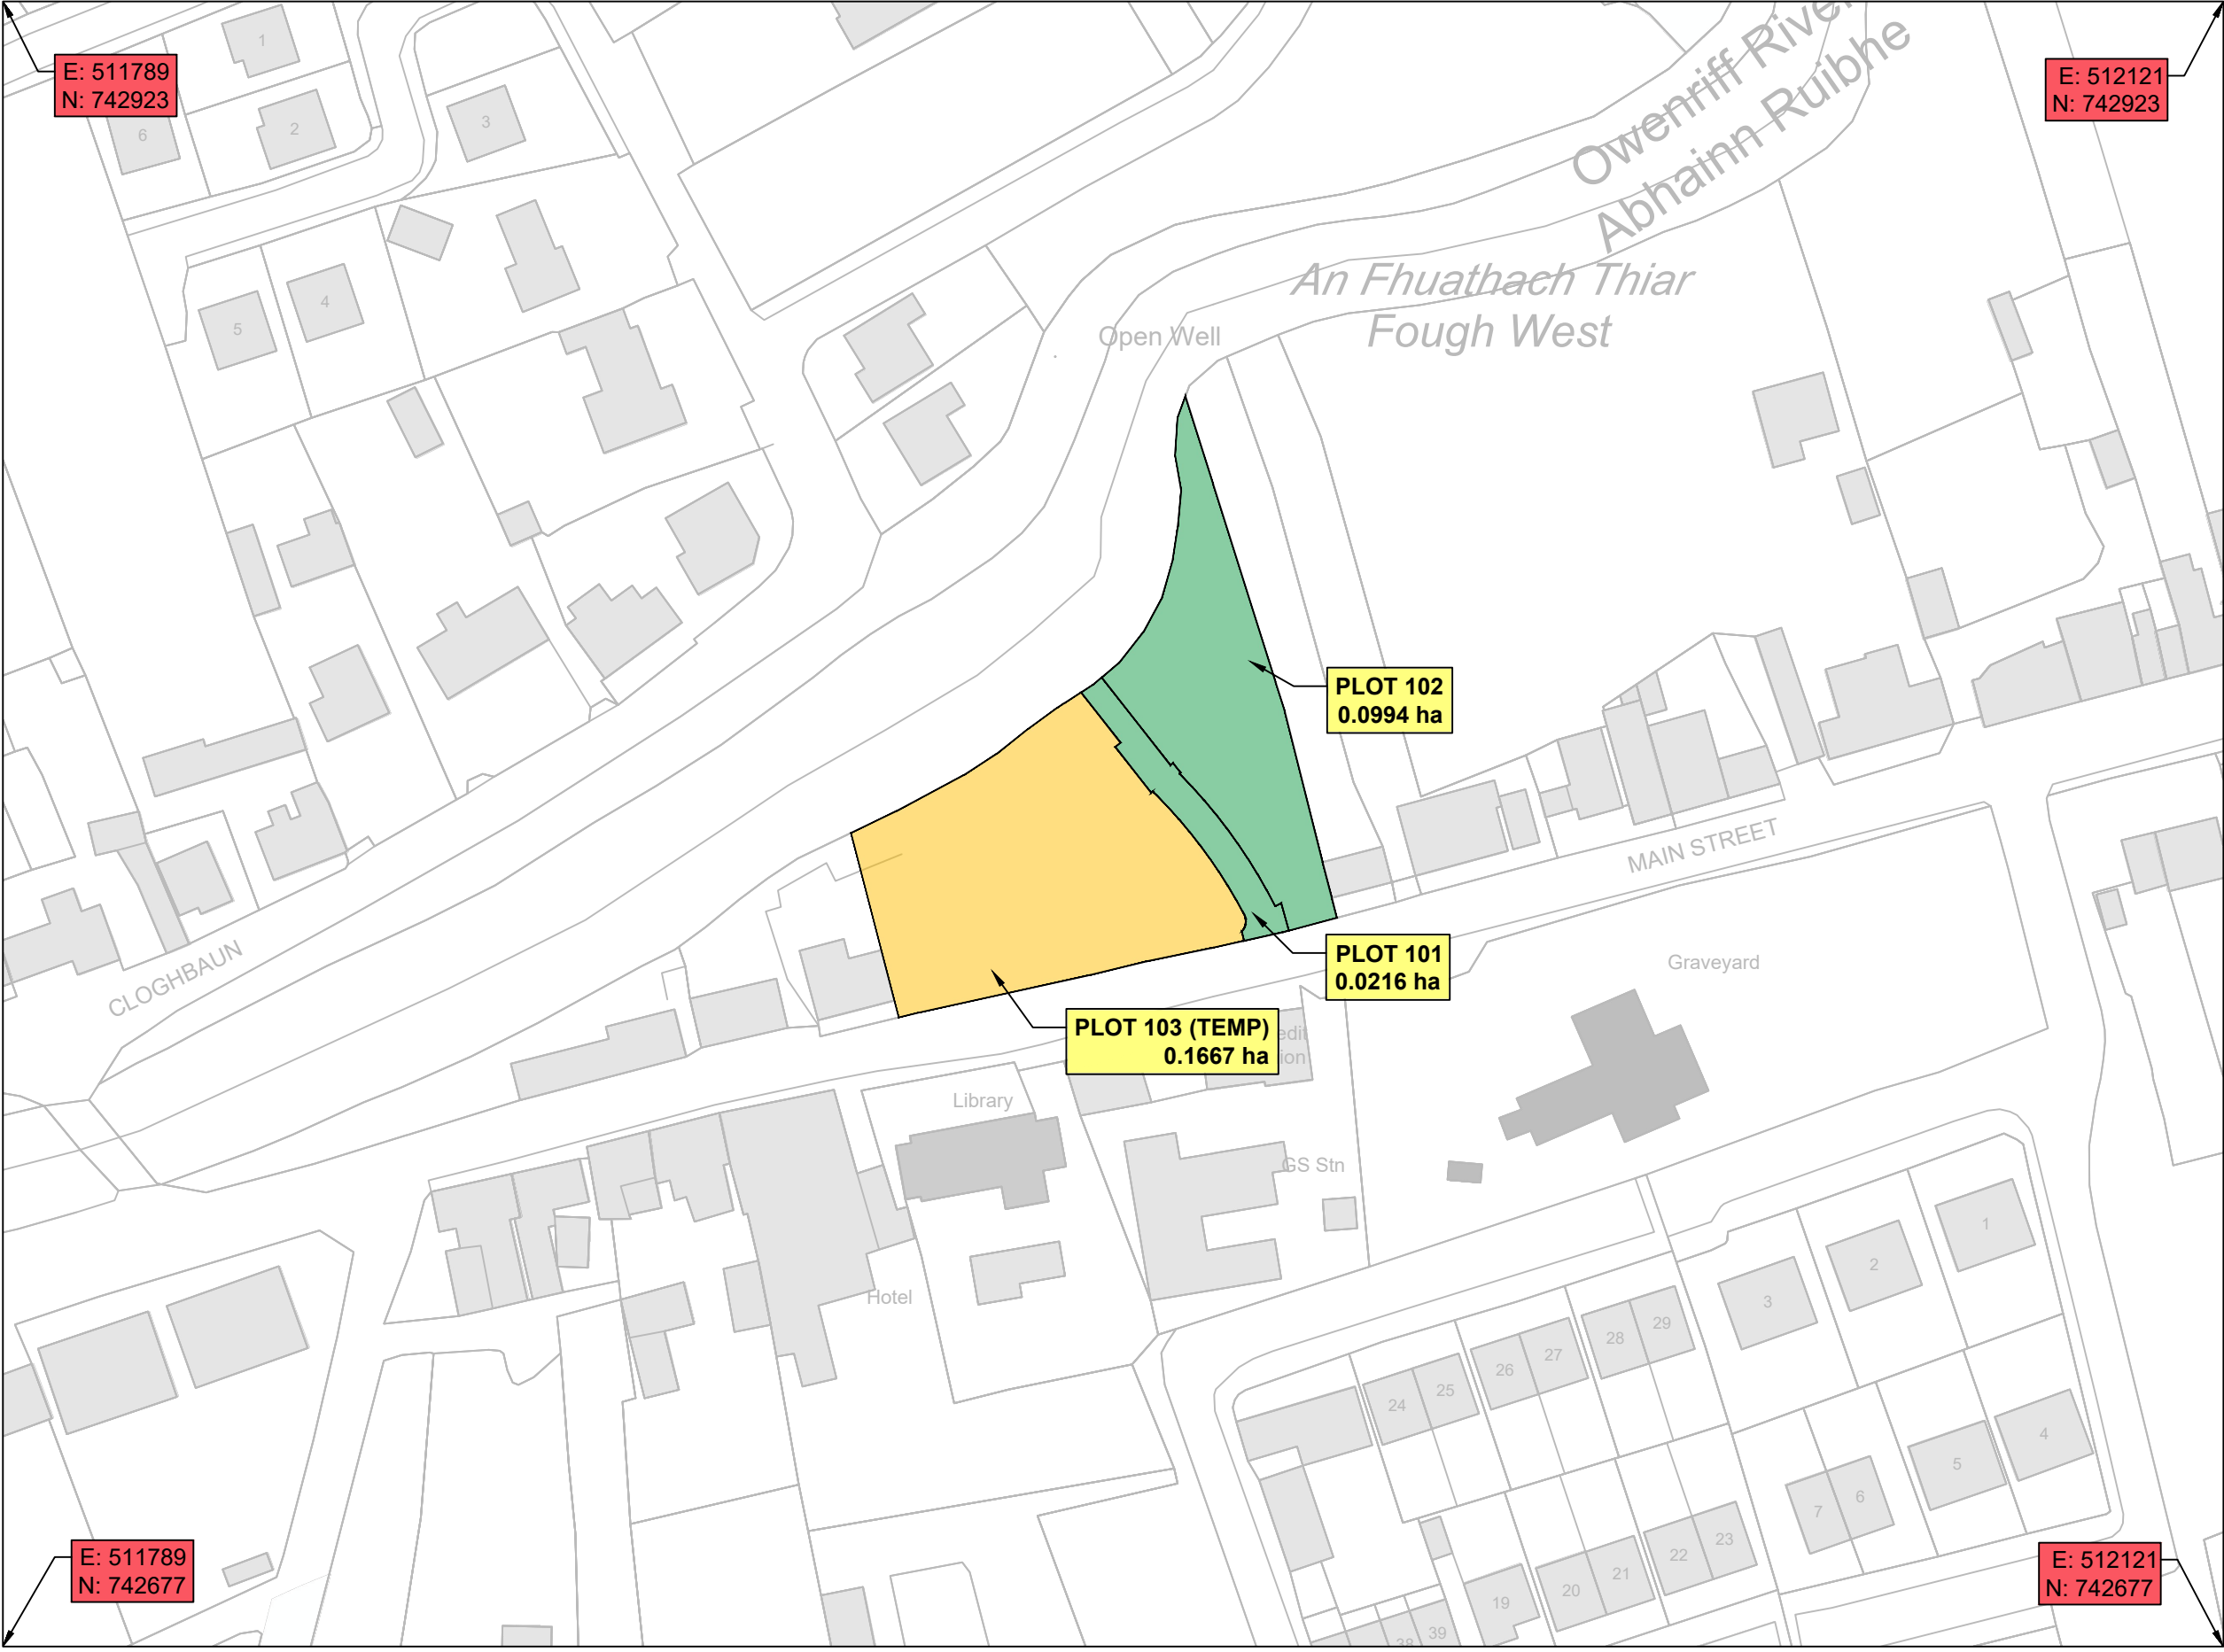

CENTRE  
COORDINATES:  
ITM 511955,742800

PUBLISHED: 23/01/2025  
ORDER NO.: 50444651\_1

MAP SERIES: 1:2,500  
1:2,500  
MAP SHEETS: 3012-B  
3013-A

COMPILED AND PUBLISHED BY:  
Tailte Éireann,  
Phoenix Park,  
Dublin 8,  
Ireland.  
D08F6E4

[www.tailte.ie](http://www.tailte.ie)

Any unauthorised reproduction  
infringes Tailte Éireann copyright.

No part of this publication may  
be copied, reproduced or transmitted  
in any form or by any means without  
the prior written permission of the  
copyright owner.


The representation on this map  
of a road, track or footpath  
is not evidence of the existence  
of a right of way.

This topographic map  
does not show  
legal property boundaries,  
nor does it show  
ownership of physical features.

©Tailte Éireann, 2025.  
All rights reserved.

DRAWING LEGEND:

- PERMANENT LAND TAKE
- TEMPORARY LAND TAKE

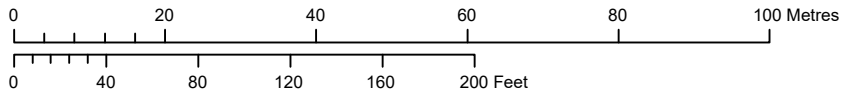

OUTPUT SCALE: 1:1,000

CAPTURE RESOLUTION:  
The map objects are only accurate to the  
resolution at which they were captured.  
Output scale is not indicative of data capture scale.  
Further information is available at:  
[www.tailte.ie](http://www.tailte.ie); search 'Capture Resolution'


LEGEND:  
To view the legend visit  
[www.tailte.ie](http://www.tailte.ie) and search for  
'Large Scale Legend'



Drawing number:  
0088798-ATK-XX-XX-DR-CE-900364

Status  
CO  
Rev  
C00

Land Interest Map

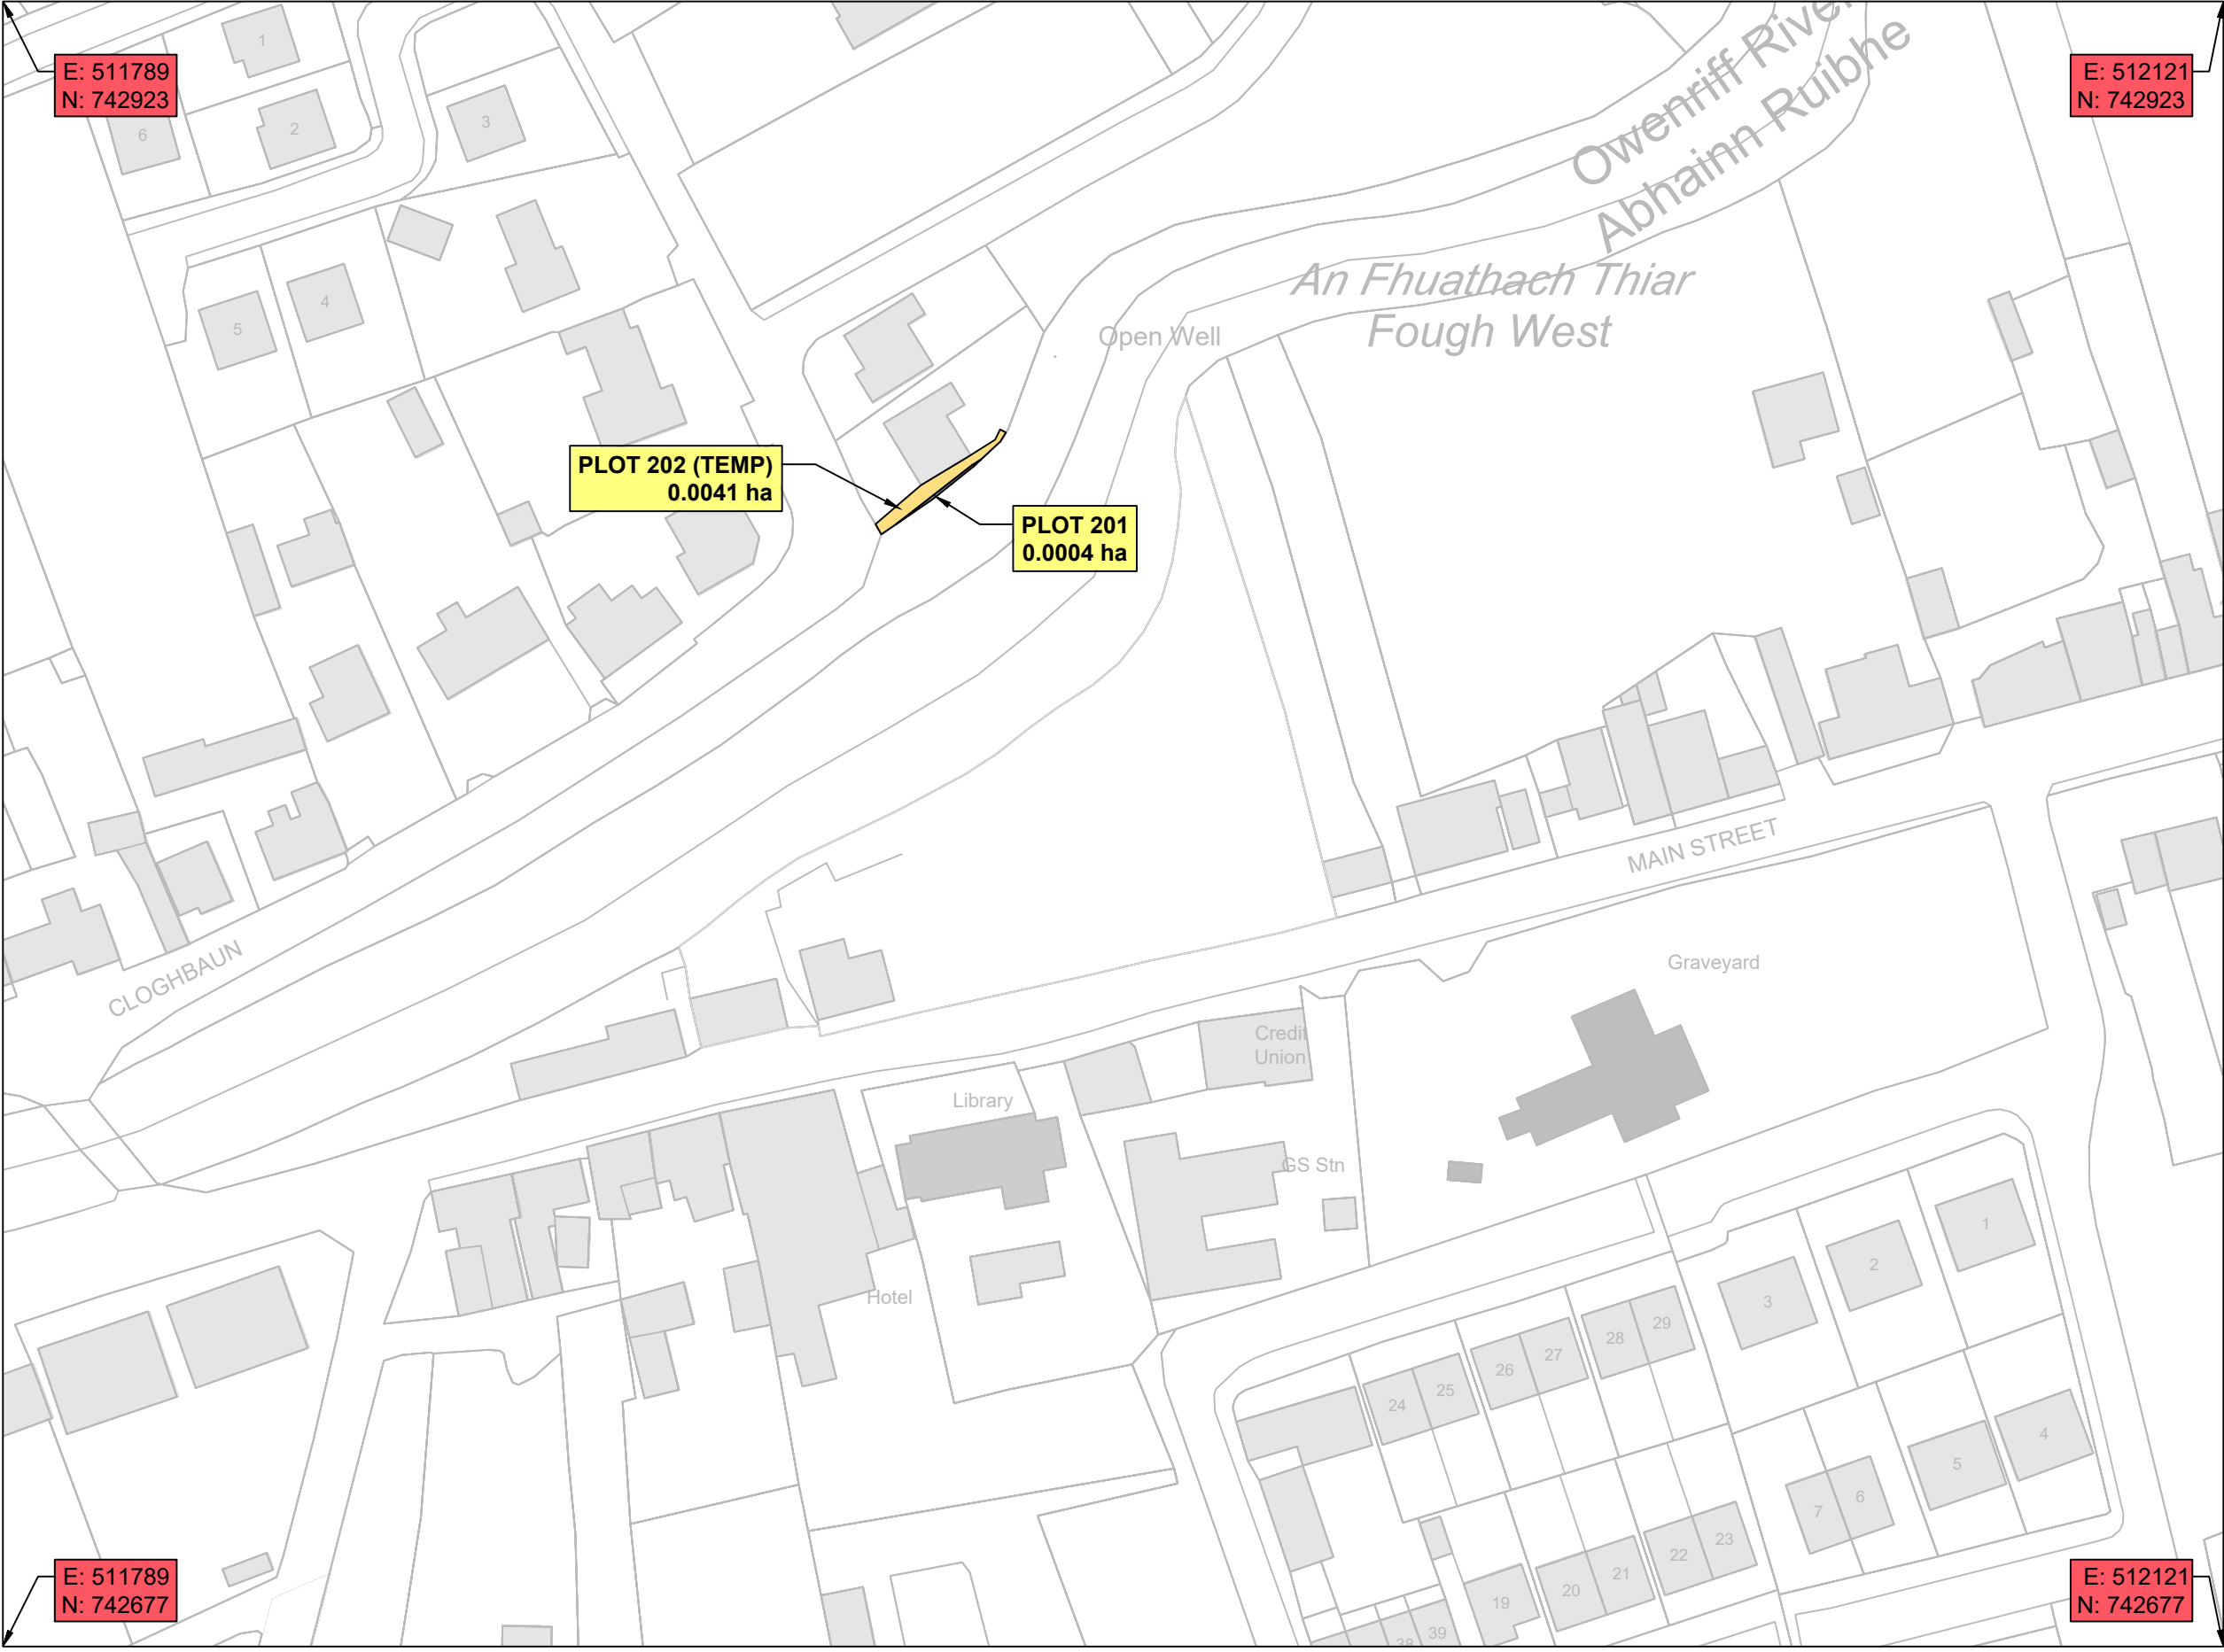

CENTRE  
COORDINATES:  
ITM 511955,742800

PUBLISHED: 23/01/2025  
ORDER NO.: 50444651\_1

MAP SERIES: 1:2,500  
1:2,500  
MAP SHEETS: 3012-B  
3013-A

COMPILED AND PUBLISHED BY:  
Tailte Éireann,  
Phoenix Park,  
Dublin 8,  
Ireland.  
D08F6E4

[www.tailte.ie](http://www.tailte.ie)

Any unauthorised reproduction  
infringes Tailte Éireann copyright.

No part of this publication may  
be copied, reproduced or transmitted  
in any form or by any means without  
the prior written permission of the  
copyright owner.


The representation on this map  
of a road, track or footpath  
is not evidence of the existence  
of a right of way.

This topographic map  
does not show  
legal property boundaries,  
nor does it show  
ownership of physical features.

©Tailte Éireann, 2025.  
All rights reserved.

DRAWING LEGEND:

- PERMANENT LAND TAKE
- TEMPORARY LAND TAKE

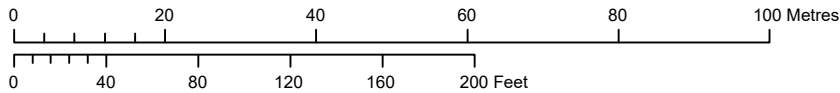

OUTPUT SCALE: 1:1,000

CAPTURE RESOLUTION:  
The map objects are only accurate to the  
resolution at which they were captured.  
Output scale is not indicative of data capture scale.  
Further information is available at:  
[www.tailte.ie](http://www.tailte.ie); search 'Capture Resolution'


LEGEND:  
To view the legend visit  
[www.tailte.ie](http://www.tailte.ie) and search for  
'Large Scale Legend'



Drawing number:  
0088798-ATK-XX-XX-DR-CE-900365

Status  
CO  
Rev  
C00

Land Interest Map

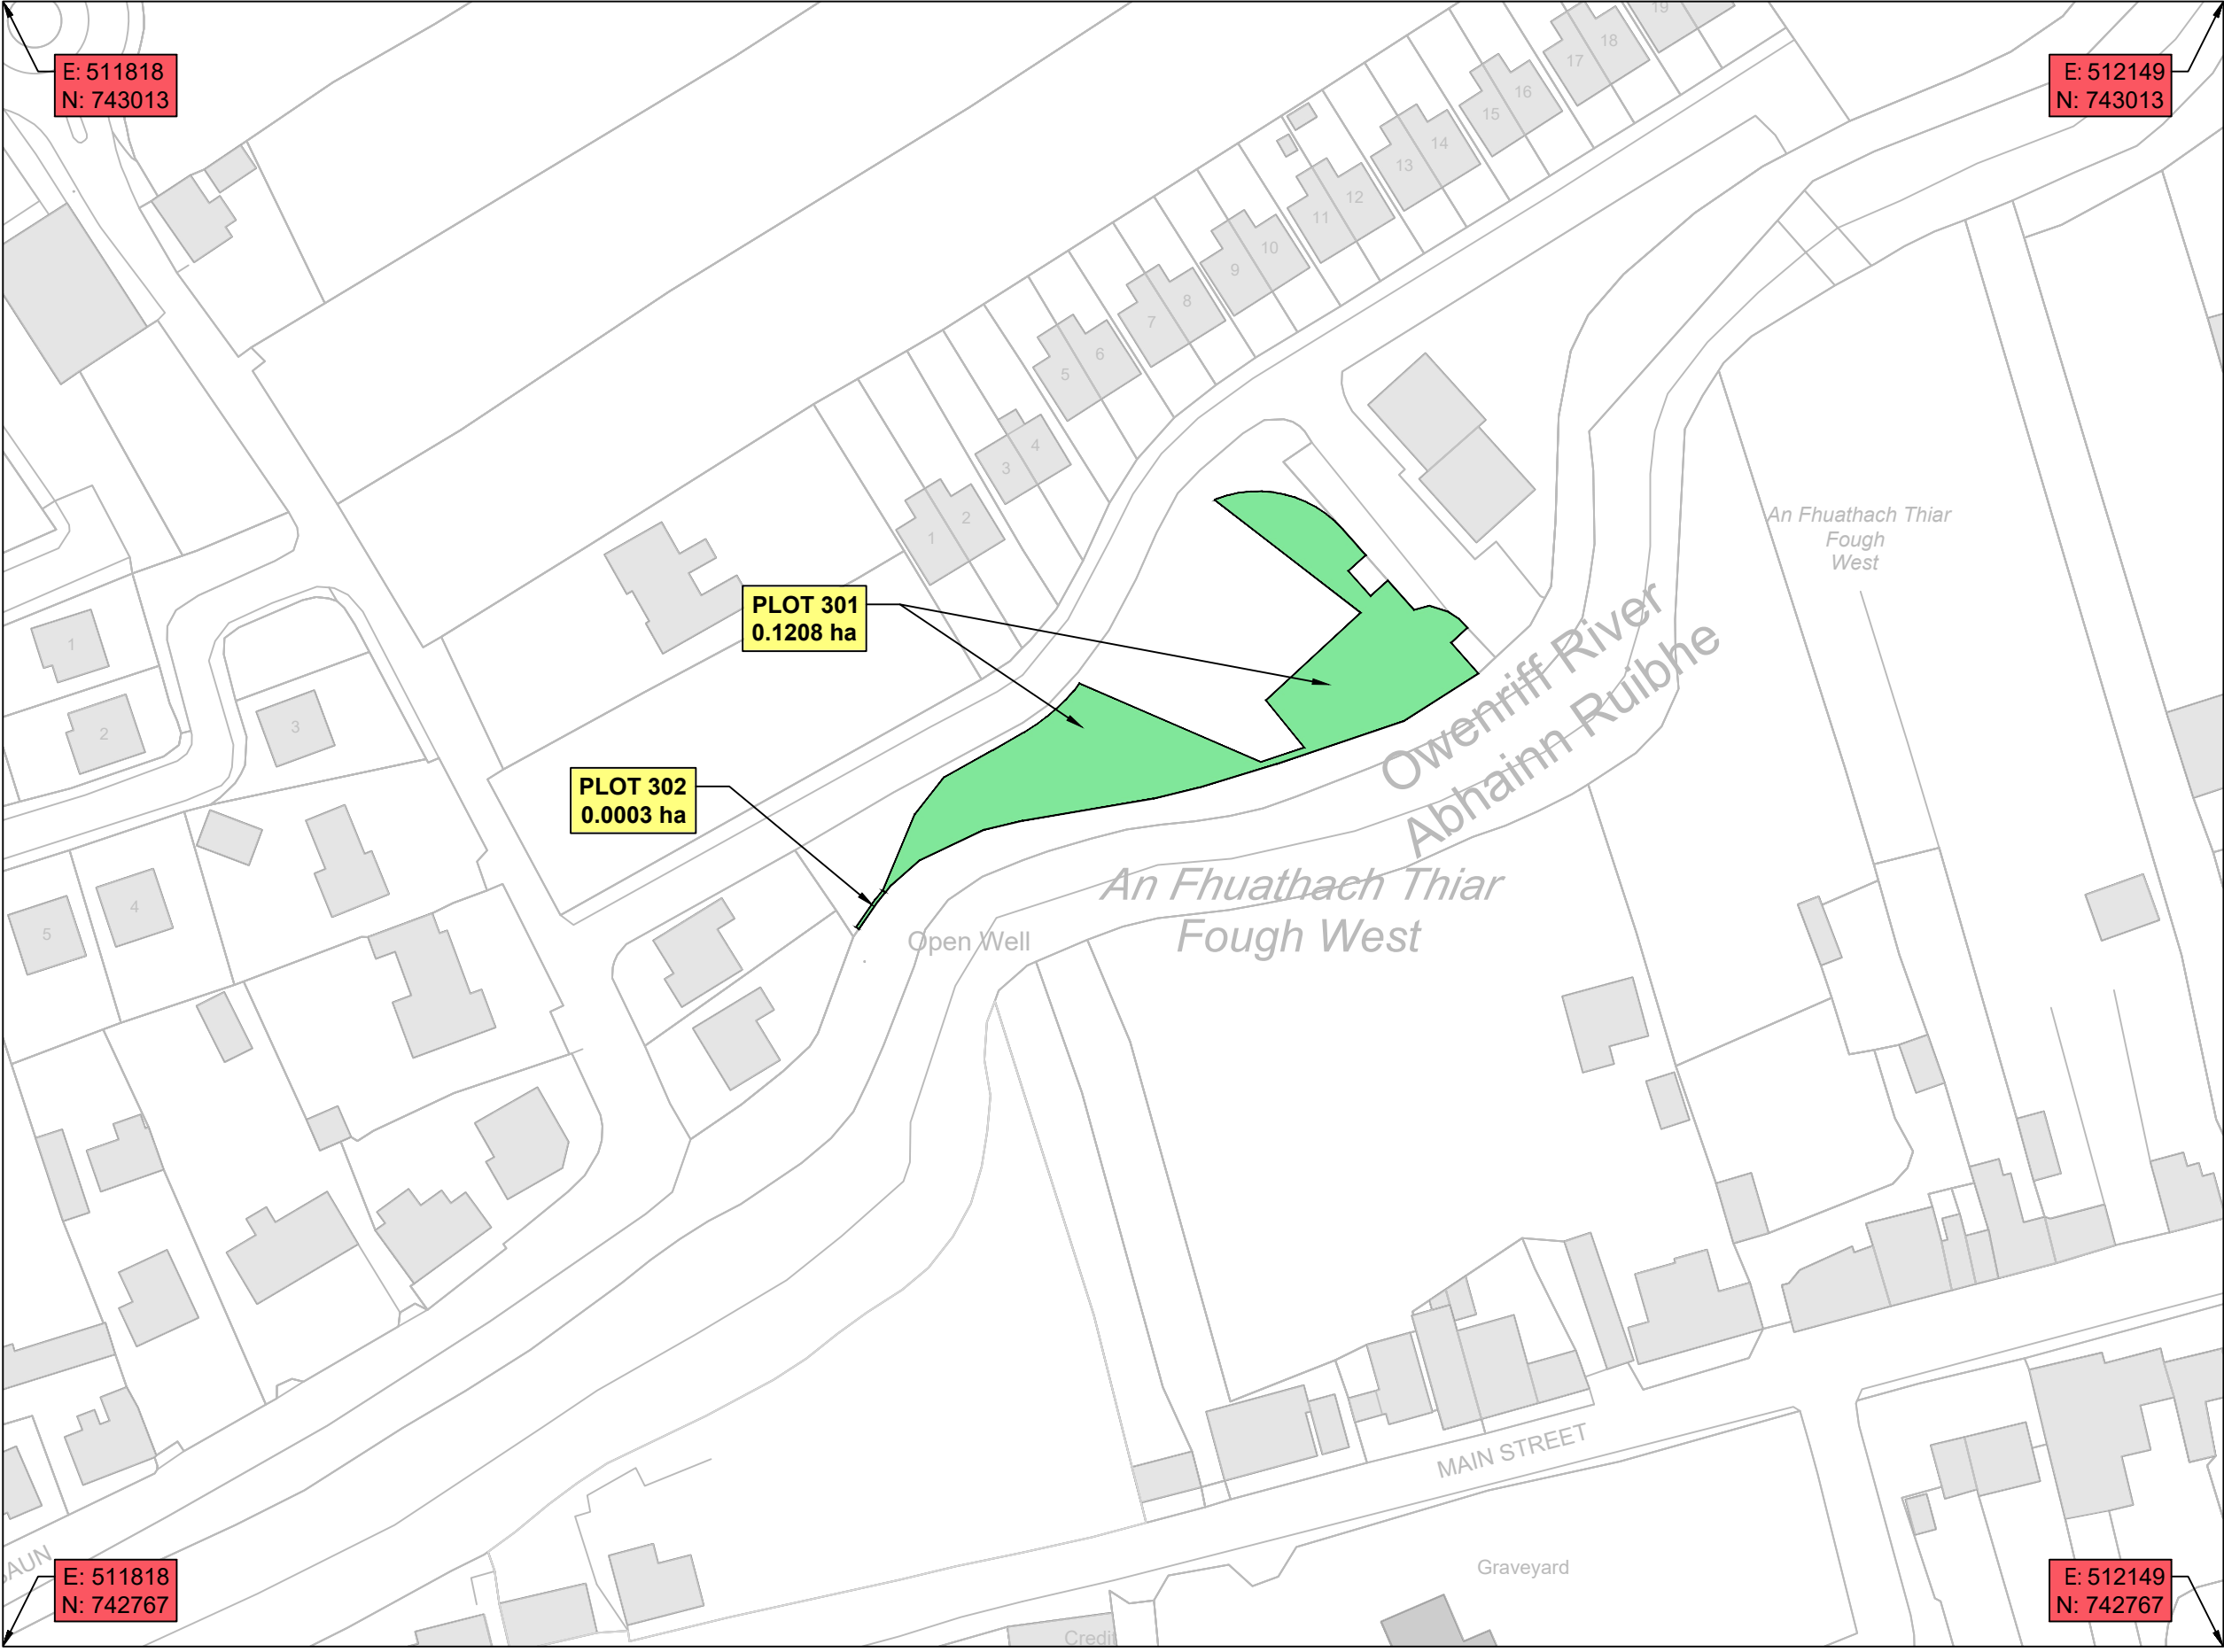

CENTRE  
COORDINATES:  
ITM 511955,742800

PUBLISHED:  
23/01/2025

ORDER NO.:  
50444651\_1

MAP SERIES:  
1:2,500  
1:2,500

MAP SHEETS:  
3012-B  
3013-A

COMPILED AND PUBLISHED BY:  
Tailte Éireann,  
Phoenix Park,  
Dublin 8,  
Ireland.  
D08F6E4

[www.tailte.ie](http://www.tailte.ie)

Any unauthorised reproduction  
infringes Tailte Éireann copyright.



No part of this publication may  
be copied, reproduced or transmitted  
in any form or by any means without  
the prior written permission of the  
copyright owner.


The representation on this map  
of a road, track or footpath  
is not evidence of the existence  
of a right of way.

This topographic map  
does not show  
legal property boundaries,  
nor does it show  
ownership of physical features.

©Tailte Éireann, 2025.  
All rights reserved.

DRAWING LEGEND:

-  PERMANENT LAND TAKE
-  TEMPORARY LAND TAKE

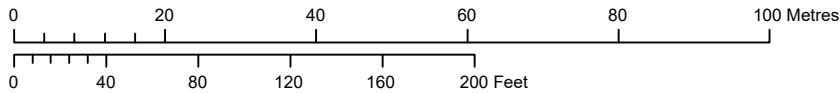

OUTPUT SCALE: 1:1,000

CAPTURE RESOLUTION:  
The map objects are only accurate to the  
resolution at which they were captured.  
Output scale is not indicative of data capture scale.  
Further information is available at:  
[www.tailte.ie](http://www.tailte.ie); search 'Capture Resolution'

LEGEND:  
To view the legend visit  
[www.tailte.ie](http://www.tailte.ie) and search for  
'Large Scale Legend'



Drawing number:  
0088798-ATK-XX-XX-DR-CE-900366

Status  
CO

Rev  
C00