

Oliver Lawlor
c/o Tom Lawlor
Cruicerath,
Donore,
County Meath

Uisce Éireann
Bosca OP 6000
Baile Átha Cliath 1
D01 WA07
Éire

Uisce Éireann
PO Box 6000
Dublin 1
D01 WA07
Ireland

24th June 2025

T: +353 1 89 25000
F: +353 1 89 25001
www.water.ie

Re: Uisce Éireann Compulsory Purchase (Staleen Water Treatment Plant to Donore Trunk Main) Order, 2025

Dear Mr Lawlor,

I refer to the above and send you by way of service copies of the following –

1. Form of Notice in relation to the making of the Compulsory Acquisition Order;
2. Drawing(s) outlining the affected land plot(s) concerning you;
3. Copy of Uisce Éireann Compulsory Purchase (Staleen Water Treatment Plant to Donore Trunk Main) Order, 2025.

Should you have any queries in relation to the enclosed documentation or require a copy of the CPO drawings on display at the stated locations within the attached 'Compulsory Purchase Order', please contact:

Land & Wayleaves Team at wayleave@water.ie or by post to Land and Wayleave, Colvill House, 24-26 Talbot Street, Dublin 1.

Yours sincerely,



Land & Wayleave Team

FORM OF COMPULSORY PURCHASE ORDER UNDER

The Water Services Acts, 2007 to 2013 (and, in particular, Section 7 of the Water Services (No. 2) Act, 2013 and Parts 2 and Sections 31 & 32 and Part 7 and Section 93 of the Water Services Act, 2007, as amended)

The Planning and Development Acts, 2000 to 2014 (and, in particular Part XIV and Sections 213 and 217 of the Planning and Development Act, 2000)

**Section 184(2) of the Local Government Act, 2001,
Section 10 of the Local Government (No. 2) Act, 1960 (as substituted by Section 86 of the Housing Act, 1966 and as amended by Section 6 and the Second Schedule of the Roads Act, 1993 and by Section 222 of the Planning and Development Act, 2000)**

The Housing Act, 1966 (and in particular Part V, Sections 76 and 78 and the Third Schedule)

The Lands Clauses Acts

The Acquisition of Land (Assessment of Compensation) Act, 1919

**AS RESPECTS ALL OR PART OF THE LAND TO WHICH THIS COMPULSORY PURCHASE ORDER
RELATES**

COMPULSORY ACQUISITION OF LAND

Uisce Éireann Compulsory Purchase (Staleen Water Treatment Plant to Donore Trunk Main)

Order 2025

To: Oliver Lawlor

Of C/o Tom Lawlor
Cruicerath
Donore,
County Meath

1. **WHEREAS UISCÉ ÉIREANN** (hereinafter referred to as “the Company”) a Water Services Authority for the purposes of the Water Services Act, 2007, proposes for the purposes of the Water Services Acts, 2007 to 2013 and in exercise of its powers under Sections 32 and 93 of the Water Services Act, 2007 to acquire compulsorily the lands and rights over land hereinafter described and has made an Order entitled as above which is about to be submitted to An Bord Pleanála (hereinafter “the Board”) for confirmation.
2. If confirmed, the Order will authorise the Company to compulsorily acquire for the purposes of the Water Services Acts, 2007 to 2013 and of the Staleen Water Treatment Plant to Donore Trunk Main:
 - (a) Permanently, the wayleave described in Sub-Part A of Part 2 of the Schedule hereto, over the lands described in Sub-Part B of Part 2 of the Schedule hereto - which wayleave is shown coloured **yellow** on the drawing marked “Uisce Éireann Compulsory Purchase (Staleen Water Treatment Plant to Donore Trunk Main) Order 2025”, and numbered UE/10030184/CPO/101, which lands are situated in the County of Meath;
 - (b) Temporarily the rights described in Sub-Part A of Part 4 of the Schedule hereto over the lands described in Sub-Part B of Part 4 of the Schedule hereto for the purpose of carrying out the construction, works, services, structures as defined in the Water Services Act, 2007, facilities and other things as are necessary or expedient in relation to or are ancillary thereto or form part of such construction on the lands described in paragraph (a) above, which lands are shown coloured **green** on the drawing marked “Uisce Éireann Compulsory Purchase (Staleen Water Treatment Plant to Donore Trunk Main) Order 2025”, and numbered UE/10030184/CPO/101, which lands are situated in the County of Meath;

3. A copy of the Order and of the drawings referred to in it may be seen at the following locations:
- (a) Uisce Éireann, Colvill House, 24-26, Talbot Street, Dublin 1 between 9:00-17:00hrs Monday to Friday; and
 - (b) Meath County Council, Buvinda House, Dublin Road, Navan, Co Meath, C15 Y291, between 9:00-13:00hrs and 14:00-17:00hrs Monday to Friday.
4. The Housing Act, 1966, as amended, provides that if an objection is made with respect to the proposed compulsory acquisition of land, the land in respect of which an objection is duly made by any of the persons upon whom notices of the making of the Order are required to be served, shall not be acquired compulsorily unless the Board makes an order to confirm the Compulsory Purchase Order, unless: -
- (a) the objection is withdrawn, or
 - (b) the Board is satisfied that the objection relates exclusively to matters which can be dealt with by the Arbitrator by whom the compensation may have to be assessed.
- Prior to a decision on confirmation or otherwise of a Compulsory Purchase Order, the Board may at its absolute discretion, hold an oral hearing in relation to the matter.
5. Any objection to the Order must state in writing the grounds of objection and be sent addressed to An Bord Pleanála at 64 Marlborough Street, Dublin 1 so as to reach the said Board on or before the 28th day of July 2025.
6. The Board, if it thinks fit, may in one or more stages annul the Compulsory Purchase Order or confirm the Order, with or without modification.
7. If no objection is received to the proposed compulsory acquisition of land or right over land, the objection is withdrawn or the Board is satisfied that the objection relates exclusively to matters which can be dealt with by the Arbitrator by whom the compensation may have to be assessed, the Board shall inform the Company, which may then confirm the Order with or without modification, or refuse to so confirm it.
8. If the land or right over land to which the Order, as confirmed by either the Board or the Company, relates is acquired by the Company, compensation for the land will be assessed in respect of the acquisition as the value of the land at the date that the relevant Notice to Treat is served.
9. In the opinion of the Company, no part of the land in which you have an interest consists of a house or houses which is/are unfit for human habitation and not capable of being rendered fit for human habitation at reasonable expense. If the land or right over land to which the Order relates is acquired by the Company, compensation will be assessed in accordance with Part 11 of the Fourth Schedule to the Housing Act, 1966, and the provisions of the Acquisition of Land (Assessment of Compensation) Act, 1919 as amended by the Acquisition of Land (Reference Committee) Act, 1925, the Property Values (Arbitrations and Appeals) Act, 1960, and the Local Government (Planning and Development) Act, 1963 (as applied by section 265 (3) of the Planning and Development Act, 2000), subject to the modifications contained in the Third Schedule to the Housing Act, 1966.
10. Any dispute in relation to compensation shall be referred to and determined by a Property Arbitrator appointed under the Property Values (Arbitrations and Appeals) Act, 1960.

11. A claimant for compensation may at any time after the expiration of fourteen days from the date on which the relevant Notice to Treat is served, send to the Secretary, the Land Values Reference Committee, C/o High Court, Four Courts, Dublin 7 an application in writing for the nomination of a property arbitrator for the purpose of determining the compensation to be paid. The application should be made in accordance with the Property Values (Arbitrations and Appeals) Rules, 1961 (S.I. No. 91 of 1961).

SCHEDULE

PART 1 – LAND ACQUISITION

Not Applicable

PART 2 – PERMANENT WAYLEAVE

Sub-Part A – Description of Wayleave

The right for the Company, its successors in title, assigns, tenants, servants or agents, contractors or other licensees:

- (i) to construct, lay, keep, operate, maintain, renew, repair and inspect water works as defined in the Water Services Act, 2007 and all associated pipelines and all other associated physical elements used for collection, storage or treatment of water and such other works, services, facilities and other things as are necessary or expedient in relation thereto or are ancillary thereto or form part of such water works, in, on or under the land specified in Sub-Part B below, together with the right,
- (ii) to enter with all necessary vehicles, plant and machinery upon the said land at all times for any of the said purposes.

Sub-Part B – Description of Land

Plot Number coloured yellow on the drawings deposited	DRAWING No.	Quantity, Situation and Description of the Land			Owners or Reputed Owners	Lessees or Reputed Lessees	Occupiers
		Area in Hectares	Location	Description of Property			
<p>Uisce Éireann Colvill House 24-26 Talbot Street Dublin 1</p> <p>And</p> <p>Meath County Council Buvinda House Dublin Road Navan Co Meath C15 Y291</p>							
Plot 003	UE/10030184/CPO /101	0.3370	Stalleen	Agricultural Land	Oliver Lawlor Of Cruicera h, Donore, County Meath	Unknown	Unknown
Plot 005	UE/10030184/CPO /101	1.5070	Cruicera th	Agricultural Land	Oliver Lawlor Of Cruicera h, Donore, County Meath	Unknown	Unknown

PART 3 – PERMANENT RIGHT OF WAY

Not Applicable

PART 4 – TEMPORARY WORKING AREA

Sub-Part A – Description of Rights

The temporary right for the Company, assigns, tenants, licensees, servants or agents, contractors and workmen in common with all others who have the like right to use the land specified in Sub-Part B below to enter with all necessary vehicles, plant and machinery upon the said lands and to use the land to pass and re-pass over same for the purpose of ingress and egress to and from the public road at all times, for all purposes of and by all means in connection with the use and occupation by the Company its successors in title, assigns, tenants, licensees, servants or agents, contractors and workmen in common with all others who have the like right of lands and rights over land acquired by it for the purposes of the Staleen Water Treatment Plant to Donore Trunk Main Project. Such rights include the right to do anything reasonably necessary for or ancillary or incidental to the construction of the structures and the water works as defined in the Water Services Act, 2007 to be laid, erected, or constructed on the lands described in Part 1 of this Schedule and the wayleaves described in Part 2 of this Schedule in, on, under or over the lands specified in Sub-Part B below.

Sub-Part B – Description of Lands

Plot Number coloured green on the drawings deposited at	DRAWING No.	Quantity, Situation and Description of the Land			Owners or Reputed Owners	Lessee or Reputed Lessees	Occupiers
		Area in Hectares	Location	Description of Property			
<p>Uisce Éireann Colvill House 24-26 Talbot Street Dublin 1</p> <p>And</p> <p>Meath County Council Buvinda House Dublin Road Navan Co Meath C15 Y291</p>							
Plot 004	UE/10030184/CPO /101	0.4105	Stalleen	Agricultural Land	Oliver Lawlor Of Cruicerath, Donore, County Meath	Unknown	Unknown
Plot 006	UE/10030184/CPO /101	2.7187	Cruicerath	Agricultural Land	Oliver Lawlor Of Cruicerath, Donore, County Meath	Unknown	Unknown
Plot 011	UE/10030184/CPO /101	0.1994	Stalleen	Agricultural Land	Oliver Lawlor Of Cruicerath, Donore, County Meath	Unknown	Unknown


Dated this 24th day of June 2025

SIGNED: 

Richard O'Sullivan
Company Secretary
Uisce Éireann
Colvill House
24-26 Talbot Street
Dublin 1

ACQUISITION TYPE	AREA (ha)	PLOT No.
AREA OF PERMANENT WAYLEAVE :	0.3370	PLOT 003
AREA OF TEMPORARY WORKING AREA :	0.4105	PLOT 004
AREA OF PERMANENT WAYLEAVE :	1.5070	PLOT 005
AREA OF TEMPORARY WORKING AREA :	2.7187	PLOT 006
AREA OF TEMPORARY WORKING AREA :	0.1994	PLOT 011

X 705255.50
Y 773196.96

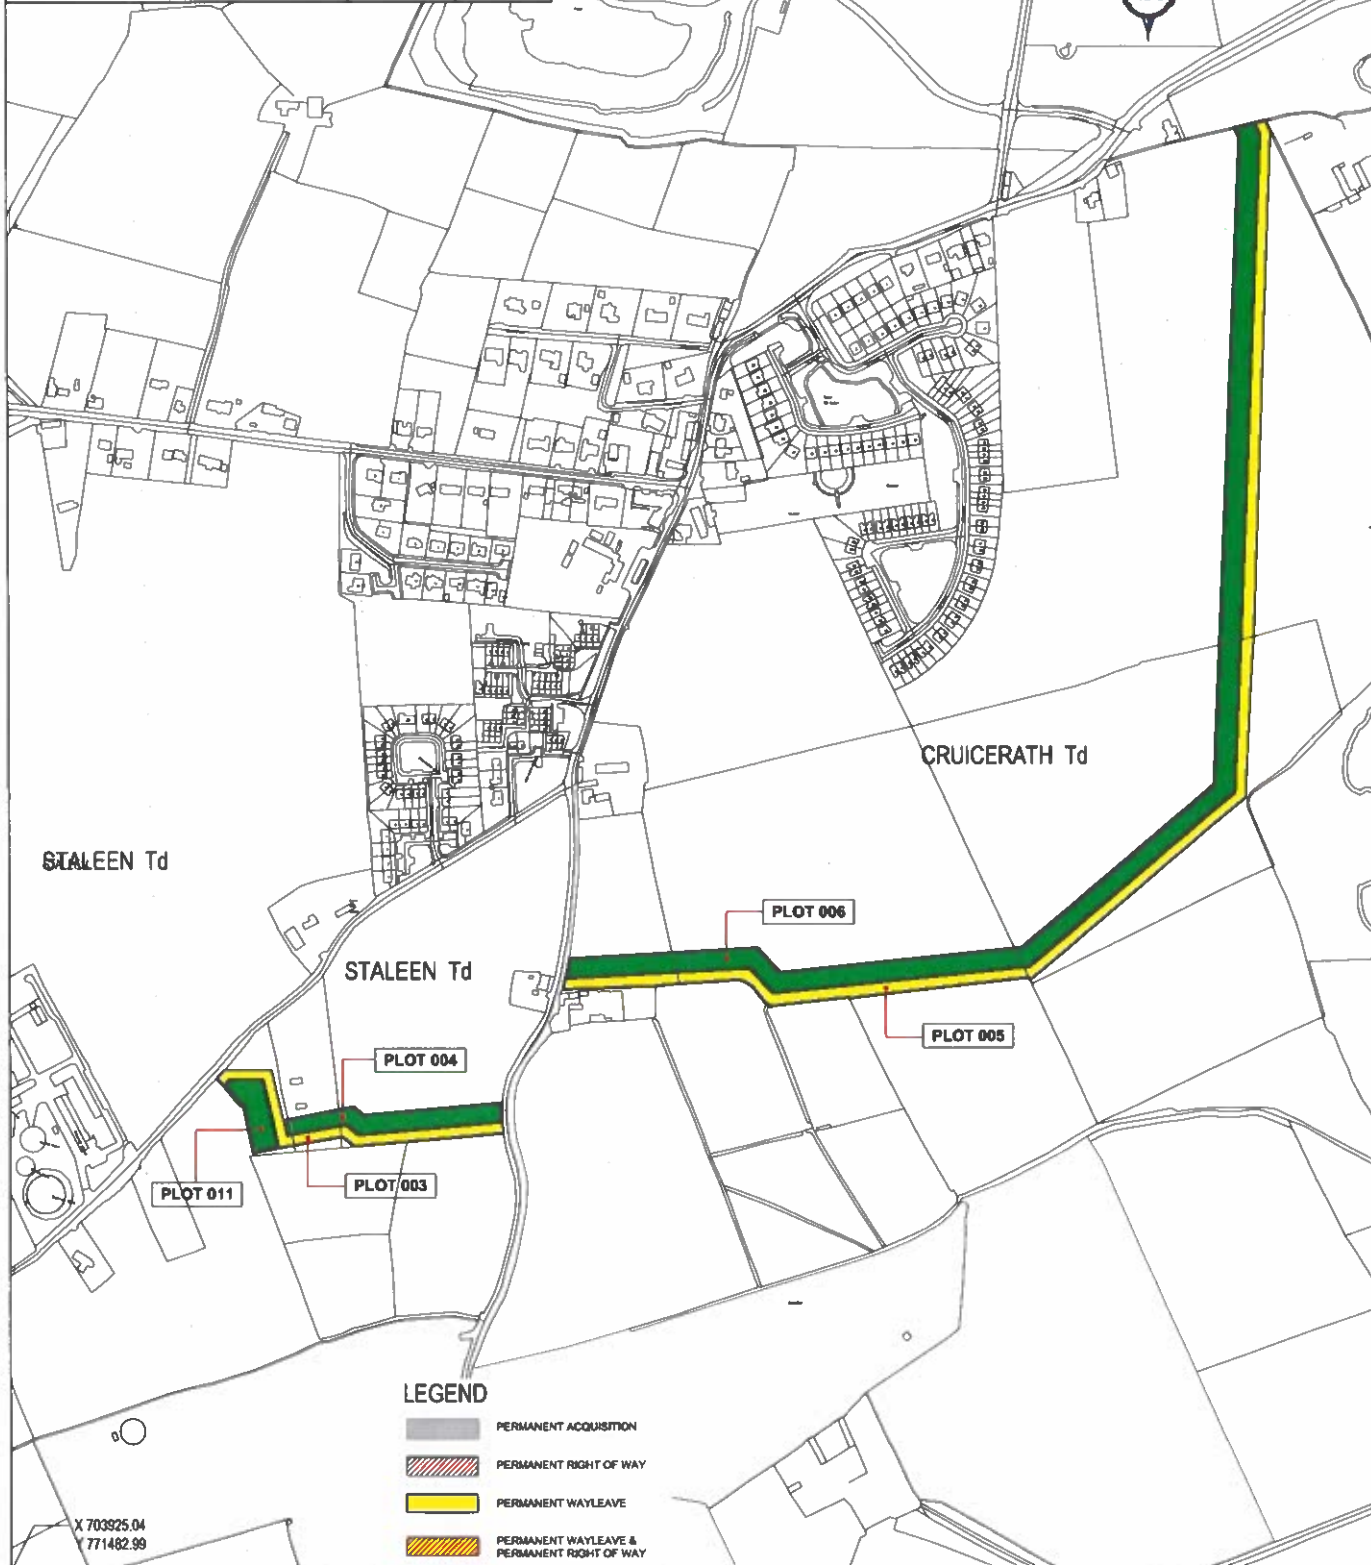

LEGEND

- PERMANENT ACQUISITION
- PERMANENT RIGHT OF WAY
- PERMANENT WAYLEAVE
- PERMANENT WAYLEAVE & PERMANENT RIGHT OF WAY
- TEMPORARY WORKING AREA
- TEMPORARY WORKING AREA & PERMANENT RIGHT OF WAY

0 40 80 120 160 200m
SCALE 1 : 5000

PROJECT: UISCÉ ÉIREANN COMPULSORY PURCHASE (STALEEN WATER TREATMENT PLANT TO DONORE TRUNK MAIN) ORDER, 2025



Permanent Wayleave (Yellow Hatch)
Pipe Diameter 600mm
Width of Wayleave (Yellow) 10m
Length of Wayleave (Yellow) 1725m
Width of Temporary Working Area (Green) 25m max.

LAND OWNER OR REPUTED LAND OWNER

WAYLEAVE

OLIVER LAWLOR
CRUCERATH, DONORE
COUNTY MEATH

REPRODUCED FROM THE ORDNANCE SURVEY BY PERMISSION OF THE GOVERNMENT LICENCE NO. 3-3-34

DRAWING No. REV 0
O.S. REF. SCALE 1:5000 @A3
2281-A, 2281-C DATE: 07.03.2025
DRA. BY: K. L. CH. CHK. BY: A. AM.

FORM OF COMPULSORY PURCHASE ORDER UNDER

The Water Services Acts, 2007 to 2013 (and, in particular, Section 7 of the Water Services (No. 2) Act, 2013 and Parts 2 and Sections 31 & 32 and Part 7 and Section 93 of the Water Services Act, 2007, as amended)

The Planning and Development Acts, 2000 to 2014 (and, in particular Part XIV and Sections 213 and 217 of the Planning and Development Act, 2000)

Section 184(2) of the Local Government Act, 2001,

Section 10 of the Local Government (No. 2) Act, 1960 (as substituted by Section 86 of the Housing Act, 1966 and as amended by Section 6 and the Second Schedule of the Roads Act, 1993 and by Section 222 of the Planning and Development Act, 2000)

The Housing Act, 1966 (and in particular Part V, Sections 76 and 78 and the Third Schedule)

The Lands Clauses Acts

The Acquisition of Land (Assessment of Compensation) Act, 1919

AS RESPECTS ALL OR PART OF THE LAND TO WHICH THIS COMPULSORY PURCHASE ORDER RELATES

COMPULSORY ACQUISITION OF LAND

Uisce Éireann Compulsory Purchase (Staleen Water Treatment Plant to Donore Trunk Main) Order 2025

WHEREAS UISCÉ ÉIREANN (hereinafter referred to as “the Company”) a Water Services Authority for the purposes of the Water Services Act, 2007, proposes for the purposes of the Water Services Acts, 2007 to 2013 and in exercise of its powers under Sections 32 and 93 of the Water Services Act, 2007 to acquire compulsorily the lands and rights over land hereinafter described.

AND WHEREAS the Company has taken full account of the aspects of public policy specified in Section 31 of the Water Services Act, 2007 and the provision of the said water services comprised in the Staleen Water Treatment Plant to Donore Trunk Main is not inconsistent with any of the public policy issues so specified.

AND WHEREAS the Company considers, within the meaning of Section 10 of the Local Government (No. 2) Act, 1960 as substituted by Section 86 of the Housing Act, 1966 and as amended, that it would be convenient to effect the acquisition under the Housing Act, 1966 and has decided so to effect the acquisition.

NOW THEREFORE it is hereby ordered that-

1. Subject to the provisions of this Order, the Company is hereby authorised to compulsorily acquire, for the purposes of the Water Services Acts, 2007 to 2013 and of the Staleen Water Treatment Plant to Donore Trunk Main Project, -

(a) **Permanently, the wayleaves** described in Sub-Part A of Part 2 of the Schedule hereto, over the lands described in Sub-Part B, of Part 2 of the Schedule hereto - which wayleaves are shown coloured **yellow** on the drawings marked "Uisce Éireann Compulsory Purchase (Staleen Water Treatment Plant to Donore Trunk Main) Order 2025" and numbered UE/10030184/CPO/102 and UE/10030184/CPO/101.

(b) **Temporarily, the rights** described in Sub-Part A of Part 4 of the Schedule hereto, over the lands described in Sub-Part B, of Part 4 of the Schedule hereto - which said lands are shown coloured **green** on the drawings marked "Uisce Éireann Compulsory Purchase (Staleen Water Treatment Plant to Donore Trunk Main) Order 2025" and numbered UE/10030184/CPO/102 and UE/10030184/CPO/101.

All of the said lands described in the Schedule hereto are situated in the County of Meath.

All of which drawings are sealed with the seal of the Company and deposited at:

- (i) Uisce Éireann, Colwill House, 24-26 Talbot Street, Dublin 1 between 9:00-17:00hrs Monday to Friday; and
- (ii) Meath County Council, Buvinda House, Dublin Road, Navan, Co Meath, C15 Y291, between 9:00-13:00hrs and 14:00-17:00hrs Monday to Friday.

2. The lands described in the Schedule hereto are lands other than land consisting of a house or houses unfit for human habitation and not capable of being rendered fit for human habitation at reasonable expenses.

3. Subject to any necessary adaptations, the provisions of -

- (a) the Lands Clauses Acts (except Sections 127 to 132 of the Lands Clauses Consolidation Act, 1845 and Article 20 of the Second Schedule to the Housing of the Working Classes Act, 1890), and

- (b) the Acquisition of Land (Assessment of Compensation) Act, 1919, as amended by the Acquisition of Land (Reference Committee) Act, 1925, the Property Values (Arbitrations and Appeals) Act, 1960 and the Local Government (Planning and Development) Act, 1963 (as applied by Section 265(3) of the Planning and Development Act, 2000, as amended),

as modified by the Third Schedule to the Housing Act, 1966 are hereby incorporated in this order and the provisions of those Acts shall apply accordingly.

4. This order may be cited as the Uisce Éireann Compulsory Purchase (Staleen Water Treatment Plant to Donore Trunk Main) Order 2025.

SCHEDULE

PART 1 – LAND ACQUISITION

Not Applicable

PART 2 – PERMANENT WAYLEAVE

Sub-Part A – Description of Wayleave

The right for the Company, its successors in title, assigns, tenants, servants or agents, contractors or other licensees:

- (i) to construct, lay, keep, operate, maintain, renew, repair and inspect water works as defined in the Water Services Act, 2007 and all associated pipelines and all other associated physical elements used for collection, storage or treatment of water and such other works, services, facilities and other things as are necessary or expedient in relation thereto or are ancillary thereto or form part of such water works, in, on or under the land specified in Sub-Part B below, together with the right,
- (ii) to enter with all necessary vehicles, plant and machinery upon the said land at all times for any of the said purposes.

Sub-Part B – Description of Land

Plot Number coloured yellow on the drawings deposited	DRAWING NO.	Quantity, Situation and Description of the Land			Owners or Reputed	Lessees or Reputed lessees	Occupiers
		Area in Hectares	Location	Description of Property			
Uisce Éireann Colvill House 24-26 Talbot Street Dublin 1 And Meath County Council Buvinda House Dublin Road Navan Co Meath C15 Y291							
Plot 003	UE/10030184/CPO/101	0.3370	Stalleen	Agricultural Land	Oliver Lawlor Of Cruicerath, Donore, County Meath	Unknown	Unknown
Plot 005	UE/10030184/CPO/101	1.5070	Cruicerath	Agricultural Land	Oliver Lawlor Of Cruicerath, Donore, County Meath	Unknown	Unknown
Plot 007	UE/10030184/CPO/102	0.0614	Cruicerath	Agricultural Land	Irish Cement Limited Of 19 Lower Pembroke Street, Dublin	Unknown	Unknown

Plot Number coloured yellow on the drawings deposited	DRAWING No.	Quantity, Situation and Description of the Land			Owners or Reputed Owners	Lessees or Reputed Lessees	Occupiers
		Area in Hectares	Location	Description of Property			
Uisce Éireann Colvill House 24-26 Talbot Street Dublin 1 And Meath County Council Buvinda House Dublin Road Navan Co Meath C15 Y291							
Plot 009	UE/10030184/CPO/102	0.2086	Cruicerath	Agricultural Land	Kenneth Fullam Of Donore, Drogheda, County Meath	Unknown	Unknown

PART 3 -- PERMANENT RIGHT OF WAY
Not Applicable

PART 4 – TEMPORARY WORKING AREA

Sub-Part A – Description of Rights

The temporary right for the Company, assigns, tenants, licensees, servants or agents, contractors and workmen in common with all others who have the like right to use the land specified in Sub-Part B below to enter with all necessary vehicles, plant and machinery upon the said lands and to use the land to pass and re-pass over same for the purpose of ingress and egress to and from the public road at all times, for all purposes of and by all means in connection with the use and occupation by the Company its successors in title, assigns, tenants, licensees, servants or agents, contractors and workmen in common with all others who have the like right of lands and rights over land acquired by it for the purposes of the Staleen Water Treatment Plant to Donore Trunk Main. Such rights include the right to do anything reasonably necessary for or ancillary or incidental to the construction of the structures and the water works as defined in the Water Services Act, 2007 to be laid, erected, or constructed on the lands described in Part 1 of this Schedule and the wayleaves described in Part 2 of this Schedule in, on, under or over the lands specified in Sub-Part B below.


Sub-Part B – Description of Lands

Plot Number coloured green on the drawings deposited at	DRAWING No.	Quantity, Situation and Description of the Land			Owners or Reputed Owners	Lessees or Reputed Lessees	Occupiers
		Area in Hectares	Location	Description of Property			
Uisce Éireann Colvill House 24-26 Talbot Street Dublin 1 And Meath County Council Buvinda House Dublin Road Navan Co Meath C15 Y291							
Plot 004	UE/10030184/CPO/101	0.4105	Stalleen	Agricultural land	Oliver Lawlor Of Cruicerath, Donore, County Meath	Unknown	Unknown
Plot 006	UE/10030184/CPO/101	2.7187	Cruicerath	Agricultural land	Oliver Lawlor Of Cruicerath, Donore, County Meath	Unknown	Unknown
Plot 008	UE/10030184/CPO/102	0.1136	Cruicerath	Agricultural land	Irish Cement Limited Of 19 Lower Pembroke Street, Dublin	Unknown	Unknown


Plot Number coloured green on the drawings deposited at	DRAWING No.	Quantity, Situation and Description of the Land			Owners or Reputed Owners	Lessees or Reputed Lessees	Occupiers
		Area in Hectares	Location	Description of Property			
Uisce Éireann Colvill House 24-26 Talbot Street Dublin 1 And Meath County Council Buvinda House Dublin Road Navan Co Meath C15 Y291							
Plot 010	UE/10030184/CPO/102	0.3927	Cruicerath	Agricultural Land	Kenneth Fullam Of Donore, Drogheda, County Meath	Unknown	Unknown
Plot 011	UE/10030184/CPO/101	0.1994	Stalleen	Agricultural Land	Oliver Lawlor Of Cruicerath, Donore, County Meath	Unknown	Unknown

PRESENT when the SEAL of

UISCE ÉIREANN was affixed hereto:-

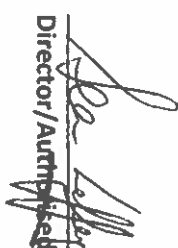

Director/Authorised Signatory

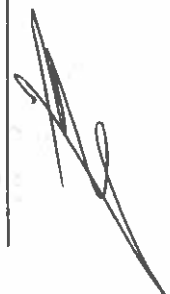

Director/Secretary/Authorised Signatory

Dated this 13th day of June 2025