

BUILDING DESIGN PARTNERSHIP SHALL HAVE NO RESPONSIBILITY FOR ANY USE MADE OF THIS DOCUMENT OTHER THAN FOR THAT WHICH IT WAS PREPARED AND ISSUED.

ALL DIMENSIONS SHOULD BE CHECKED ON SITE.

DO NOT SCALE FROM THIS DRAWING.


ANY DRAWING ERRORS OR DIVERGENCES SHOULD BE BROUGHT TO THE ATTENTION OF BUILDING DESIGN PARTNERSHIP AT THE ADDRESS SHOWN BELOW.

NOTES


KEY

- XX.XX Existing Levels
- XX.XX Existing Levels
- XX.XX Proposed Levels
- XX.XX Proposed Levels

KEY PLAN

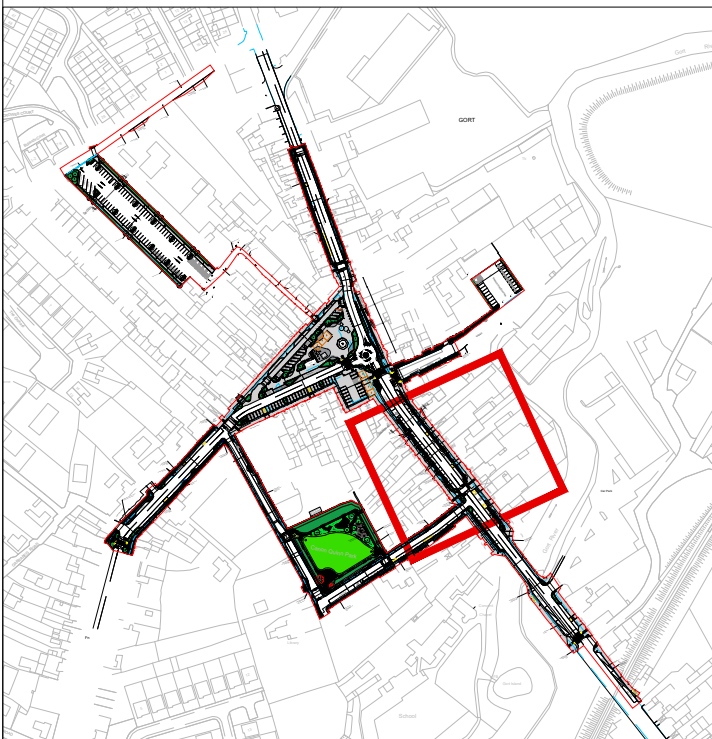


SECTION LINE

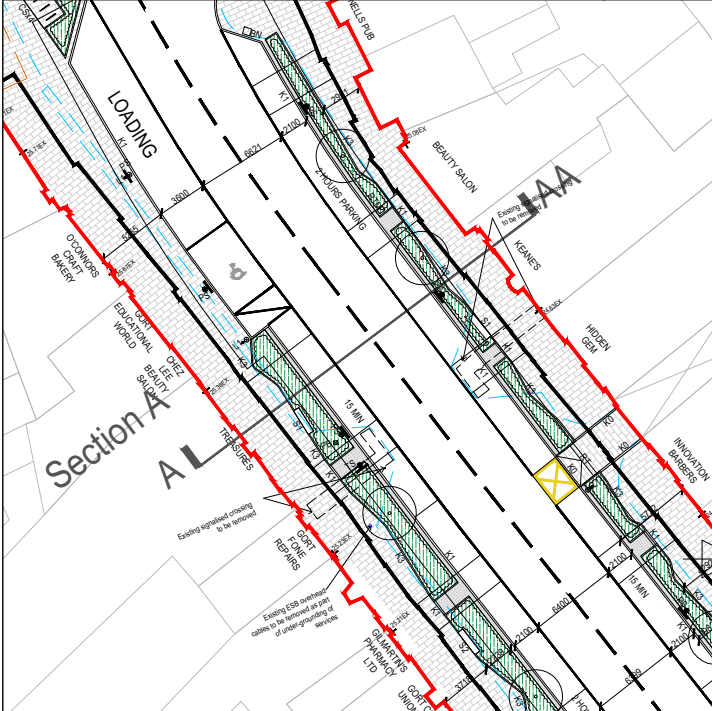



P01	PART 10 PLANNING	DK	KM	26.07.24
FIRST ISSUE		ME	MK	24.10.23

PROJECT TITLE GORT TOWN CETRE				
P3001253				
DRAWING TITLE LANDSCAPE SECTION A EXISTING & PROPOSED				SCALE @ A1 1:50
DATE 24.10.23				REVISION P01
DRAWING NO. 3160-BDP-00-XX-SE-L-0001				

Section A
Existing

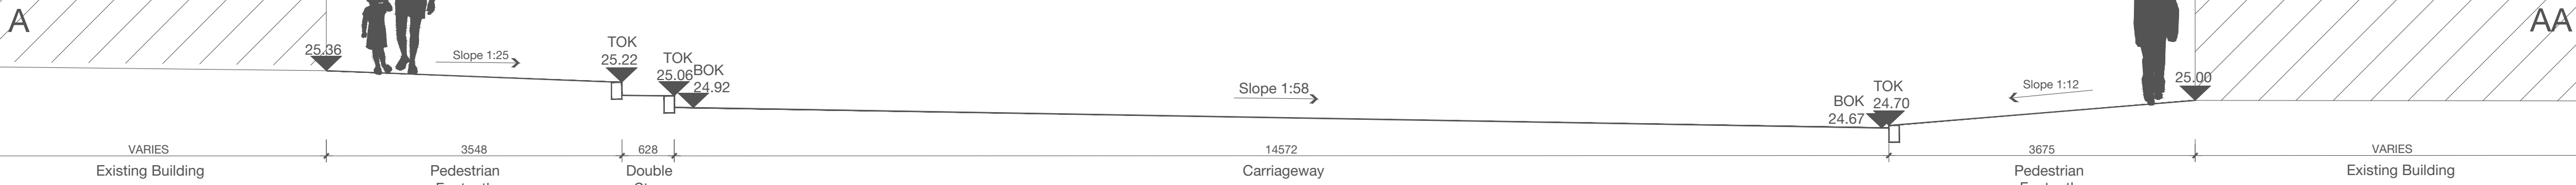

Section A
Proposed Option
Consistent falls

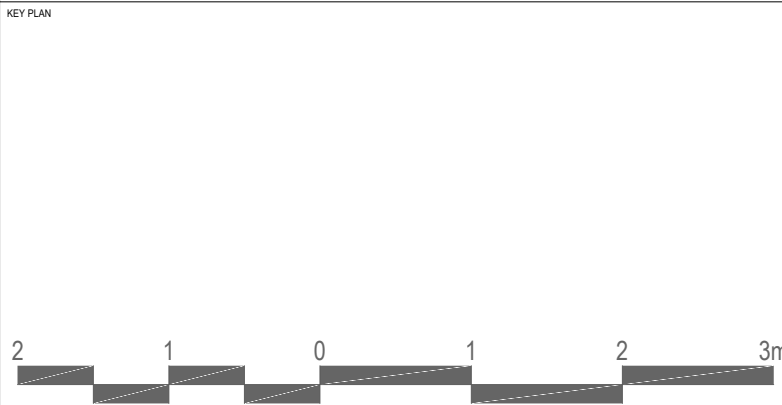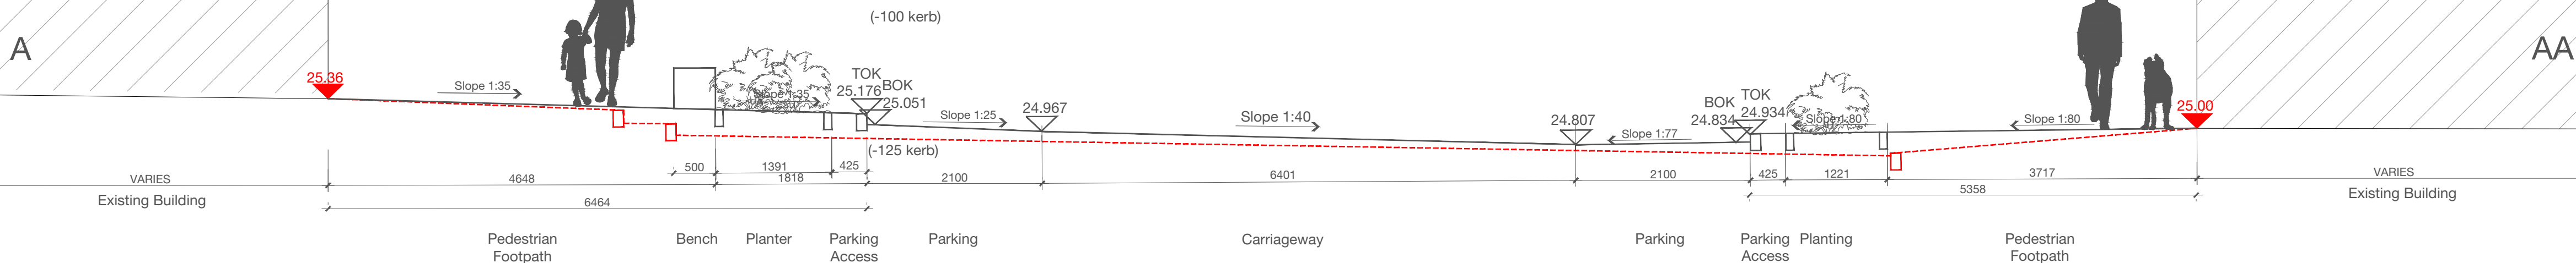

REVISION / DESCRIPTION	DRAWN	CHECKED	DATE	REVISION / DESCRIPTION	DRAWN	CHECKED	DATE	REVISION / DESCRIPTION	DRAWN	CHECKED	DATE
------------------------	-------	---------	------	------------------------	-------	---------	------	------------------------	-------	---------	------

FIRST ISSUE

BDP.

Blackhall Green
Stonebatter
Dublin D07 V0RF
Ireland
T +353 1 474 0600



www.bdp.com