
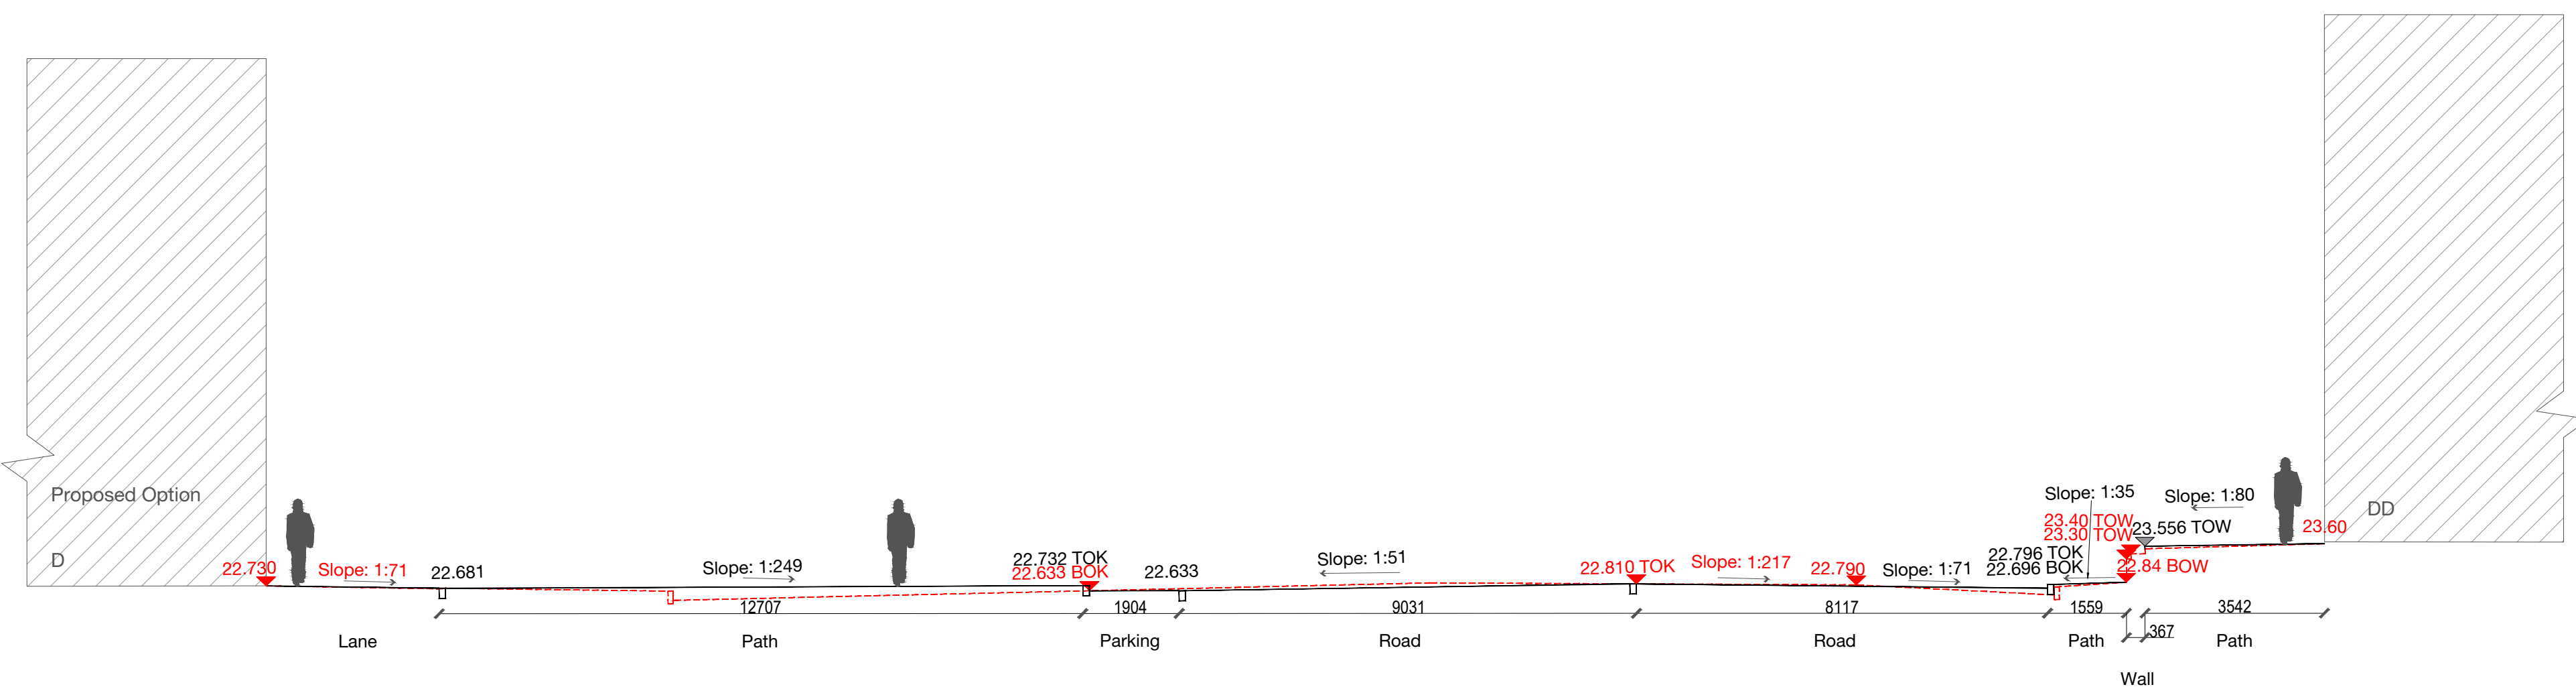


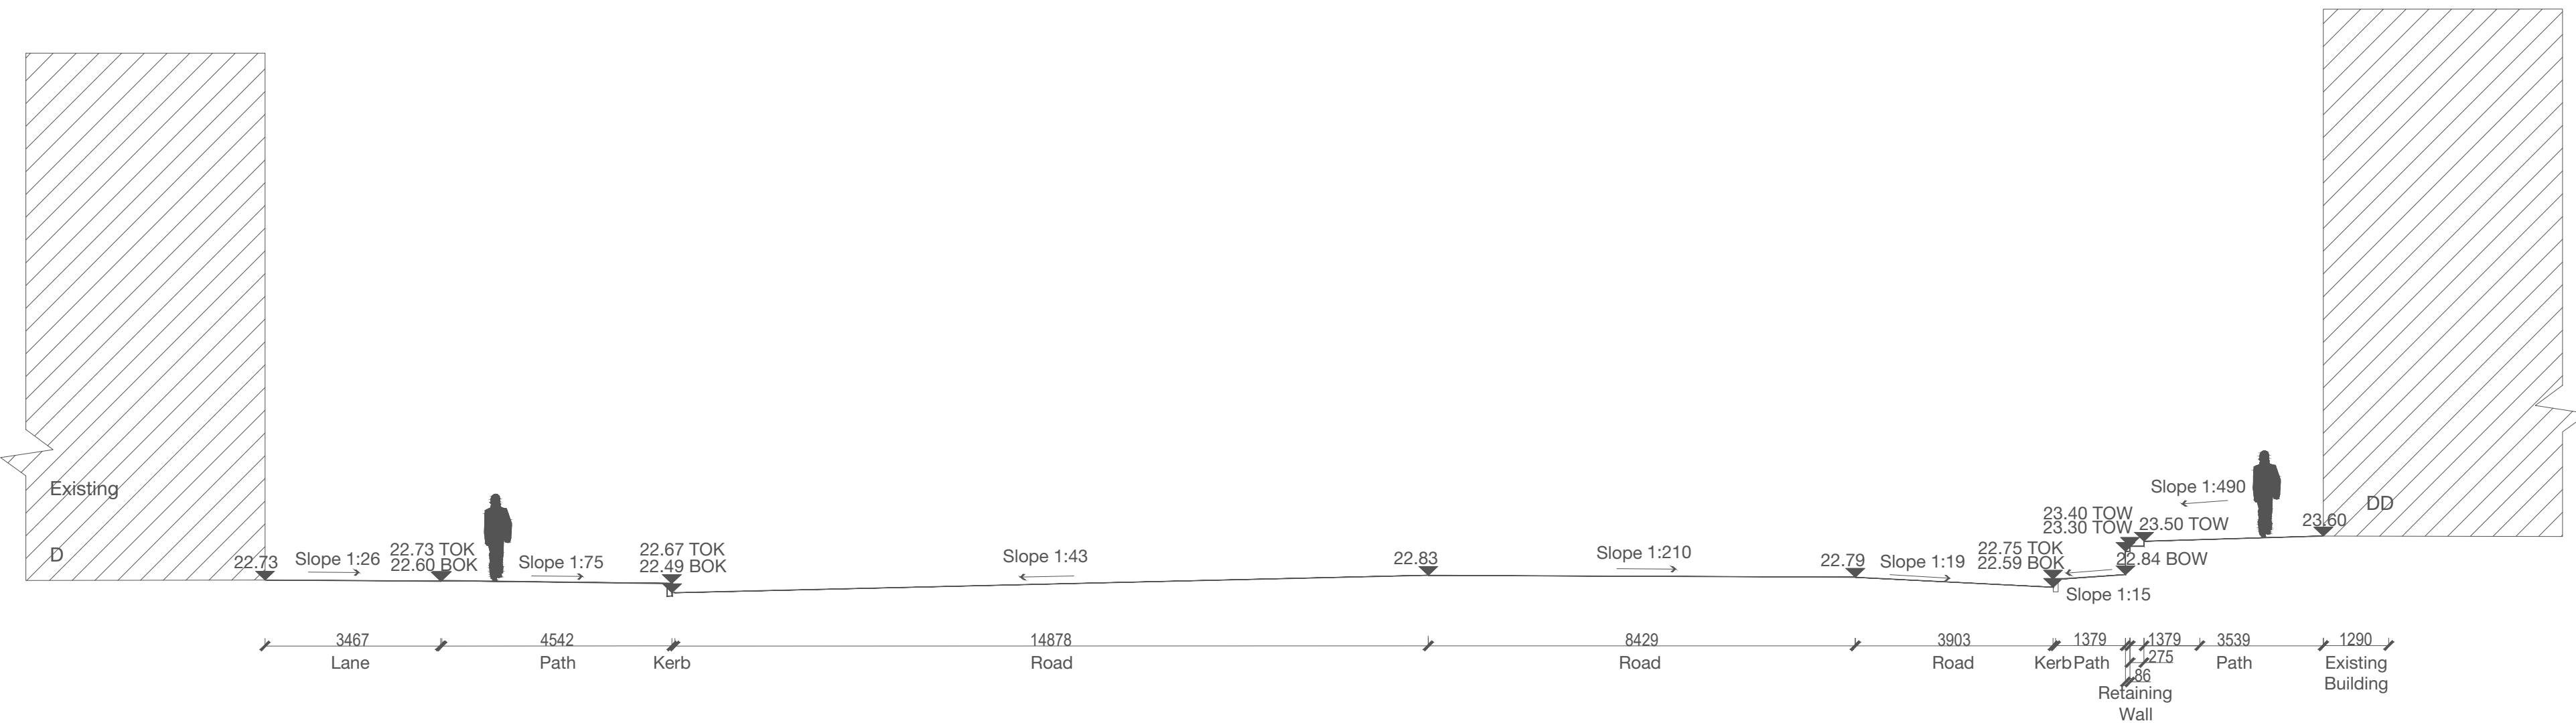

BUILDING DESIGN PARTNERSHIP SHALL HAVE NO RESPONSIBILITY FOR ANY USE MADE OF THIS DOCUMENT OTHER THAN FOR THAT WHICH IT WAS PREPARED AND ISSUED.

ALL DIMENSIONS SHOULD BE CHECKED ON SITE.


DO NOT SCALE FROM THIS DRAWING.

ANY DRAWING ERRORS OR DIVERGENCES SHOULD BE BROUGHT TO THE ATTENTION OF BUILDING DESIGN PARTNERSHIP AT THE ADDRESS SHOWN BELOW.

NOTES


KEY

- XX.XX Existing Levels
- Existing Levels
- XX.XX Proposed Levels
- Proposed Levels

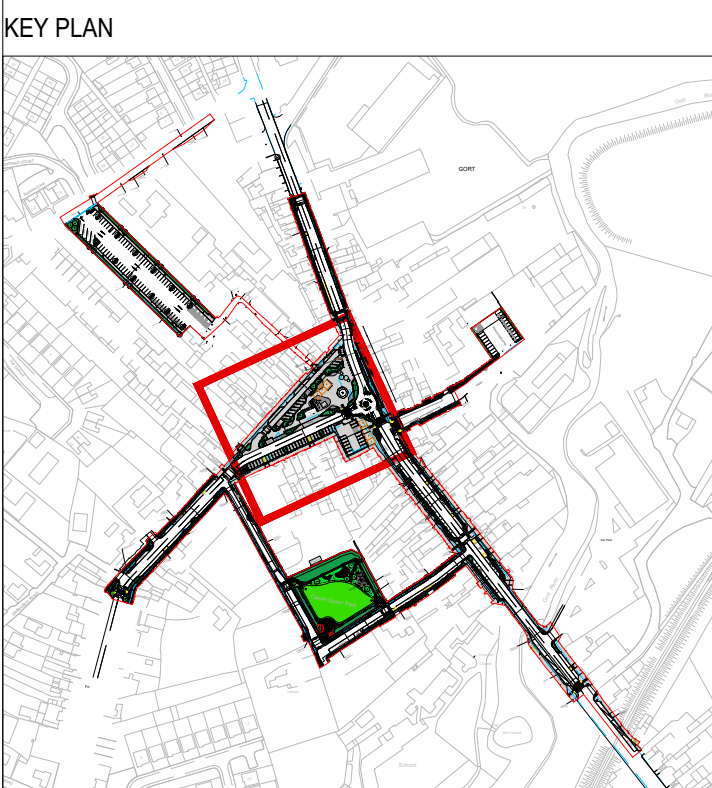

SECTION LINE

P01	PART 10 PLANNING	DK	KM	26.07.24
FIRST ISSUE		ME	MK	24.10.23

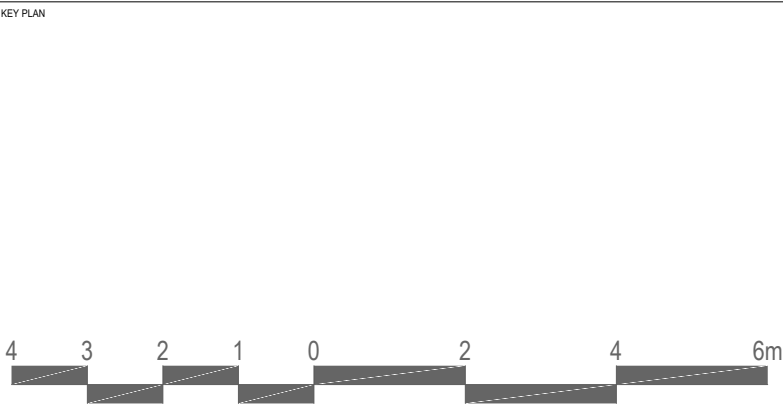

REVISION / DESCRIPTION	DRAWN	CHECKED	DATE	REVISION / DESCRIPTION	DRAWN	CHECKED	DATE	REVISION / DESCRIPTION	DRAWN	CHECKED	DATE	REVISION / DESCRIPTION	DRAWN	CHECKED	DATE
FIRST ISSUE															

BDP.

Blackhall Green
Stoneybatter
Dublin D07 V0RF
Ireland
T +353 1 474 0600

www.bdp.com

Comhairle Chontae na Gaillimhe
Galway County Council

PROJECT TITLE
GORT TOWN CETRE

DRAWING TITLE
P3001253

LANDSCAPE SECTION D
EXISTING & PROPOSED

DRAWING NO.
3160-BDP-00-XX-SE-L-0005

SCALE
@ A1
1:100

DATE
24.10.23

REVISION
P01