


NOTES	
KEY	
	Existing Levels
	Existing Levels
	Proposed Levels
	Proposed Levels



P01 PART 10 PLANNING	DK	KM	26.07.24
FIRST ISSUE	ME	MK	24.10.23

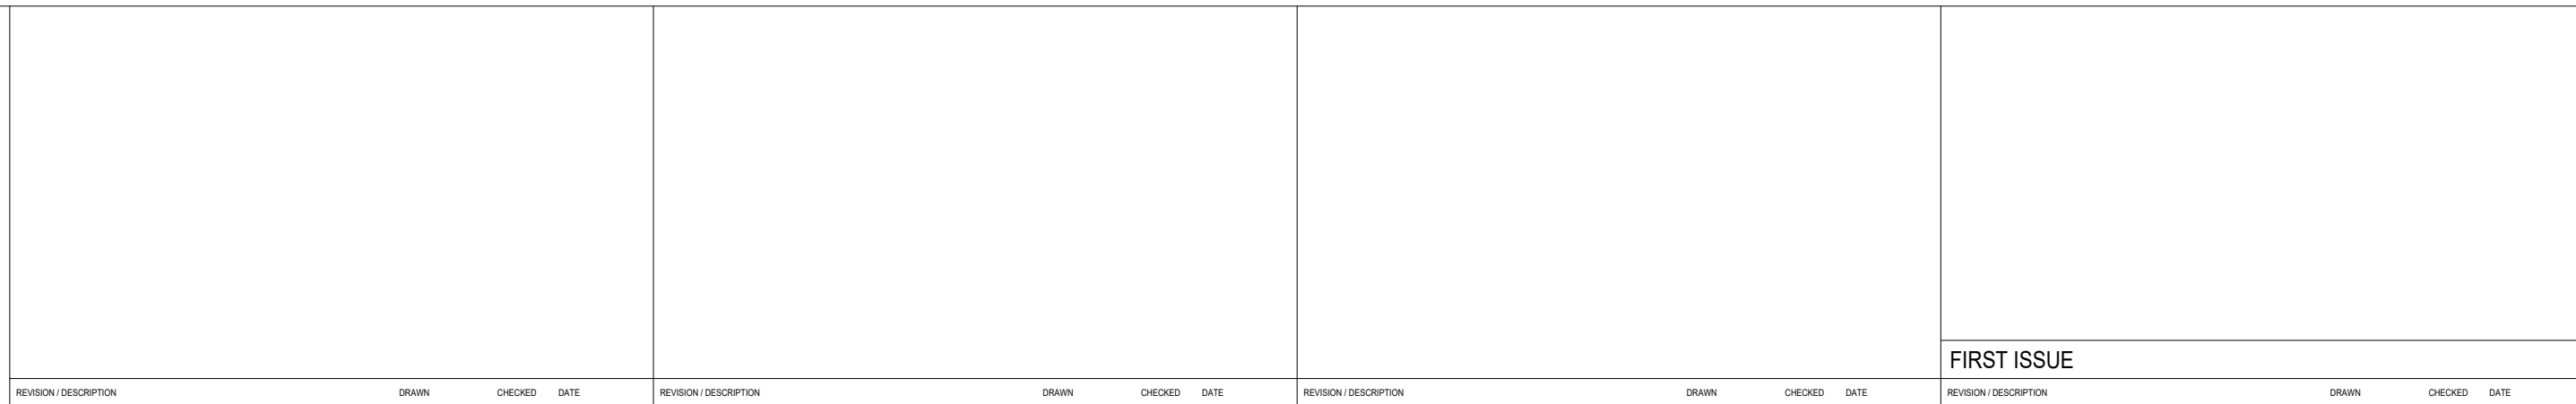

Blackhall Green
Stoneybatter
Dublin D07 V0RF
Ireland
T +353 1 474 0600
www.bdp.com



PROJECT TITLE	
GORT TOWN CETRE	
P3001253	
DRAWING TITLE	SCALE @ A1
LANDSCAPE SECTION F EXISTING & PROPOSED	1:50
	DATE
	23.10.23
DRAWING NO.	REVISION
3160-BDP-00-XX-SE-L-0007	P01