



CONTIGUOUS ELEVATION OF PROPOSED LAYOUT
SCALE 1:250

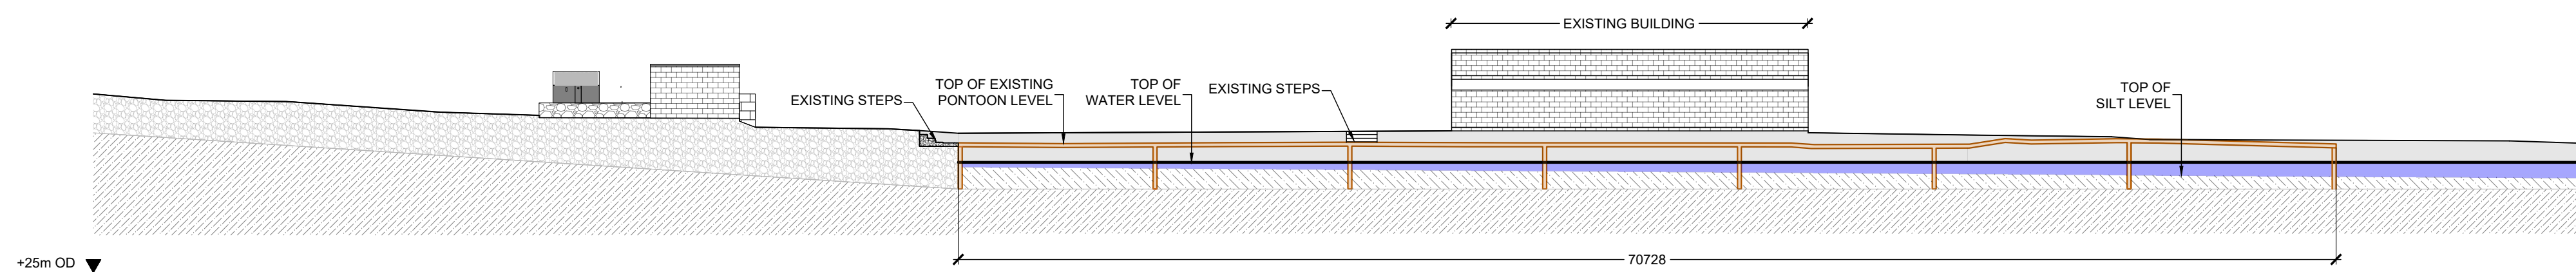

CONTIGUOUS ELEVATION OF EXISTING LAYOUT
SCALE 1:250

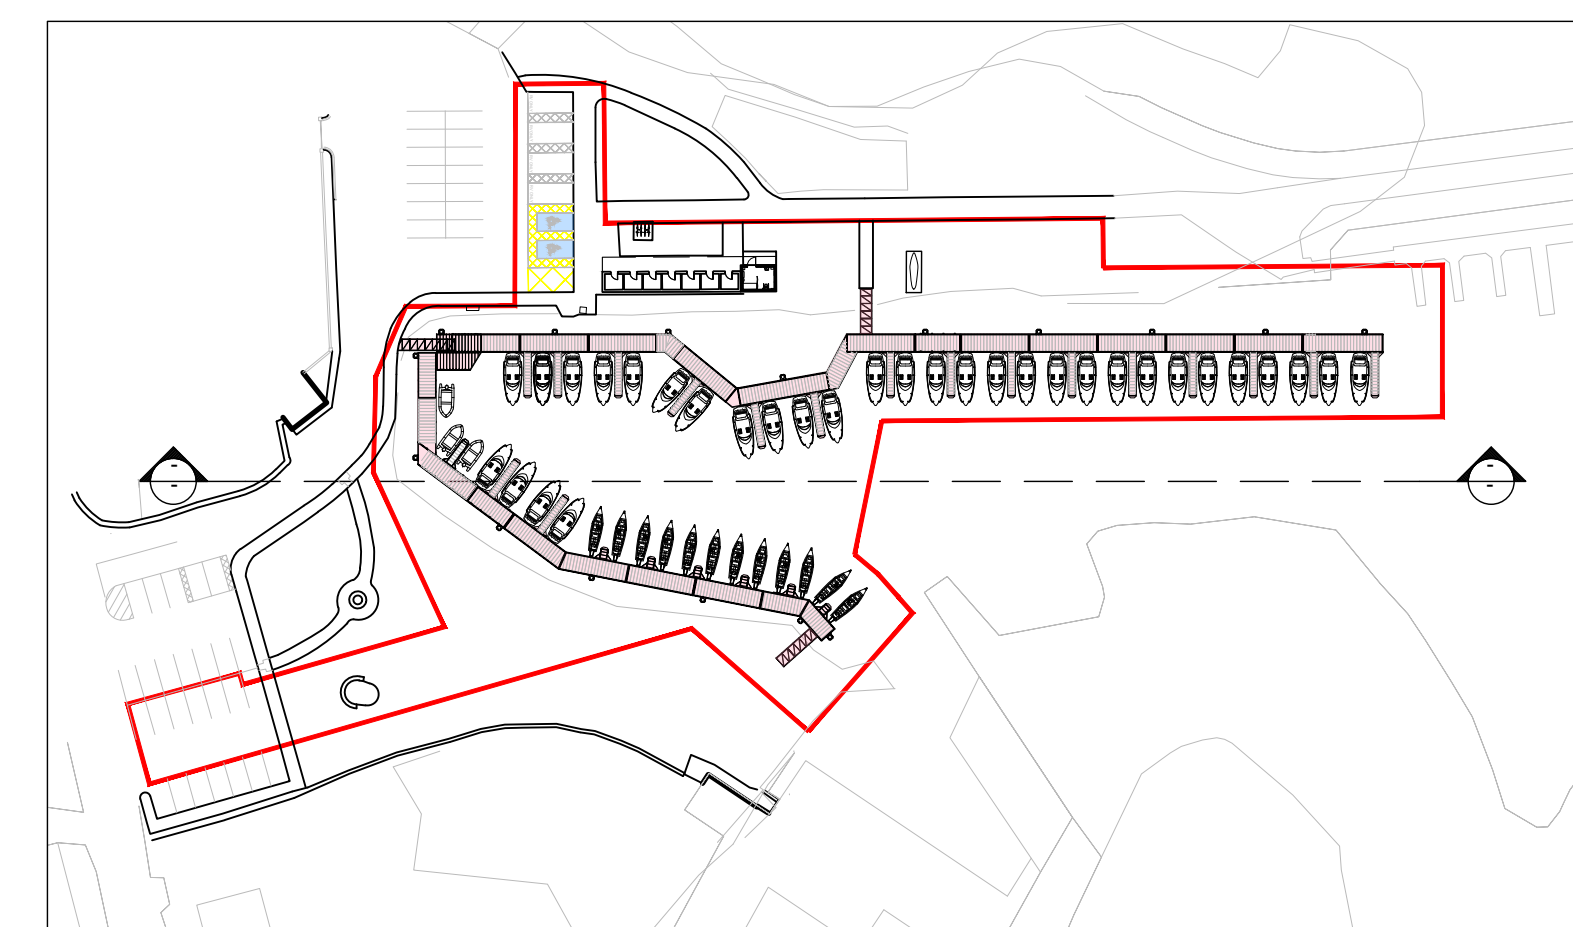

KEY PLAN
SCALE -

COPYRIGHT AND OWNERSHIP OF THIS DRAWING IS VESTED IN DRA CONSULTING ENGINEERS. NO PART OF THIS DOCUMENT MAY BE REPRODUCED OR TRANSMITTED IN ANY FORM OR STORED IN ANY RETRIEVAL SYSTEM OF ANY NATURE WITHOUT THE WRITTEN PERMISSION OF DRA CONSULTING ENGINEERS AS COPYRIGHT HOLDER EXCEPT AS AGREED FOR USE ON THE PROJECT FOR WHICH THE DOCUMENT WAS ORIGINALLY ISSUED. ©

ALL RIGHT RESERVED BY THE LAW OF COPYRIGHT AND BY INTERNATIONAL COPYRIGHT CONVENTIONS ARE RESERVED TO DRA CONSULTING ENGINEERS. ©

ORDNANCE SURVEY MAPS REPRODUCED UNDER LICENCE No. CYAL50173115. © ORDNANCE SURVEY IRELAND / GOVERNMENT OF IRELAND.

NOTES:

1. ALL DIMENSIONS ARE IN MILLIMETRES AND LEVELS IN METRES UNLESS NOTED OTHERWISE.
2. USE FIGURED DIMENSIONS ONLY. DO NOT SCALE.
3. DRAWINGS TO BE READ IN CONJUNCTION WITH ALL RELEVANT ENGINEER'S, ARCHITECT'S AND SERVICE ENGINEER'S DRAWINGS AND SPECIFICATIONS.
4. ALL WORKS TO BE CARRIED OUT IN ACCORDANCE WITH CURRENT BUILDING REGULATIONS.

2	REDLINE REVISED	NQ	RP	JR	04.07.25
REV.	DESCRIPTION	PROD.	VERIF.	APPR.	DATE

PLANNING



DUBLIN T: 01-216-2956 | LIMERICK 061-310-701 | WEXFORD 053-915-2814 | E: info@draconsulting.ie | W: www.draconsulting.ie

CLIENT: Comhairle Contae Thiobraid Árann
Tipperary County Council

PROJECT: GARRYKENNEDY INNER HARBOUR UPGRADE

TITLE: CONTIGUOUS ELEVATION OF EXISTING AND PROPOSED LAYOUT

DATE:	03/06/2025	SCALE:	AS SHOWN @ A1
DESIGNER:	RP	DRG. No.	24152-155
PRODUCER:	POR	REV.	2
VERIFIER:	SD		
APPROVER:	RP		