


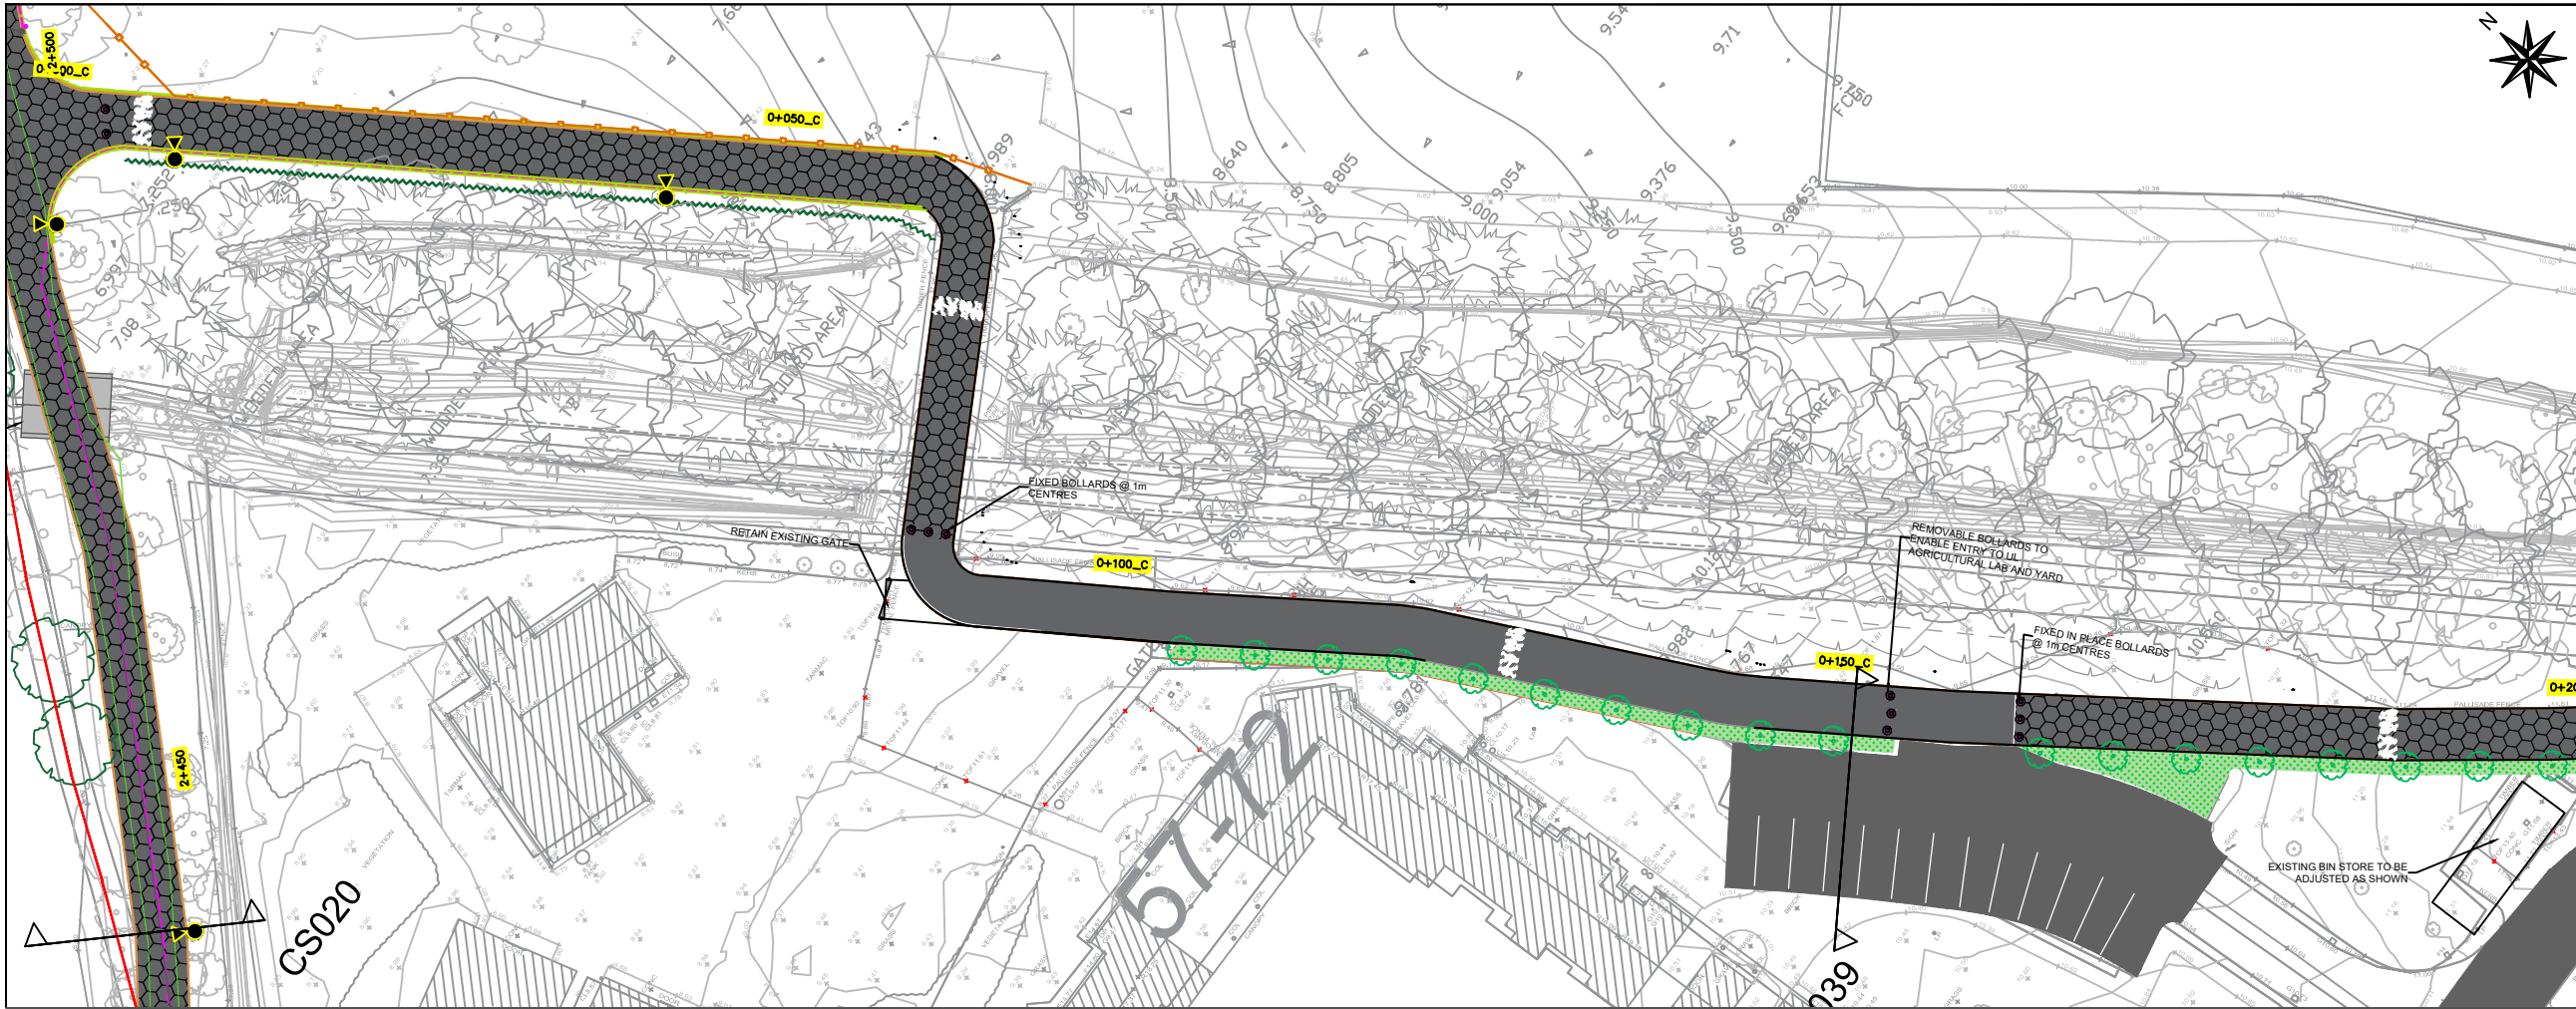

Notes

1. Levels are in metres O.D. and refer to Malin Head Datum.
2. Dimensions are in millimetres unless otherwise stated.
3. Figured dimensions only to be used. If in doubt check with the Engineer in advance of construction.
4. For Existing Electrical and Telecom Services contact the relevant utility provider.
5. Existing Services are based on record drawings and should not be deemed to be inclusive of all.
6. Services should be located on site by the Contractor prior to commencement of excavation.
7. The Contractor shall consult with utility companies and carry out investigative works to locate all services prior to all excavations.

© Ordnance Survey Ireland. All Rights Reserved.
Licence No. 2019/09/CCMA/Limerick City & County Council

Legend

Proposed Greenway /Root Protection

Footpath

Existing Road Surface

Structural Bridge/Deck

Cycle Lane

Proposed Raised Table

Proposed Corduroy Tactile Paving

Proposed Blister Tactile Paving

Proposed Grading

Proposed Drain

Existing Path

Wooden Post & Rail Fencing

Metal Parapet

Electrical Ducting for Lighting

SAC Boundary Line


Area for Replacement Tree Planting

5m High Lighting Column

Existing Tree - To Be Retained

Existing Tree - To Be Removed

New Tree - To Be Planted

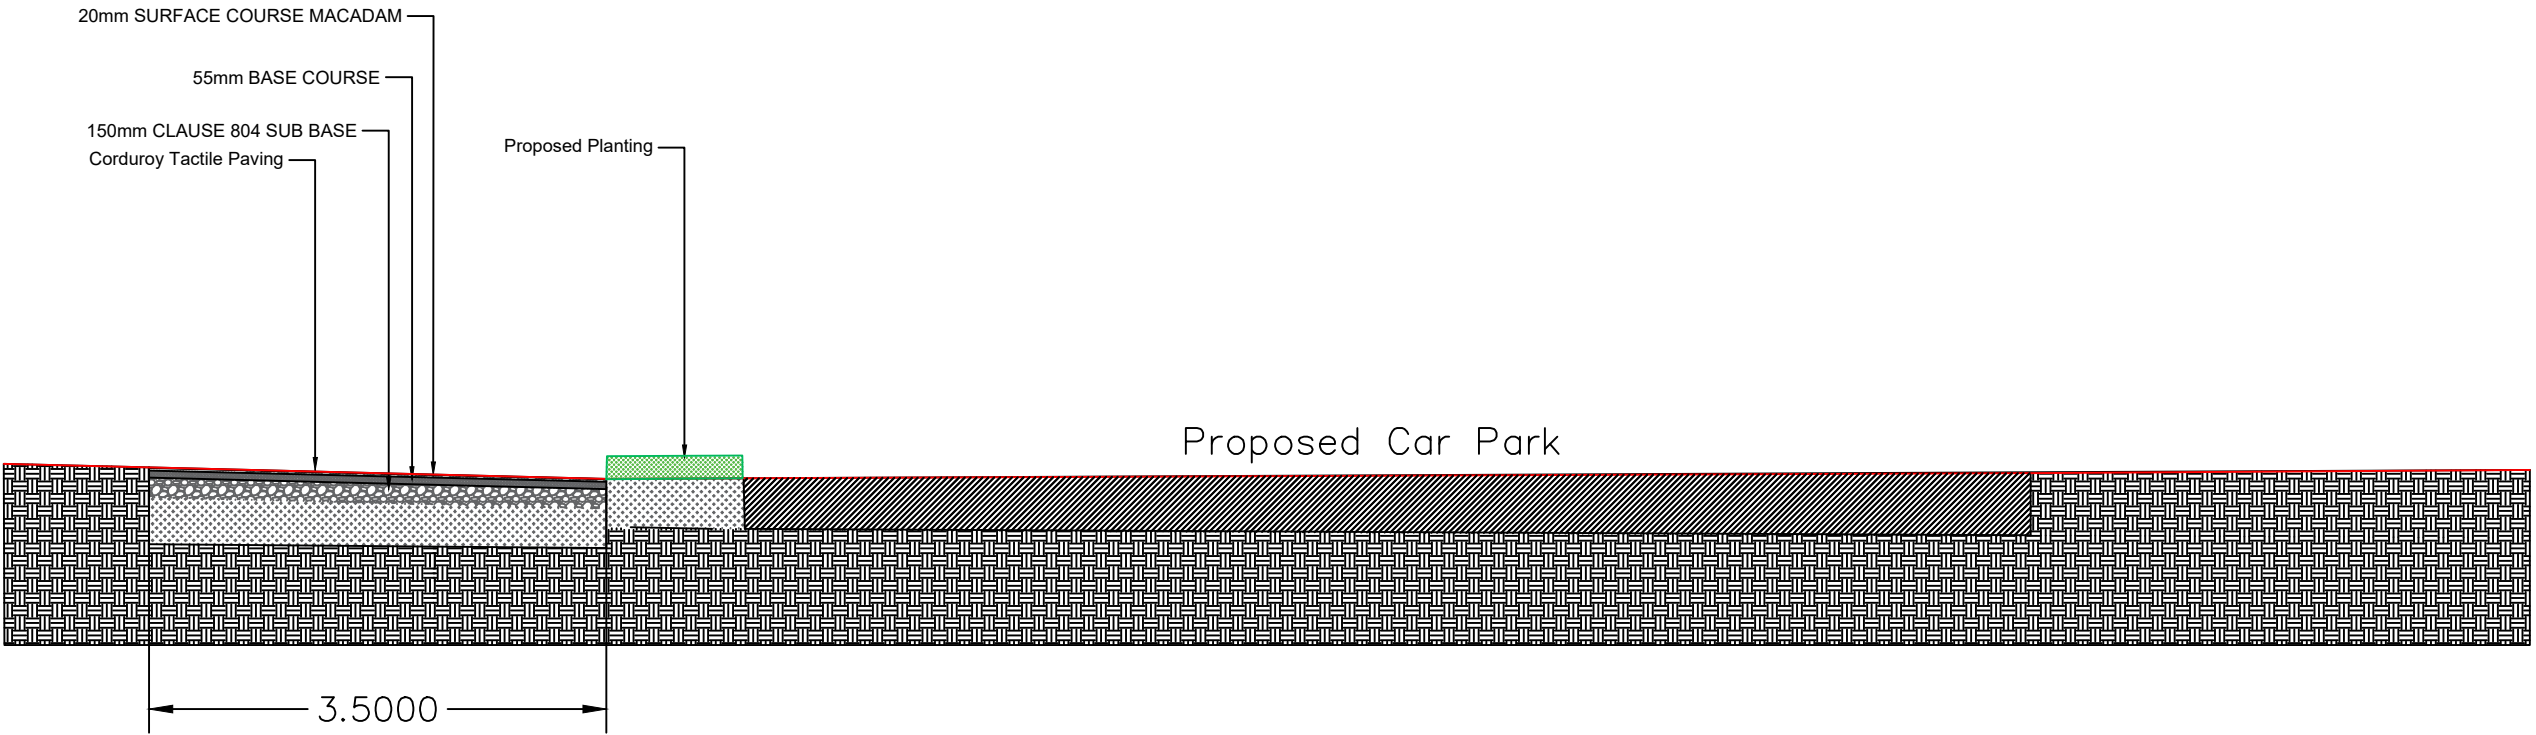

REV	DATE	DRN	DESCRIPTION	CHK	APD
REVISIONS					

Copyright Ryan Hanley
This drawing must not be reproduced in any form without the prior written consent of Ryan Hanley Consulting Engineers

DRAWING STATUS

☒ PRELIMINARY

☐ CONTRACT

☐ TENDER

☐ CONSTRUCTION

☐ FOR APPROVAL

☐ FOR YOUR INFORMATION

☐ AS CONSTRUCTED

☐ DRAFT

RYAN HANLEY

now

Stantec

CLIENT

PROJECT

Limerick City Greenway
(UL to NTP)

TITLE

Planning Drawings

SCALE @ A1

DATE

DRAWN

CHECKED

APPROVED

JOB No.

CAD FILE PATH

DRAWING No.

REV.

PLATE NO. 31