




Plan: Existing Bridge & Path  
scale 1:50

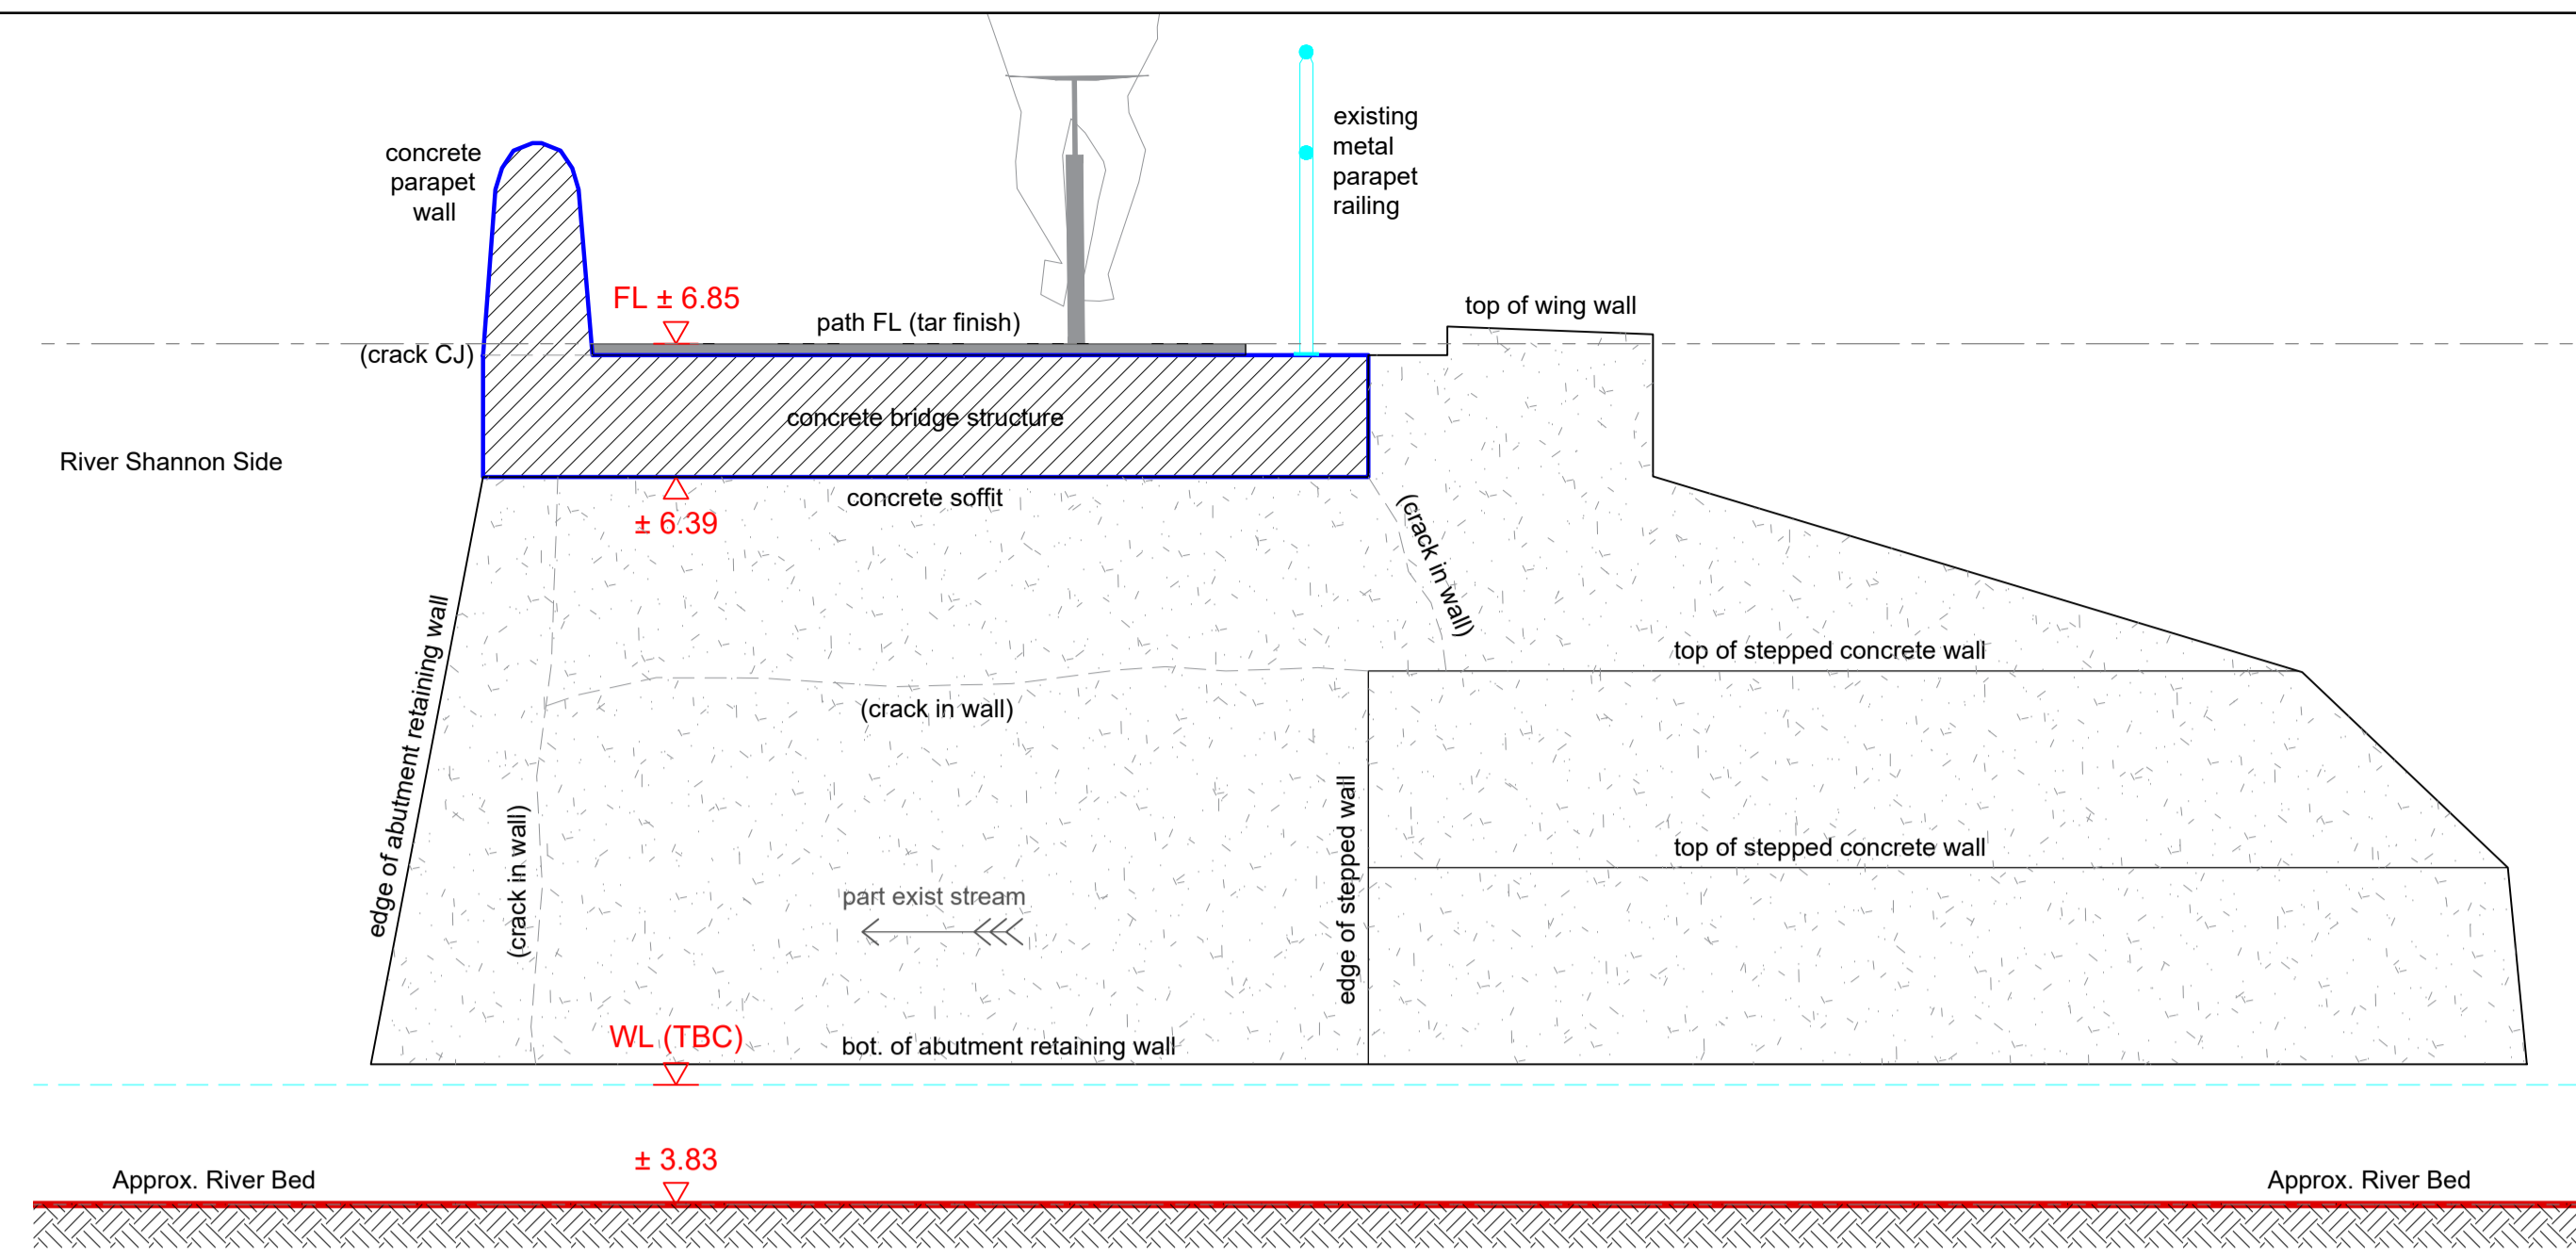


EXISTING BRIDGE: SECTIONAL-ELEVATION A1 scale 1:25

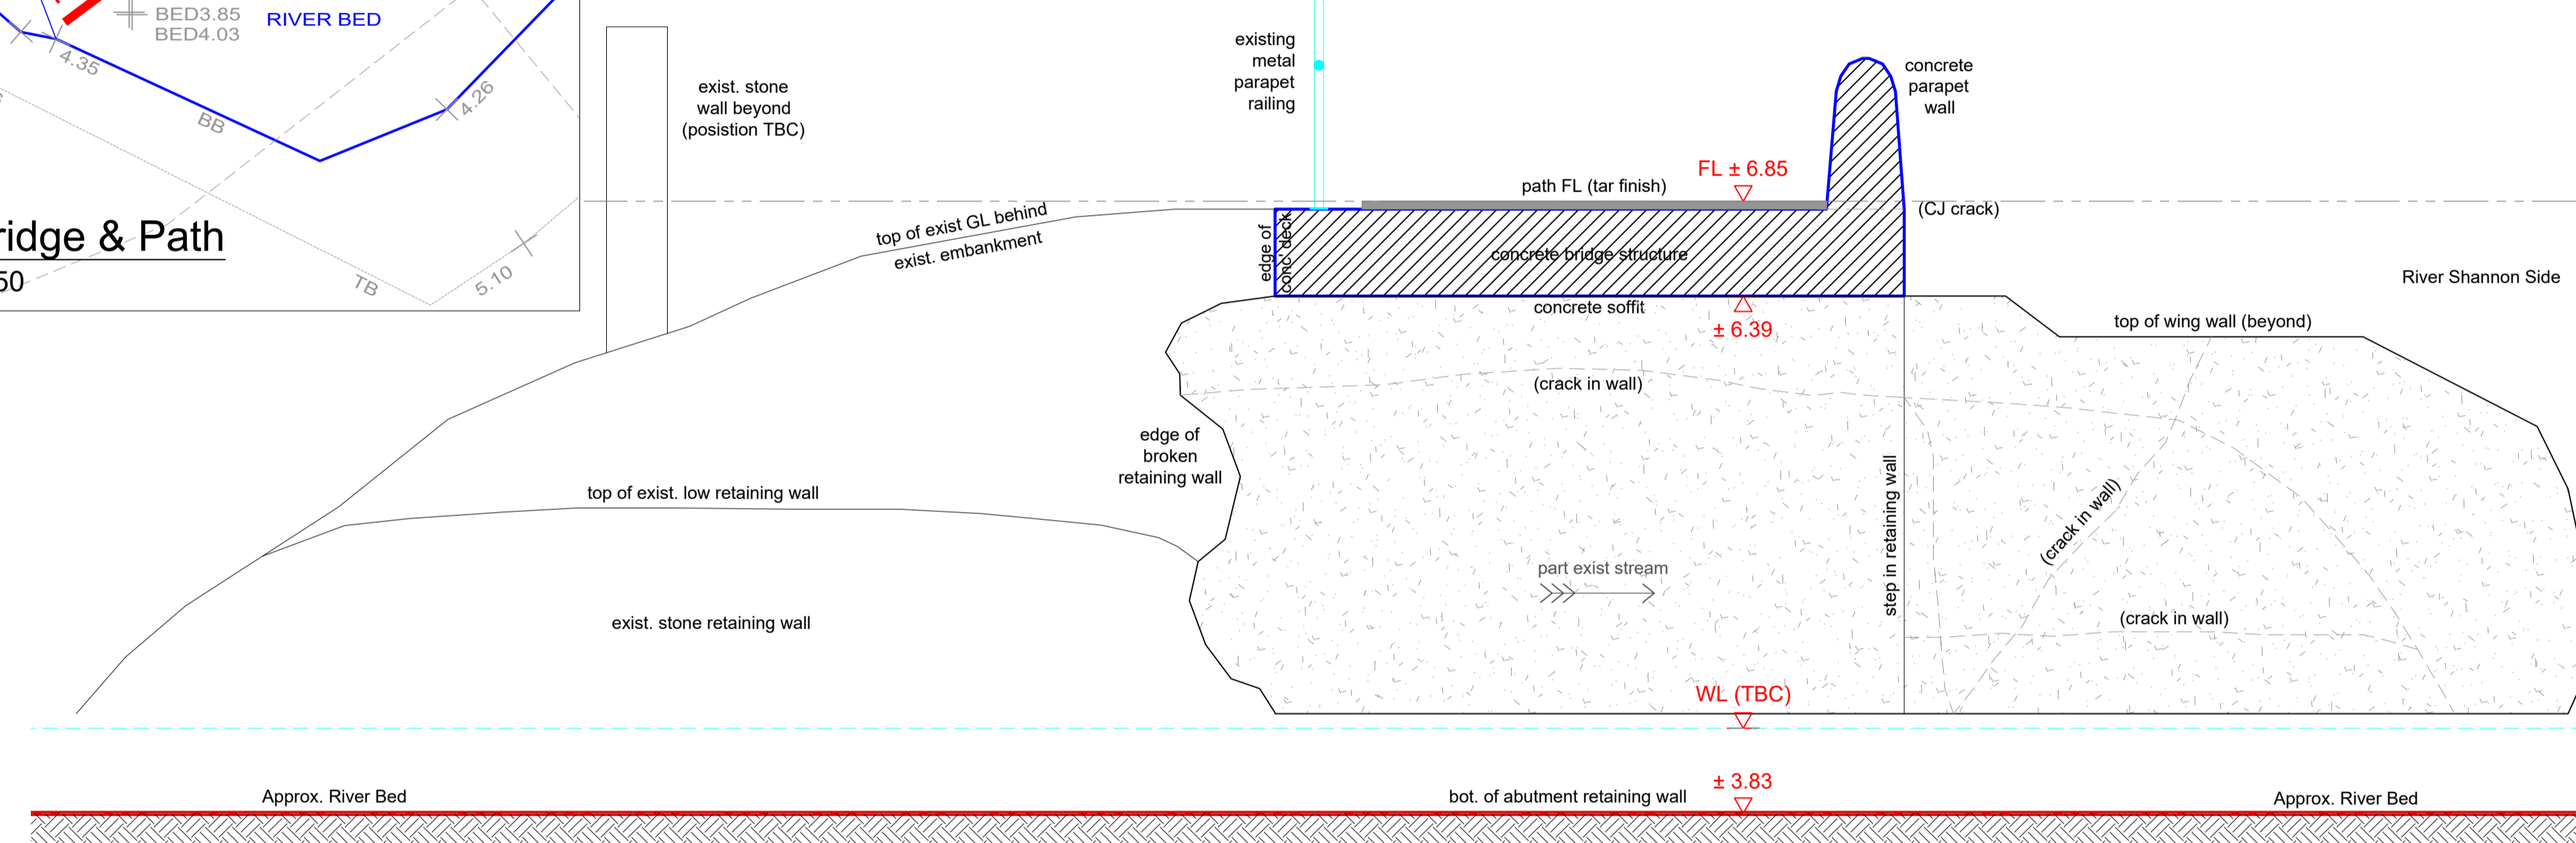

EXISTING BRIDGE: SECTIONAL-ELEVATION A2 (scale 1:25)

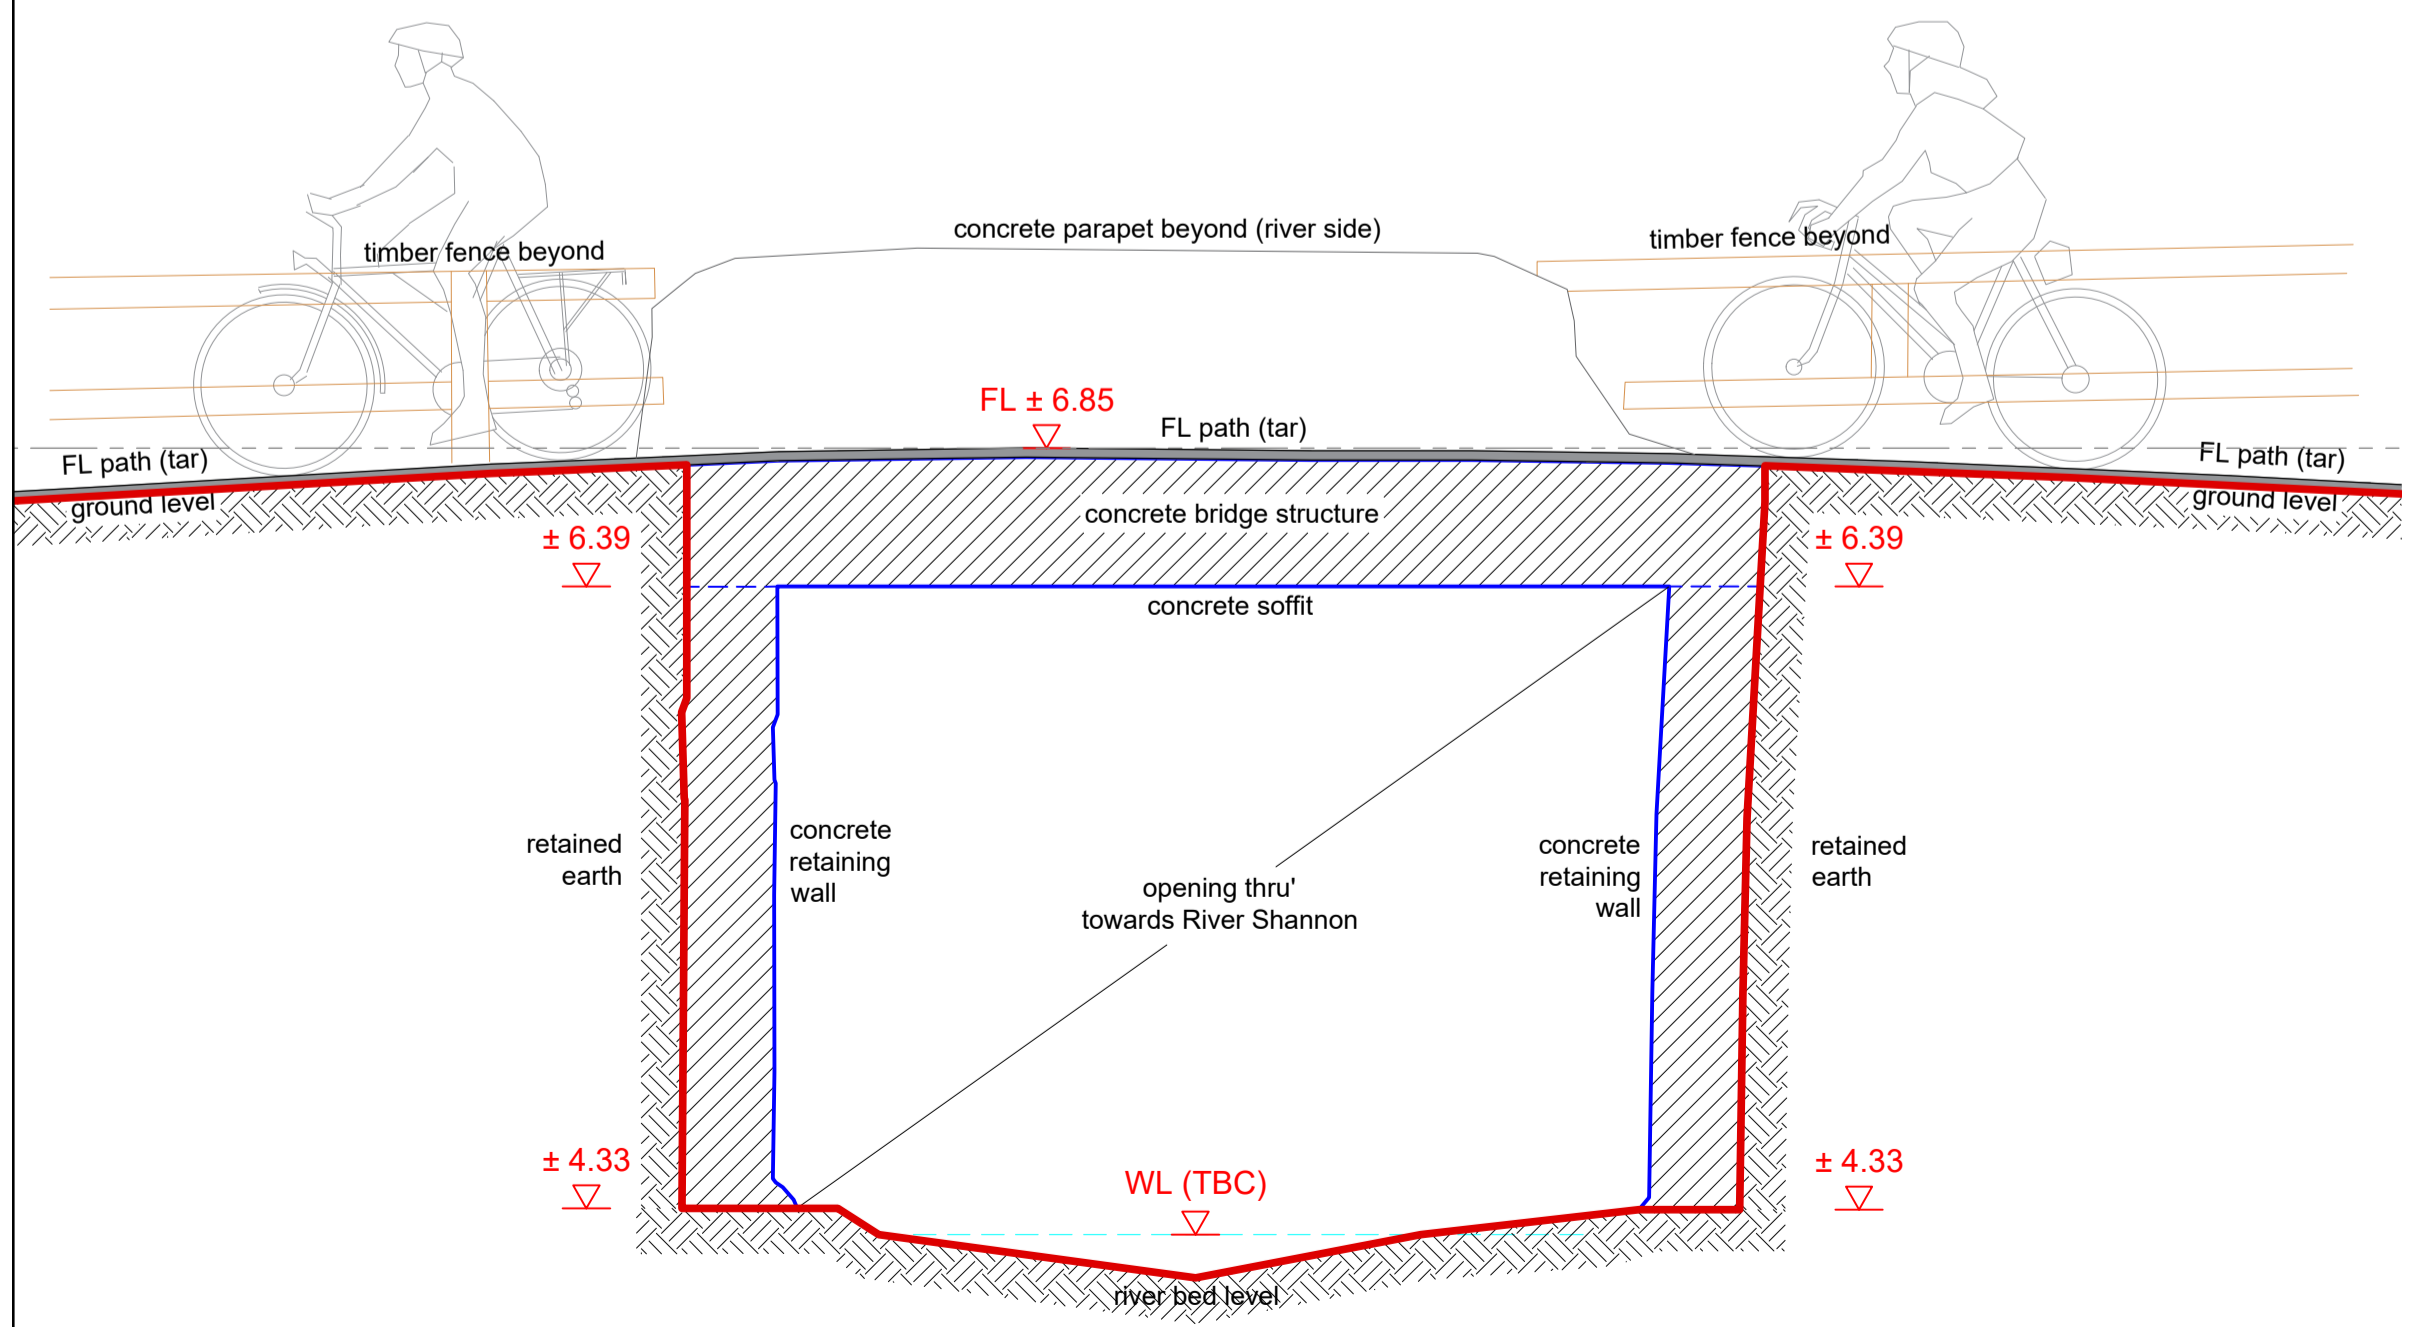

EXISTING BRIDGE: LONG-SECTION B1 (scale 1:25)

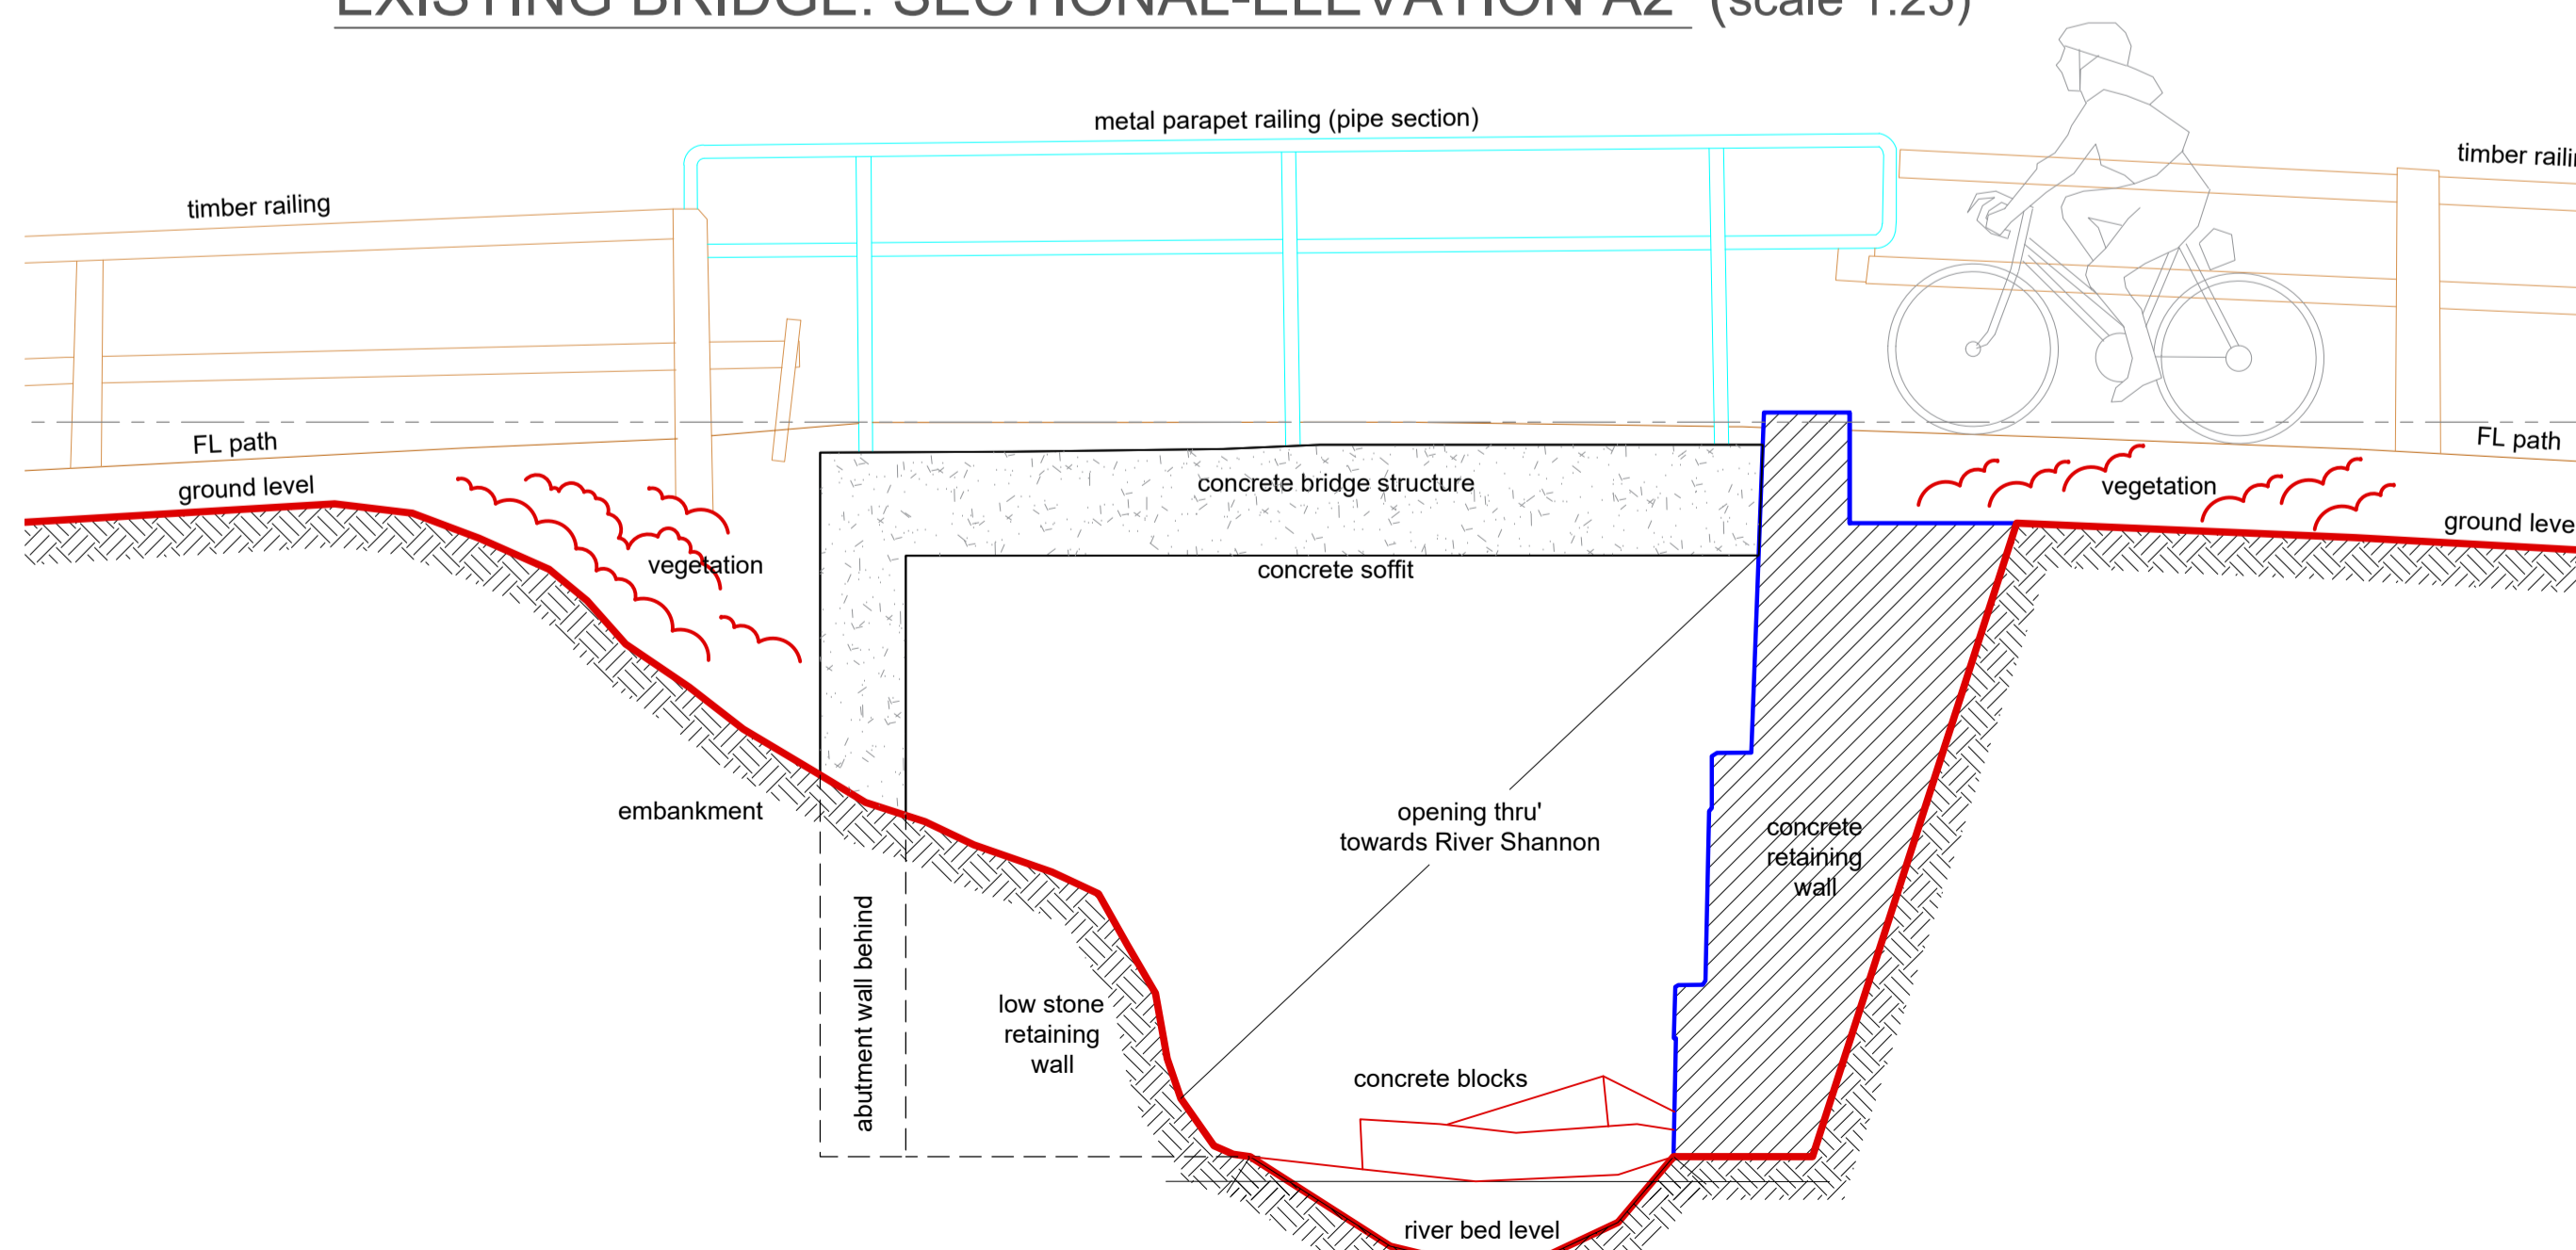

EXISTING BRIDGE: LONG-SECTION B2 (scale 1:25)

- GENERAL NOTES**
- G1. This drawing is to be read in conjunction with all the relevant Architect's and Engineers' drawings and specifications.
  - G2. Do not scale off this drawing. All details and dimensions are to be checked by the Contractor and Manufacture on site prior to commencement of construction/fabrication. Any existing dimensions noted on this drawing are to be checked by the contractor prior to commencement of the works.
  - G3. Any discrepancies are to be reported to the Engineer.
  - G4. All dimensions are in millimetres unless noted otherwise. All levels are in metres relative to Ordnance Datum (OD) at Malin Head.
  - G5. All proprietary materials and products shall be installed and used in accordance with the manufacturer's details and specification.
  - G6. The design of temporary works and the provision of stability of all elements of the work during Construction is the responsibility of the Contractor.

**REFERENCE DRAWINGS**

2535-RHA-XX-DR-C-GA-000\_R1 GA Detail Design.  
2535-RHA-XX-DR-S-SKP001 Key Plan New Bridges.

© Ordnance Survey Ireland. All Rights Reserved.  
Licence No. 2019/09/CCMA/Limerick City & County Council

REV	DATE	DESCRIPTION	DRG	CHK	APD
-	17.05.2022	Draft for Approval & Planning Purposes	ASM	PGS	BL

Copyright Ryan Hanley  
This drawing must not be reproduced in any form without the prior written consent of Ryan Hanley Consulting Engineers

**DRAWING STATUS**

PRELIMINARY    CONTRACT    TENDER    CONSTRUCTION  
 FOR APPROVAL    FOR YOUR INFORMATION    AS CONSTRUCTED    DRAFT

**RYAN HANLEY**  
**CONSULTING ENGINEERS**  
1 Galway Business Park,  
Dangan, Galway,  
H91A3EF (Head Office).  
Tel: (091) 587116  
Email: info@ryanhaley.ie  
Web: www.ryanhaley.ie

**DUBLIN - GALWAY - CASTLEBAR - CORK**

CLIENT: Comhairle Cathrach & Contae Luimnigh  
Limerick City & County Council

PROJECT: University of Limerick to National Technology Park Cycle Path

TITLE: BRIDGE 1: EXISTING PLAN ELEVATIONS & SECTIONS

Sheet 1 of 1

SCALE @ A1	DATE	DRAWN	CHECKED	APPROVED
As Shown	April 2022	ASM	PGS	RW
JOB No.	DRAWING No.	REV.		
2535	RHA-XX-DR-S-SP0010	-		