



Plan: Existing Bridge & Path
scale 1:50

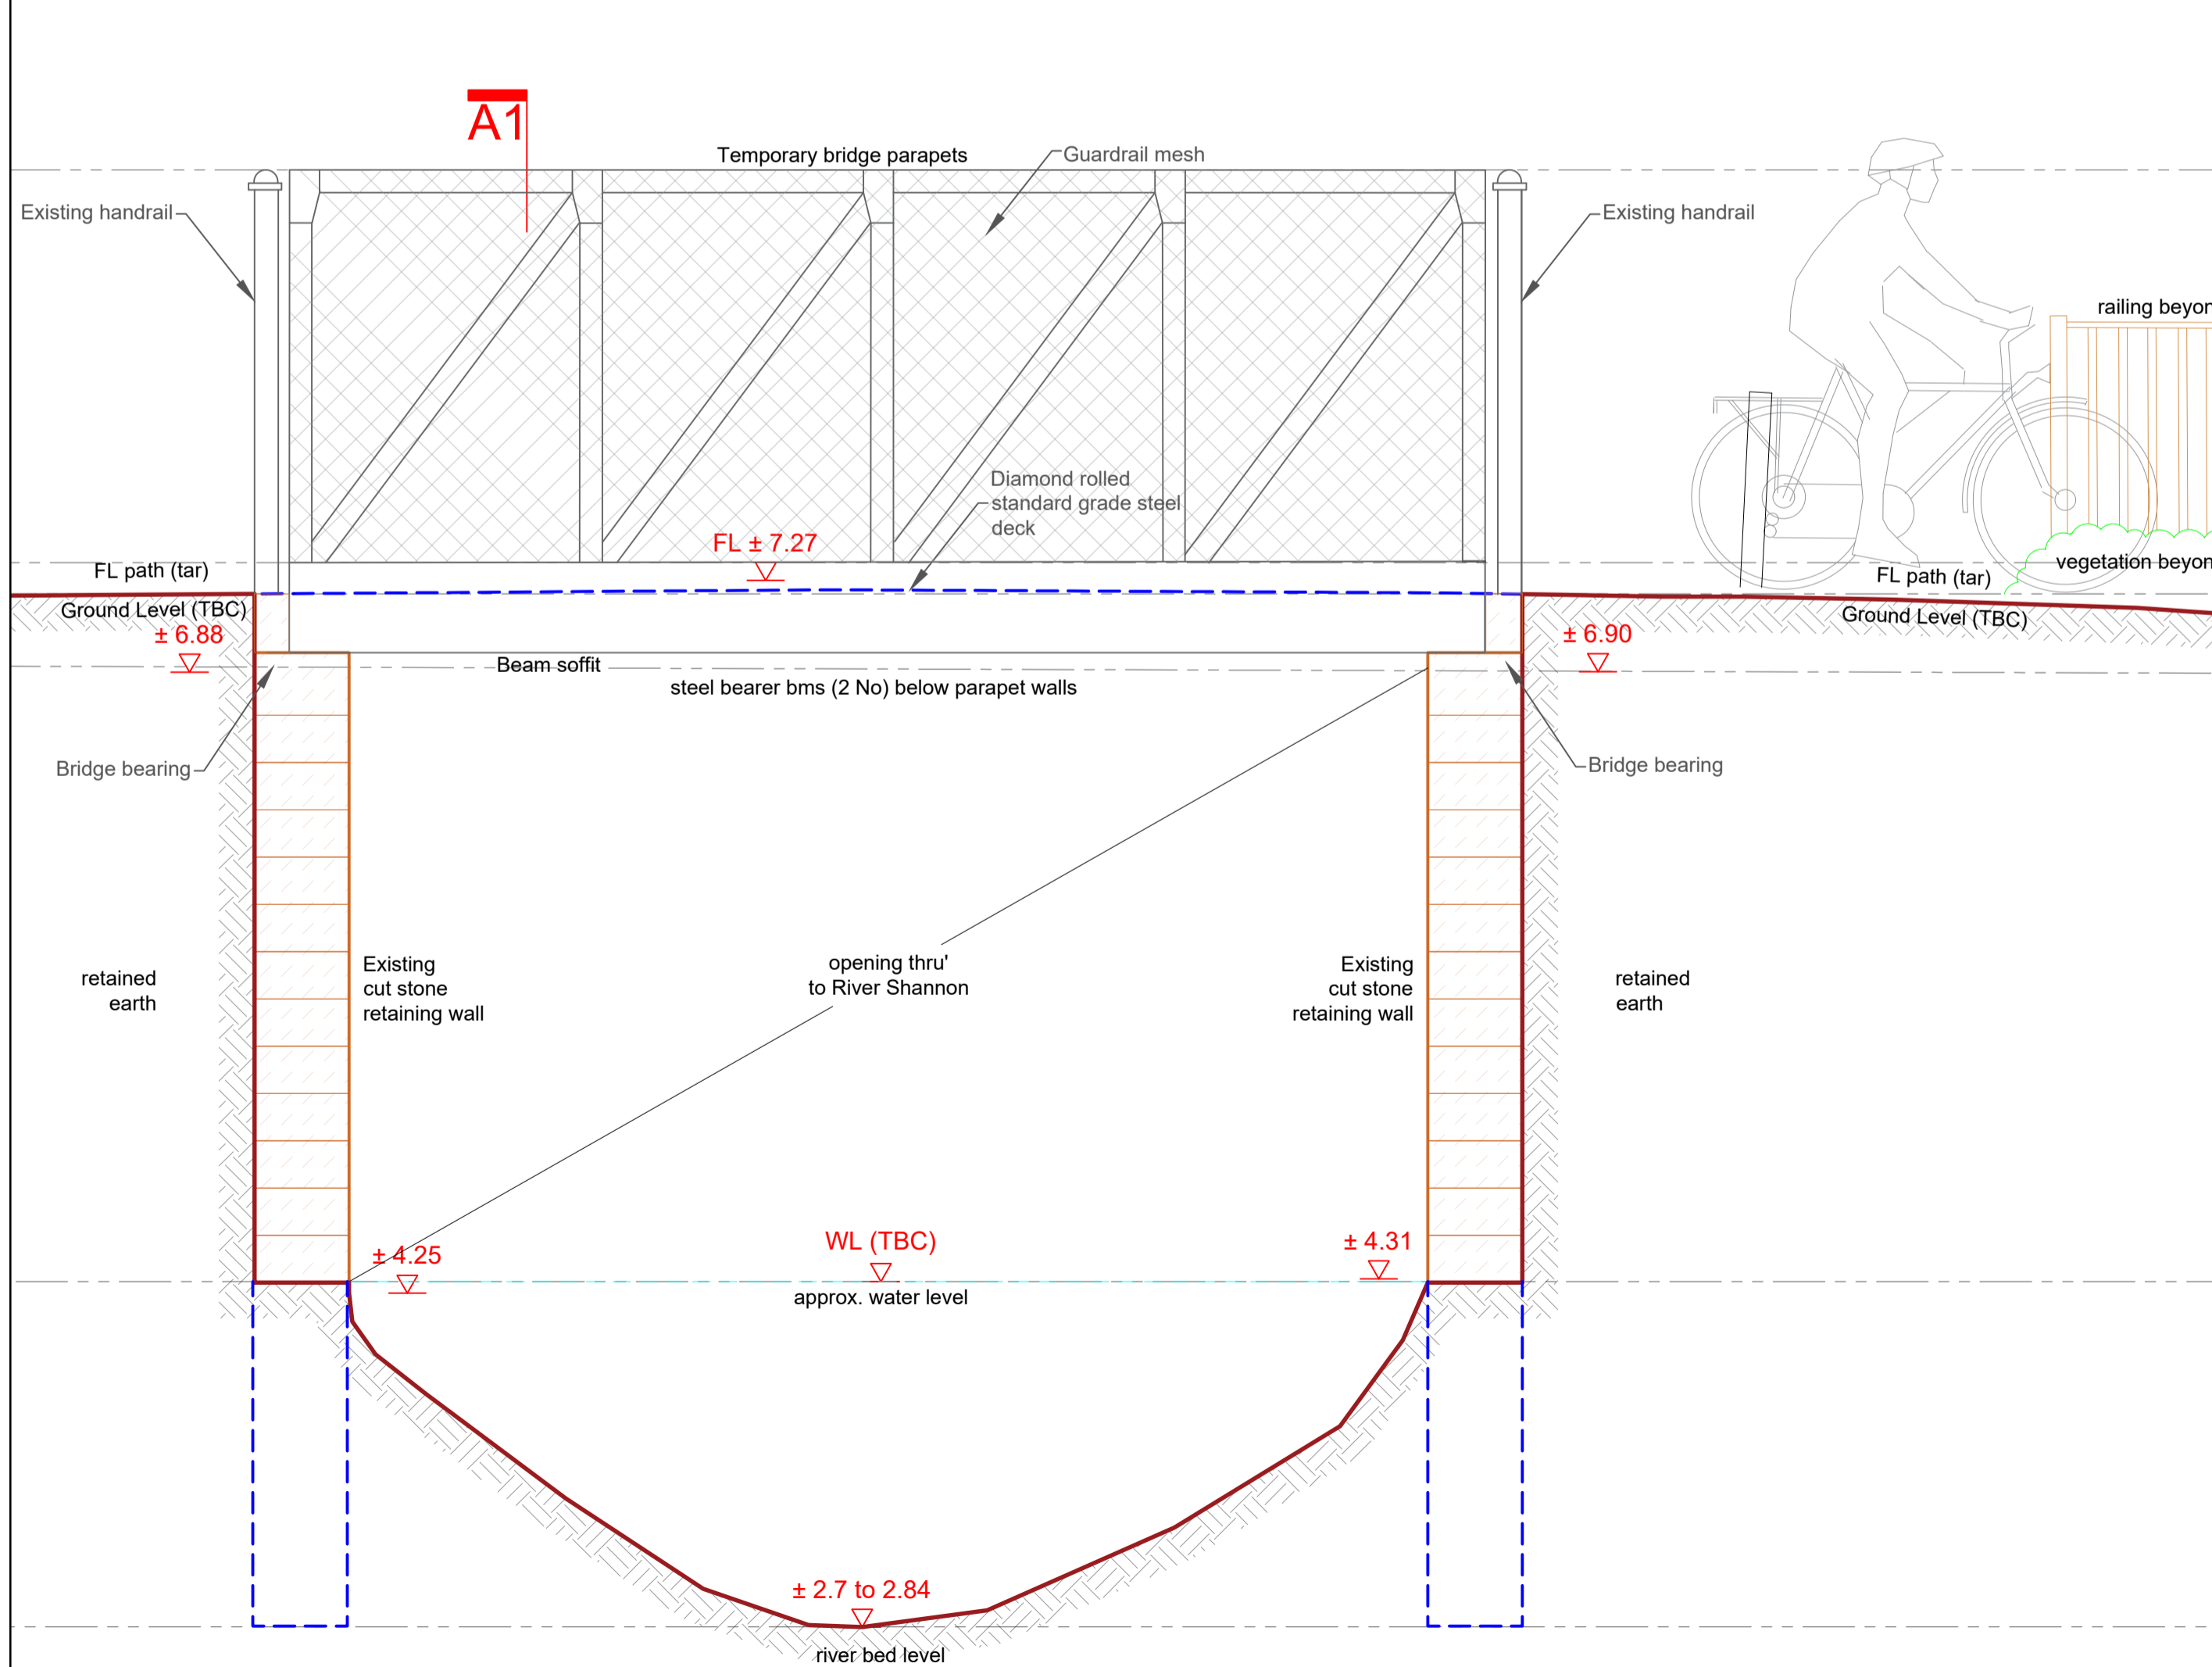


EXISTING BRIDGE: LONG-SECTION B1 scale 1:25

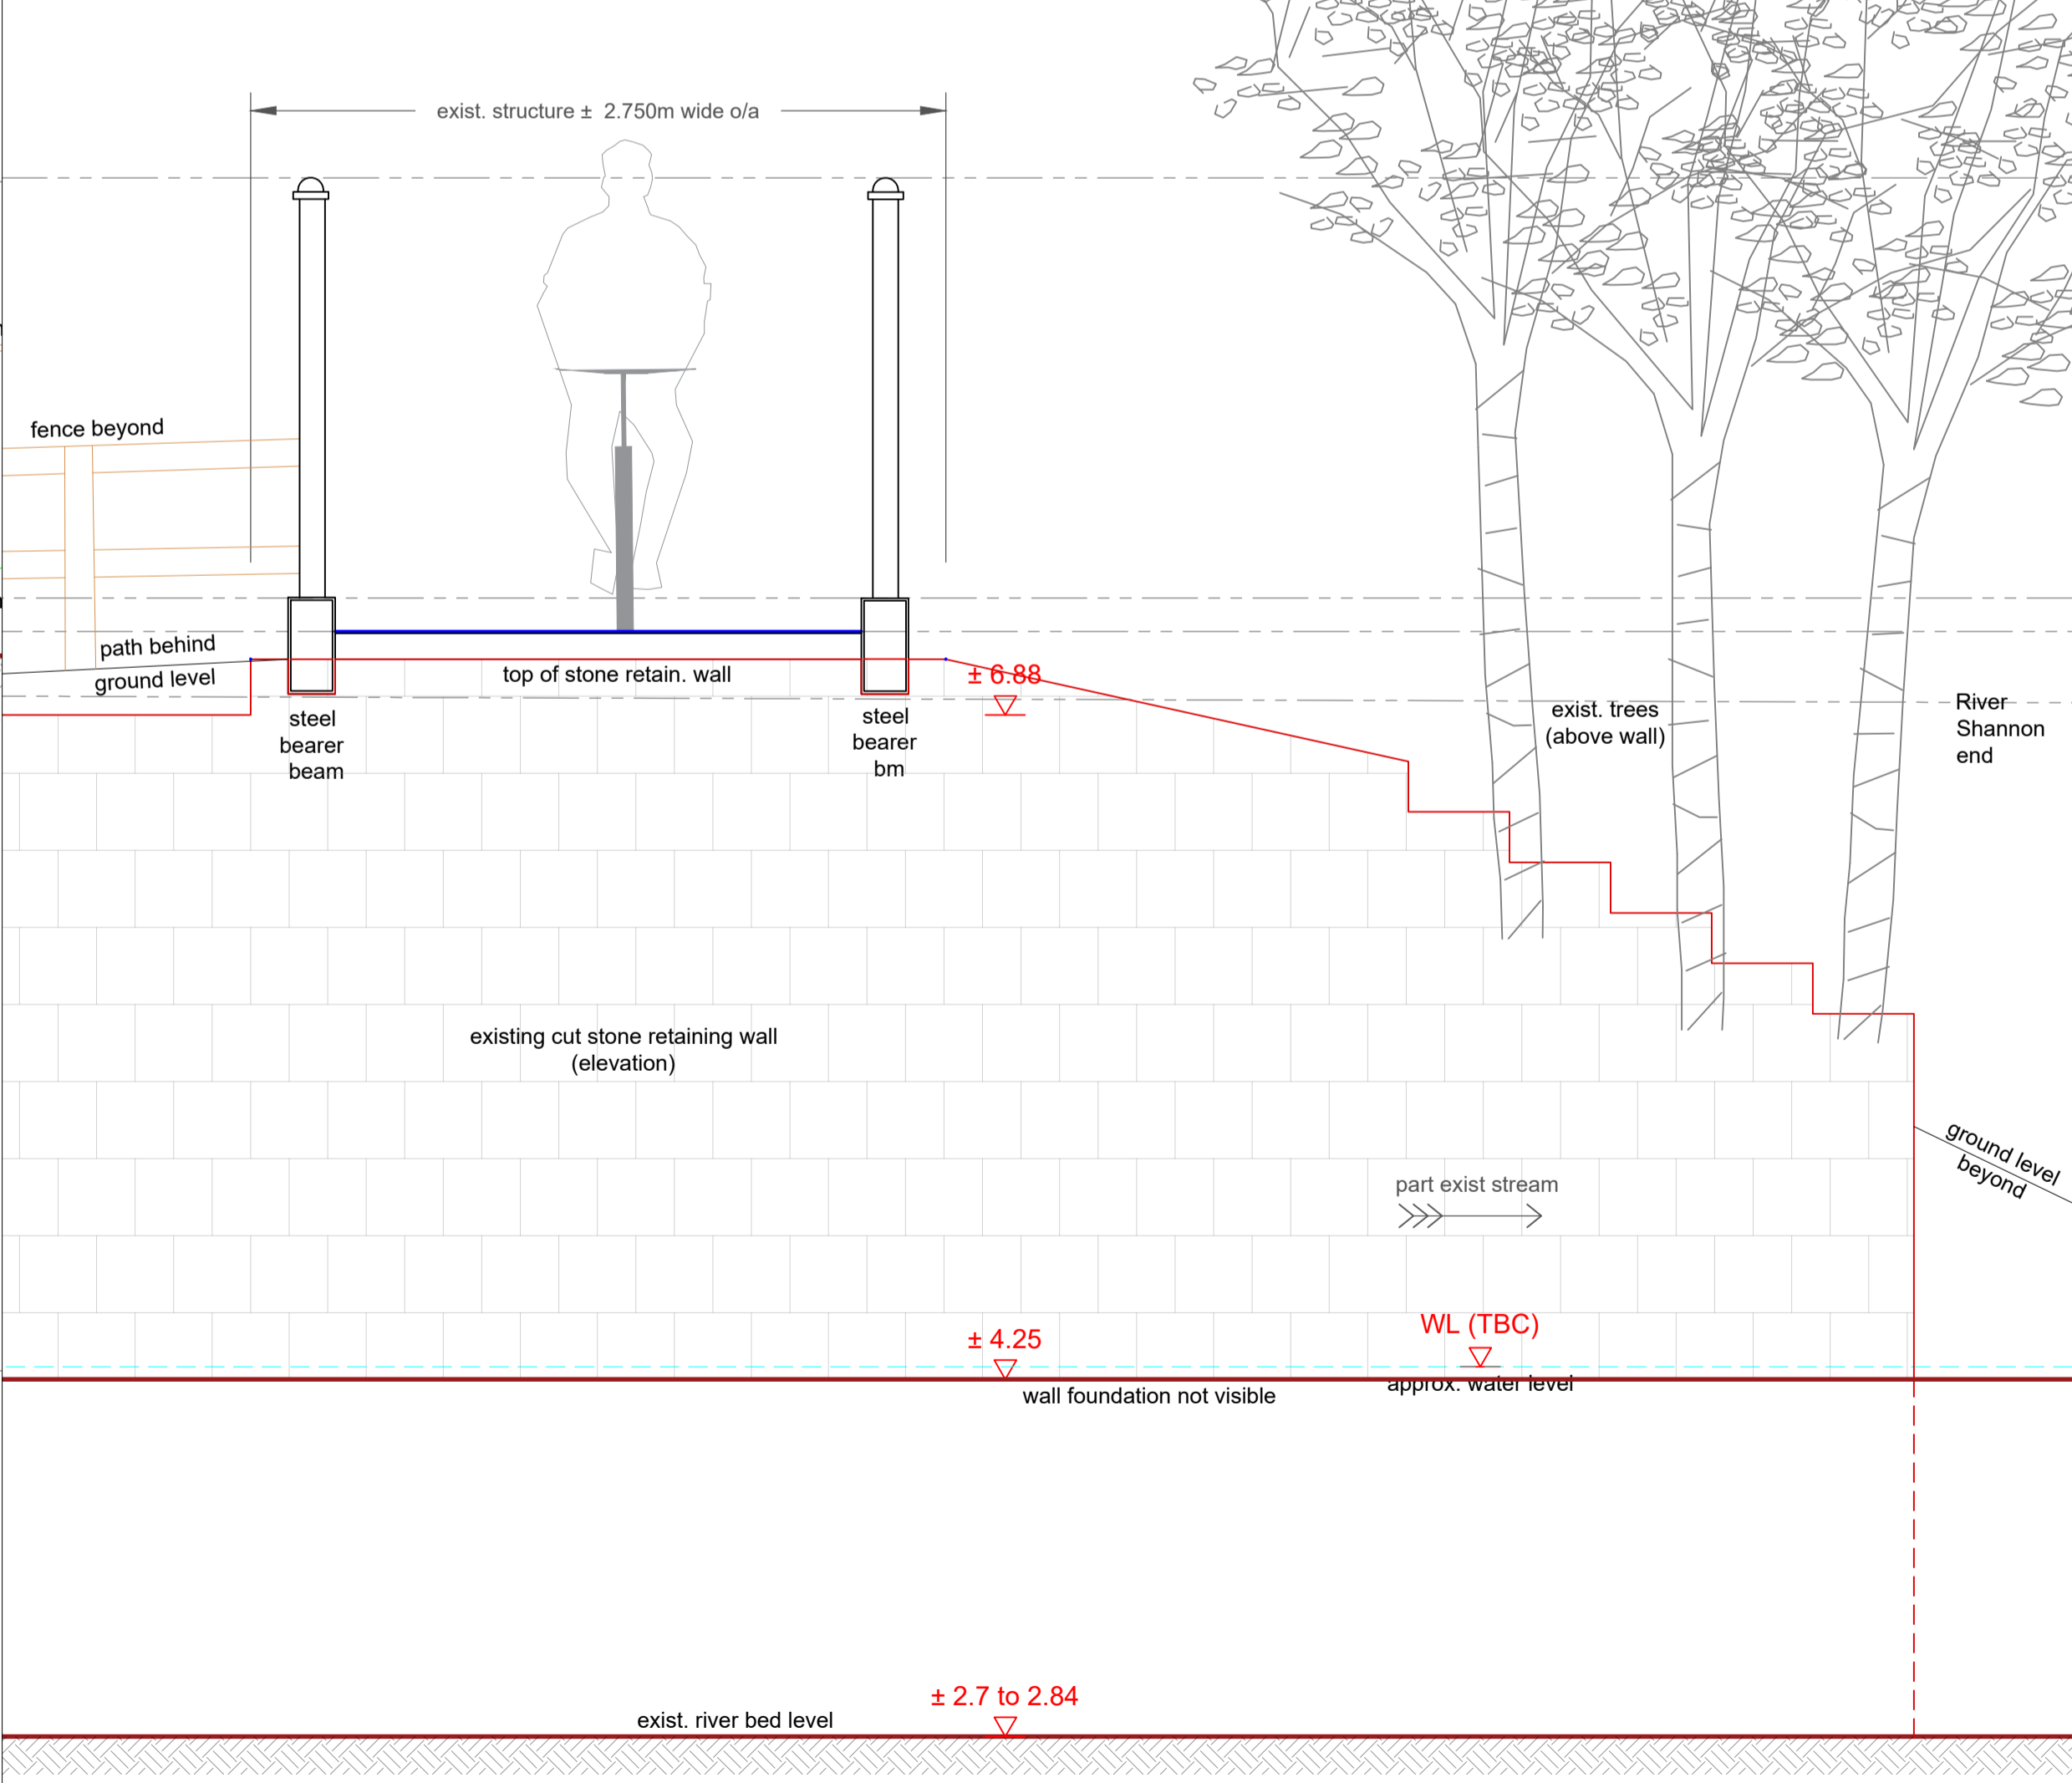

EXISTING BRIDGE: SECTIONAL-ELEVATION A1 scale 1:25

- GENERAL NOTES**
- G1. This drawing is to be read in conjunction with all the relevant Architect's and Engineers' drawings and specifications.
 - G2. Do not scale off this drawing. All details and dimensions are to be checked by the Contractor and Manufacture on site prior to commencement of construction/fabrication. Any existing dimensions noted on this drawing are to be checked by the contractor prior to commencement of the works.
 - G3. Any discrepancies are to be reported to the Engineer.
 - G4. All dimensions are in millimetres unless noted otherwise. All levels are in metres relative to Ordnance Datum (OD) at Malin Head.
 - G5. All proprietary materials and products shall be installed and used in accordance with the manufacturer's details and specification.
 - G6. The design of temporary works and the provision of stability of all elements of the work during Construction is the responsibility of the Contractor.

- REFERENCE DRAWINGS**
- 2535-RHA-XX-DR-C-GA-000_R1 GA Detail Design.
 - 2535-RHA-XX-DR-S-SKP001 Key Plan New Bridges.

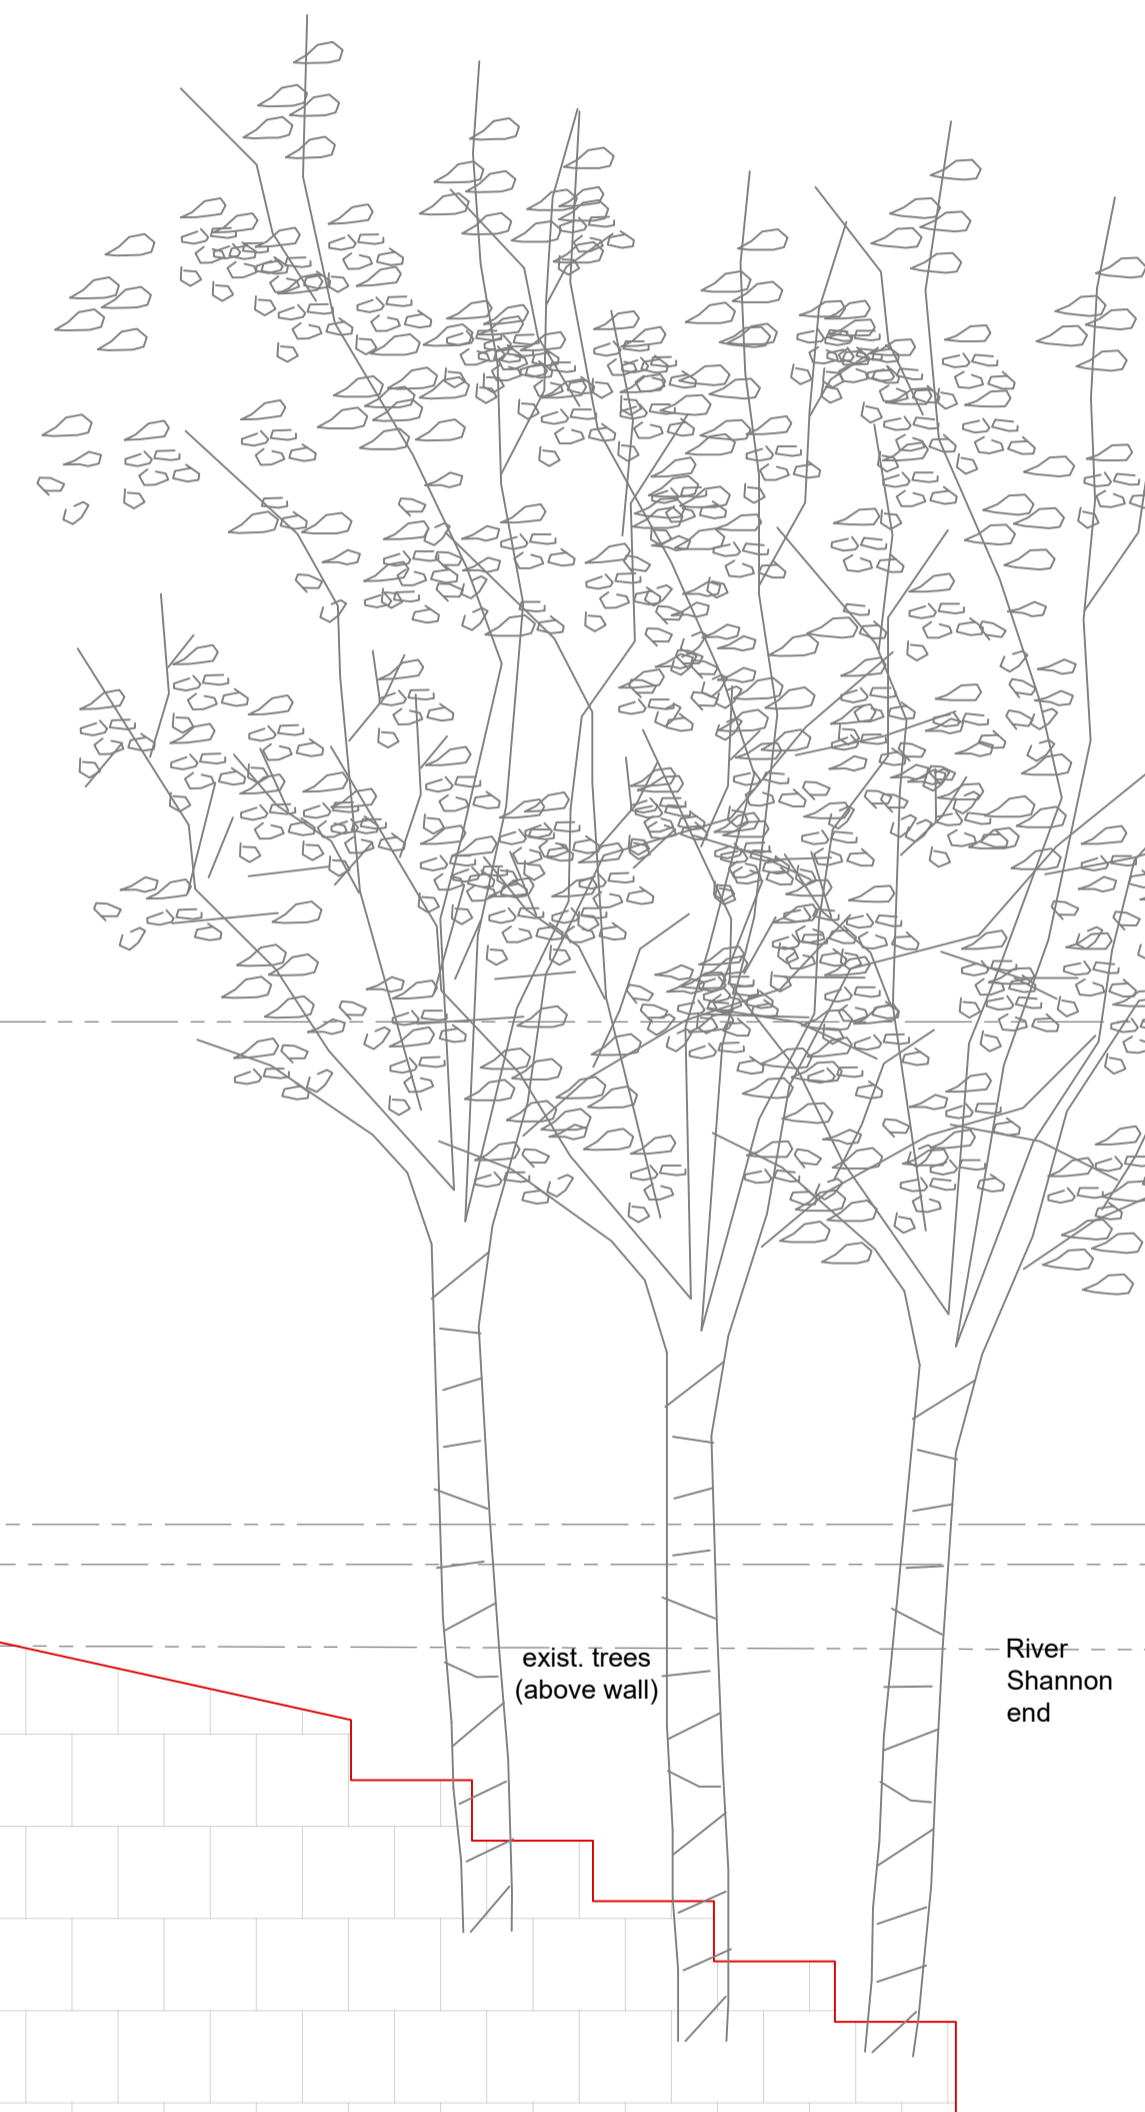

© Ordnance Survey Ireland. All Rights Reserved.
Licence No. 2019/09/CCMA/Limerick City & County Council

REV	DATE	DESCRIPTION	DRG	CHK	APD
-	17.05.2022	Draft for Approval & Planning Purposes	ASM	PGS	BL

REVISIONS
Copyright Ryan Hanley
This drawing must not be reproduced in any form without the prior written consent of Ryan Hanley Consulting Engineers

DRAWING STATUS

<input checked="" type="checkbox"/> PRELIMINARY	<input type="checkbox"/> CONTRACT	<input type="checkbox"/> TENDER	<input type="checkbox"/> CONSTRUCTION
<input type="checkbox"/> FOR APPROVAL	<input type="checkbox"/> FOR YOUR INFORMATION	<input type="checkbox"/> AS CONSTRUCTED	<input type="checkbox"/> DRAFT

RYAN HANLEY
CONSULTING ENGINEERS

1 Galway Business Park,
Dangan, Galway,
H91A3EF (Head Office).
Tel: (091) 587116
Email: info@ryanhanelly.ie
Web: www.ryanhanelly.ie

DUBLIN - GALWAY - CASTLEBAR - CORK

CLIENT
Comhairle Cathrach & Contae Luimnigh
Limerick City & County Council

PROJECT
University of Limerick to National
Technology Park Cycle Path

TITLE
**BRIDGE 3: EXISTING PLAN
ELEVATIONS & SECTIONS**

Sheet 1 of 1

SCALE @ A1	DATE	DRAWN	CHECKED	APPROVED
As Shown	April 2022	ASM	PGS	RW
JOB No.	DRAWING No.	REV.		
2535	RHA-XX-DR-S-SP0030	-		