



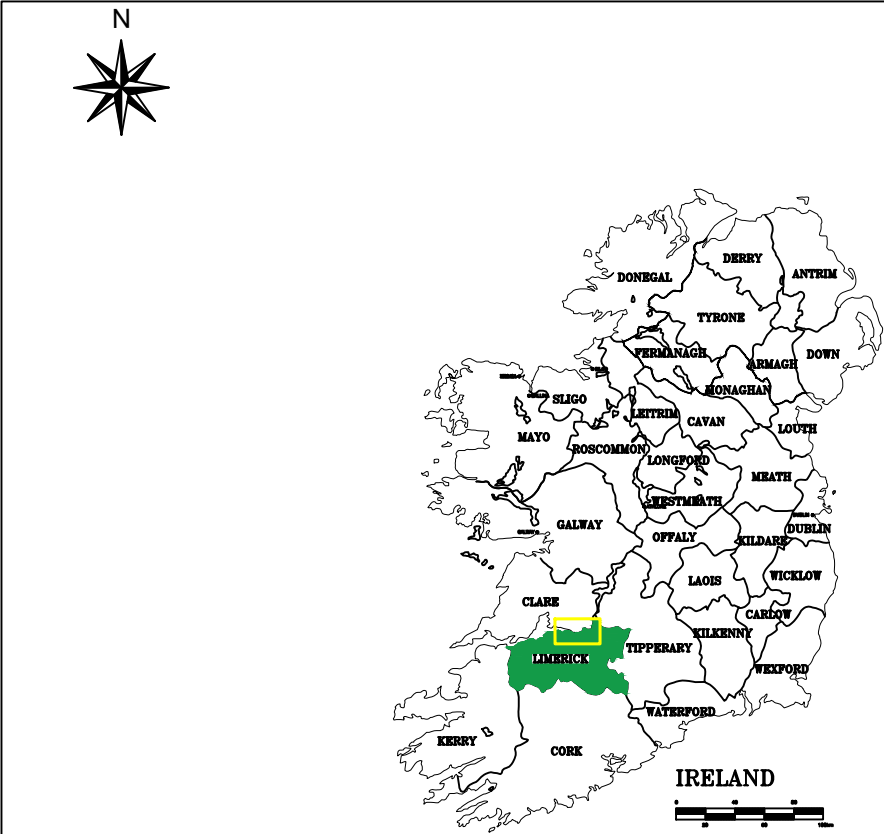

- Notes**
1. Levels are in metres O.D. and refer to Malin Head Datum.
 2. Dimensions are in millimetres unless otherwise stated.
 3. Figured dimensions only to be used. If in doubt check with the Engineer in advance of construction.
 4. For Existing Electrical and Telecom Services contact the relevant utility provider.
 5. Existing Services are based on record drawings and should not be deemed to be inclusive of all.
 6. Services should be located on site by the Contractor prior to commencement of excavation.
 7. The Contractor shall consult with utility companies and carry out investigative works to locate all services prior to all excavations.
 8. Co-ordinates provided at center of proposed excavation
- © Ordnance Survey Ireland. All Rights Reserved.
Licence No. 2019/09/CCMA/Limerick City & County Council

Legend

Site Boundary

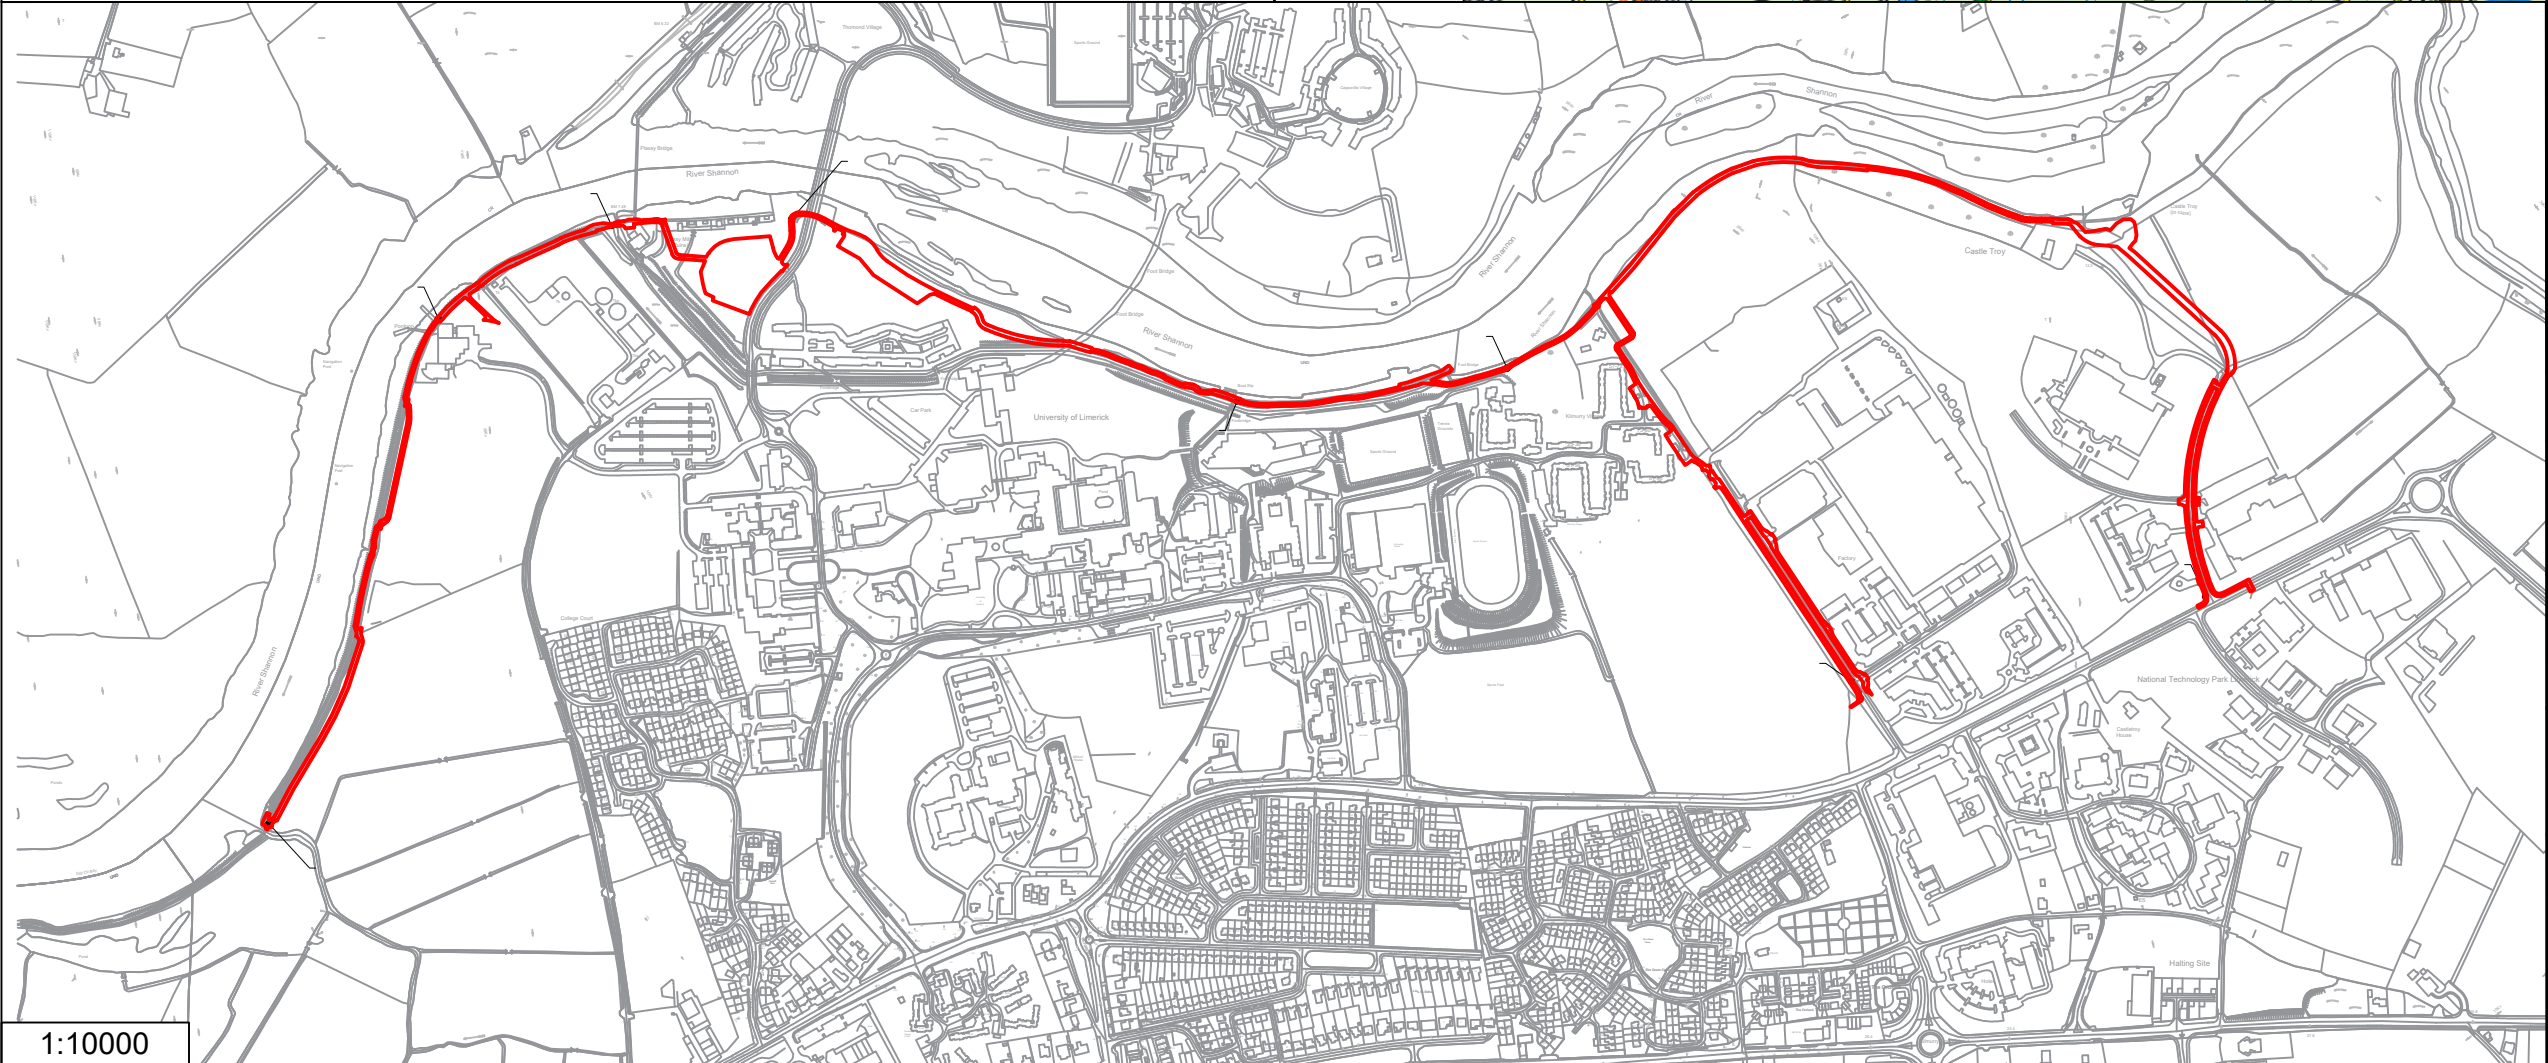

REV	DATE	DRN	DESCRIPTION	CHK	APD
REVISIONS					
Copyright Ryan Hanley This drawing must not be reproduced in any form without the prior written consent of Ryan Hanley Consulting Engineers.					
DRAWING STATUS					
☒ PLANNING ☐ CONTRACT ☐ TENDER ☐ CONSTRUCTION					
☐ FOR APPROVAL ☐ FOR YOUR INFORMATION ☐ AS CONSTRUCTED ☐ DRAFT					
RYAN HANLEY					
CLIENT					
 Comhairle Cathrach & Contae Lúimnigh Limerick City & County Council					
PROJECT					
Limerick City Greenway (UL to NTP)					
TITLE					
Site Boundary					
Sheet 1 of 1					
SCALE @ A3	DATE	DRAWN	CHECKED	APPROVED	
	DEC 2024	AC	Shown BL	PS	
JOB No.	CAD FILE PATH	DRAWING No.	REV.		
2535	2535/10/27	P001	0		