

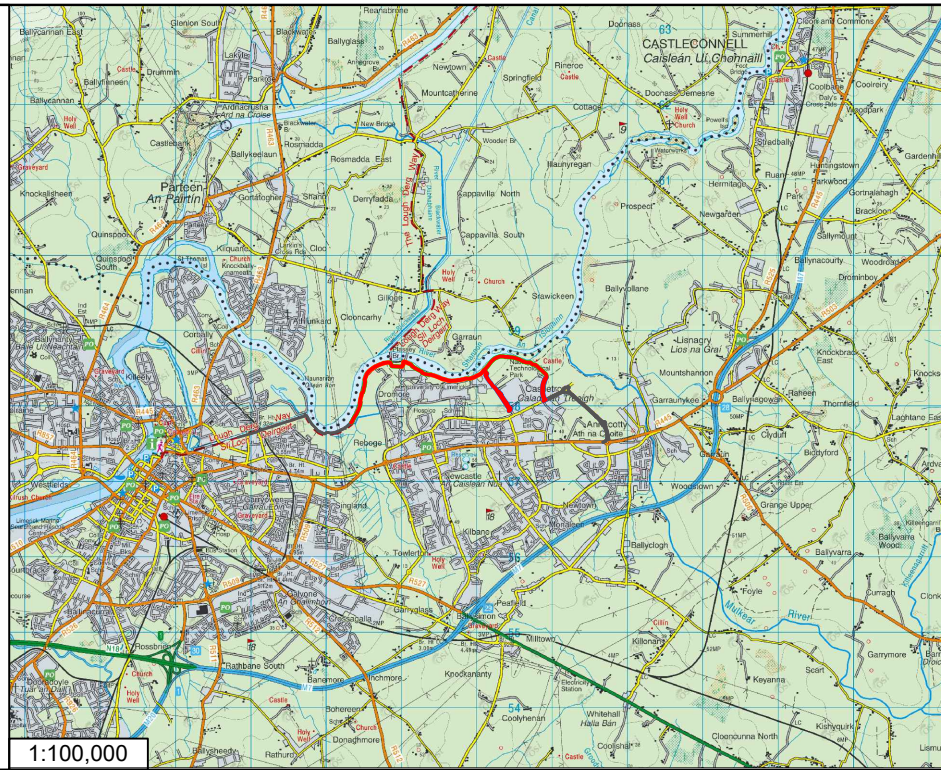


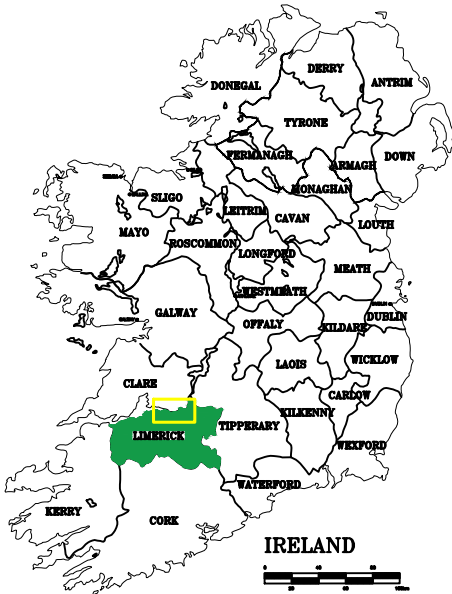

- Notes**
1. Levels are in metres O.D. and refer to Malin Head Datum.
 2. Dimensions are in millimetres unless otherwise stated.
 3. Figured dimensions only to be used. If in doubt check with the Engineer in advance of construction.
 4. For Existing Electrical and Telecom Services contact the relevant utility provider.
 5. Existing Services are based on record drawings and should not be deemed to be inclusive of all.
 6. Services should be located on site by the Contractor prior to commencement of excavation.
 7. The Contractor shall consult with utility companies and carry out investigative works to locate all services prior to all excavations.
 8. Co-ordinates provided at center of proposed excavation
- © Ordnance Survey Ireland. All Rights Reserved.
Licence No. 2019/09/CCMA/Limerick City & County Council

- Legend**
- Proposed Greenway Route
 - Existing Surface: Gravel Path
 - Existing Surface: Hardstanding
 - Existing Surface: Greenfield
 - Existing Active Travel Link

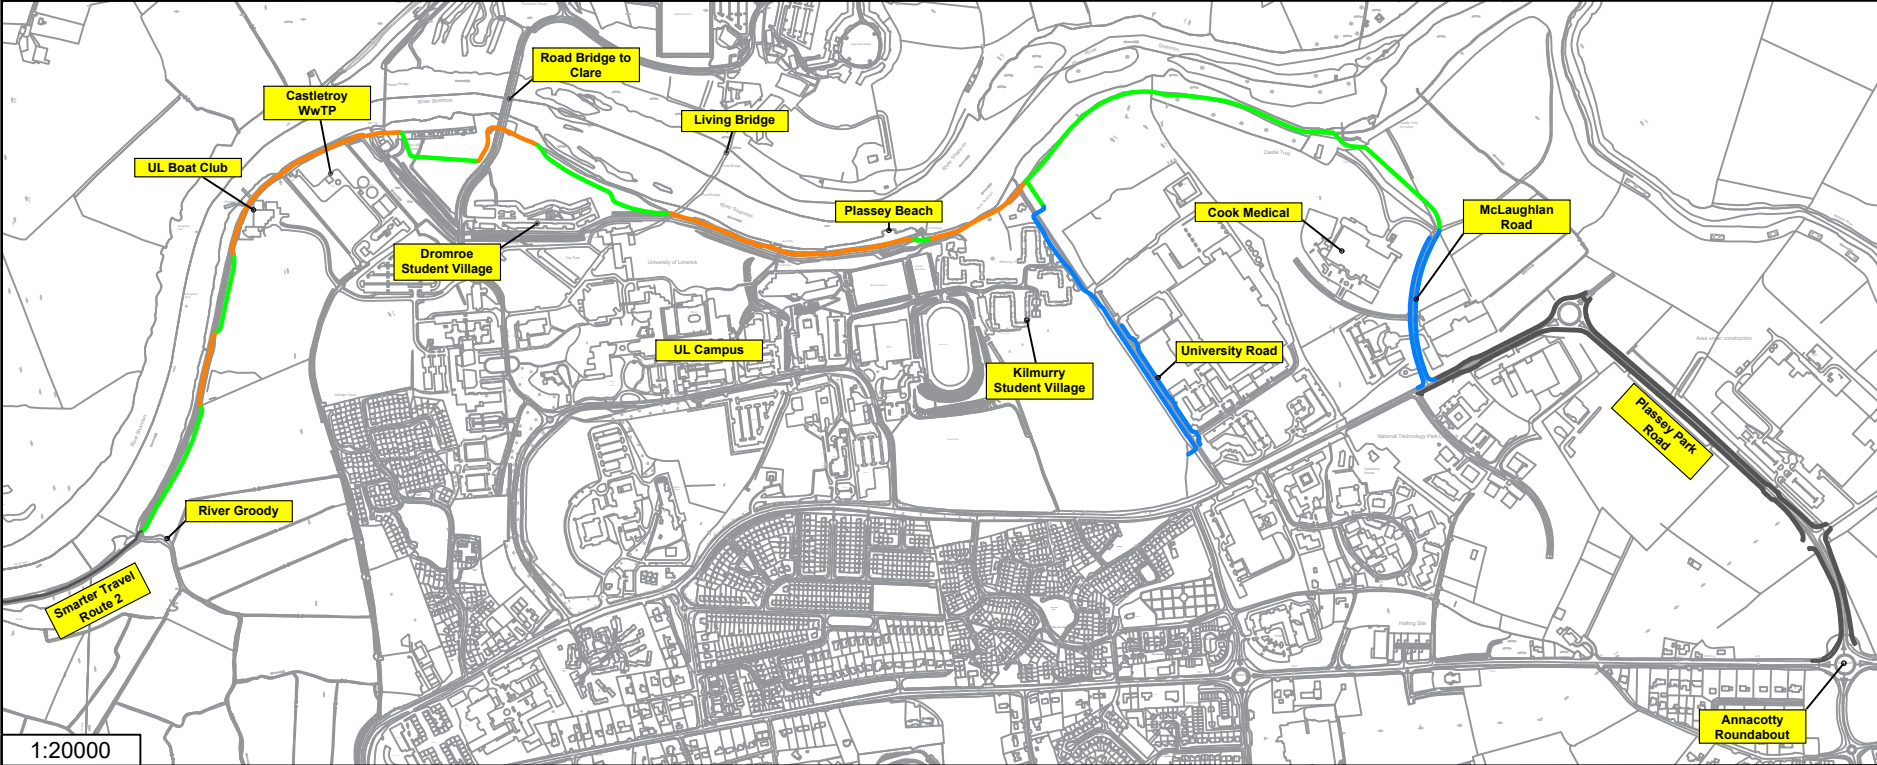

REV	DATE	DRN	DESCRIPTION		CHK APP
REVISIONS					
Copyright Ryan Hanley This drawing must not be reproduced in any form without the prior written consent of Ryan Hanley Consulting Engineers					
DRAWING STATUS					
☐ PRELIMINARY	☐ CONTRACT		☐ TENDER	☐ CONSTRUCTION	
☐ FOR APPROVAL	☒ FOR YOUR INFORMATION		☐ AS CONSTRUCTED	☐ DRAFT	
RYAN HANLEY					
CLIENT					
			Corrhaire Cathrach & Contae Luimnigh Limerick City & County Council		
PROJECT					
Limerick City Greenway					
TITLE					
Site Location					
Sheet 1 of 1					
SCALE @ A4	DATE	DRAWN	CHECKED	APPROVED	
As Shown	APR 2025	AC	BL	PS	
JOB No.	CAD FILE PATH	DRAWING No.		REV.	
2535	-	-		A	