

Our Reference LCG\_0017

Your Reference

Date 7<sup>th</sup> January 2025**Re: Proposed Limerick City Greenway (UL to NTP)  
Progress update on the proposed Greenway**


Dear Shona,

As you know, the proposed Limerick City Greenway (University of Limerick (UL) to National Technology Park (NTP)) is planned to extend between the River Goody bridge and Plassey Park Road and will comprise of 4.5km of proposed shared path, cycle lanes and footpaths. It will be constructed as a new 3.5m wide shared surface alongside the River Shannon between the River Groody and the northern extents of University Road and McLoughlin Road. There will be new public lighting along the shared surface. The proposed greenway will continue onto University Road and McLaughlan Road, where the proposed shared path will change to separated cycle lanes and footpaths on the eastern and western sides of the roads.

The entire site is located within the administrative boundary of Limerick City and County Council.

The proposed Limerick City Greenway (UL to NTP) is included in the Limerick Shannon Metropolitan Area Transport Strategy 2022 and the Limerick Development Plan 2022-2028 where the objective is to provide an effective, sustainable, and accessible transport system that will contribute to the creation of integrated cycling and pedestrian networks which will be accessible by all. It is an economic objective of LCCC to support the development of greenways in the county that will provide an amenity and a commuter function.

The proposed Greenway is aligned with the “Code of Best Practice National and Regional Greenways” (December 2021), and the “Strategy for the Future Development of National and Regional Greenways” (July 2018). The Greenway Route proposal meets the “Five S” Criteria as defined in the following image:

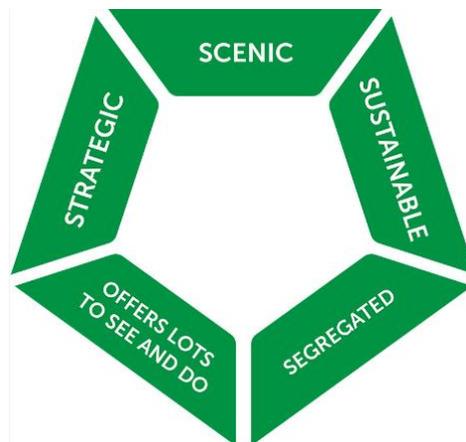

The Strategy for the Future Development of National and Regional Greenways document (July 2018) from Department of Transport, Tourism and Sport (DTTas) defines a greenway as "a recreational or pedestrian corridor for non-motorised journeys, developed in an integrated manner which enhances both the environment and quality of life of the surrounding area. These routes should meet satisfactory standards of width, gradient and surface condition to ensure that they are both user-friendly and low risk for users of all abilities". The proposed Limerick City Greenway (UL to NTP) adheres with these requirements.

The preliminary design and supporting environmental, archaeological, and ecological surveys and assessments are currently being finalised, and the Project Team will submit a planning application to An Bord Pleanála upon their completion.

Should you wish to specify any matters which you feel may be of use to the Project Team, if you would like to discuss the proposed Greenway, or require additional information, please contact Brendan Larkin [larkinb@ryanhanley.ie](mailto:larkinb@ryanhanley.ie) and/or Sinead Kennedy [sinead.kennedy@limerick.ie](mailto:sinead.kennedy@limerick.ie)

Yours sincerely,




---


**Brendan Larkin**  
Associate

CC: Sinead Kennedy, LCCC Project Manager

Attached Document:  
Location Map

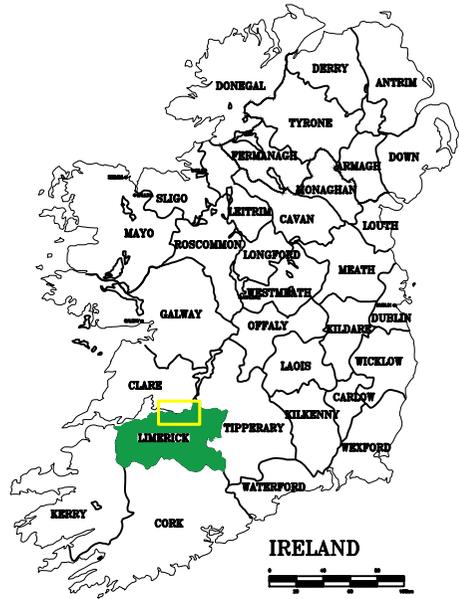


IRELAND

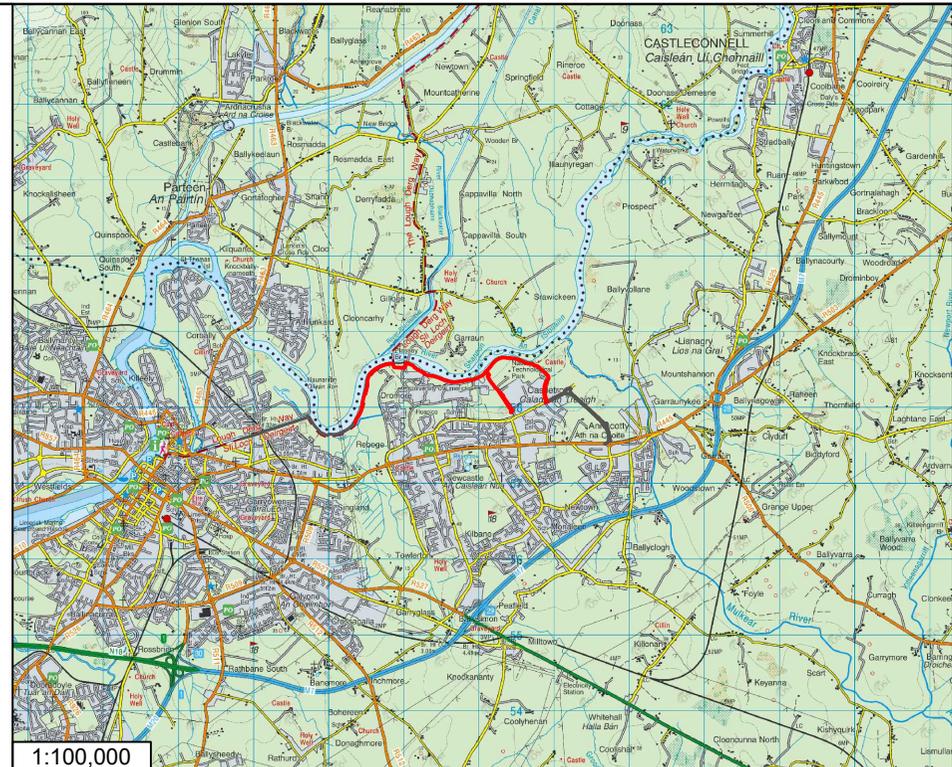

1:100,000

- Notes**
- Levels are in metres O.D. and refer to Main Head Datum.
  - Dimensions are in millimetres unless otherwise stated.
  - Figured dimensions only to be used. If in doubt check with the Engineer in advance of construction.
  - For Existing Electrical and Telecom Services contact the relevant utility provider.
  - Existing Services are based on record drawings and should not be deemed to be inclusive of all.
  - Services should be located on site by the Contractor prior to commencement of excavation.
  - The Contractor shall consult with utility companies and carry out investigative works to locate all services prior to all excavations.
  - Co-ordinates provided at center of proposed excavation
- © Ordnance Survey Ireland. All Rights Reserved.  
Licence No. 2019/09/CCMA/Limerick City & County Council

- Legend**
- Proposed Greenway Route
  - Existing Active Travel Link

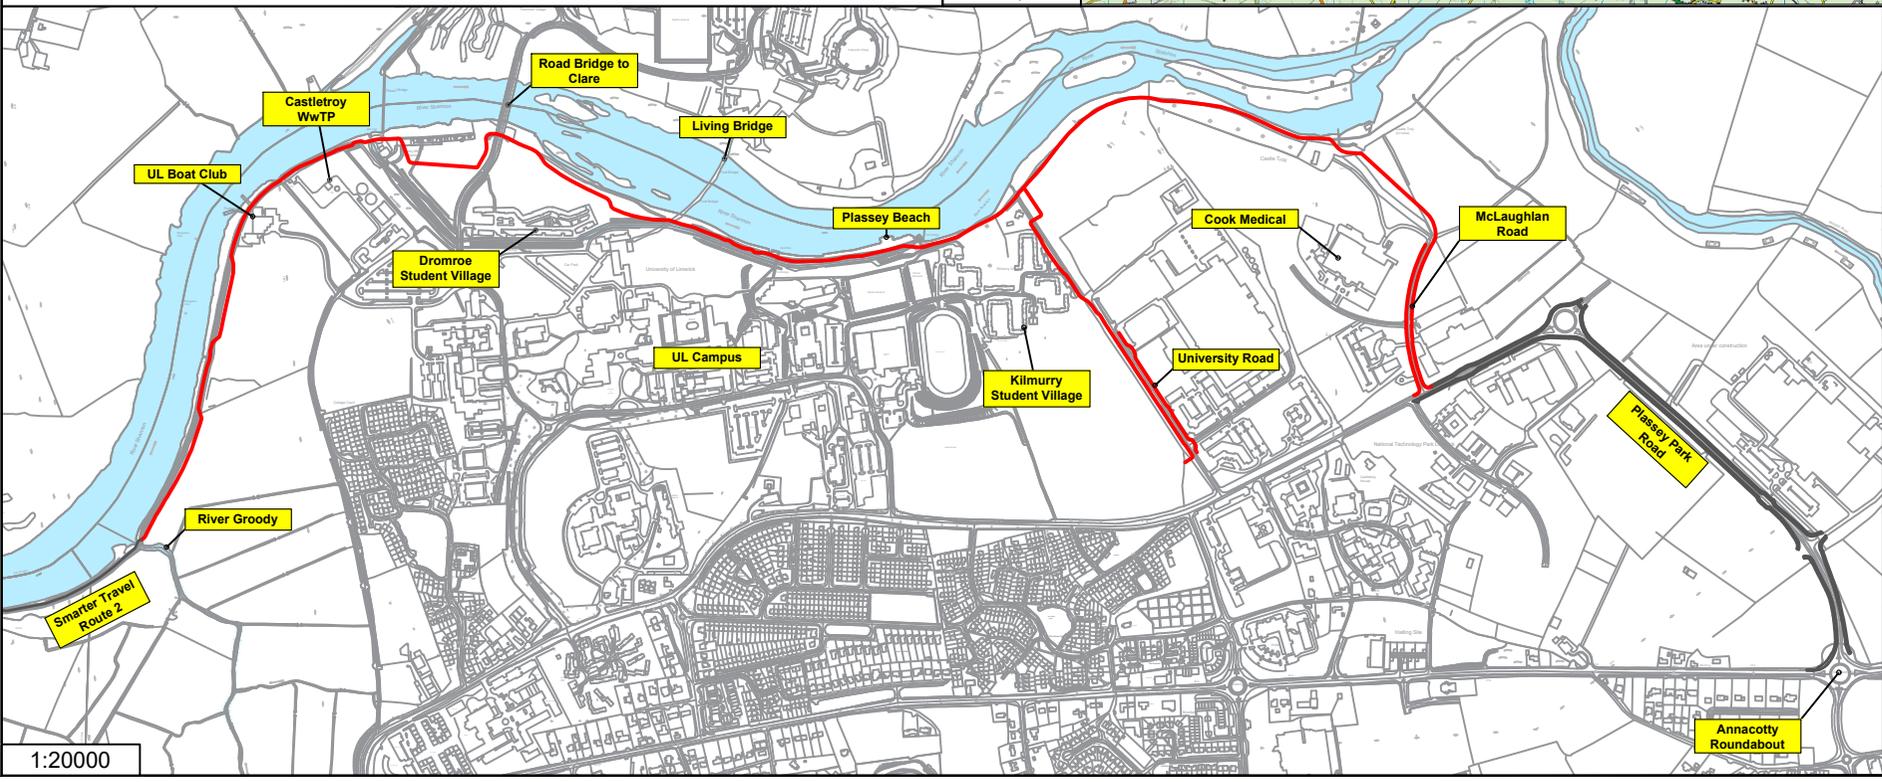

1:20000

REV	DATE	DRN	DESCRIPTION	CHK	APP
REVISIONS					

Copyright Ryan Hanley  
This drawing must not be reproduced in any form without the prior written consent of Ryan Hanley Consulting Engineers

**DRAWING STATUS**

<input type="checkbox"/> PRELIMINARY	<input type="checkbox"/> CONTRACT	<input type="checkbox"/> TENDER	<input type="checkbox"/> CONSTRUCTION
<input type="checkbox"/> FOR APPROVAL	<input checked="" type="checkbox"/> FOR YOUR INFORMATION	<input type="checkbox"/> AS CONSTRUCTED	<input type="checkbox"/> DRAFT



CLIENT  
Comhairle Cathrach  
& Contae Limerick  
Limerick City  
& County Council

PROJECT  
**Limerick City Greenway**

TITLE  
**Site Location**

Sheet 1 of 1

SCALE @ A4	DATE	DRAWN	CHECKED	APPROVED
As Shown	NOV 2024	AC	BL	PS
JOB No.	CAD FILE PATH	DRAWING No.	REV.	
2535			0	