



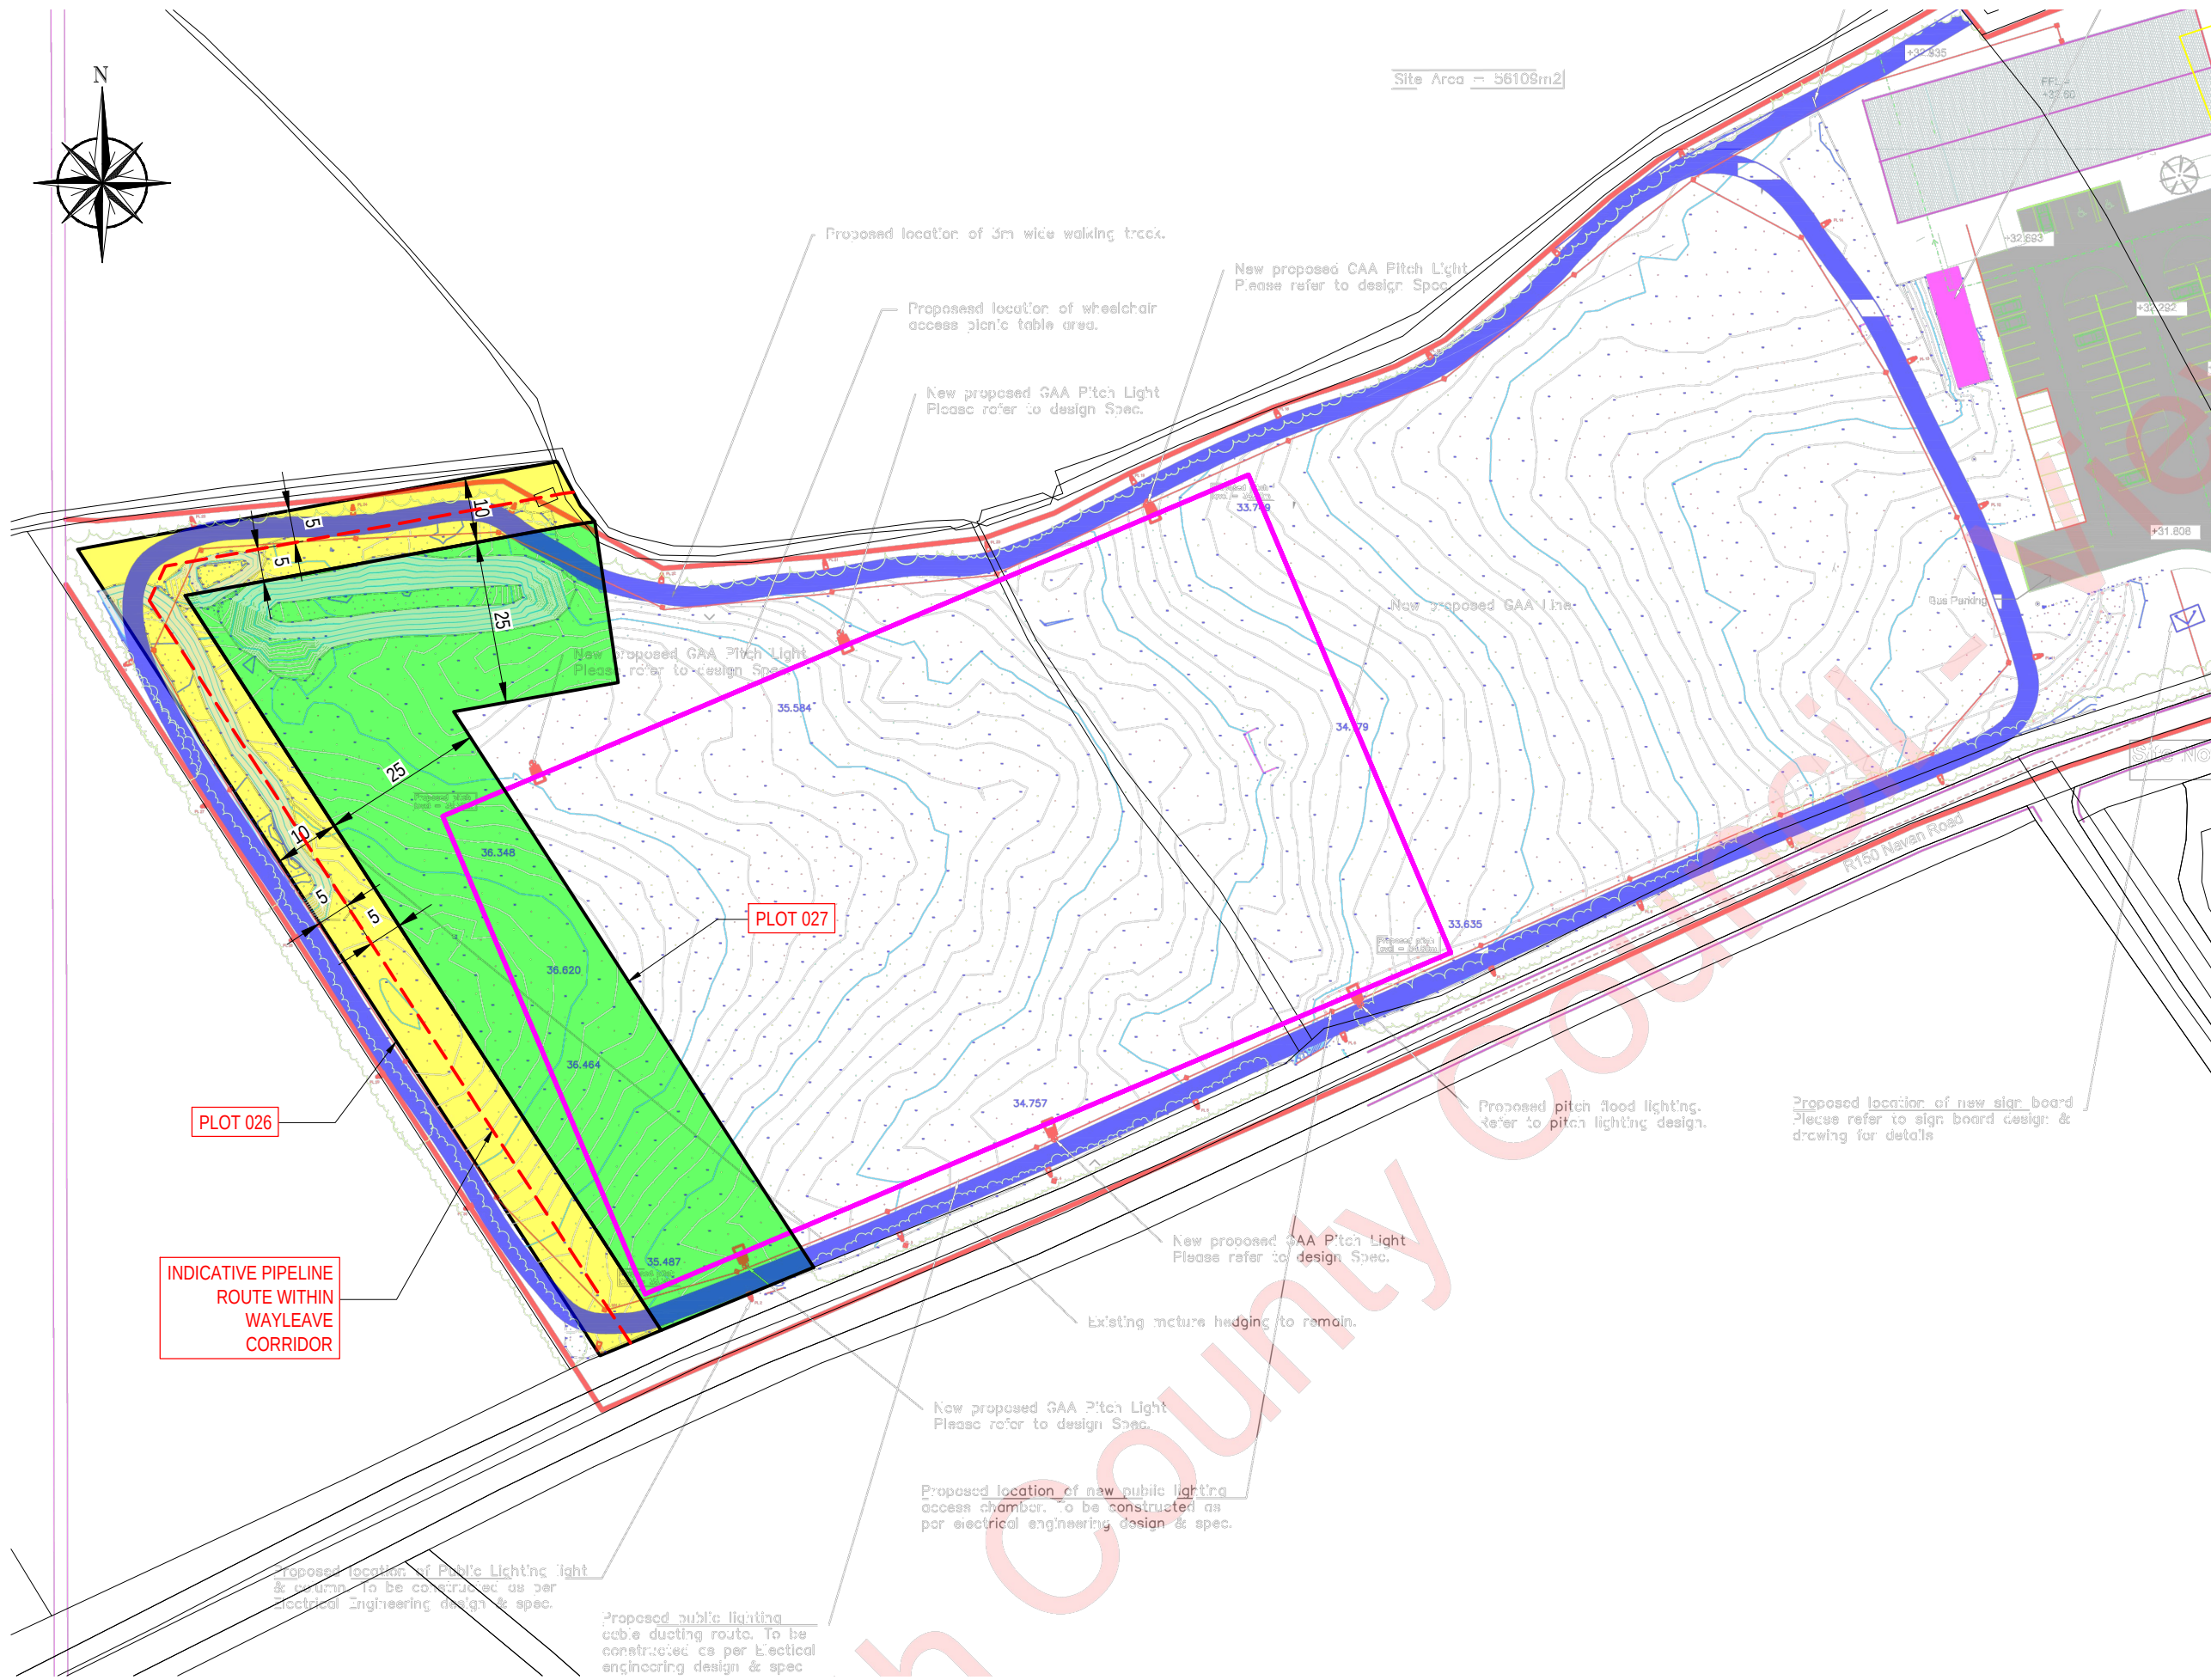

PLOT 026 AND PLOT 027 ROUTING
SCALE 1 : 1000

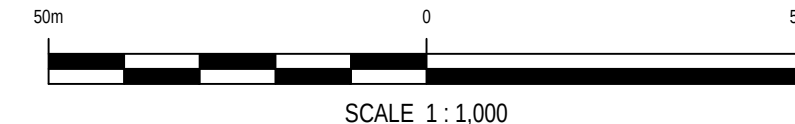

NOTES

REV	DATE	DESCRIPTION	LS	D.K.	D.K.
P01	05.06.2026	FIRST ISSUE			

PROJECT No. 20814.2STAGE PRELIMINARY

COPYRIGHT RESERVED - THIS DRAWING IS NOT TO BE USED FOR A PURPOSE OTHER THAN THAT FOR WHICH IT HAS BEEN ISSUED BY NICHOLAS O'DWYER LTD. NOR IS IT TO BE COPIED OR REPRODUCED IN ANY MANNER WITHOUT WRITTEN CONSENT.

Unit E4, Nutgrove Office Park,
Nutgrove Avenue, Dublin 14
T +353 1 296 9000
F +353 1 296 9001
E dublin@nodwyer.com
W www.nodwyer.com

CLIENT

UISCE ÉIREANN
Colvill House,
24-26 Talbot Street,
Dublin 1.
Tel. 1890 278 278 Web. www.water.ie

PROJECT

STALEEN WTP TO DULEEK TRUNK MAIN

TITLE

PLOT 026 AND PLOT 027 ROUTING

SCALES @ A3	DRAWN	CHECKED	APPROVED
1:1000	L. Sneka	D. Kennedy	D. Kennedy
	DATE 05.06.2026	DATE 05.06.2026	DATE 05.06.2026

SUITABILITY CODE S2SUITABILITY DESCRIPTION FOR INFORMATION

DRAWING No. 20814.2-NOD-XX-XX-DR-C-10101REVISION P01