




NOTES

P01	05.06.2026	FIRST ISSUE	LS	D.K.	D.K.
REV	DATE	DESCRIPTION	D	C	A
PROJECT No.		STAGE			
20814.2		SKETCH			

COPYRIGHT RESERVED - THIS DRAWING IS NOT TO BE USED FOR A PURPOSE OTHER THAN THAT FOR WHICH IT HAS BEEN ISSUED BY NICHOLAS O'DWYER LTD. NOR IS IT TO BE COPIED OR REPRODUCED IN ANY MANNER WITHOUT WRITTEN CONSENT.

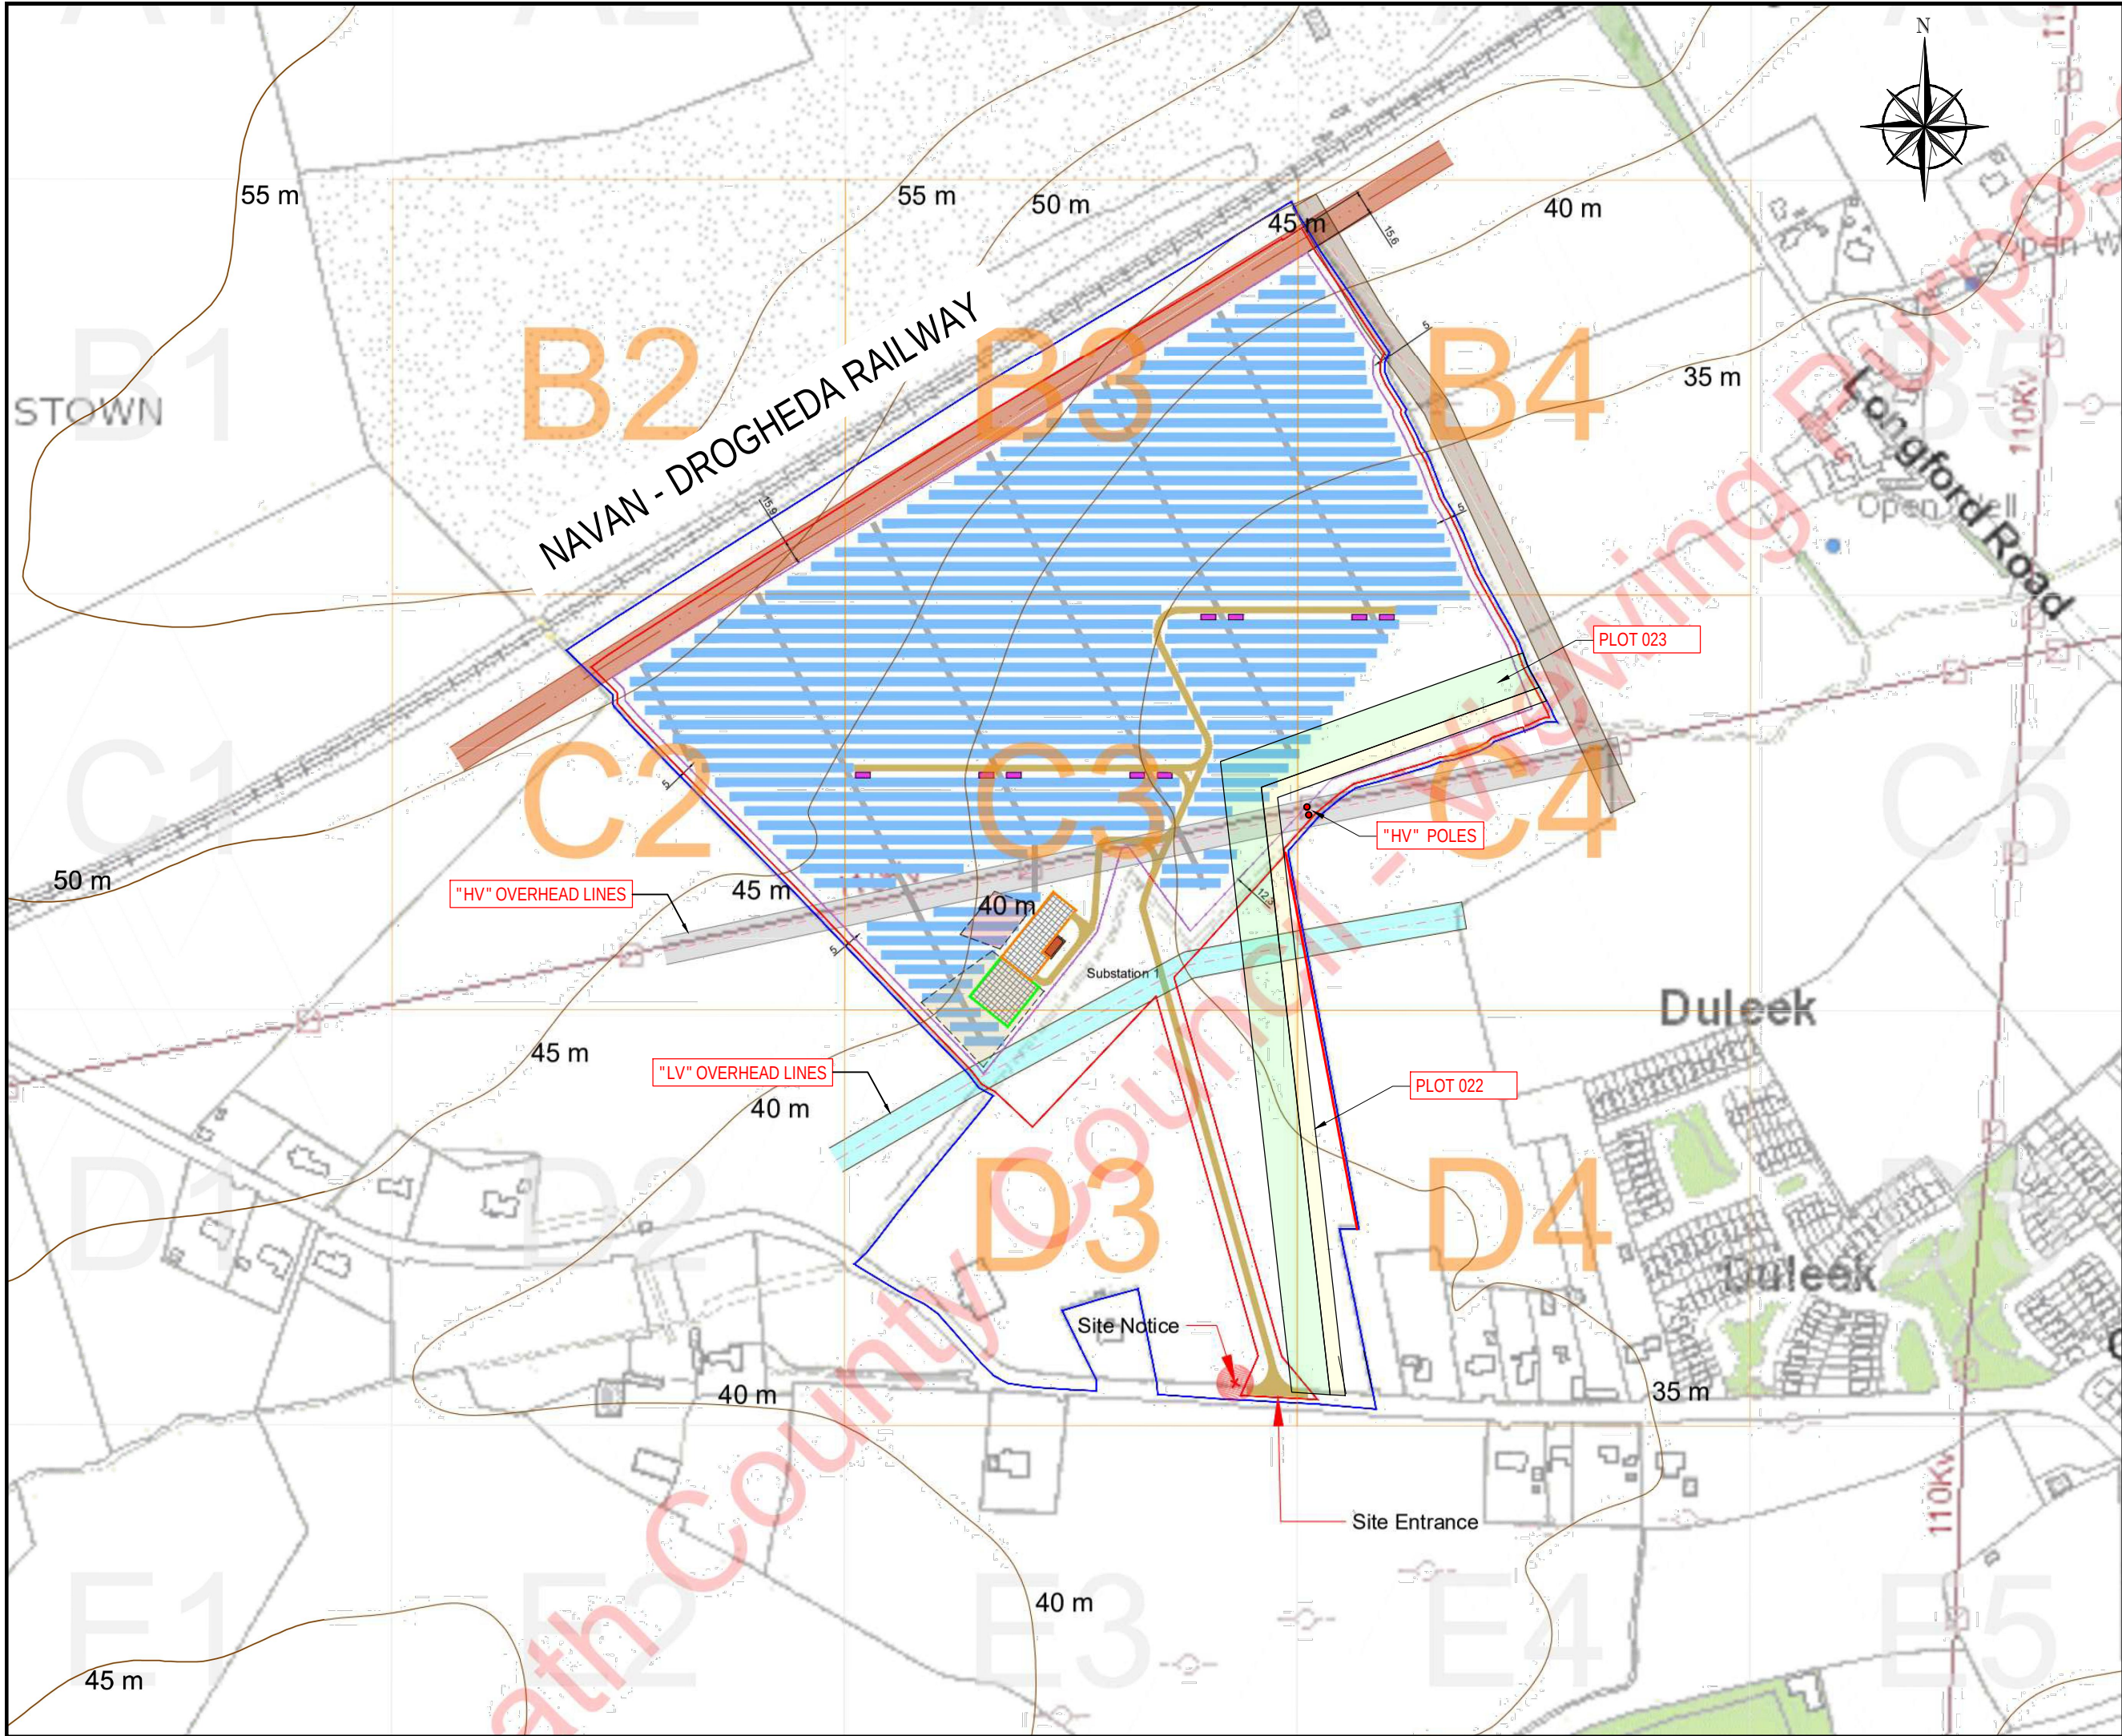

Unit E4, Nutgrove Office Park,
Nutgrove Avenue, Dublin 14

T +353 1 296 9000
F +353 1 296 9001
E dublin@nodwyer.com
W www.nodwyer.com

CLIENT



UISCE ÉIREANN

Colvill House,
24-26 Talbot Street,
Dublin 1.
Tel. 1890 278 278 Web. www.water.ie

PROJECT

STALEEN WTP TO DULEEK
TRUNK MAIN

TITLE

PLOT 022 AND PLOT 023
ROUTING

SCALES @ A3	DRAWN	CHECKED	APPROVED
Not To Scale	L. Sneka	D. Kennedy	D. Kennedy
DATE	DATE	DATE	DATE
05.06.2026	05.06.2026	05.06.2026	05.06.2026

SUITABILITY CODE	SUITABILITY DESCRIPTION
S2	FOR INFORMATION

DRAWING No.	REVISION
20814.2-NOD-XX-XX-DR-C-10102	P01