
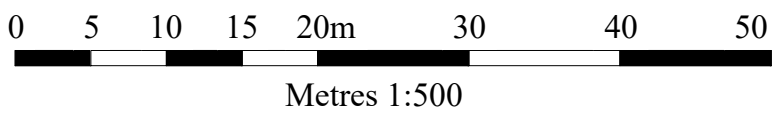


DEVELOPMENT AREA 2

- 3.1R LINE 1 WET FUEL METERING BIN
- 3.2R LINE 1 ENERGY SYSTEM FUEL FEED CONVEYOR
- 3.3R LINE 1 ENERGY PLANT
- 3.4R LINE 1 DRY ELECTROSTATIC PRECIPITATOR
- 3.5R LINE 1 HOT GAS DUCT
- 3.6R LINE 1 START UP STACK
- 3.7R LINE 1 DUST SILO
- 3.8R LINE 1 THERMAL FLUID PIPING
- 3.9R LINE 1 STEAM GENERATOR
- 3.10 LINE 1 DRYER SYSTEM (NO CHANGE)
- 3.11R LINE 1 BUNDED OIL STORAGE

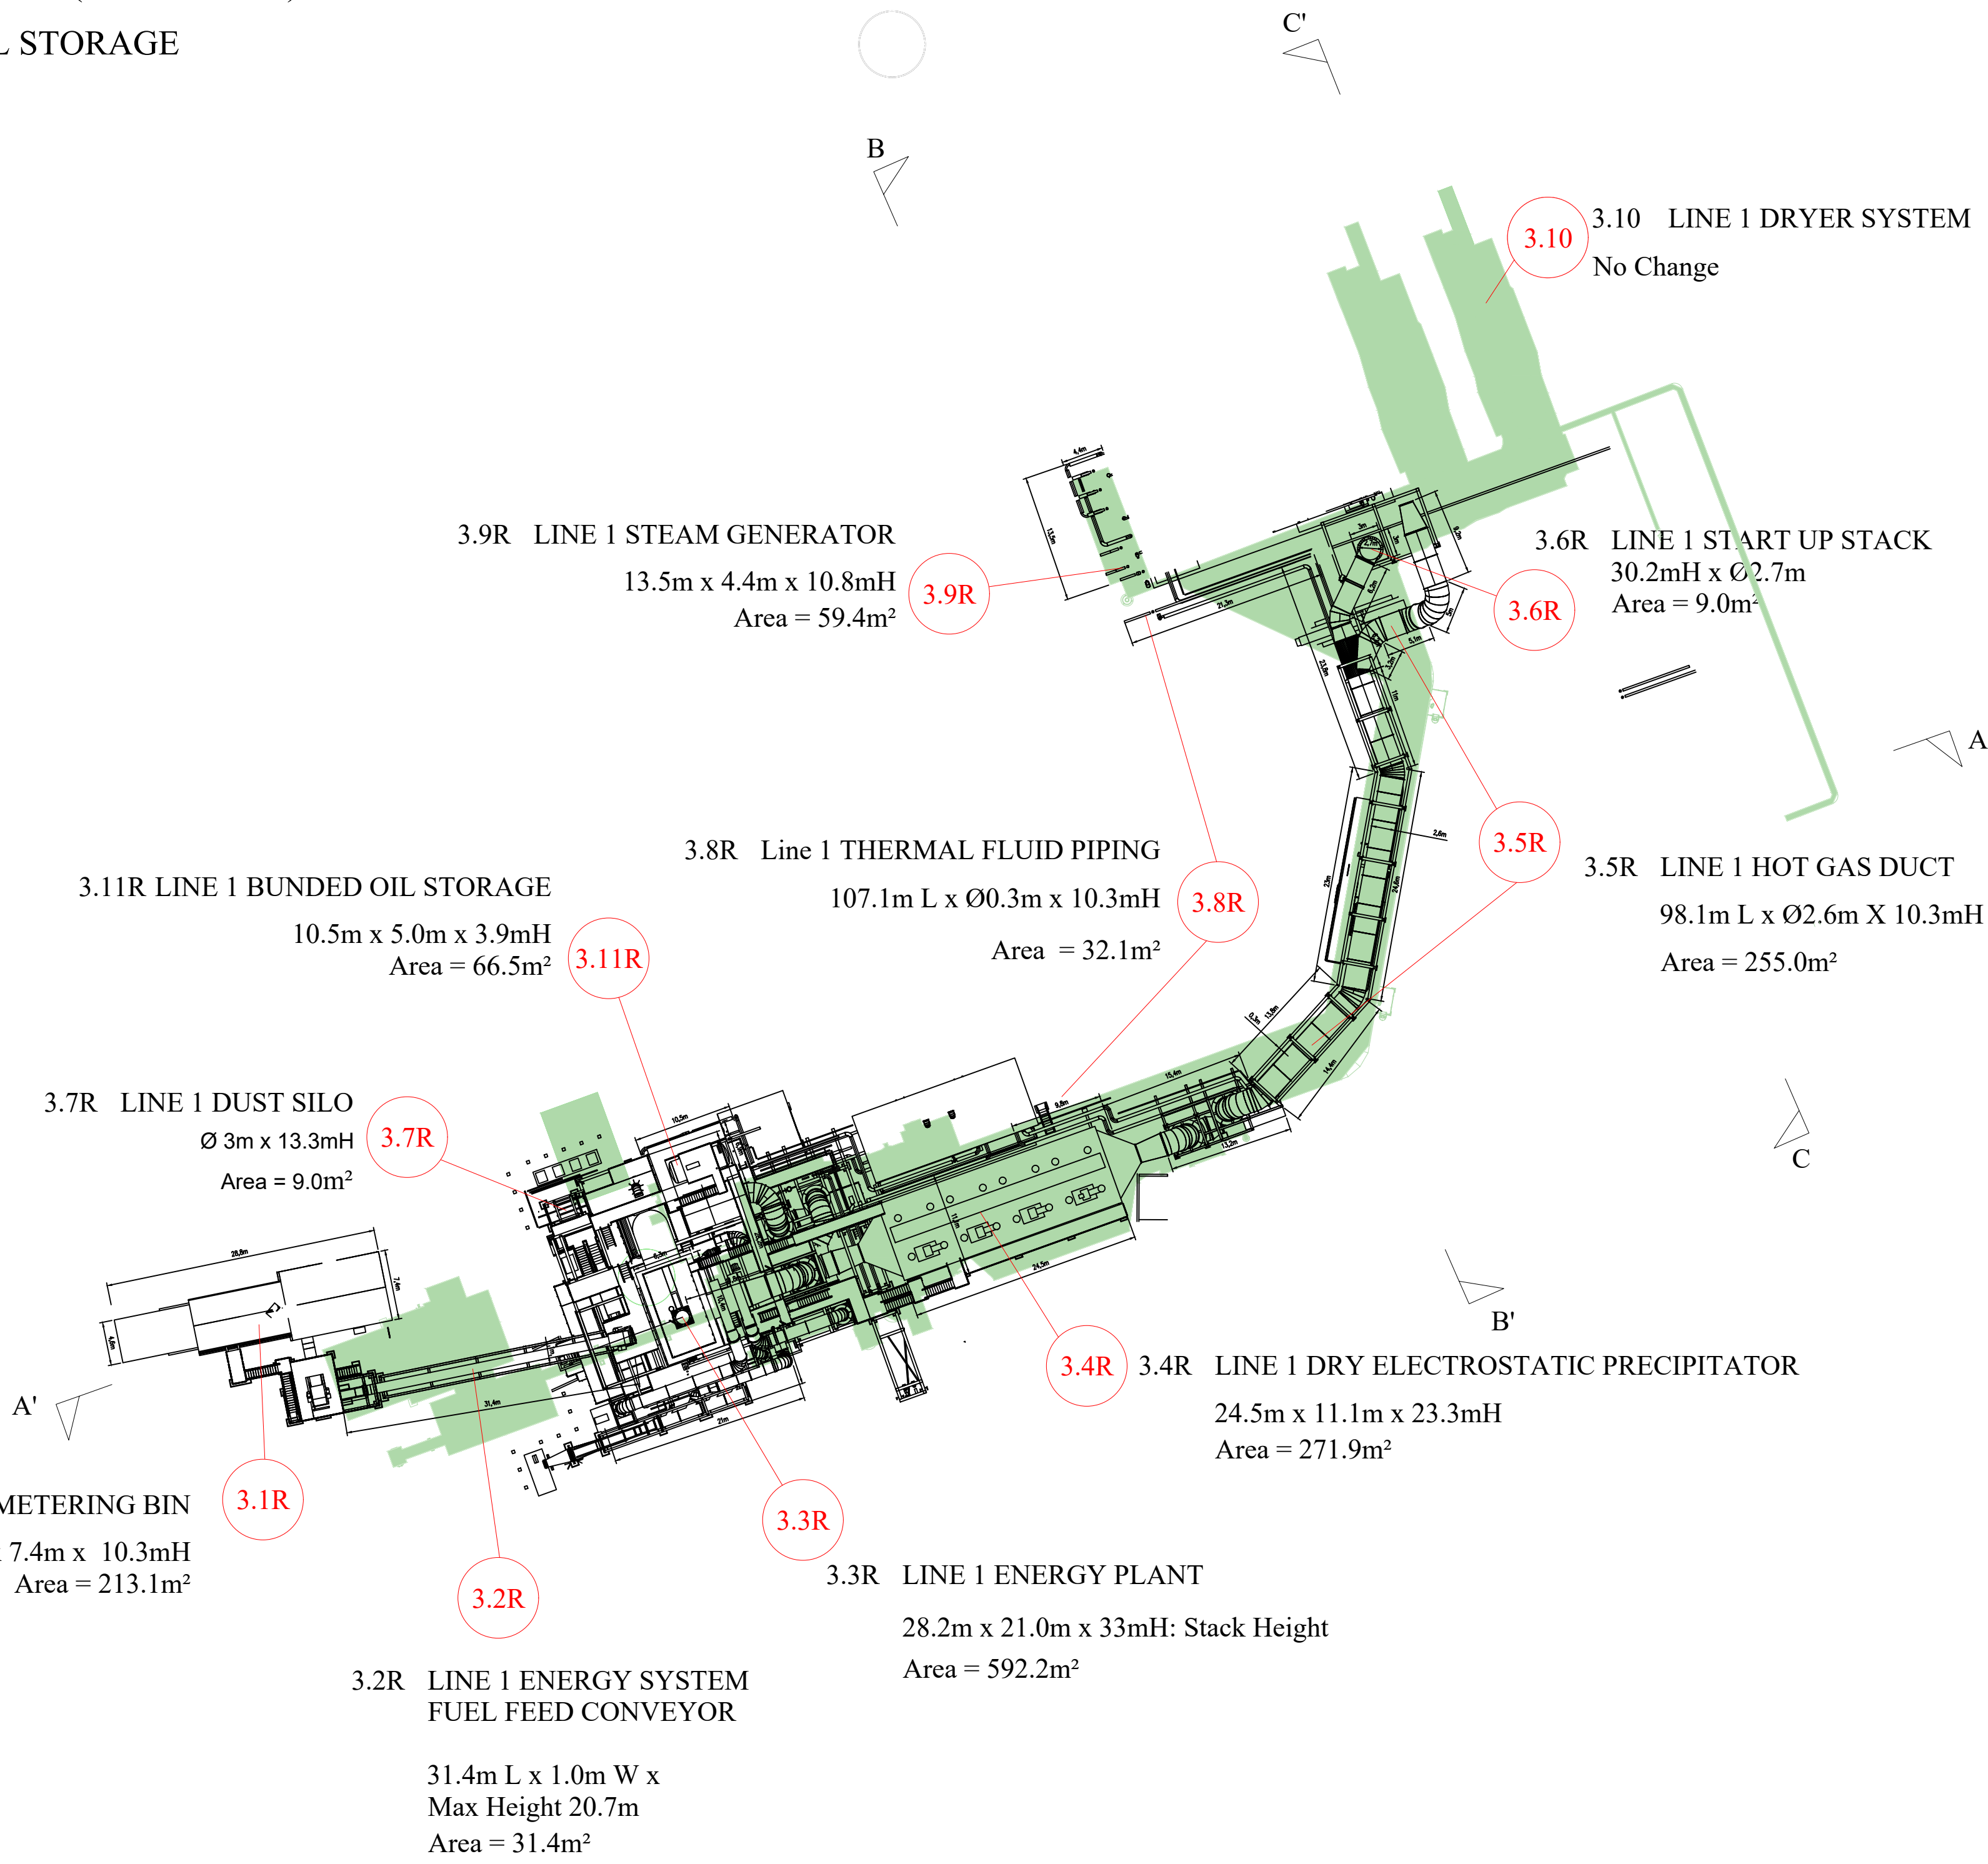

-GENERAL NOTES-

1. This drawing is not to be scaled.
2. Figured dimensions only are to be taken from this drawing.
3. All setting out dimensions are to be checked and confirmed on site prior to commencement of work.
4. Any discrepancies encountered to be brought to the attention Medite Europe DAC without delay.
5. For Planning Purposes Only

- NOTES-

Original Planning Envelope
Development Area 2


Proposed Alterations Design
Development Area 2

2.1R Proposed Alterations Item (Refer to Request for Alterations Planning Statement for Alterations Details)


DEVELOPMENT AREA 2

- 3.1R LINE 1 WET FUEL METERING BIN
- 3.2R LINE 1 ENERGY SYSTEM FUEL FEED CONVEYOR
- 3.3R LINE 1 ENERGY PLANT
- 3.4R LINE 1 DRY ELECTROSTATIC PRECIPITATOR
- 3.5R LINE 1 HOT GAS DUCT
- 3.6R LINE 1 START UP STACK
- 3.7R LINE 1 DUST SILO
- 3.8R Line 1 THERMAL FLUID PIPING
- 3.9R LINE 1 STEAM GENERATOR
- 3.10 LINE 1 DRYER SYSTEM (NO CHANGE)
- 3.11R LINE 1 BUNDED OIL STORAGE


NOTE:
Refer to Drawing PL08B & PL14 for Plan and 3D View

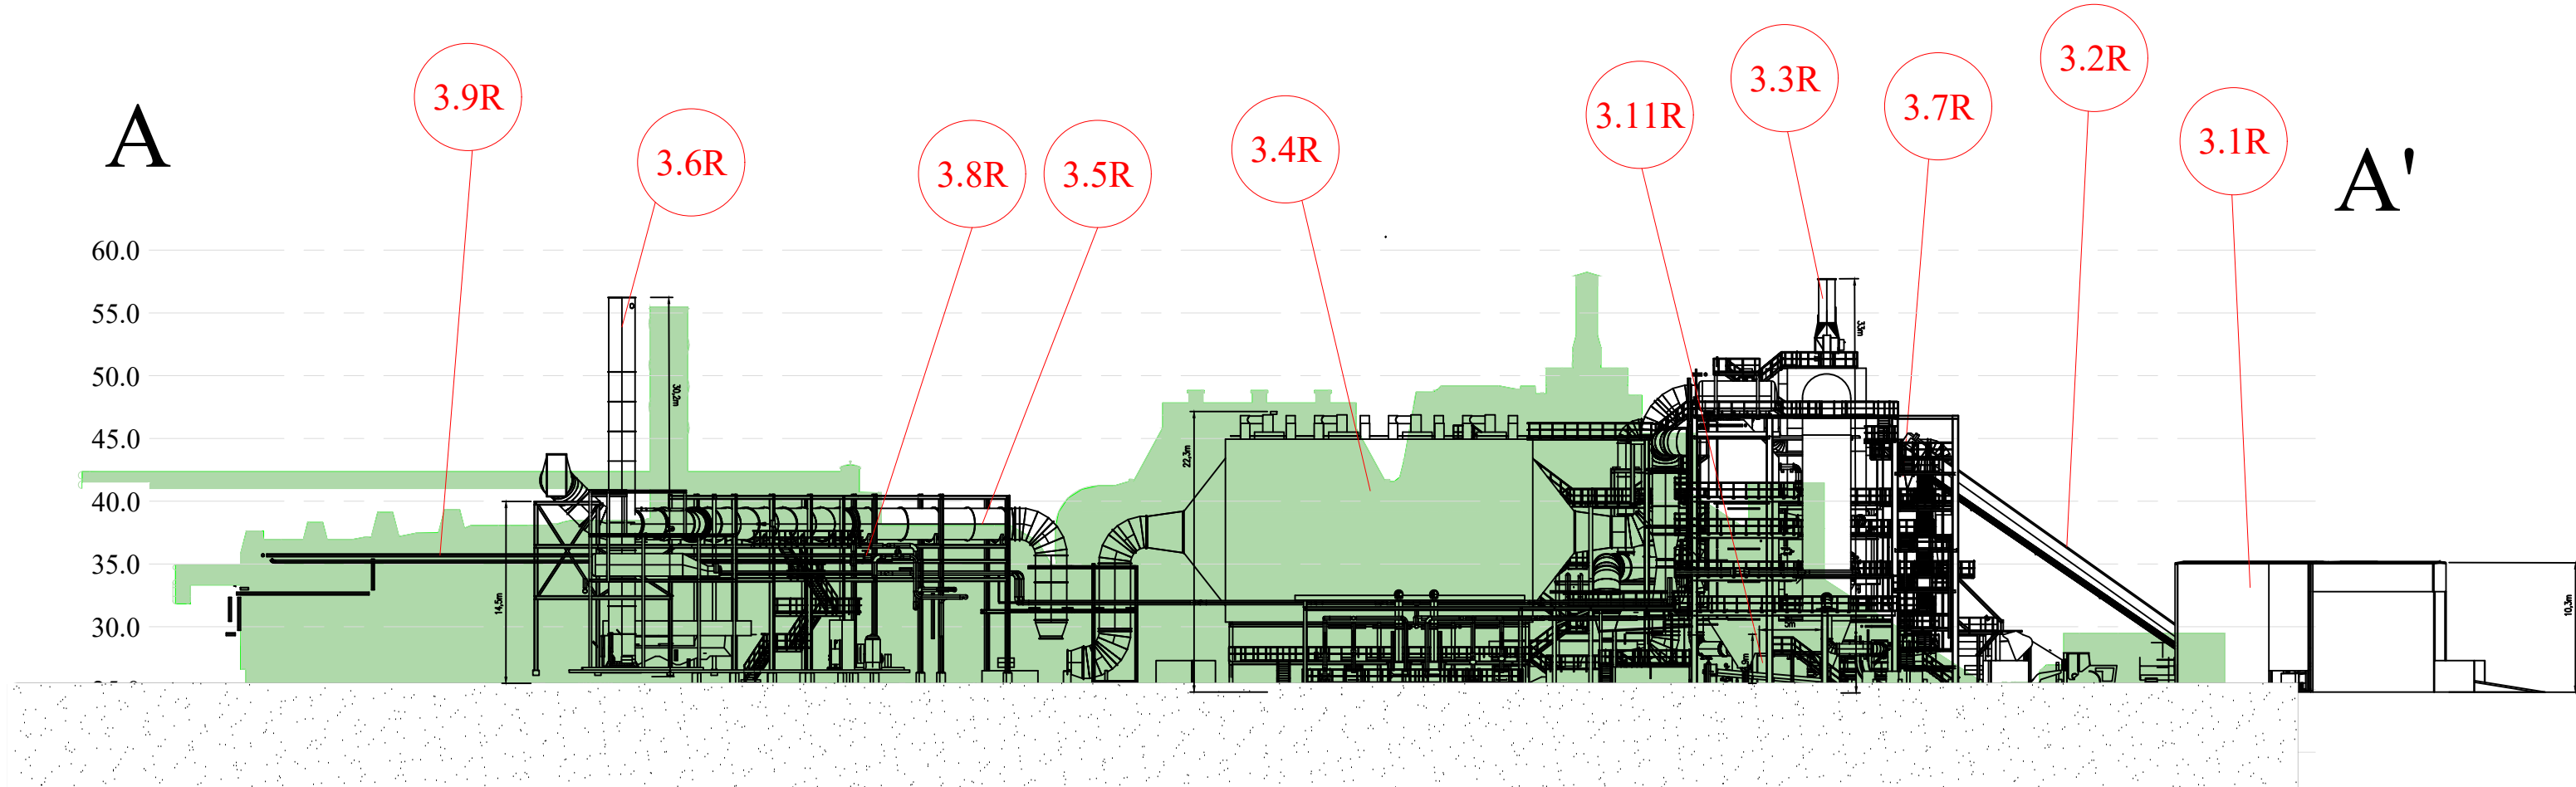

B

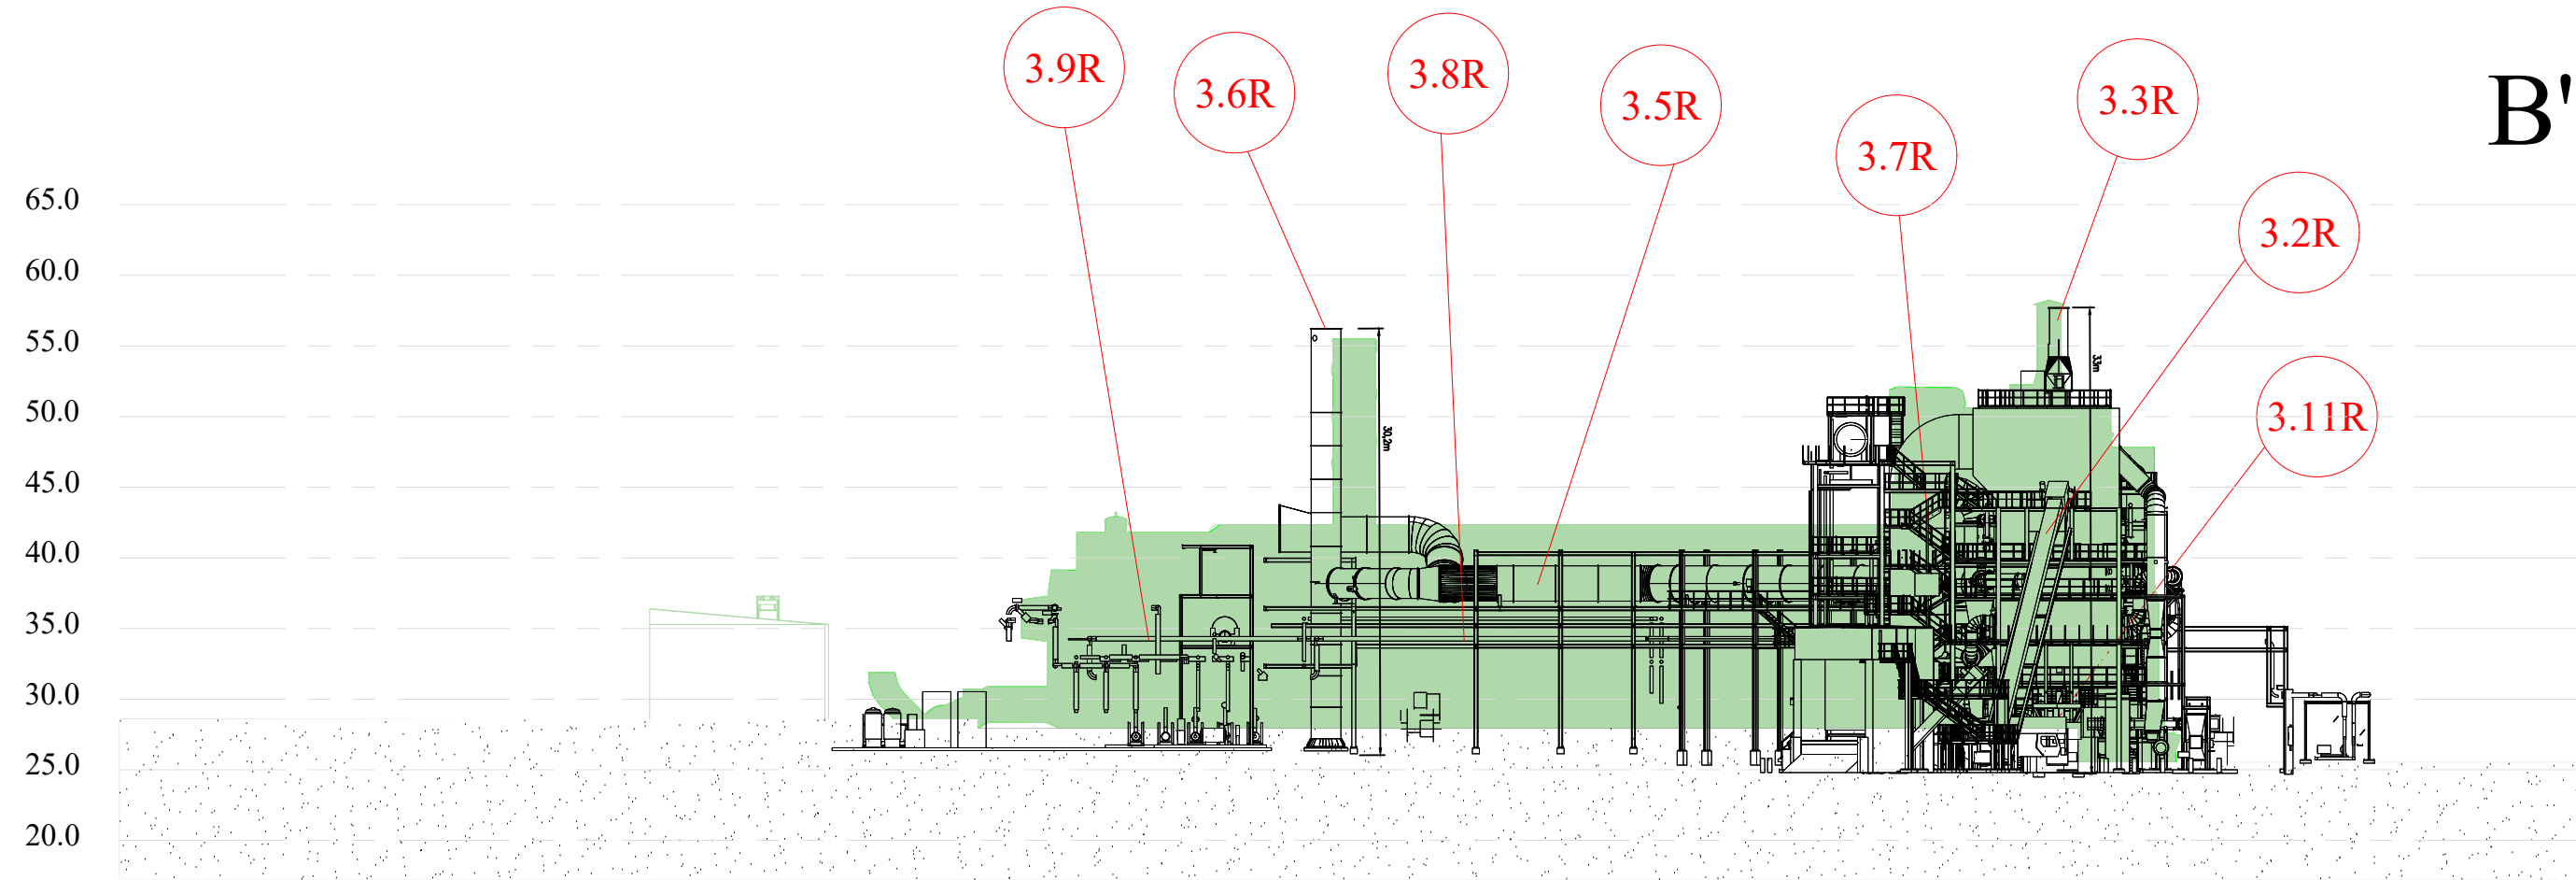

C

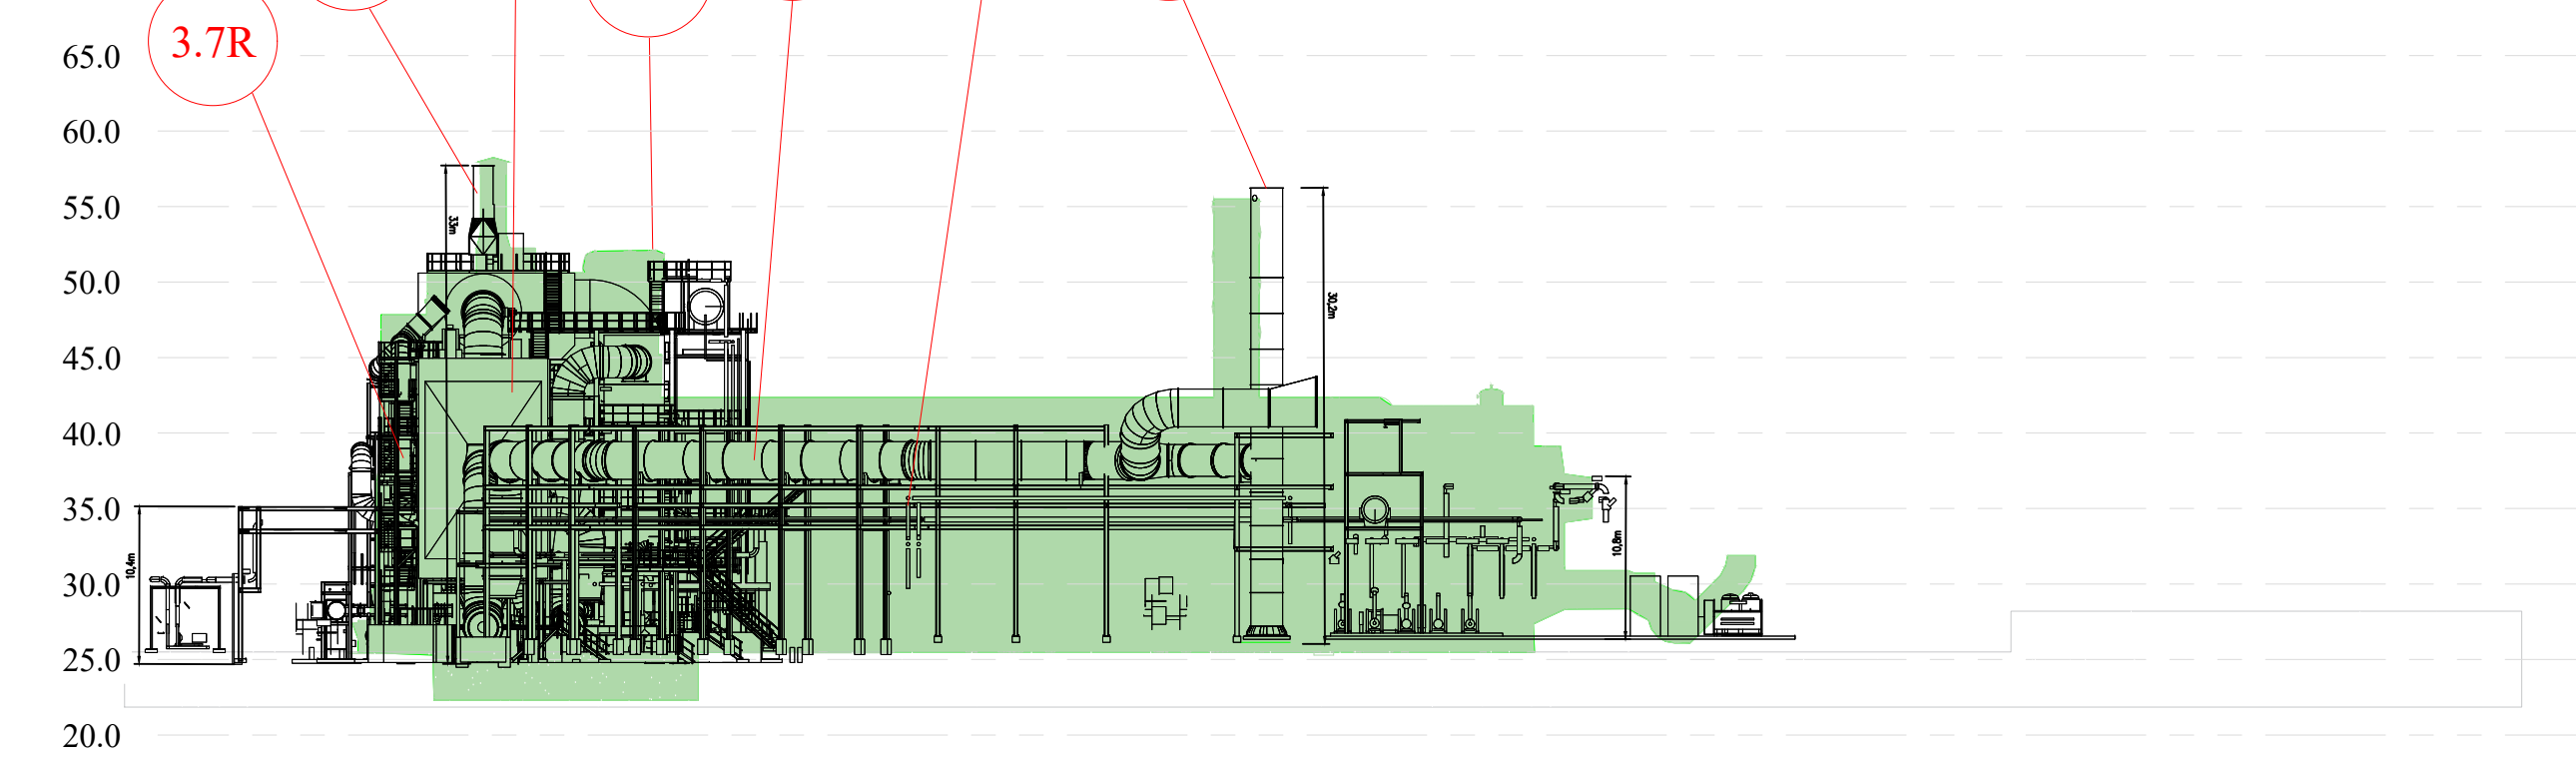

STAGE	REV	REVISION NOTE	DATE	INL
Project Title	Medite Energy Project			
Project Code	Medite Europe DAC Business Development, Client Support Tel: +353 (0) 1 450 0000 Fax: +353 (0) 1 450 0001 www.medite.com			
Title	Proposed Alteration Dimensions of Development Area 2 - Plan & Elevations			
Machine Name				
01	00	700	000	00
Site	Plant	Process	Machine	Sub-Machine
Pl Number	700	Process		
Scale	1:500 (PLAN)	Date	17/05/2023	Drawn By: S. Murphy
Drawing Number	ABP-319013-24.PL16.R1	Rev	A01	