




SITE LOCATION
SCALE 1:2,500

NOTES:

1. ALL DRAWINGS TO BE READ IN CONJUNCTION WITH THE SPECIFICATIONS AND ALL ENGINEERS AND ARCHITECTS DRAWINGS.
2. ALL DRAWINGS TO BE PRINTED IN COLOUR.
3. ALL DIMENSIONS IN mm UNLESS OTHERWISE STATED. NO DIMENSIONS SHALL BE SCALED FROM THE DRAWINGS.
4. THIS DRAWING IS FOR PLANNING PURPOSES ONLY.
5. TAILIE EIREANN MAP SHEET REFERENCE 2779 & 2779-D

LEGEND

APPLICATION SITE BOUNDARY	—
PROPERTY BOUNDARY	—
SITE NOTICE LOCATION	X

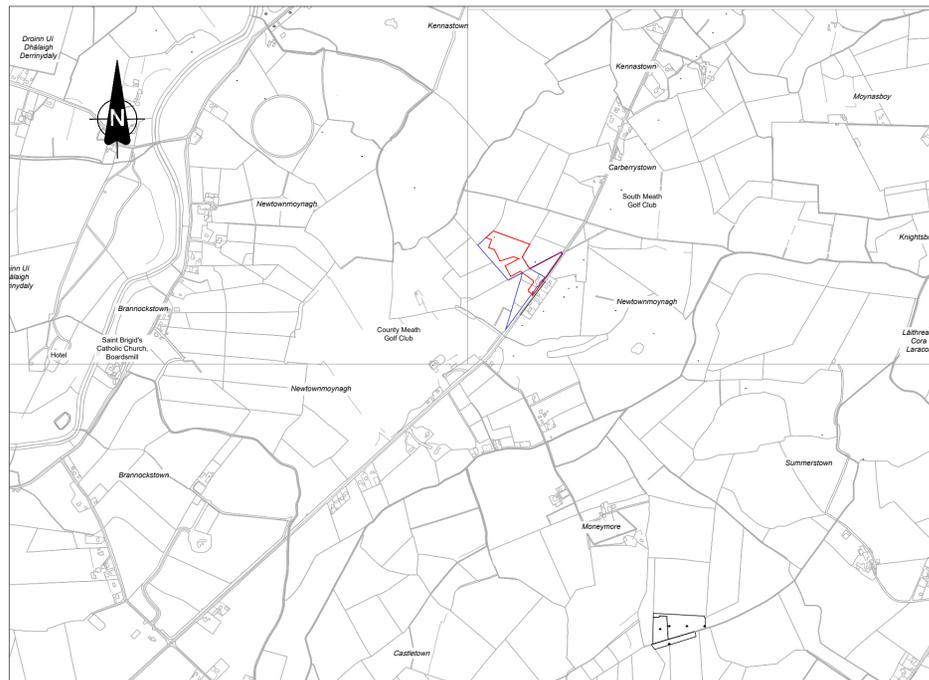

KEY PLAN
SCALE 1:10,560

REV	DATE	REVISION DESCRIPTION	DRN	PROJ	VER	APP
2	JULY 26	ISSUED FOR PLANNING				
1	JULY 26	ISSUED FOR SECOND REVIEW	JB	KP	JD	BM
0	AUG 24	ISSUED FOR REVIEW	JB	KP	JD	BM

COPYRIGHT © ESB
ALL RIGHTS RESERVED. NO PART OF THIS WORK MAY BE REPRODUCED OR COPIED IN ANY FORM OR BY ANY MEANS - GRAPHIC, ELECTRONIC OR MECHANICAL, INCLUDING PHOTOCOPYING, RECORDING, TAPING OR USED FOR ANY PURPOSE OTHER THAN ITS DESIGNATED PURPOSE, WITHOUT THE WRITTEN PERMISSION OF ESB.

PURPOSE OF ISSUE - PRELIMINARY UNLESS INDICATED
 CLIENT APPROVAL PLANNING TENDER CONSTRUCTION AS-BUILT

CLIENT **ESB NETWORKS**

PROJECT **FOSTERSTOWN 110 kV SUBSTATION**

CONTRACT **I_TM0342B**

DRAWING TITLE **FOSTERSTOWN 110 kV SUBSTATION
SITE LOCATION
PLANNING**

PRODUCTION LIMIT **Transmission and Distribution Delivery**

DRAWN	PRODUCED	VERIFIED	APPROVED	APPROVAL DATE
J Byrne	S. Donnelly	R. O'Connell		24/07/2025
CLIENT REF	NO OF SHEETS	SIZE	SCALE	
TC020706	1	A0	As Shown	

DRAWING NUMBER **PE492-D282-016-001-002**