


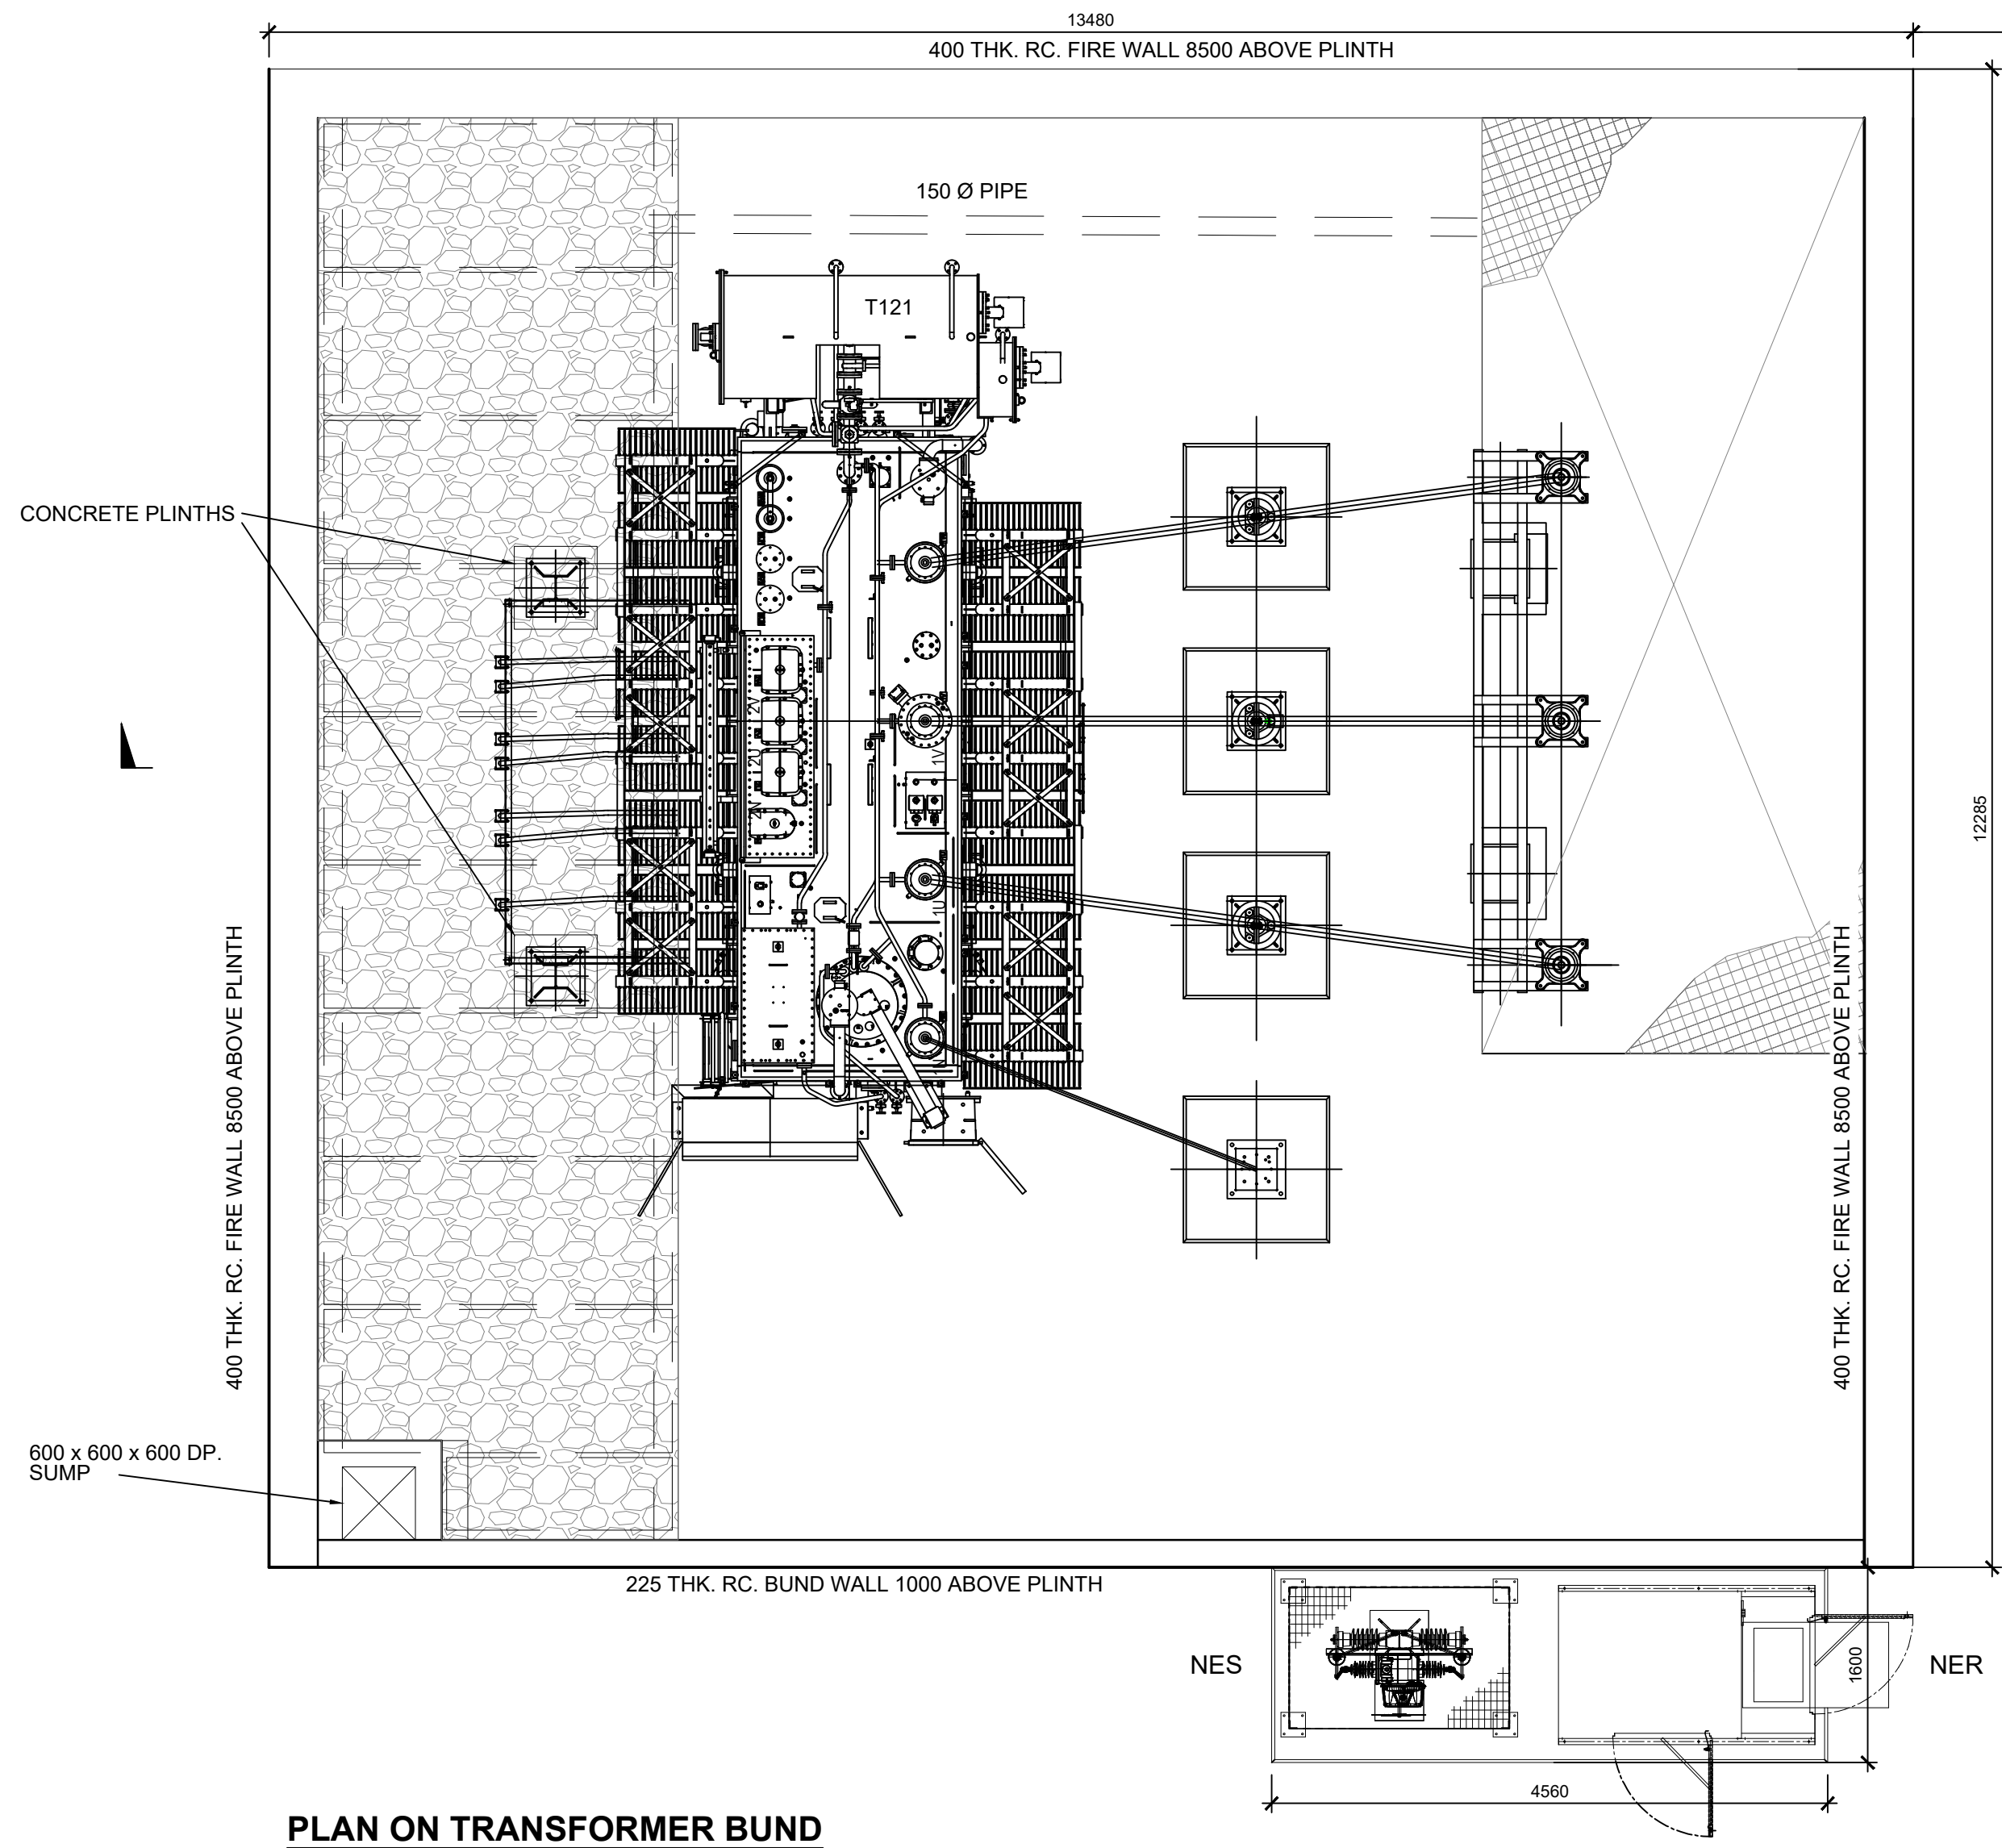


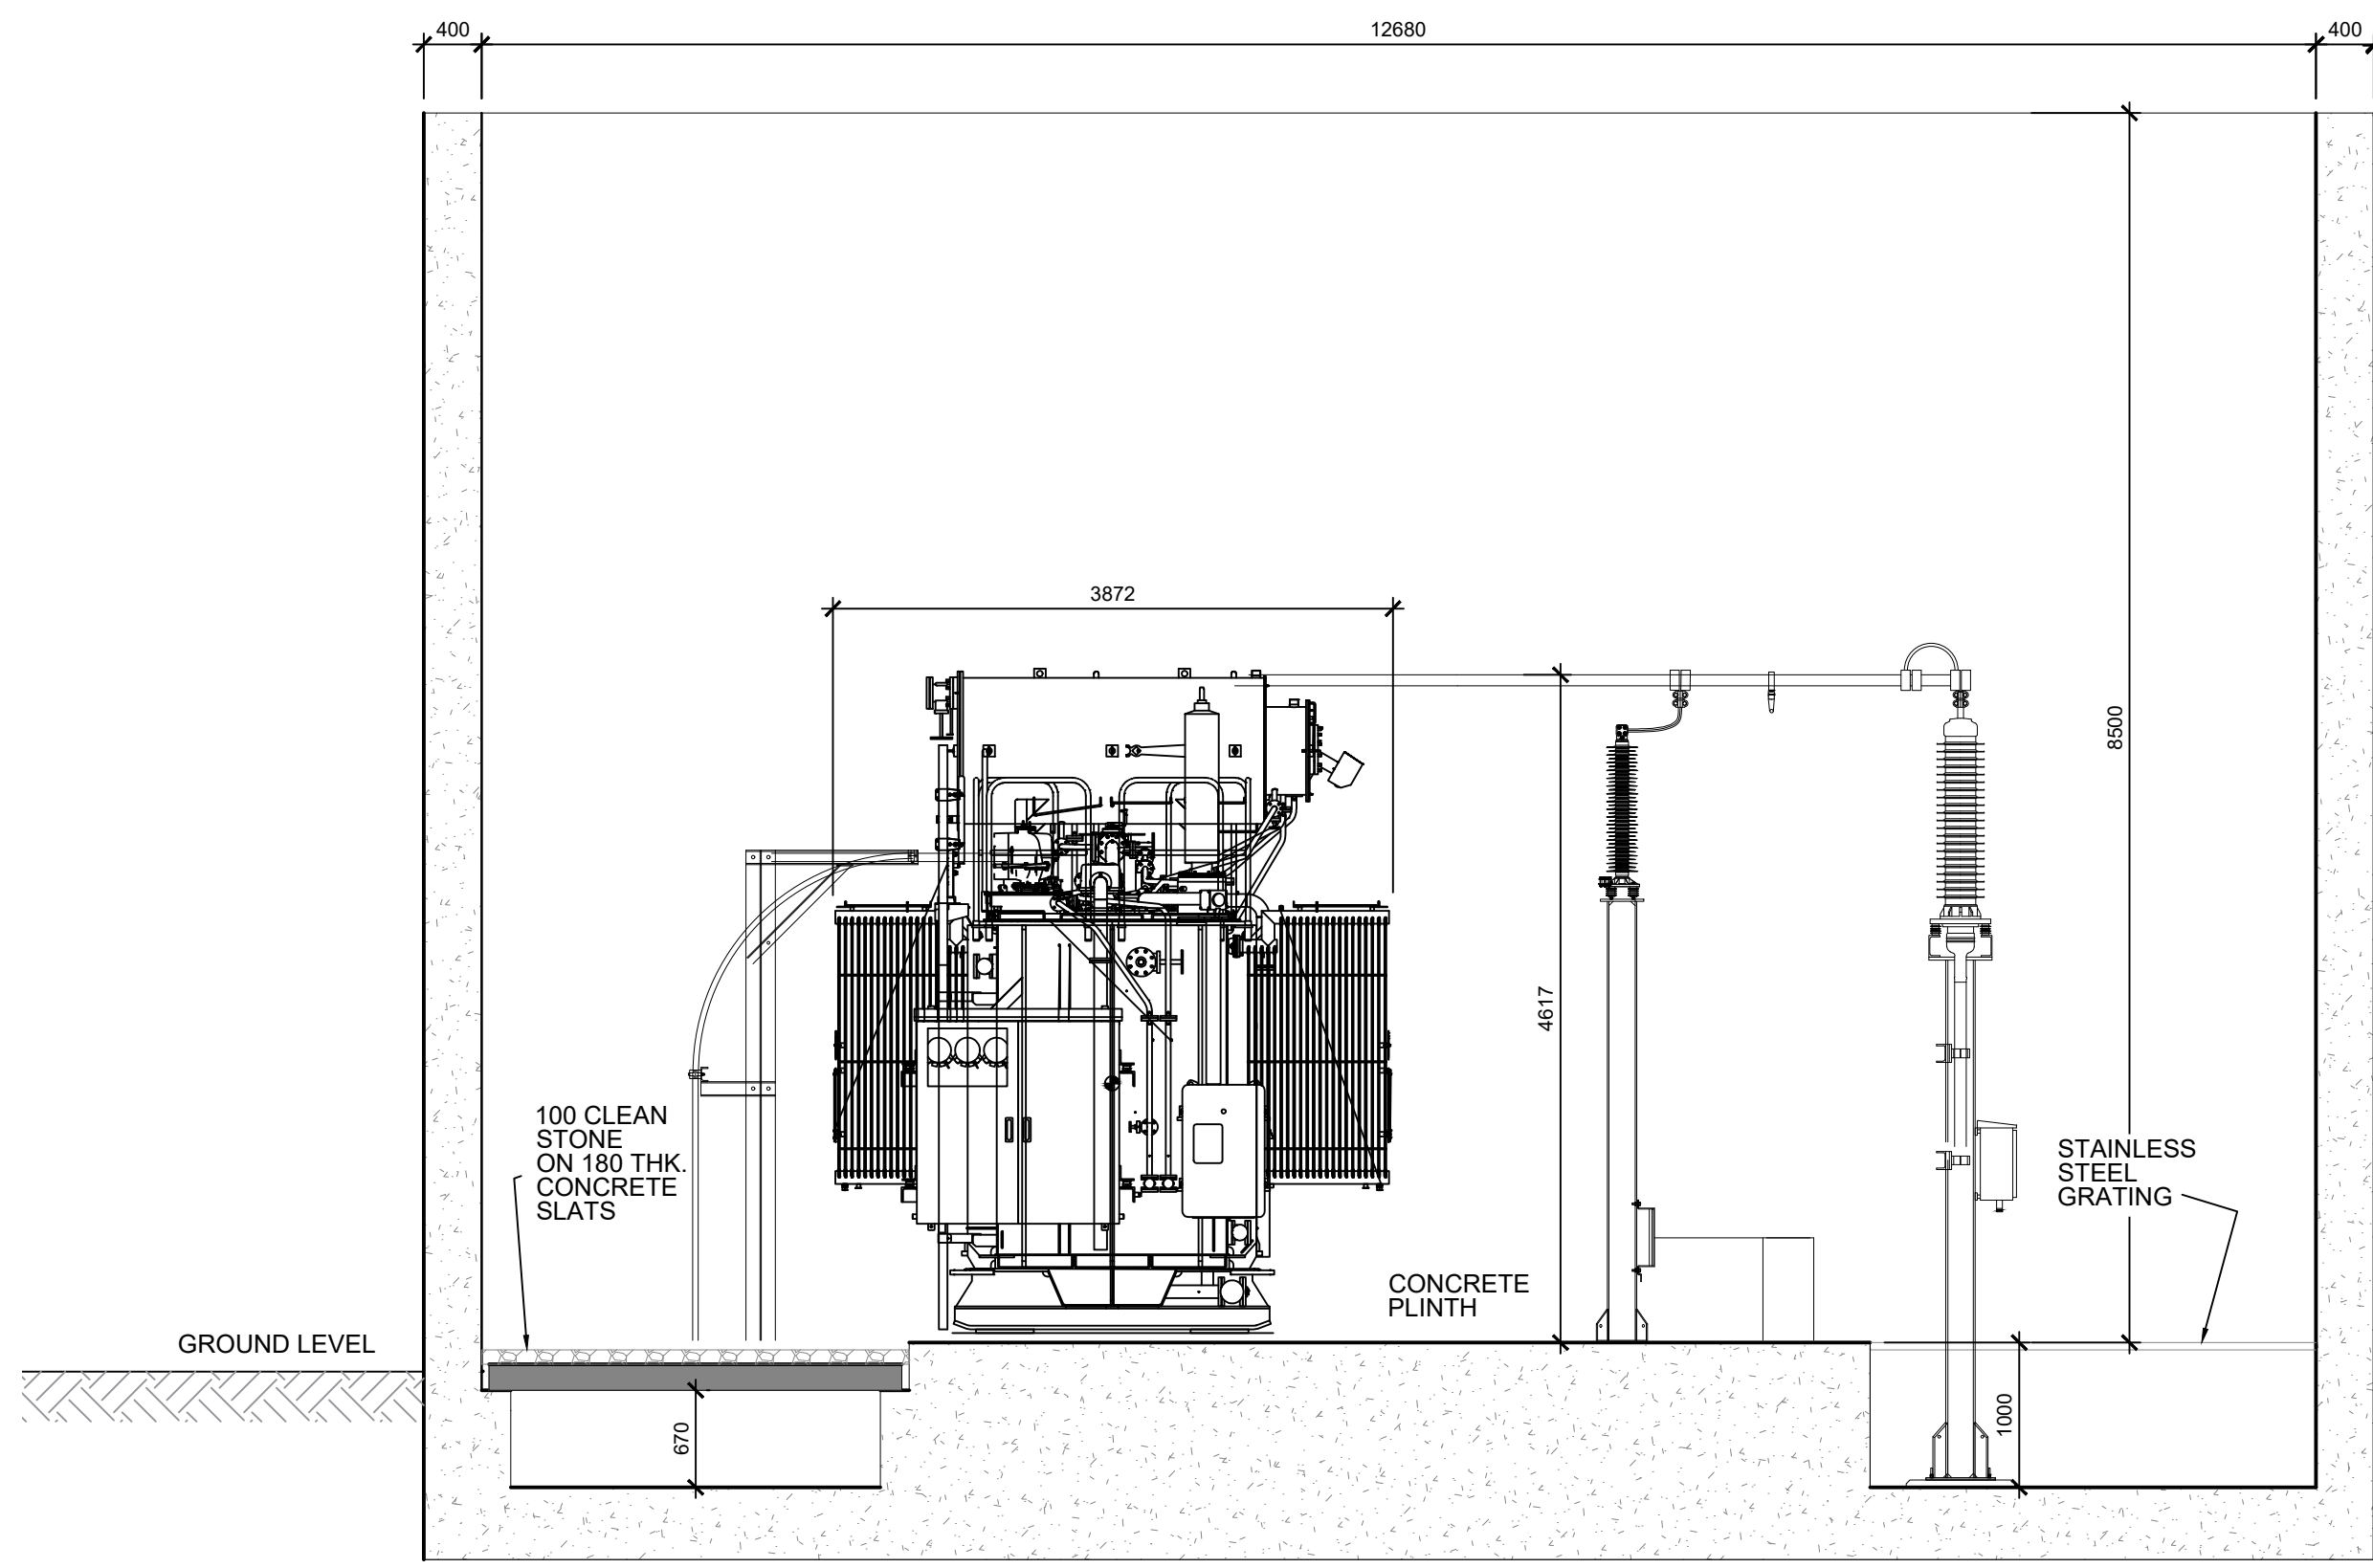

PLAN ON TRANSFORMER BUND
SCALE 1:50

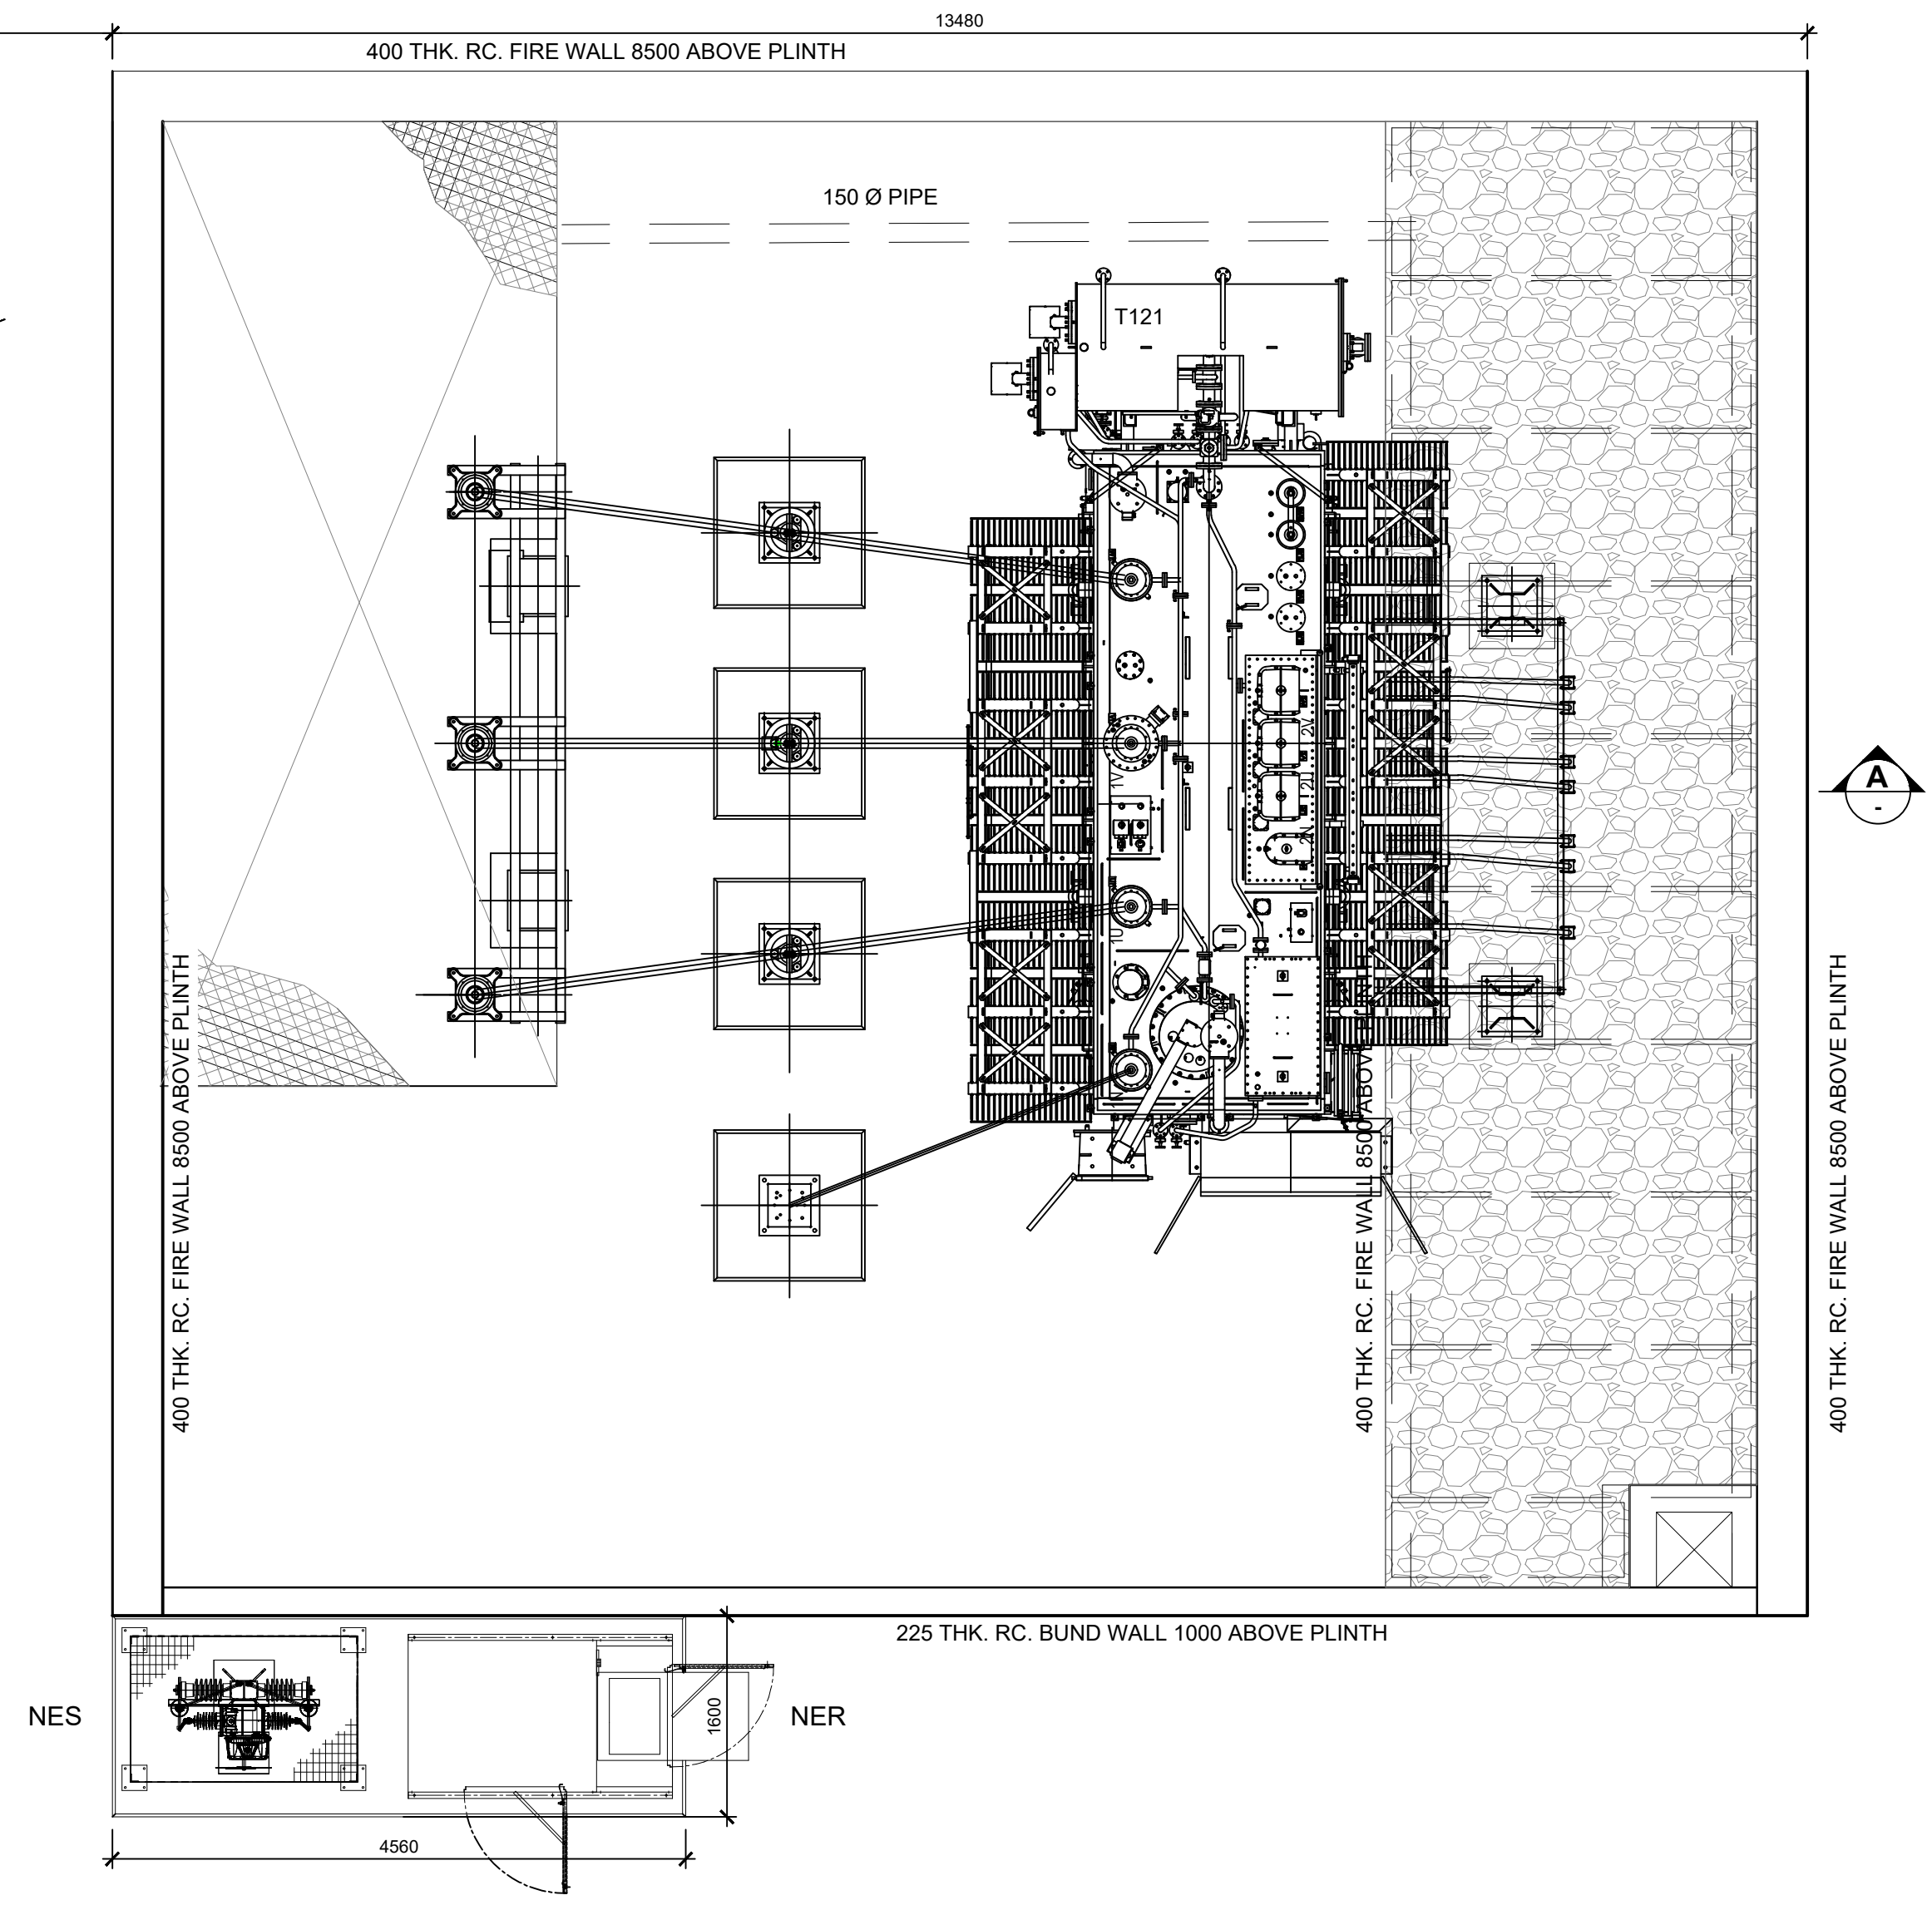

SECTION
SCALE 1:50

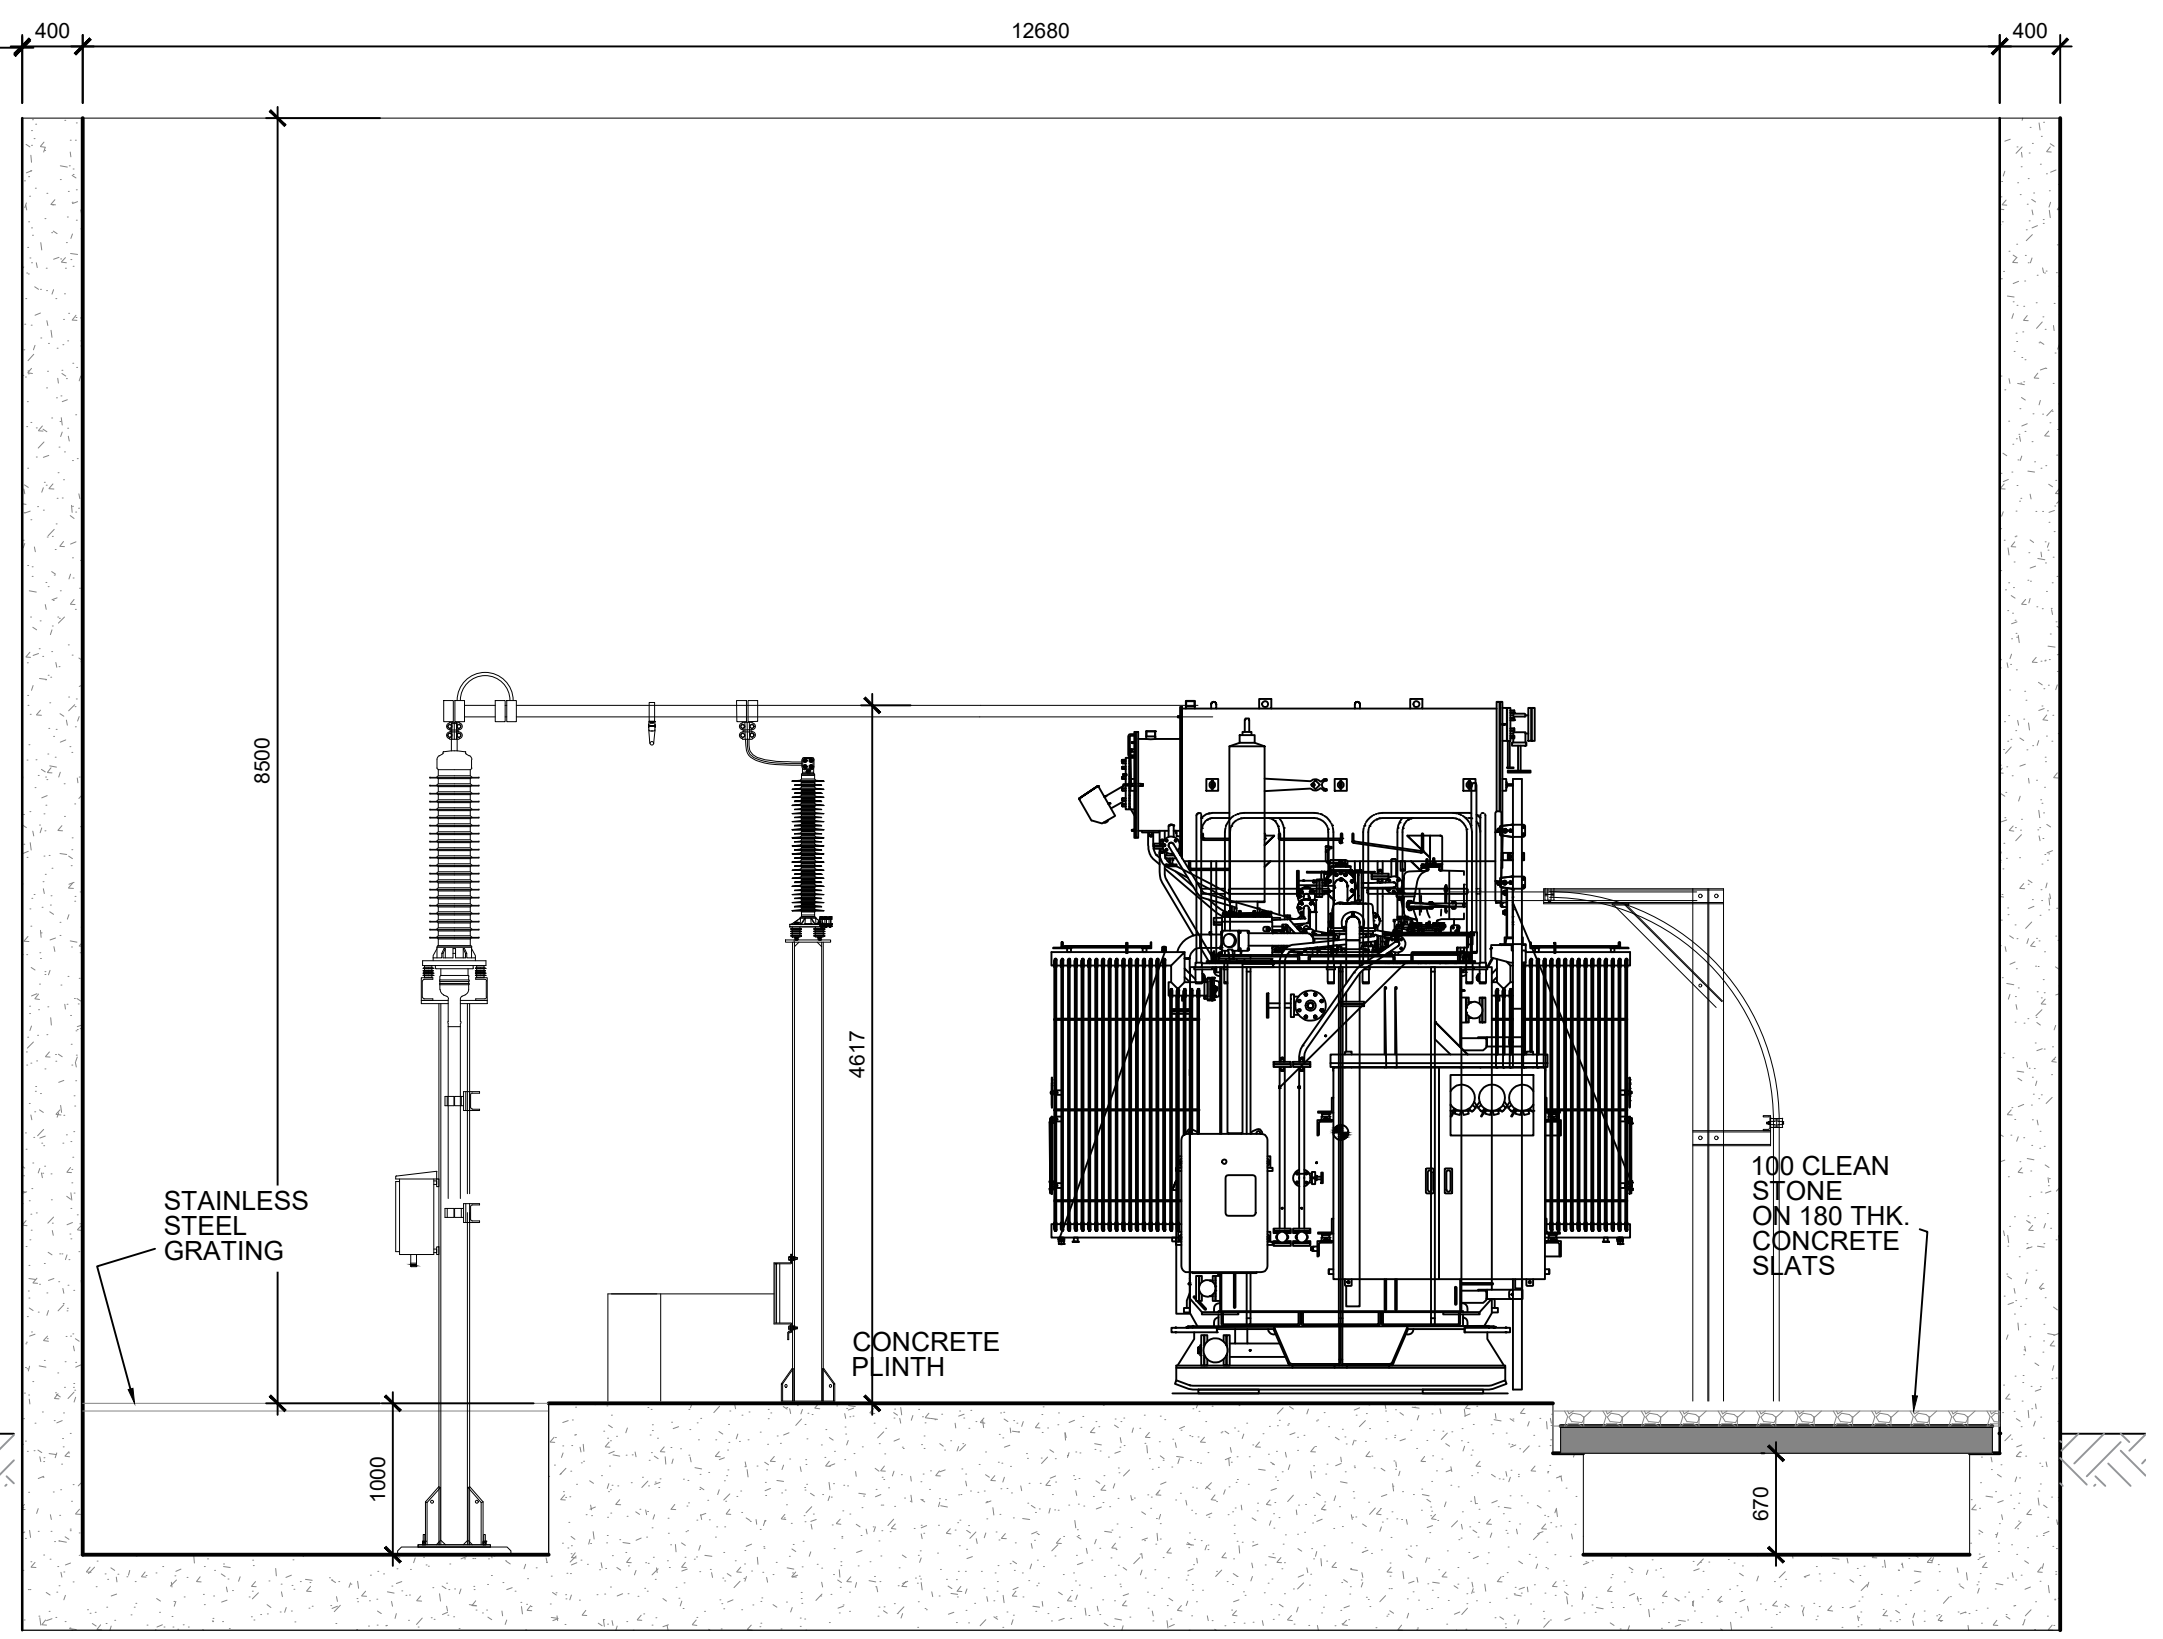

--	--	