


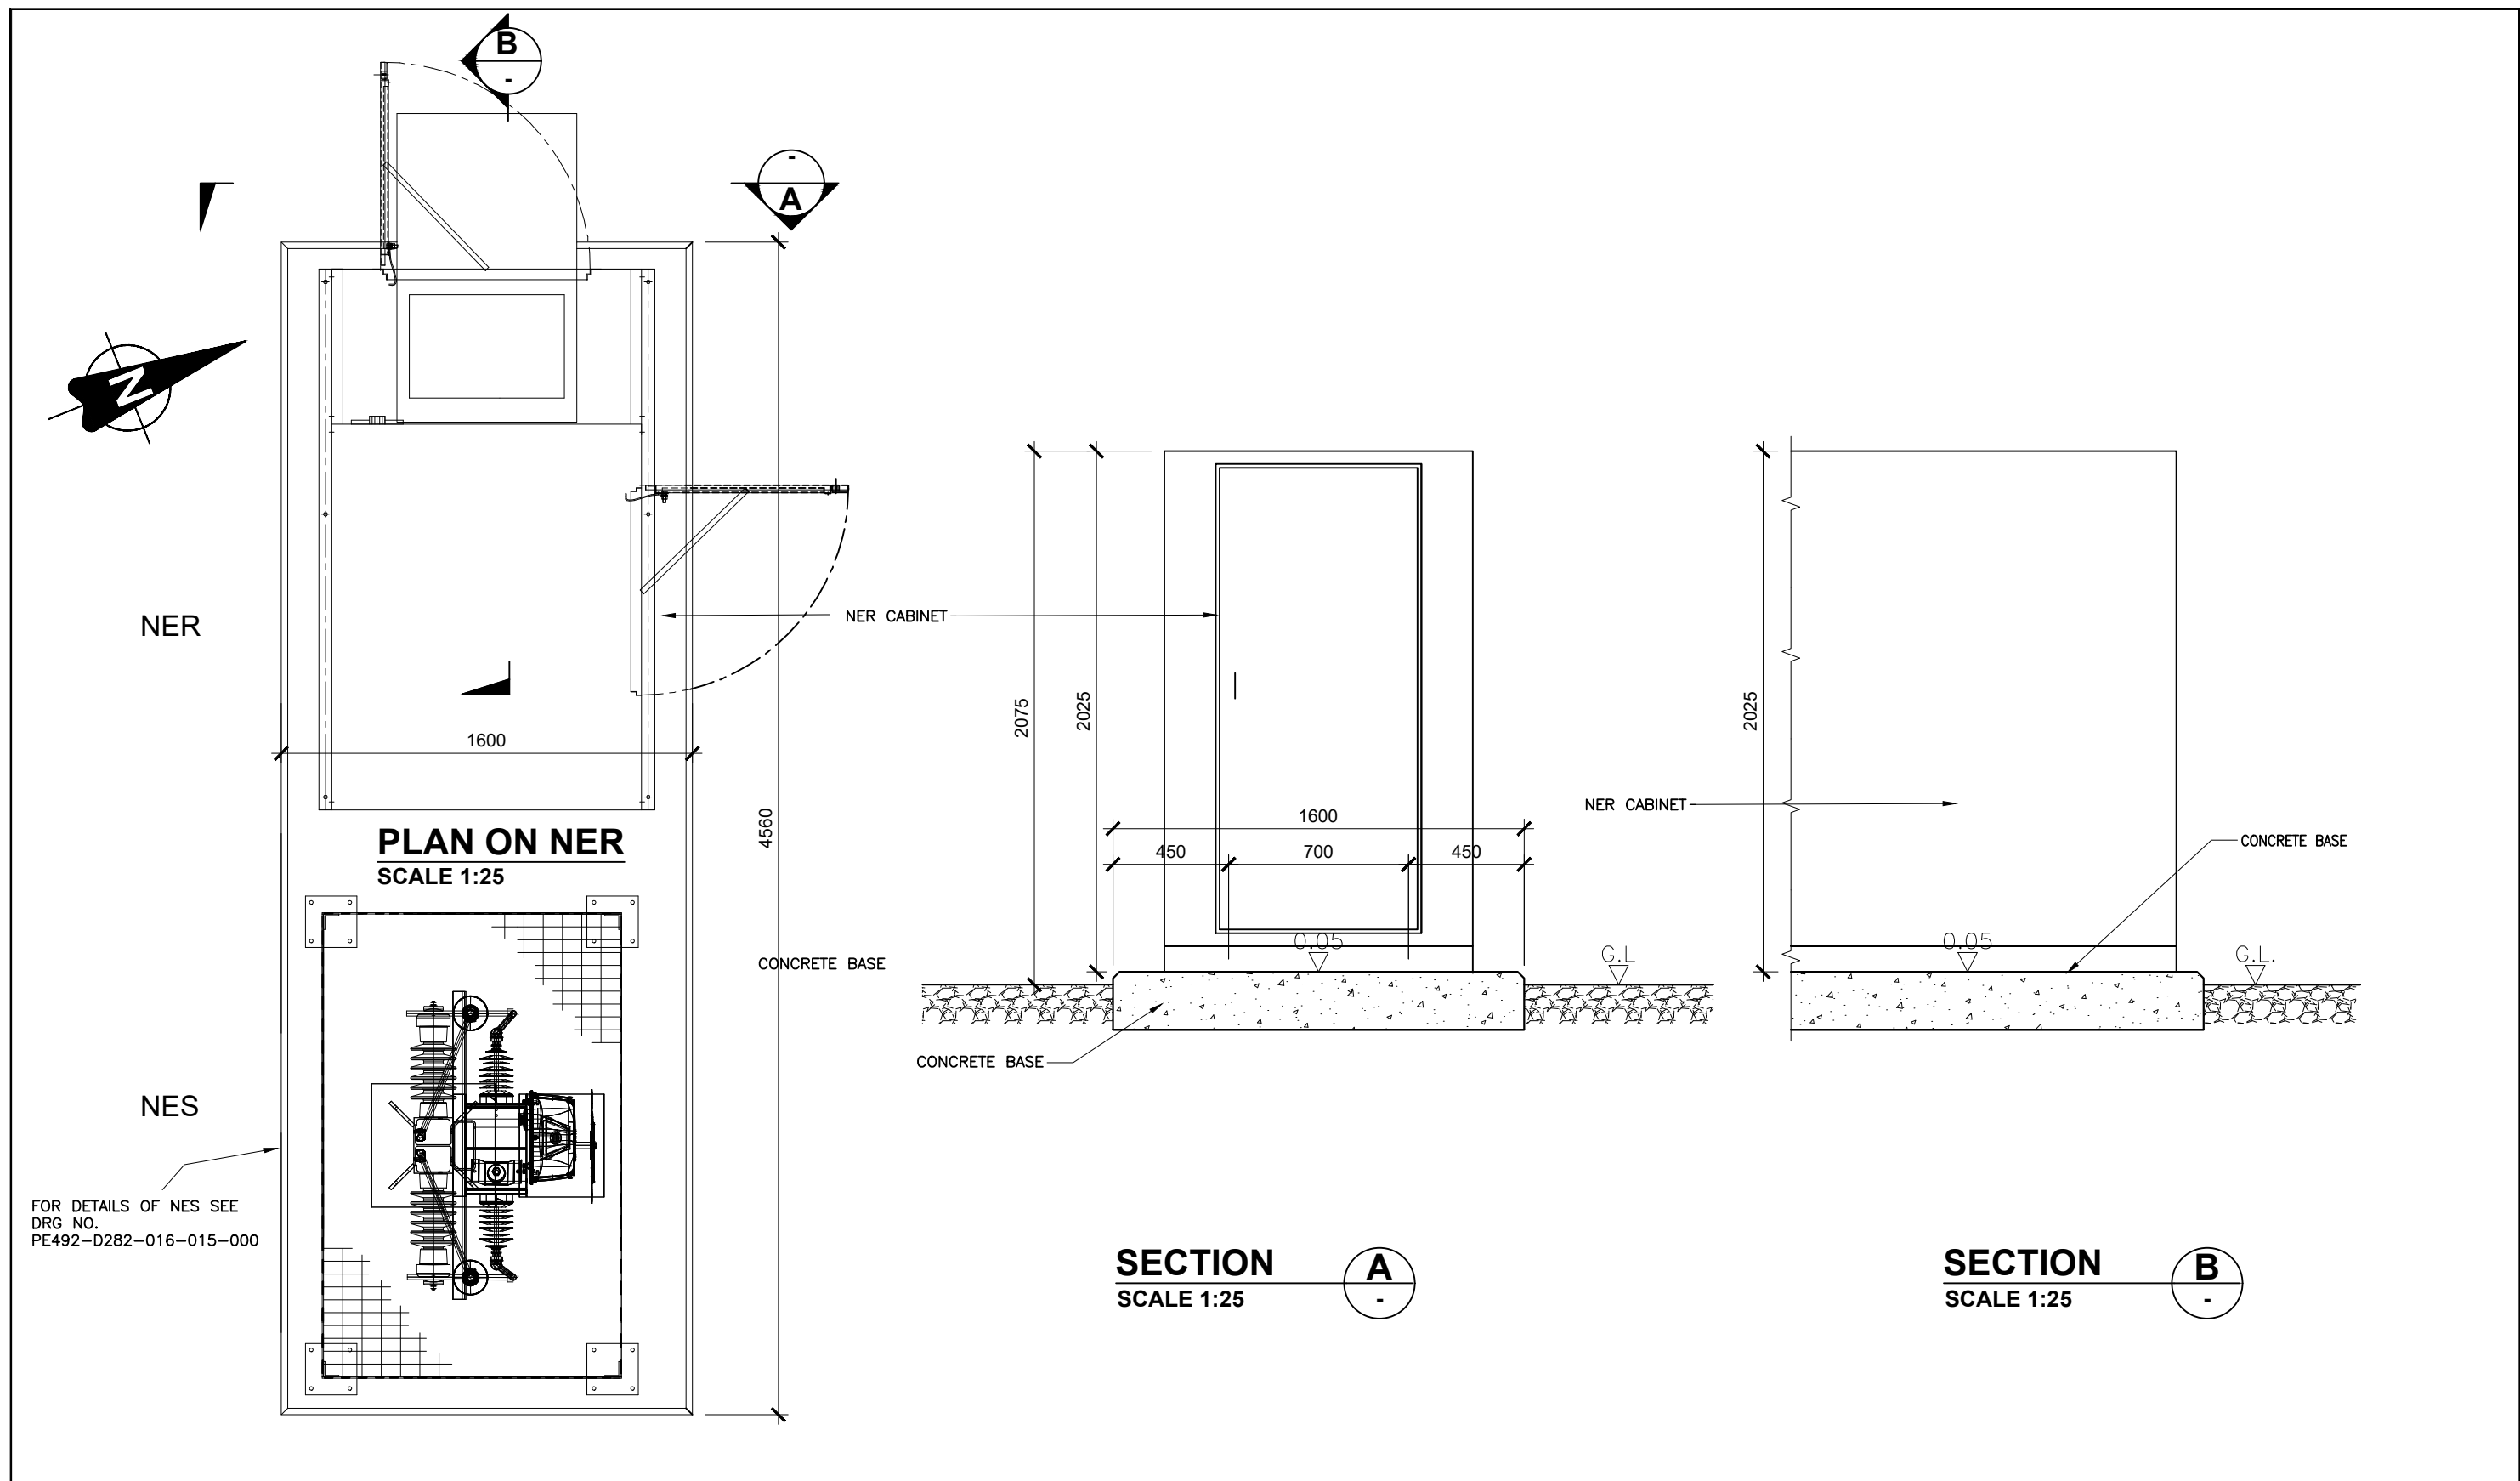

										 Engineering and Major Projects, One Dublin Airport Central, Dublin Airport, Cloghran, Co. Dublin, K67 XF72, Ireland. Tel: 353 1 703 8000 Web: www.esb.ie Engineering and Major Projects is a division of ESB.										Client ESB NETWORKS										Drawing title FOSTERSTOWN 110 kV SUBSTATION PROPOSED NER DETAILS PLANNING										COPYRIGHT © ESB ALL RIGHTS RESERVED. NO PART OF THIS WORK MAY BE MODIFIED, REPRODUCED OR COPIED IN ANY FORM OR BY ANY MEANS GRAPHIC, ELECTRONIC OR MECHANICAL, INCLUDING PHOTOCOPYING, RECORDING, TAPING OR USED FOR ANY PURPOSE OTHER THAN ITS DESIGNATED PURPOSE, WITHOUT THE WRITTEN PERMISSION OF ESB.	
										Project FOSTERSTOWN 110 kV SUBSTATION	
										Contract I_TM0342B										Production unit Transmission and Distribution Delivery										Drawing number PE492-D282-016-016-000 SHEET REV	
																				Drawn J.Byrne										Produced Pentony_Ki										Verified L.McManus										Approved S. Donnelly										Approval date 02/07/2025	
																				Client ref. TC230706										No. of sheets 1										Size A3										Scale 1:25	
0 JUL '25 ISSUED FOR PLANNING	