



FENCE ELEVATION
SCALE 1:25

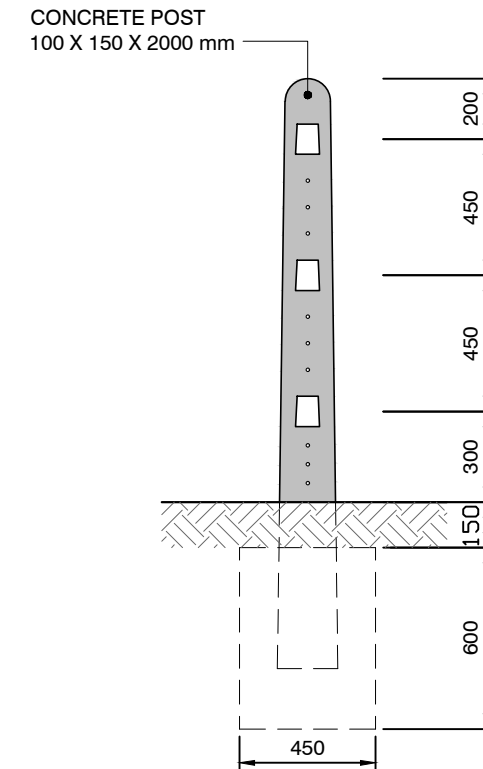

SECTION
SCALE 1:25

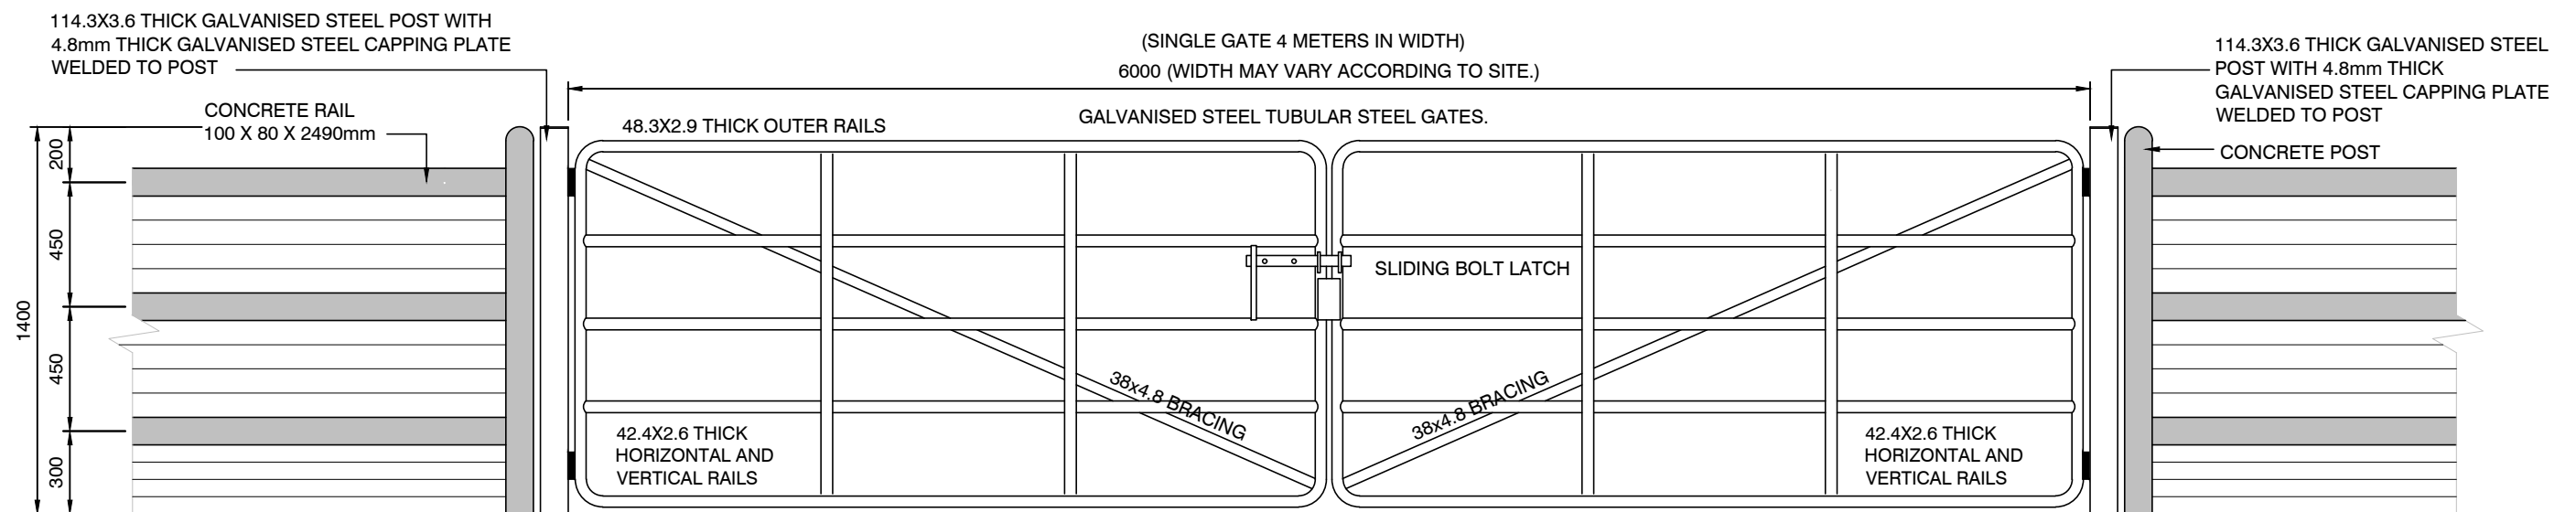

ENTRANCE GATES ELEVATION
SCALE 1:25

Rev	Date	Revision description	Drn.	Prod.	Ver.	App.
1	JUL '25	ISSUED FOR PLANNING				
0	AUG '24	ISSUED FOR REVIEW				

Purpose of issue - Preliminary unless indicated
 Client Approval Planning Tender Construction As-Built



Engineering and Major Projects,
 One Dublin Airport Central,
 Dublin Airport, Cloughran,
 Co. Dublin, K67 XF72, Ireland.
 Tel: 353 1 703 8000 Web: www.esb.ie
 Engineering and Major Projects is a
 division of ESB.

Client ESB NETWORKS
Project FOSTERSTOWN 110 kV SUBSTATION
Contract I_TM0342B

Drawing title FOSTERSTOWN 110 kV SUBSTATION TYPICAL POST AND RAIL DETAILS PLANNING
Production unit Transmission and Distribution Delivery

COPYRIGHT © ESB
 ALL RIGHTS RESERVED. NO PART OF THIS WORK MAY BE MODIFIED, REPRODUCED OR COPIED IN ANY FORM OR BY ANY MEANS
 GRAPHIC, ELECTRONIC OR MECHANICAL, INCLUDING PHOTOCOPIING, RECORDING, TAPING OR USED FOR ANY PURPOSE
 OTHER THAN ITS DESIGNATED PURPOSE, WITHOUT THE WRITTEN PERMISSION OF ESB.

Drawn J.Byrne	Produced Pentony_Ki	Verified L.McManus	Approved S. Donnelly	Approval date 02/07/2025
Client ref. TC230706	No. of sheets 1	Size A3	Scale 1:25	

Drawing number PE492-D282-016-017-001
 SHEET REV