

NOTE:

ALL LEVELS ARE RELATED TO THE ORDNANCE DATUM (O.D.)
MALIN HEAD UNLESS NOTED OTHERWISE

MALIN HEAD DATUM IS APPROXIMATELY 2.7m ABOVE THE
POOLBEG LIGHTHOUSE DATUM
TO GET POOLBEG FROM MALIN HEAD ADD 2.7m
TO GET MALIN HEAD FROM POOLBEG SUBTRACT 2.7m
(SOURCE OSI)

ALL WATER LEVELS TO BE CONFIRMED WITH WATERWAYS
IRELAND

OS MAP REFERENCE NO'S:


1012-07
MAP SERIES 1:1000
TOWNLAND - RATHQUARTER, BRIDGE STREET

NOTES

SITE AREA (RED BOUNDARY LINE) = 0.2767 HECTARE

LEGEND


SITE BOUNDARY ———

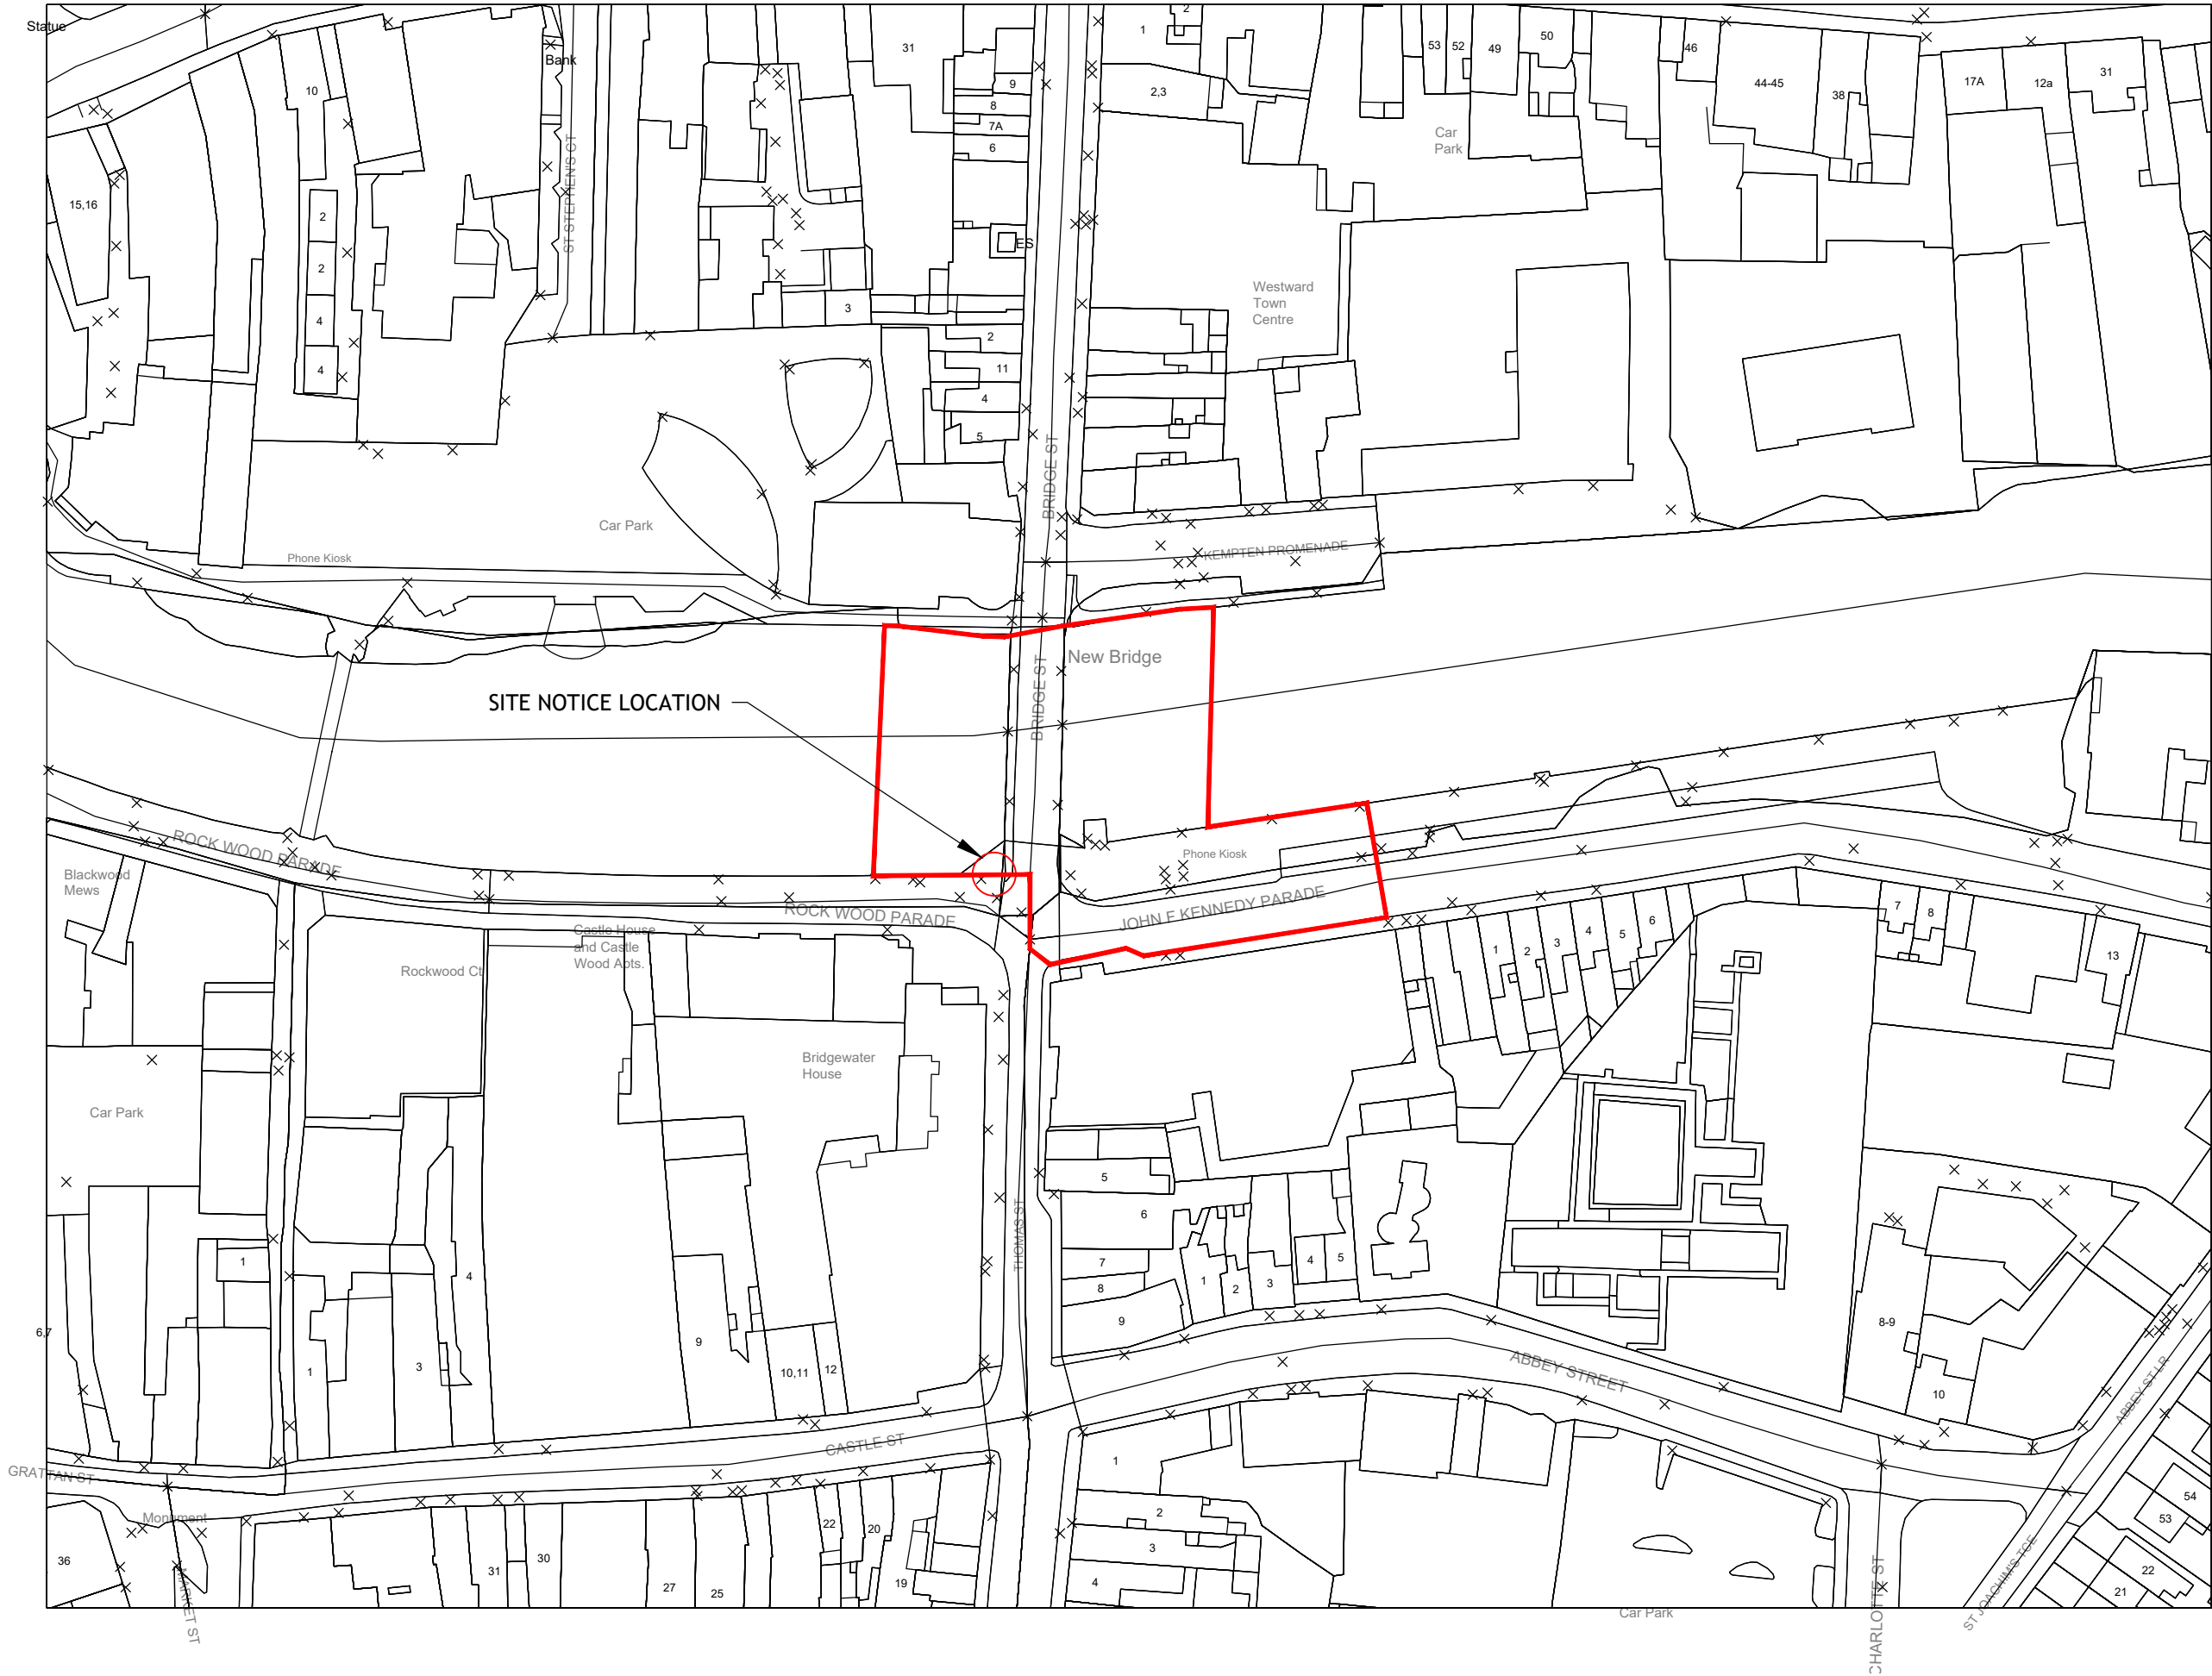

SITE LOCATION PLAN
Scale 1:1000

Tailte Éireann Licence No. CYAL50443614
© Tailte Éireann - Surveying.

© PUNCH Consulting Engineers
This drawing and any design hereon is the copyright of the Consultants and must not be reproduced without their written consent.
All drawings remain the property of the Consultants.
Figured dimension only to be taken from this drawing.
Consultants to be informed immediately of any discrepancies before work proceeds.

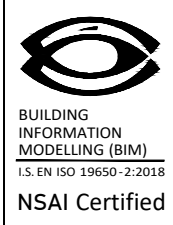

Rev	Amendment	By	Date	Rev	Amendment	By	Date	Client:
C01	ISSUED FOR PLANNING	JR	2025-06-27					SLIGO COUNTY COUNCIL



Project: MARKIEWICZ BRIDGE REHABILITATION				
Title: SITE LOCATION PLAN				
Drawn: J Rowland	Date drawn: JUNE 2025	Technician Check: N Heffernan	Engineer Check: Kevin D O'Riordan	Approved: Kevin D O'Riordan
Project No: 224138	Model Ref: 224138-PUNCH-XX-XX-M2-C-0052-0053	Drawing Status: A0 (Planning)		
Scale: as A1	Document No: 224138-PUNCH-XX-XX-DR-C-0052	Revision No: C01		
AS SHOWN				