



- NOTES:
1. ALL DIMENSIONS IN METERS UNLESS NOTED OTHERWISE.
 2. DO NOT SCALE FROM THIS DRAWING, USE FIGURED DIMENSIONS ONLY.

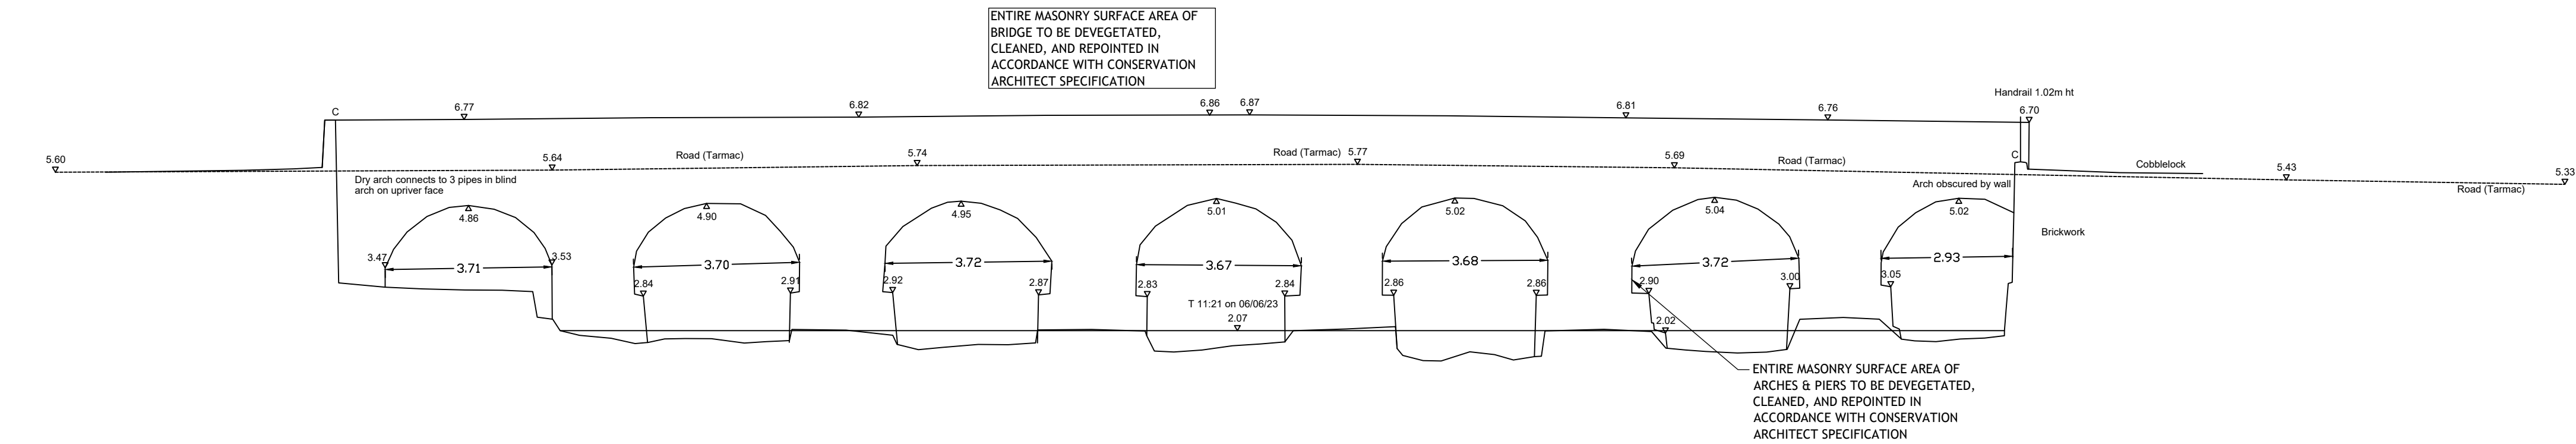

EXISTING DOWNSTREAM ELEVATIONS

SCALE 1:100

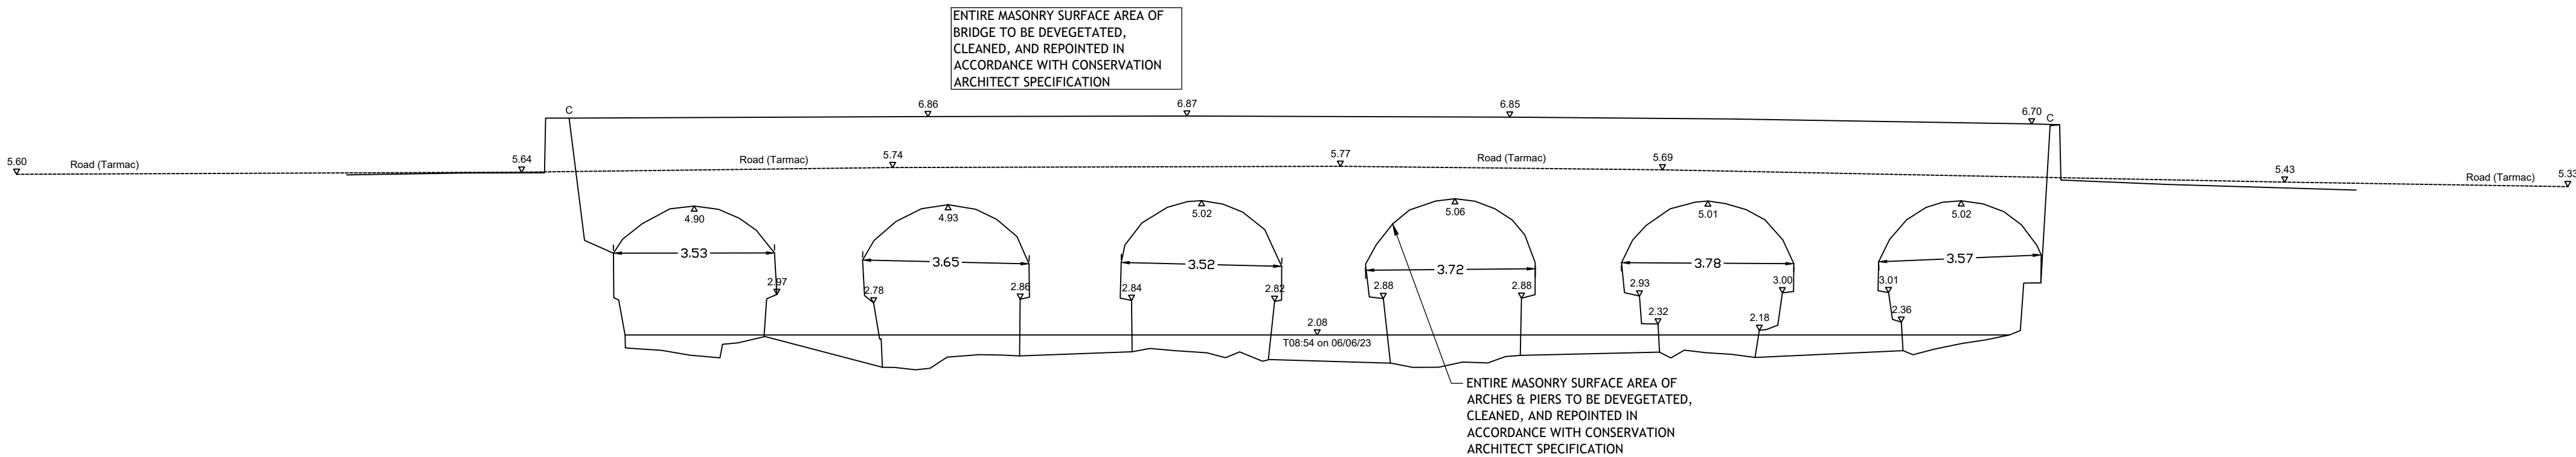


EXISTING UPSTREAM ELEVATIONS

SCALE 1:100

Tailte Éireann Licence No. CYAL50378050
© Tailte Éireann - Surveying.

© PUNCH Consulting Engineers

This drawing and any design hereon is the copyright of the Consultants and must not be reproduced without their written consent.
All drawings remain the property of the Consultants.
Figured dimension only to be taken from this drawing.
Consultants to be informed immediately of any discrepancies before work proceeds.

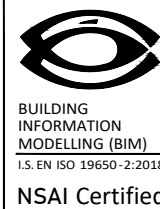

Rev	Amendment	By	Date
C01	ISSUED FOR PLANNING	CS	2025-04-01

Rev	Amendment	By	Date

Client:	SLIGO COUNTY COUNCIL
---------	----------------------



Project: MARKIEVICZ BRIDGE REHABILITATION				
Title: EXISTING BRIDGE - MASONRY REPAIRS				
Drawn: Fox McGibbon	Date drawn: December 2024	Technician Check: Kevin D O'Riordan	Engineer Check: Kevin D O'Riordan	Approved: Kevin D O'Riordan
Project No: 224138	Model Ref: 224138-PUNCH-XX-XX-M2-C-0100	Drawing Status: A0 (Planning)		
Scale @ A1: AS SHOWN	Document No: 224138-PUNCH-XX-XX-DR-C-0100	Revision No: C01		