




EXISTING PIER  
SCALE 1:20

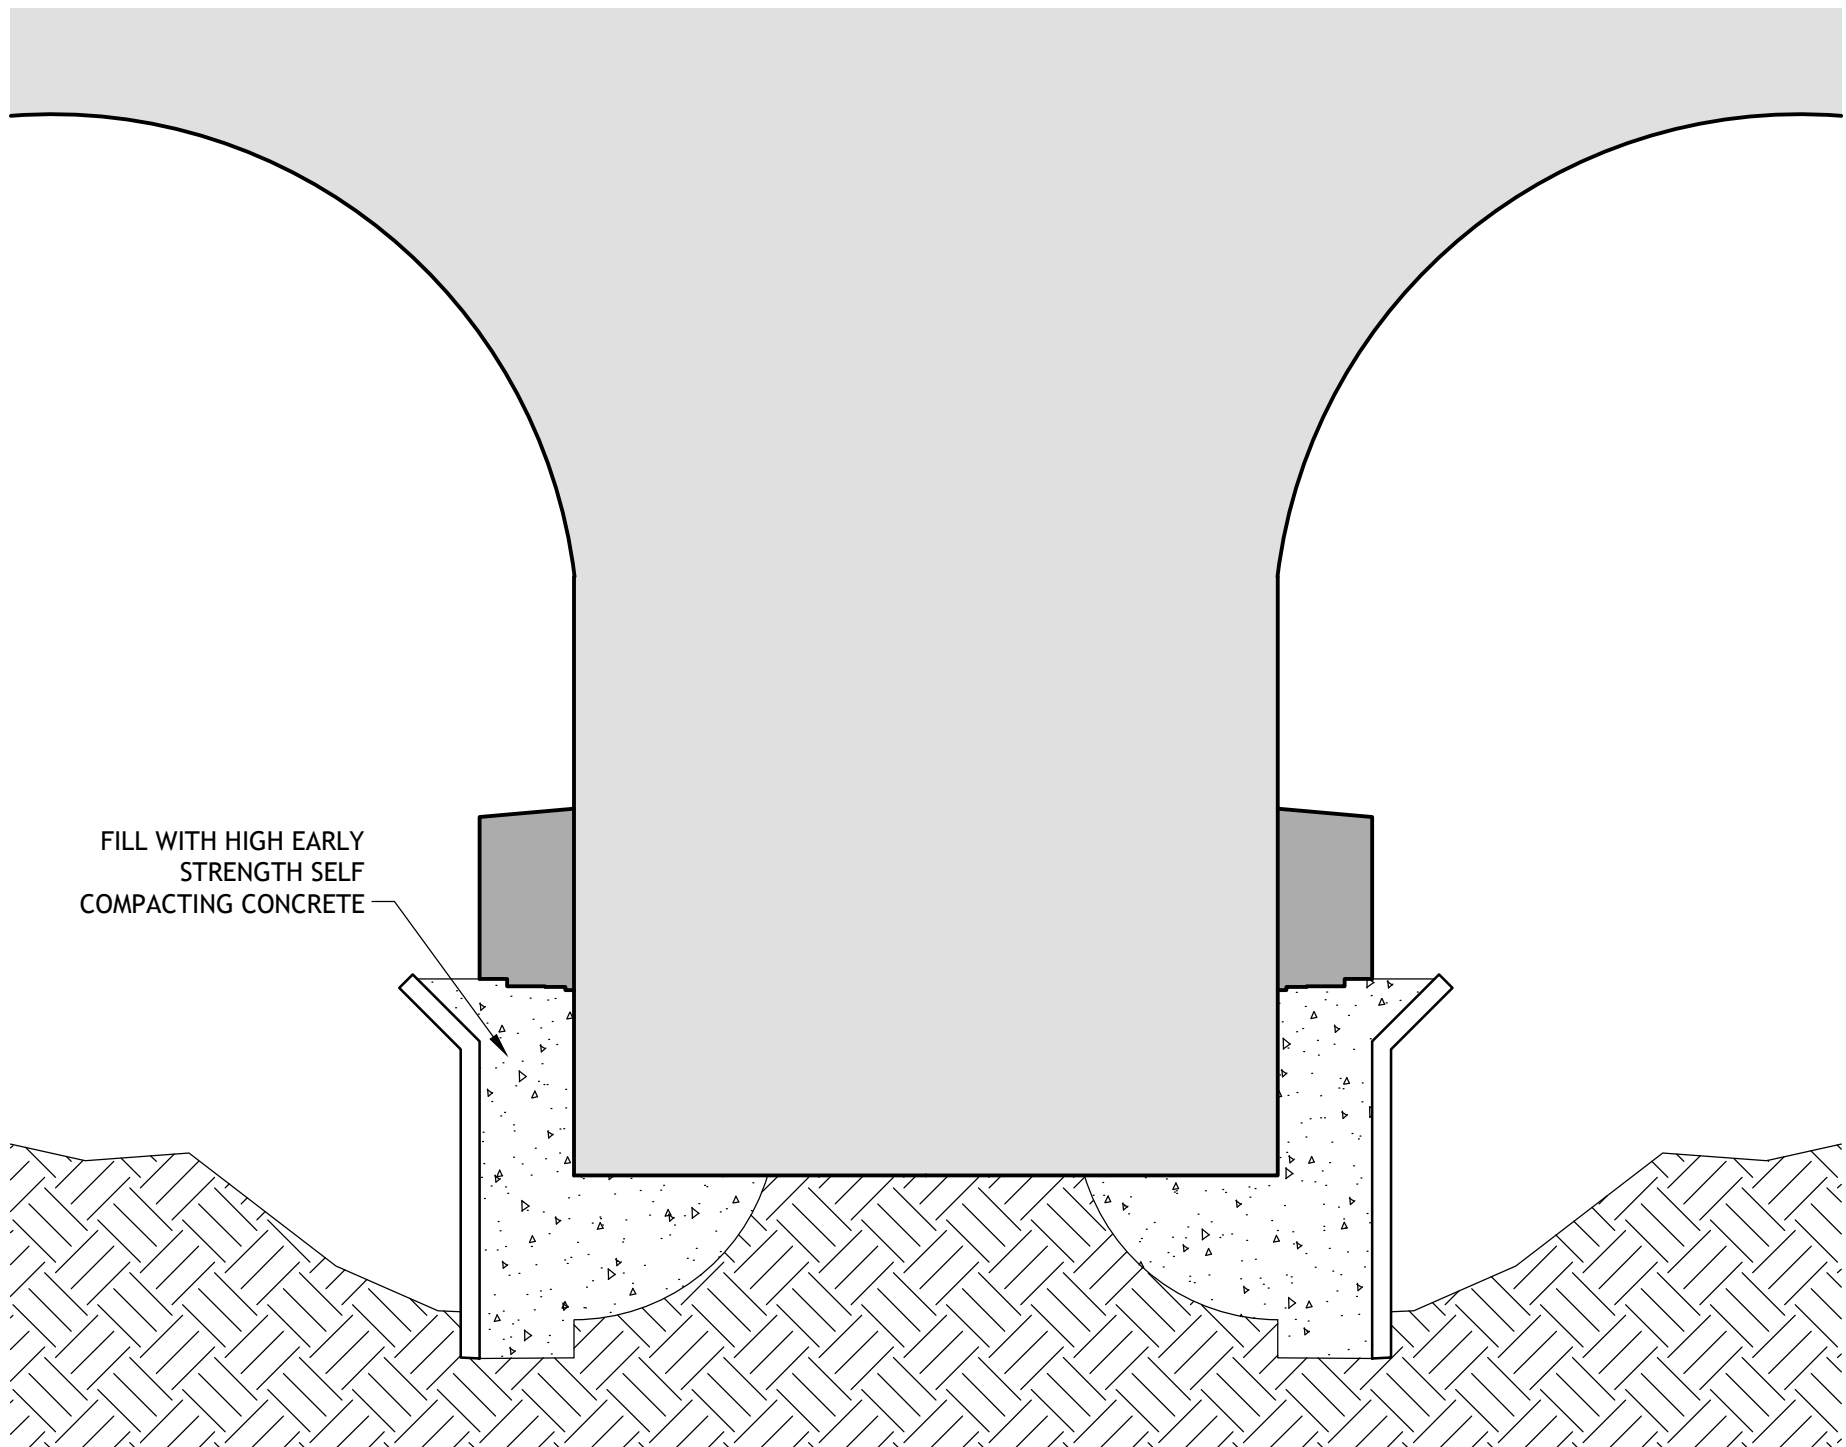

PROPOSED STEP 2  
SCALE 1:20

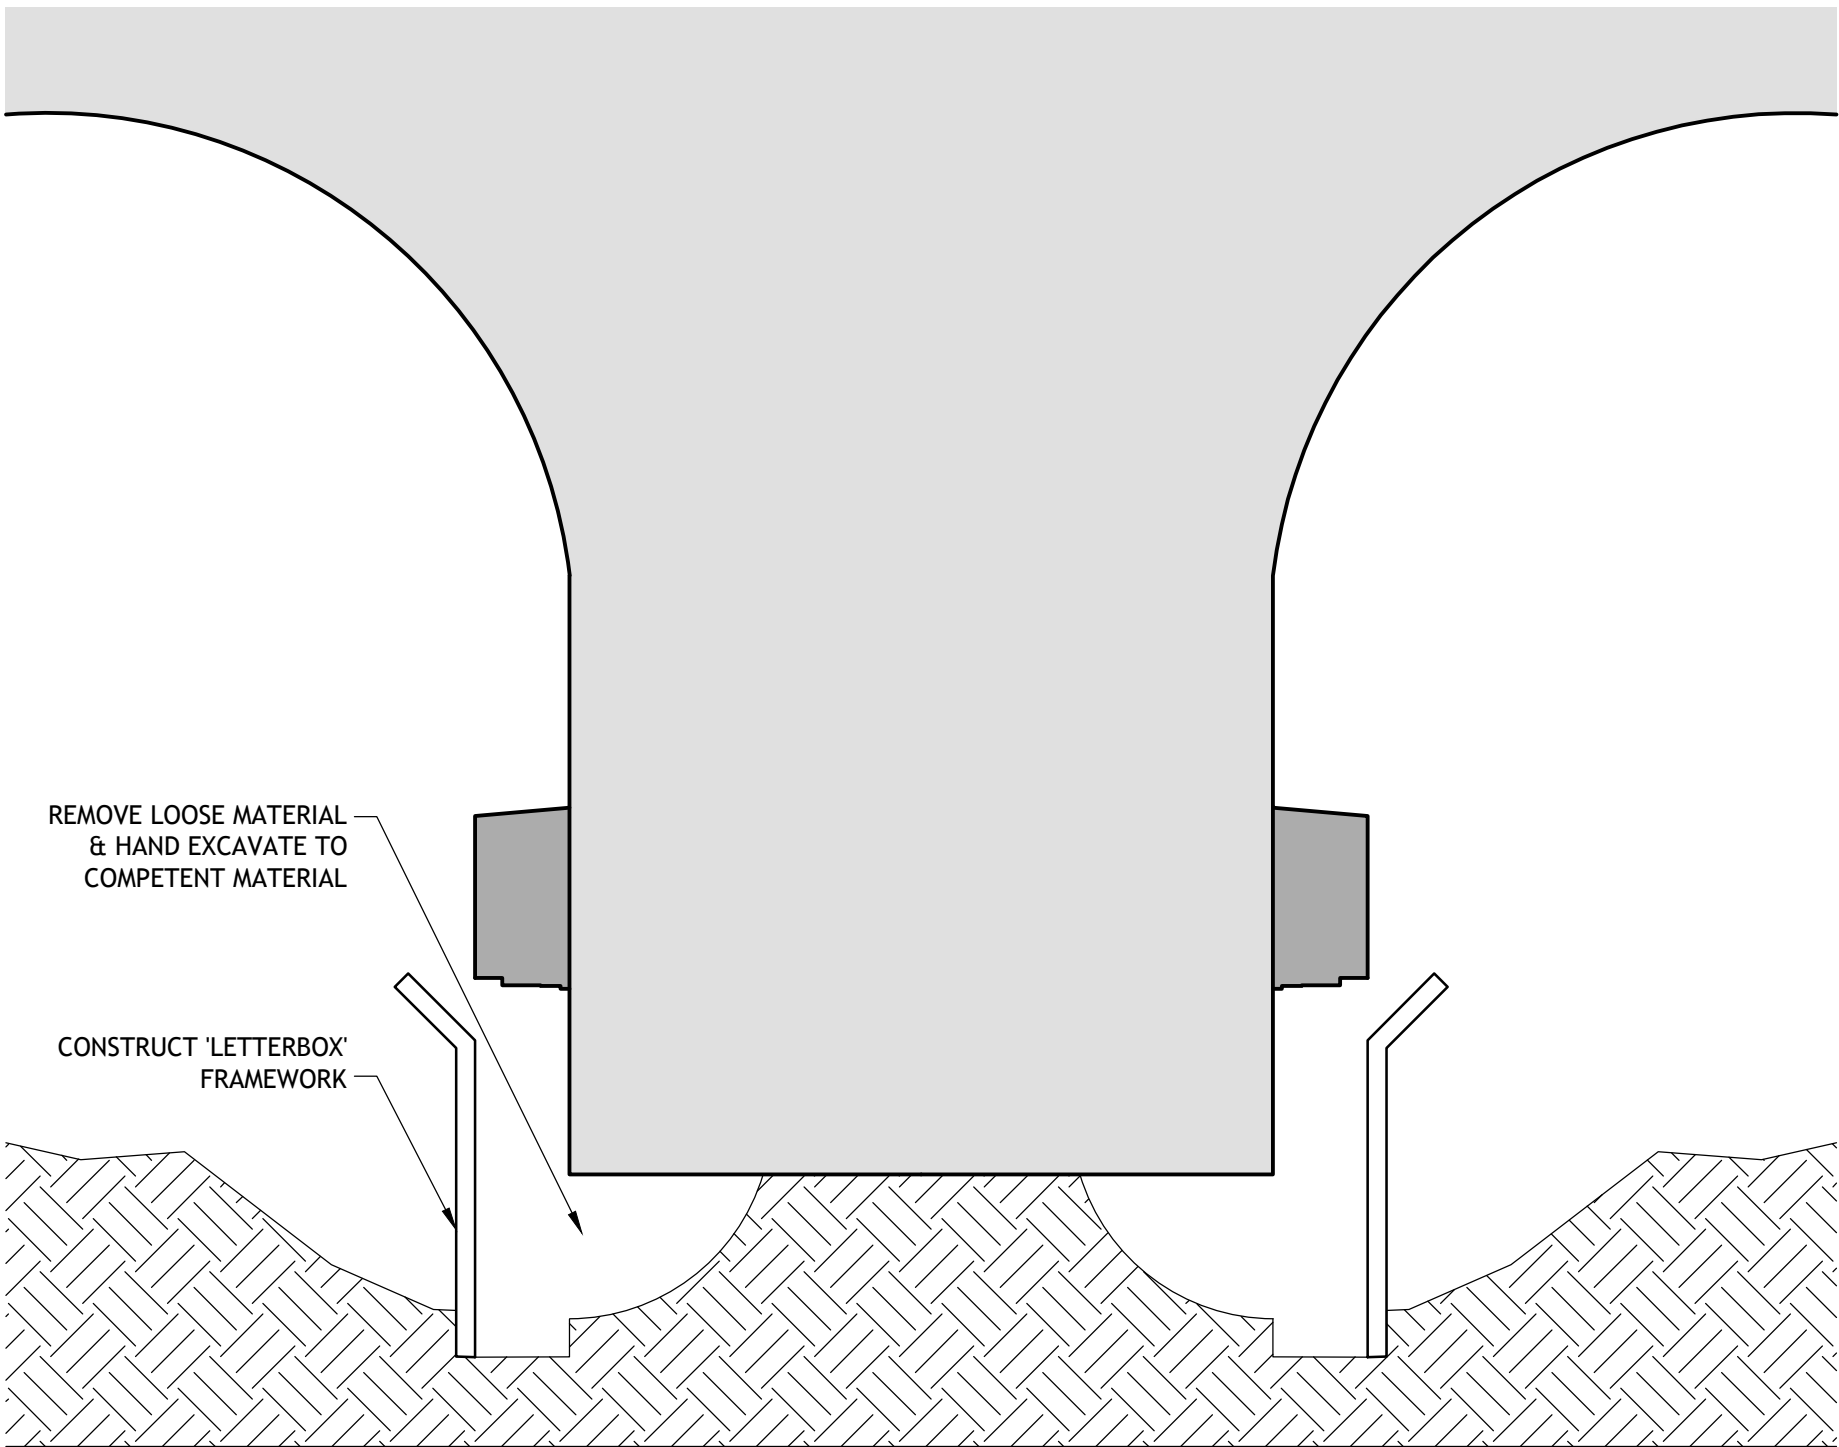

PROPOSED STEP 1  
SCALE 1:20

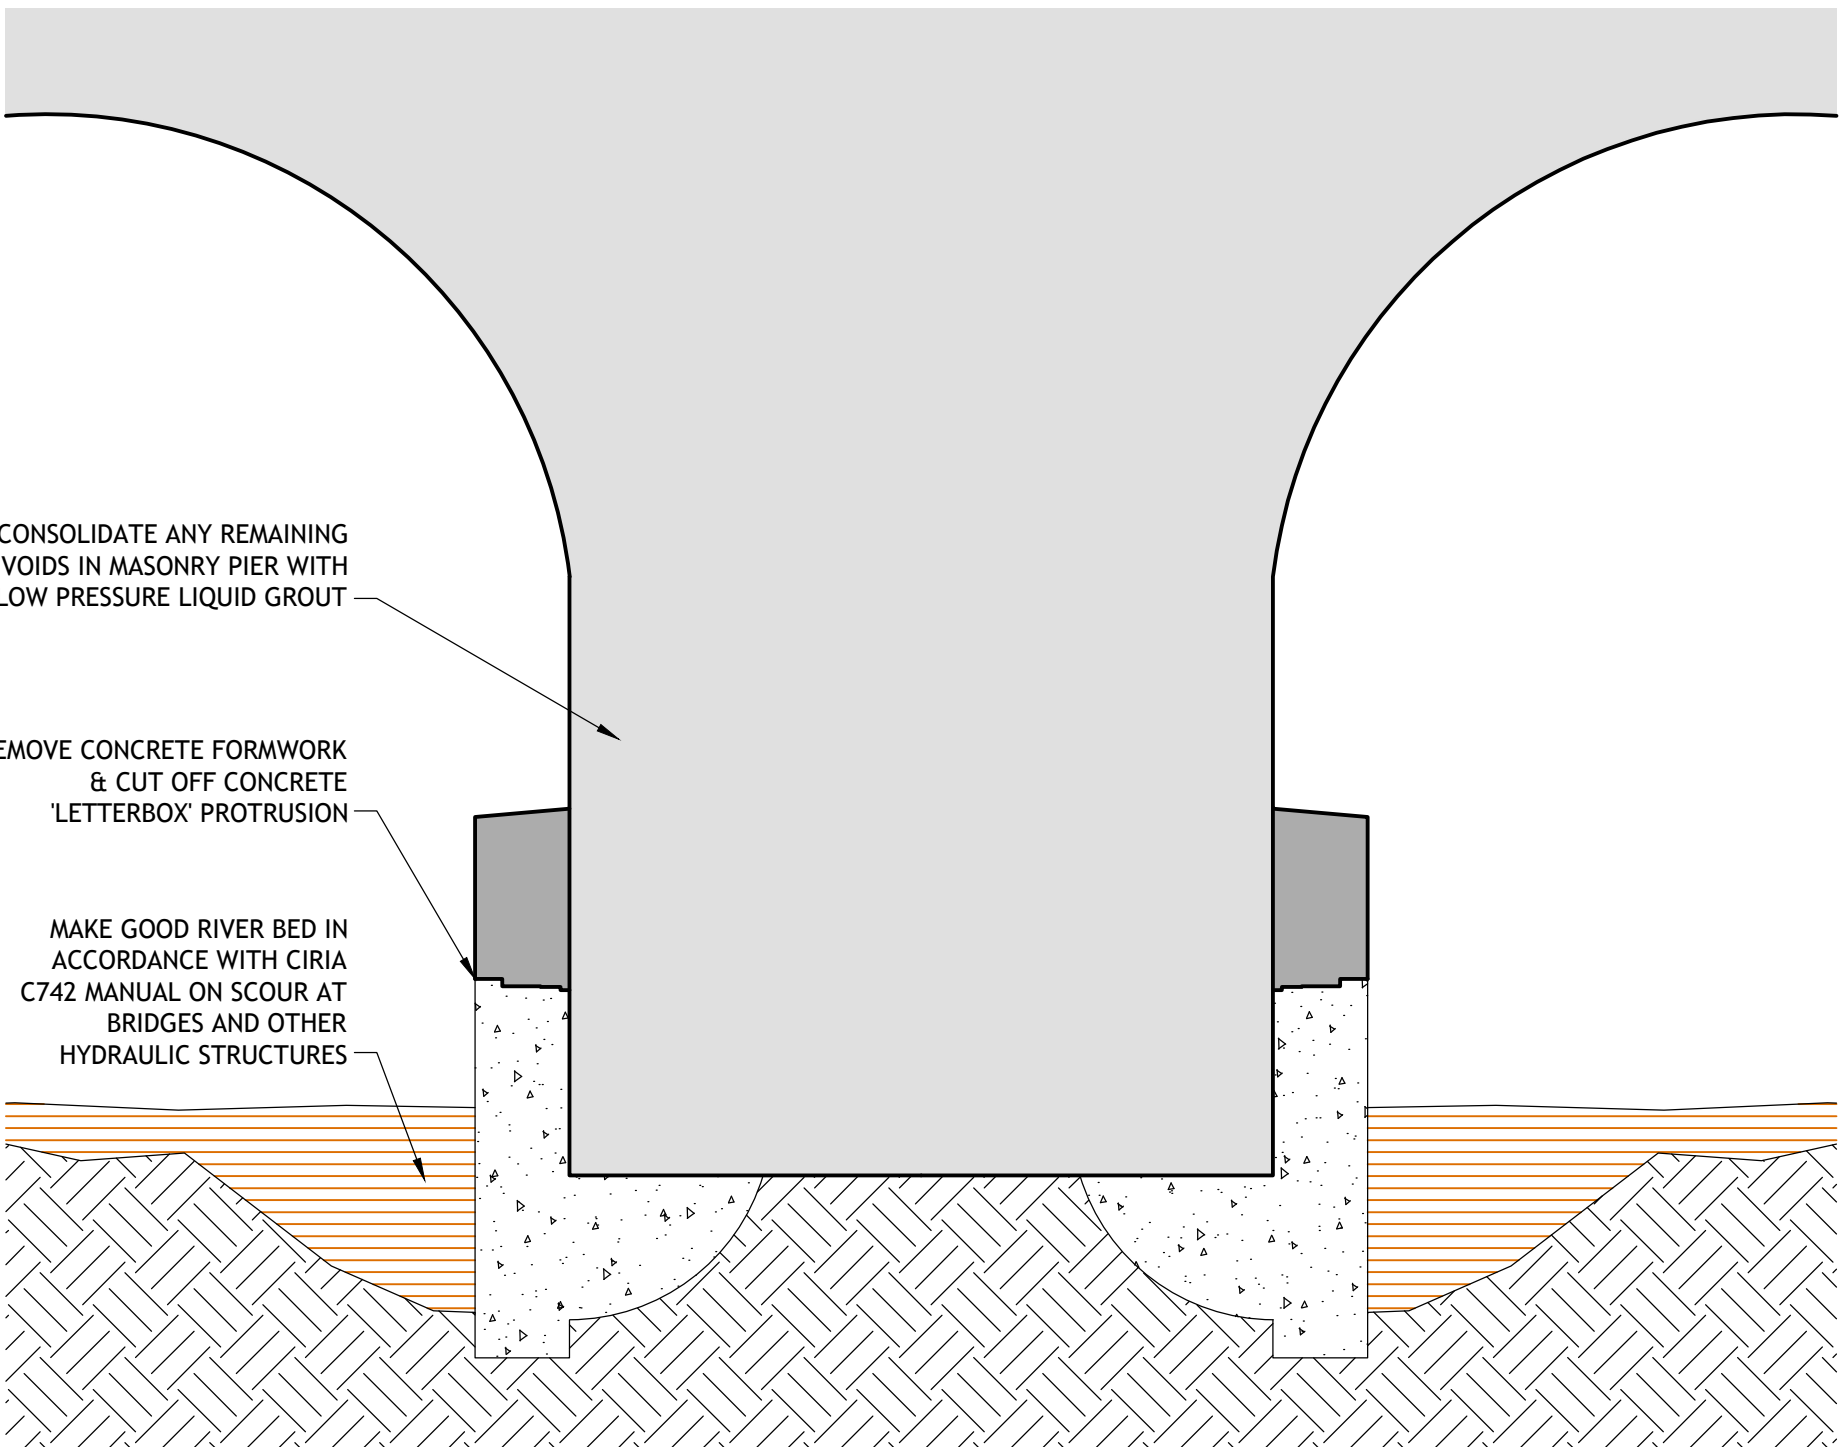


PROPOSED STEP 3  
SCALE 1:20


- NOTES:
1. ALL DIMENSIONS IN METERS UNLESS NOTED OTHERWISE.
  2. DO NOT SCALE FROM THIS DRAWING, USE FIGURED DIMENSIONS ONLY.

LEGEND

- MASONRY PIER
- CONCRETE SKIRT
- EXTENT OF SCOUR

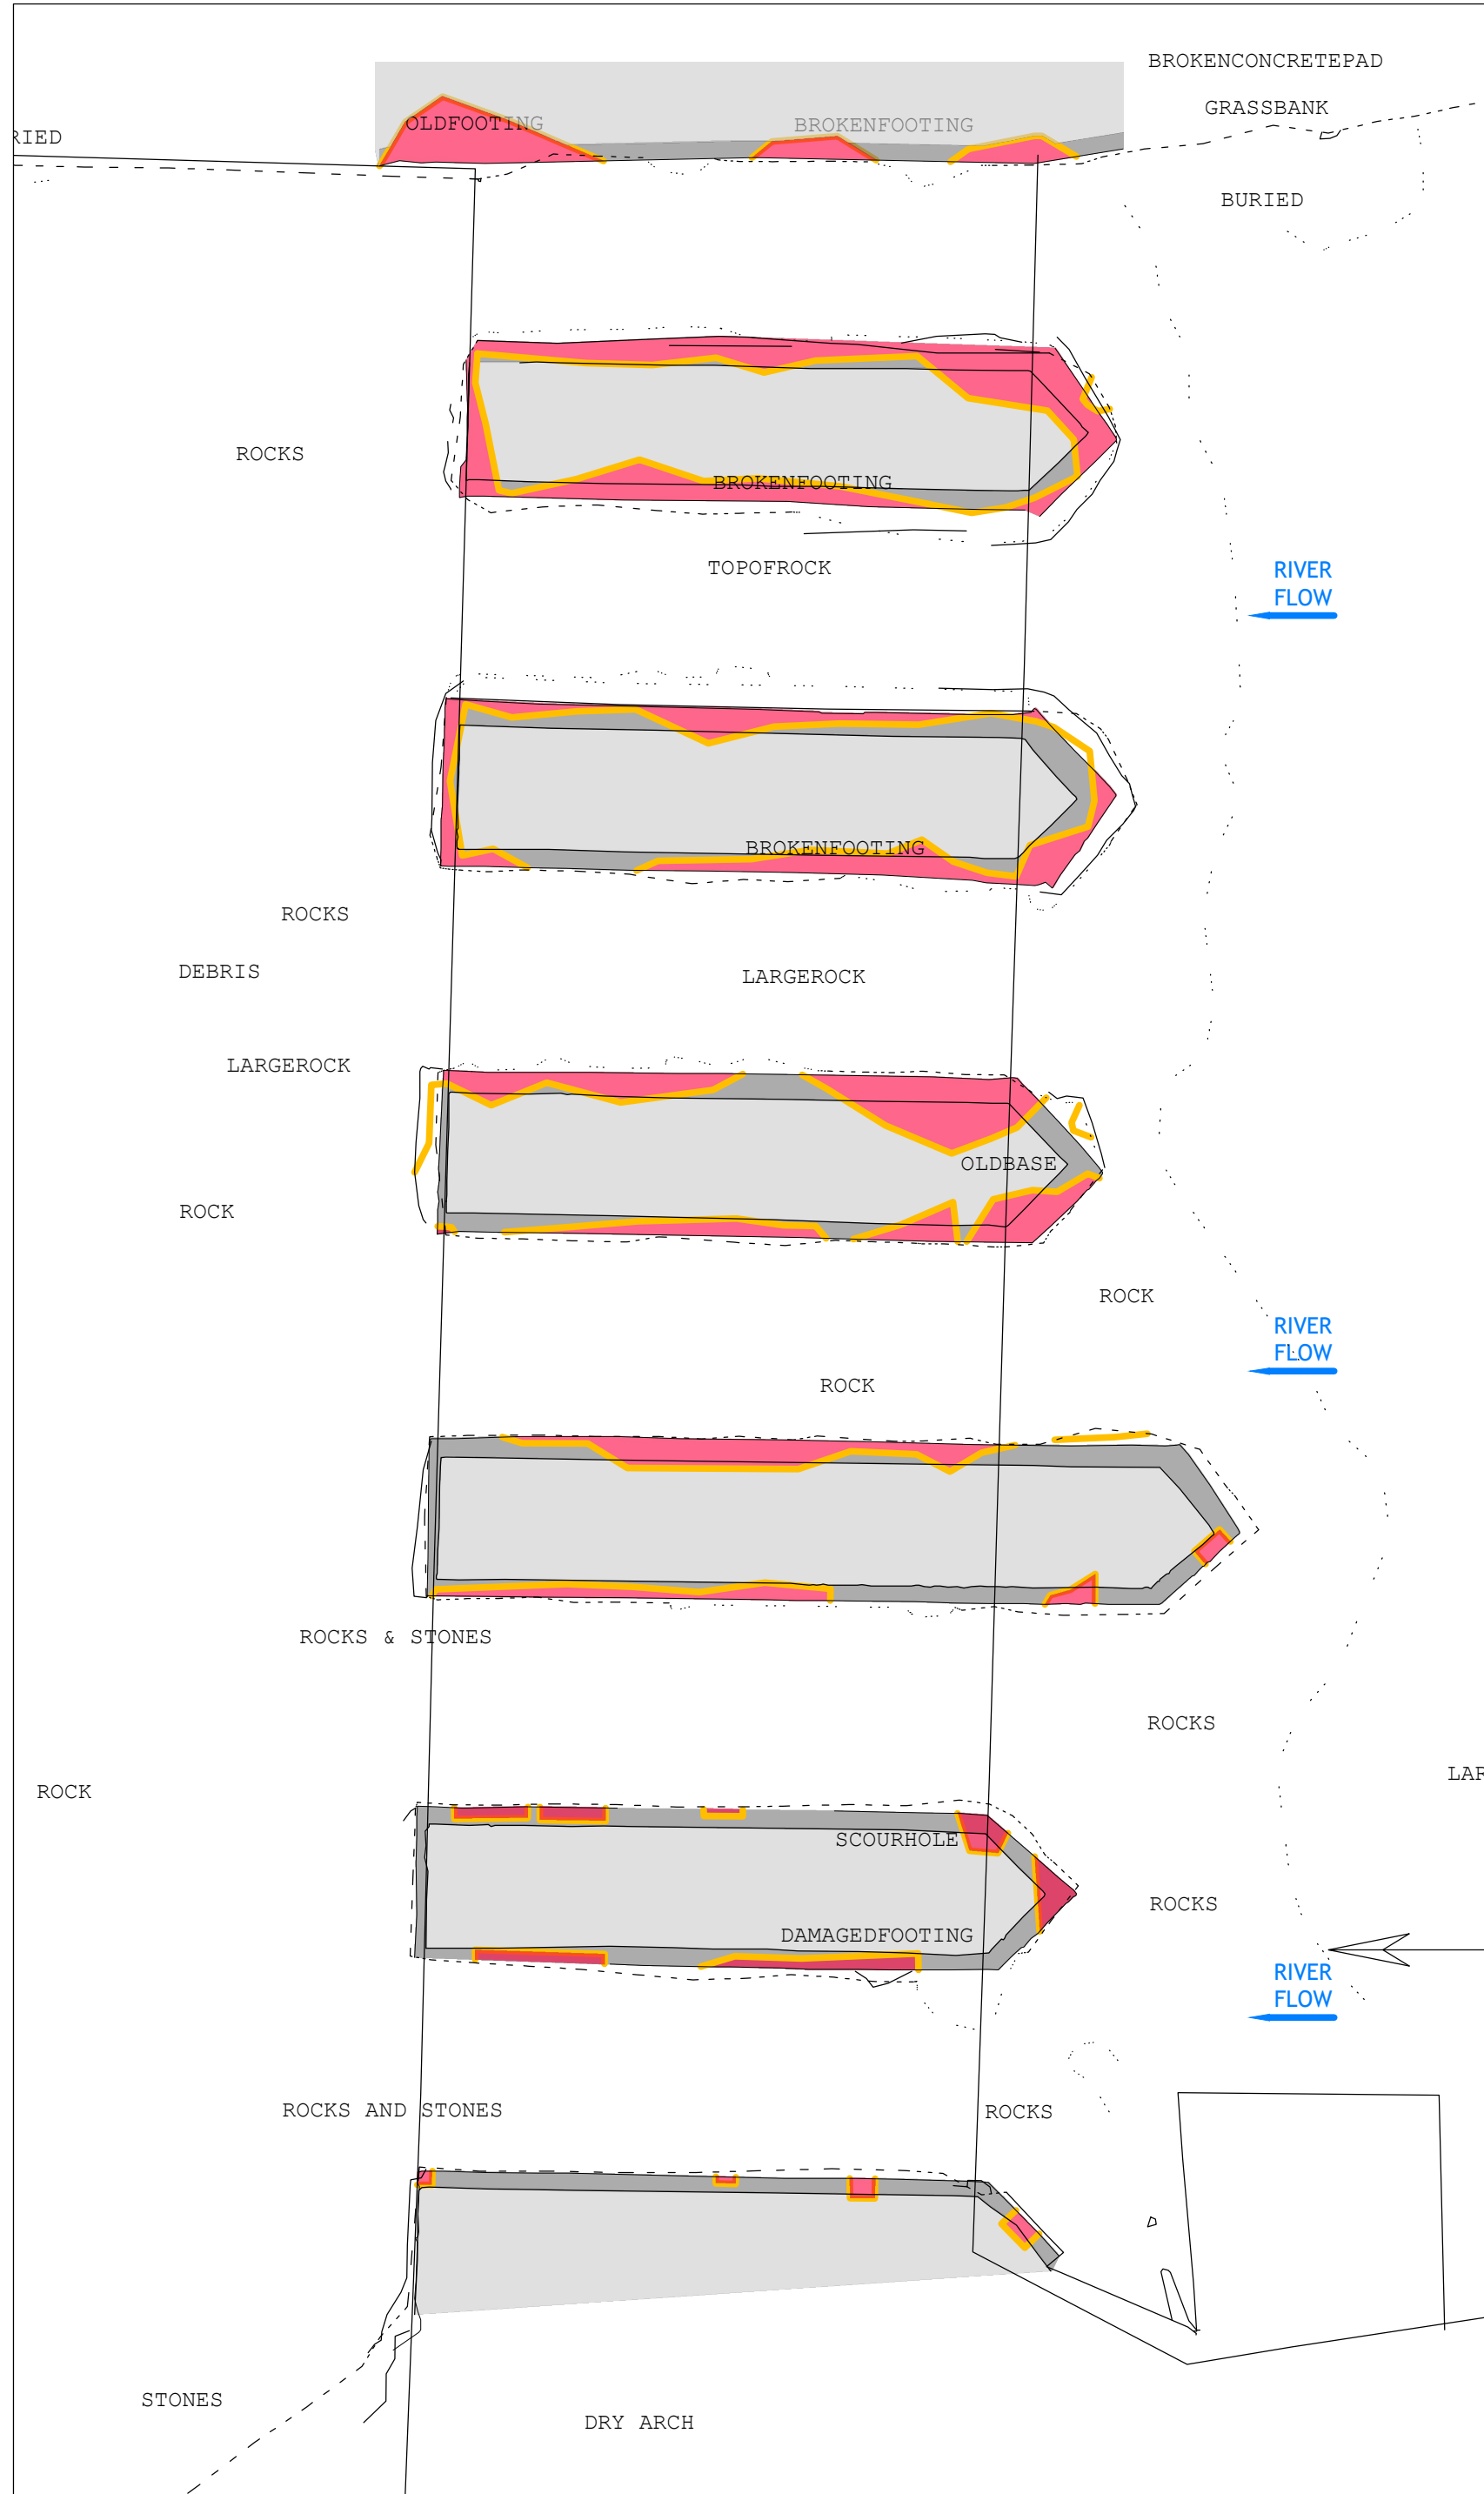


EXISTING PIER LAYOUT  
SCALE 1:20

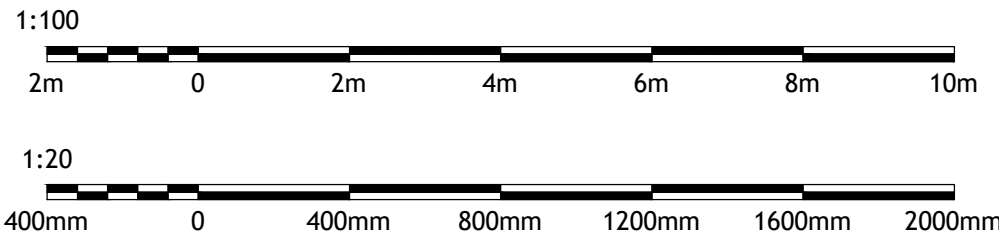

Tailte Éireann Licence No. CYAL50378050  
© Tailte Éireann - Surveying.

© PUNCH Consulting Engineers

This drawing and any design hereon is the copyright of the Consultants and must not be reproduced without their written consent. All drawings remain the property of the Consultants. Figured dimension only to be taken from this drawing. Consultants to be informed immediately of any discrepancies before work proceeds.

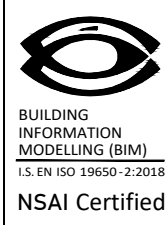

Rev	Amendment	By	Date	Rev	Amendment	By	Date	Client:
C01	ISSUED FOR PLANNING	CS	2025-04-01					SLIGO COUNTY COUNCIL



Project:	MARKIEWICZ BRIDGE REHABILITATION			
Title:	EXISTING STRUCTURAL PIER SCOUR REPAIRS			
Drawn:	Date drawn:	Technician Check:	Engineer Check:	Approved:
F McGibbon	NOVEMBER 2024	PJ Mulcahy	Kevin D O'Riordan	Kevin D O'Riordan
Project No:	Model Ref:	Drawing Status:		
224138	224138-PUNCH-XX-XX-M2-C-0201	A0 (Planning)		
Scale as A1:	Document No:	224138-PUNCH-XX-XX-DR-C-0201		Revision No:
AS SHOWN				