


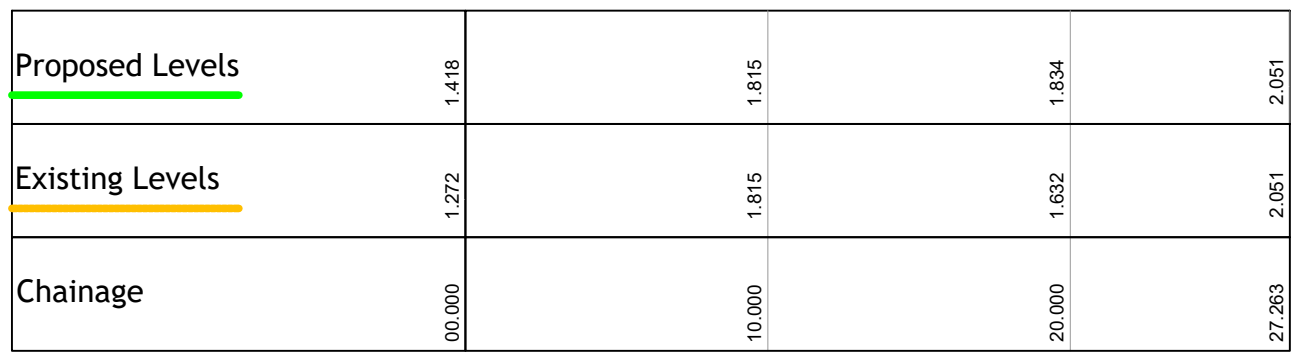


SECTION A




SECTION B




SECTION C

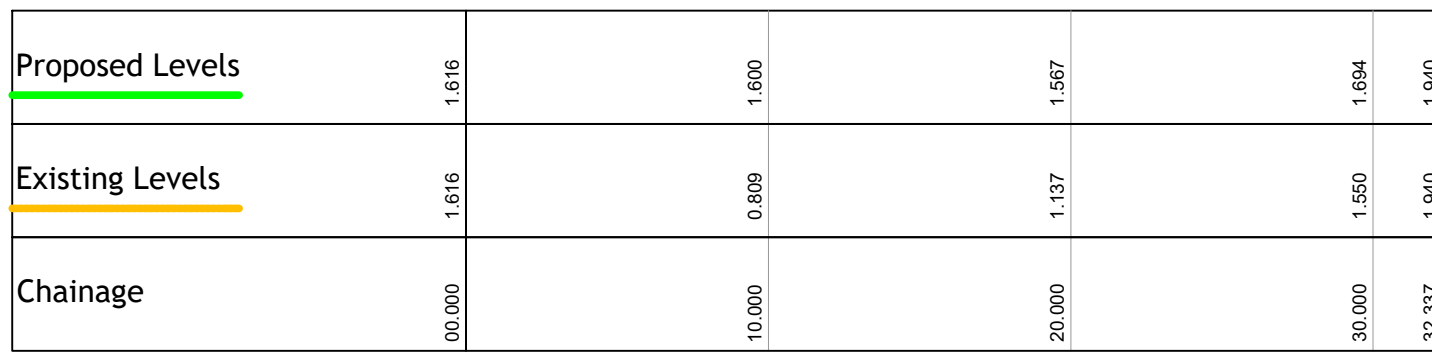

SECTION D

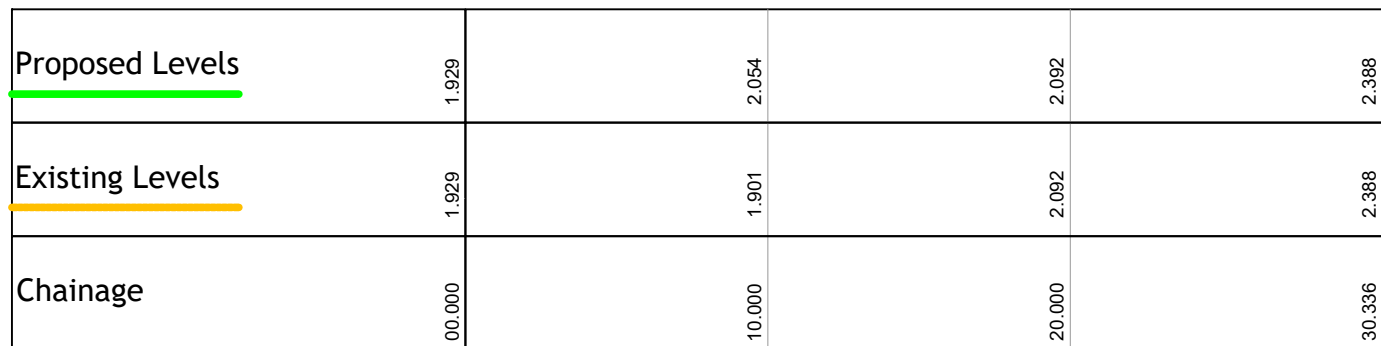

SECTION E


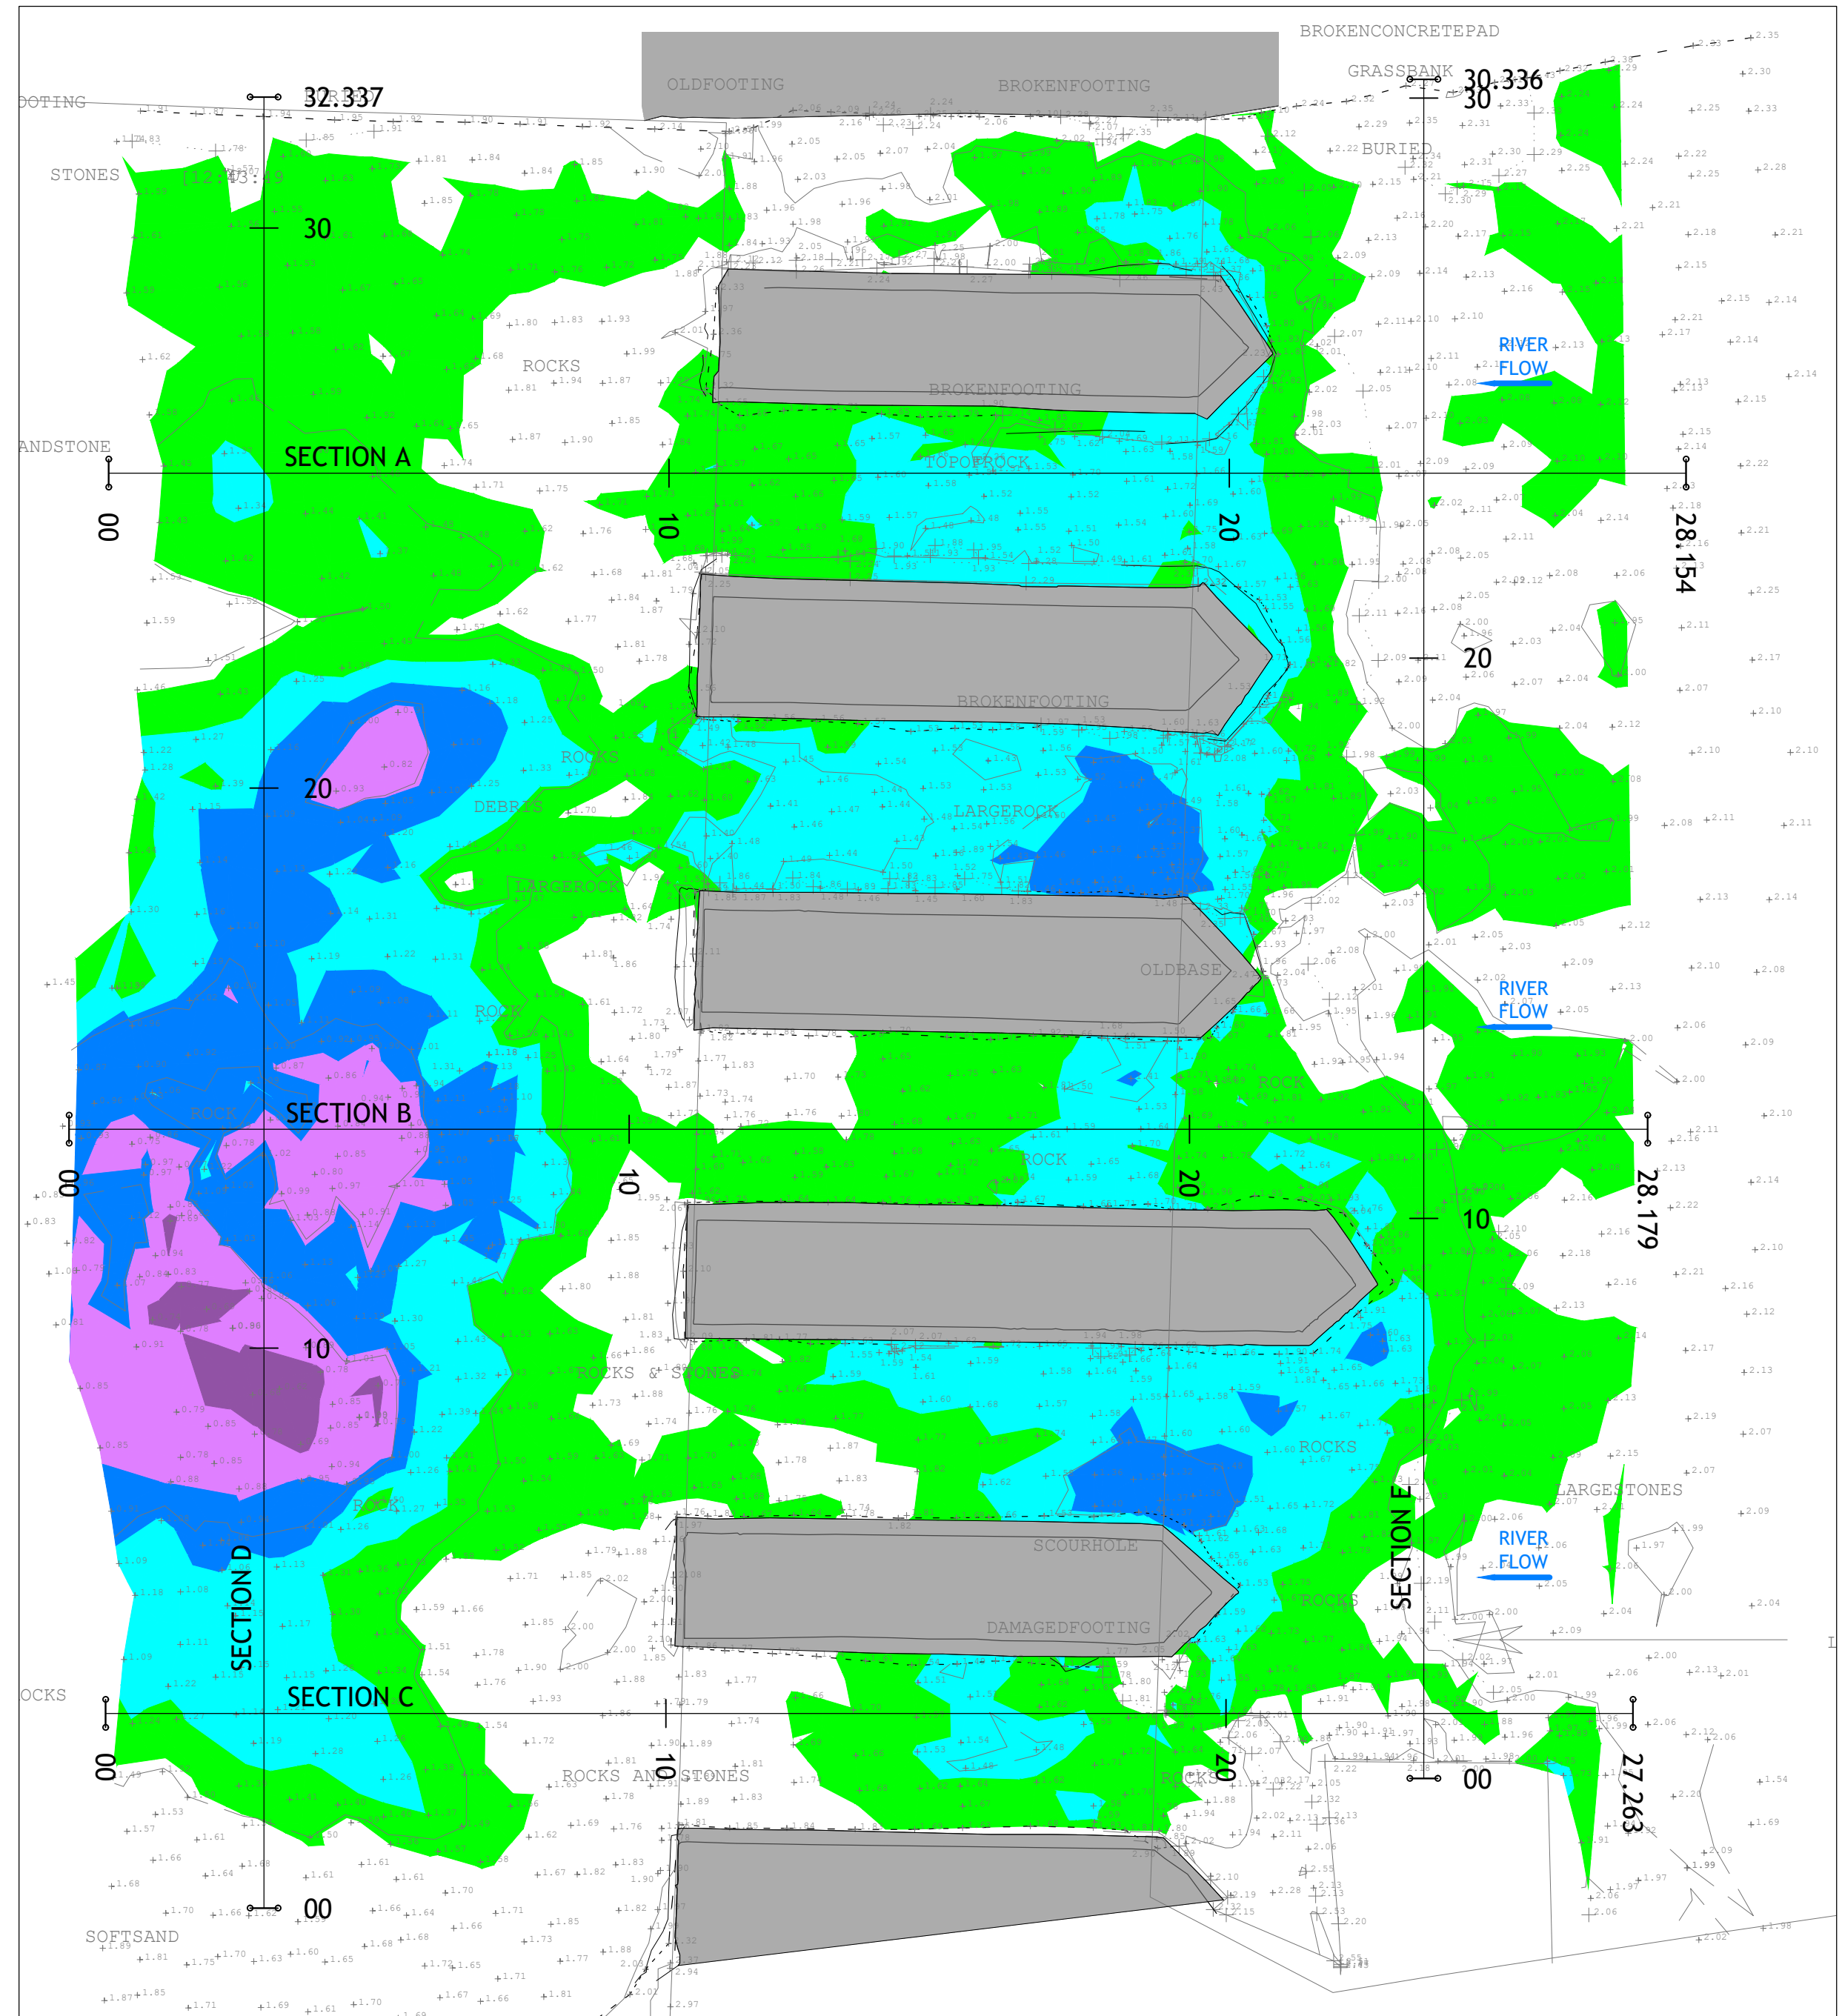


RIVERBED SCOUR LAYOUT
SCALE 1:100


NOTES:

1. ALL DIMENSIONS IN METERS UNLESS NOTED OTHERWISE.
2. DO NOT SCALE FROM THIS DRAWING, USE FIGURED DIMENSIONS ONLY.

LEGEND:

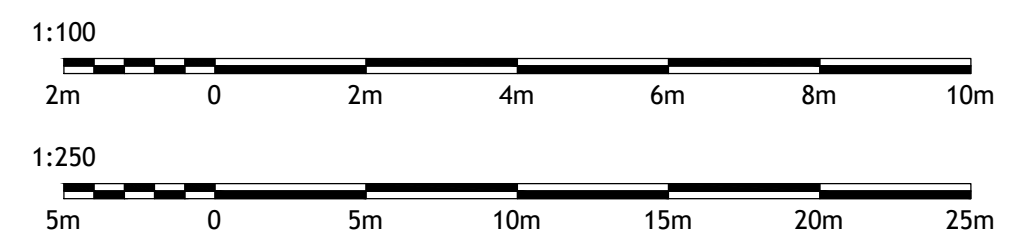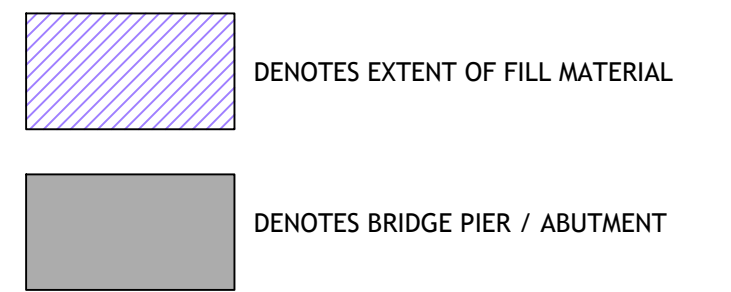

Tailte Éireann Licence No. CYAL50378050
© Tailte Éireann - Surveying.

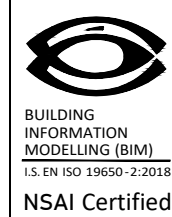

Rev	Amendment	By	Date	Rev	Amendment	By	Date	Client: SLIGO COUNTY COUNCIL
C01	ISSUED FOR PLANNING	CS	2025-04-01					

SLIGO
COUNTY
COUNCIL



Project: MARKIEWICZ BRIDGE REHABILITATION			
Title: RIVERBED SCOUR REPAIR SECTIONS			
Drawn: F McGibbin	Date: NOVEMBER 2024	Technician Check: Kevin D O'Riordan	Approved: Kevin D O'Riordan
Project No: 224138	Model Ref: 224138-PUNCH-XX-XX-M2-C-0203	Drawing Status: A0 (Planning)	
Scale: AS SHOWN	Document No: 224138-PUNCH-XX-XX-DR-C-0203	Revision No: C01	