

N5 KNOCKAVRONY BRIDGE REHABILITATION WORKS

DRAWING SCHEDULE		
DRAWING NUMBER	DRAWING NAME	REVISION
0088572-ATK-01-XX-DR-CE-900110	COVER SHEET AND DRAWING SCHEDULE	P0
0088572-ATK-01-XX-DR-CE-900111	SITE LOCATION	P0
0088572-ATK-01-XX-DR-CE-900112	EXISTING LAYOUT PLAN	P0
0088572-ATK-01-XX-DR-CE-900113	PROPOSED LAYOUT PLAN	P0
0088572-ATK-01-XX-DR-CE-900114	PROPOSED ELEVATIONS AND SECTION	P0

Planning Drawings
July 2025



Comhairle Contae Mhaigh Eo
Mayo County Council




A1

DO NOT SCALE

File: 0088572-ATK-01-XX-DR-CE-900111.dwg
Date: Jul 11, 2025 - 7:30am
Plotted by: 0008947



SITE LOCATION MAP
Scale at A1 1:50,000
Scale at A3 1:100,000

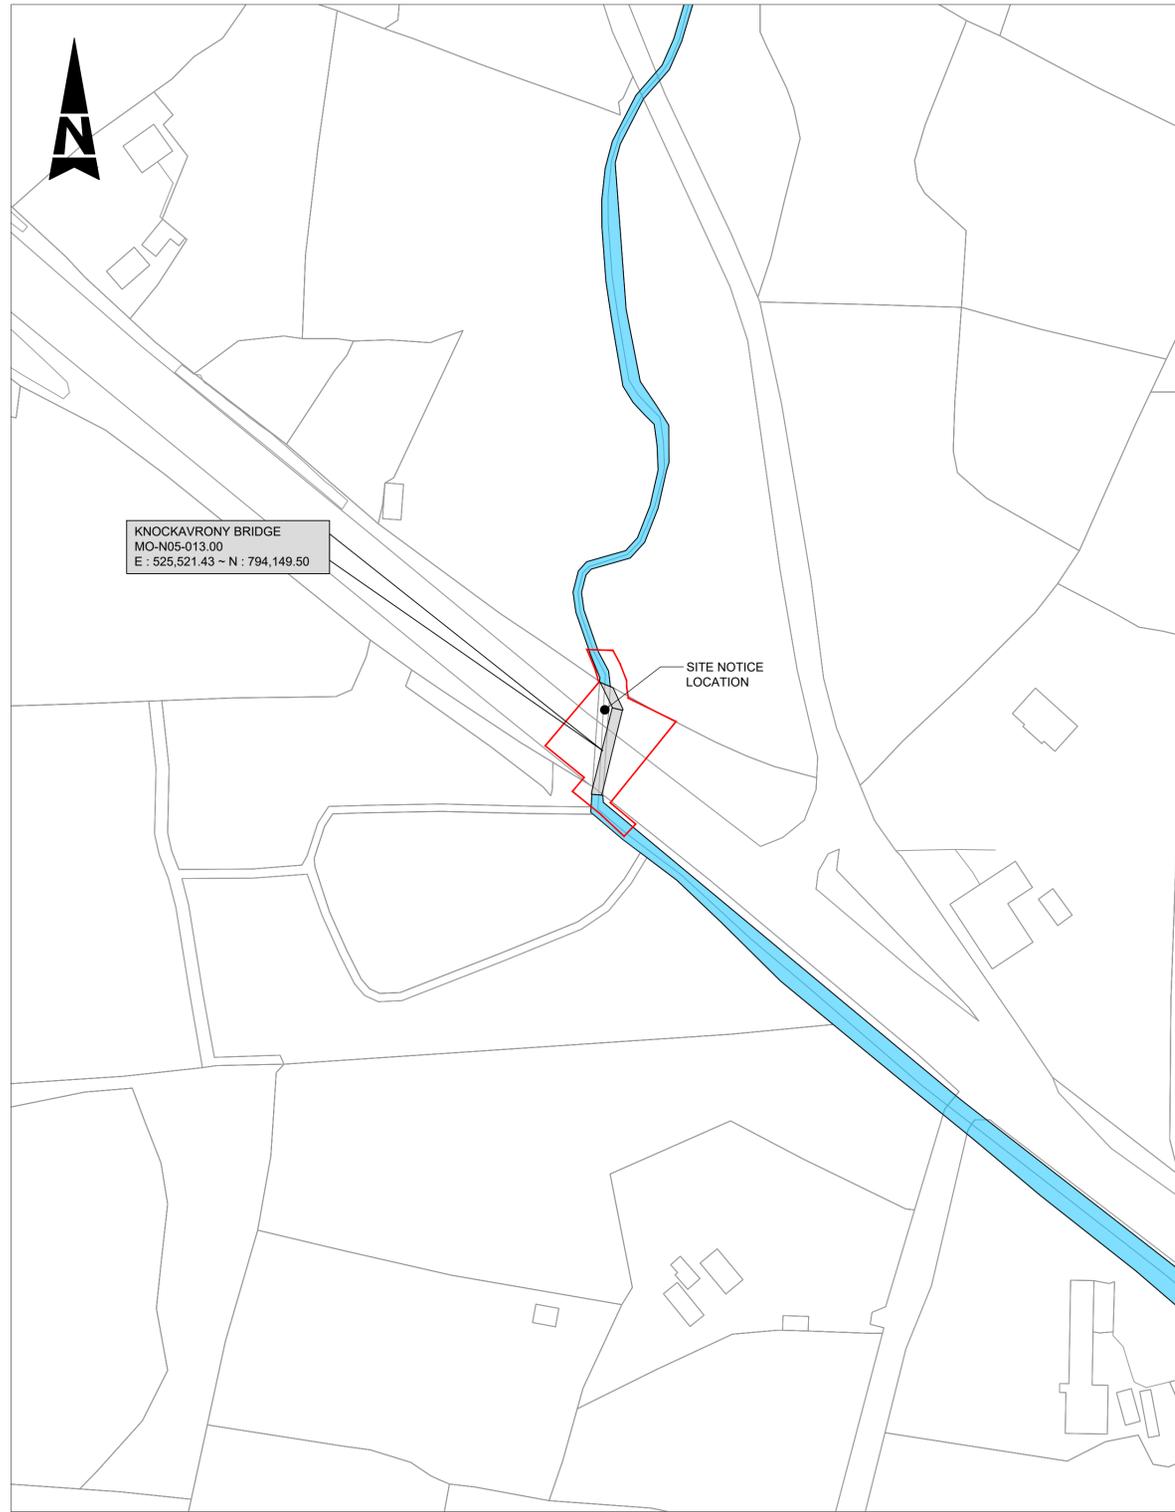

SITE LOCATION PLAN
Scale at A1 1:1,000
Scale at A3 1:2,000

- GENERAL NOTES**
1. ALL DIMENSIONS ARE IN MILLIMETRES UNLESS NOTED OTHERWISE
 2. ONLY WRITTEN DIMENSIONS SHALL BE USED. NO DIMENSIONS SHALL BE SCALED FROM THE DRAWINGS
 3. ALL LEVELS ARE IN METRES AND ARE TO MALIN HEAD DATUM
 4. ALL COORDINATES ARE IN METRES AND ARE TO IRISH TRANSVERSE MERCATOR
 5. DRAWINGS ARE TO BE READ IN CONJUNCTION WITH THE SPECIFICATION

LEGEND :
— SITE BOUNDARY

Purpose		ISSUED FOR PLANNING					
Title		SITE LOCATION					
Client		Comhairle Contae Mhaigh Eo Mayo County Council					
Project		KNOCKAVRONY BRIDGE REHABILITATION WORKS					
Original Scale	Drawn	Checked	Reviewed	Authorised			
As Shown	AGL	MG	MG	MJ			
Date	Date	Date	Date	Date			
10.07.25	10.07.25	10.07.25	10.07.25	10.07.25			
Status	Drawing Number					Rev	
A2	0088572-ATK-01-XX-DR-CE-900111					P0	

© ORDNANCE SURVEY IRELAND LICENSE NR. AR 008254. ORDNANCE SURVEY IRELAND & GOVERNMENT OF IRELAND
ATKINS WILL NOT BE HELD LIABLE FOR THE USE OF THIS DATA ON ANY PROJECT OTHER THAN TOGIS - MAYO BRIDGE ASSESSMENTS AND STRENGTHENING 2023



PO	ISSUED FOR PLANNING	AGL	07.25	MG	MG	MJ
Rev	Description	By	Date	Chk'd	Rev'd	Auth



Atkins House, 150-155 Ainslie Business Park, Swords, Co. Dublin
Tel (+353) 01 810 8000 Fax (+353) 01 810 8001


Unit 2B, 2200 Cork Airport Business Park, Cork
Tel (+353) 021 429 0300 Fax (+353) 021 429 0360

1st Floor Technology House Parkmore Technology Park, Galway
Tel (+353) 091 786 050 Fax (+353) 091 779 830


A1

DO NOT SCALE


File: 008572-ATK-01-XX-DR-CE-900114.dwg
Date: Jul 11, 2025 - 7:37am
Plotted by: OCO08947

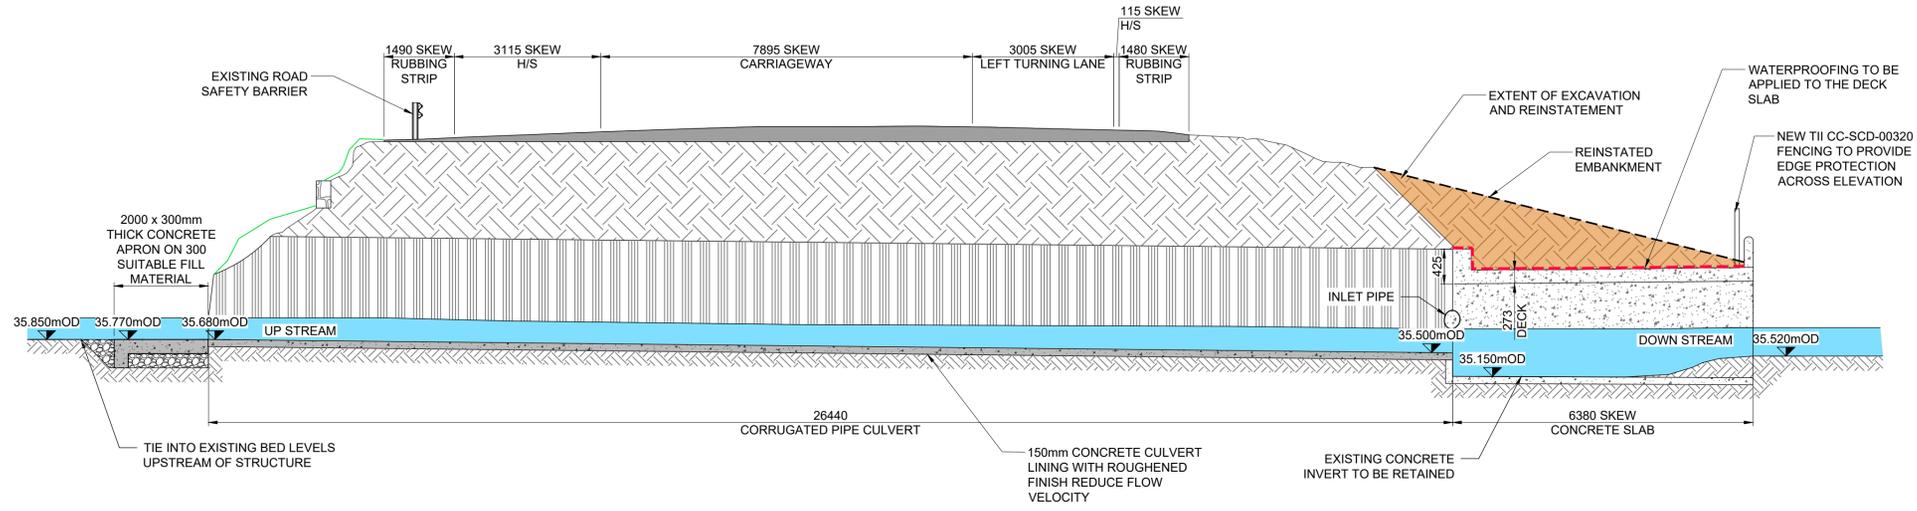

SECTION A
Scale at A1 1:75
Scale at A3 1:150

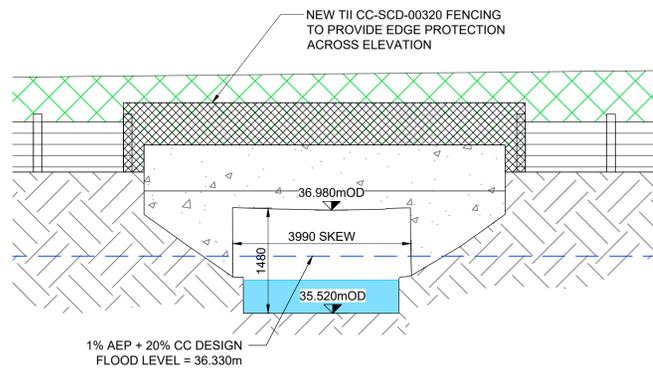

NORTH ELEVATION
Scale at A1 1:50
Scale at A3 1:100

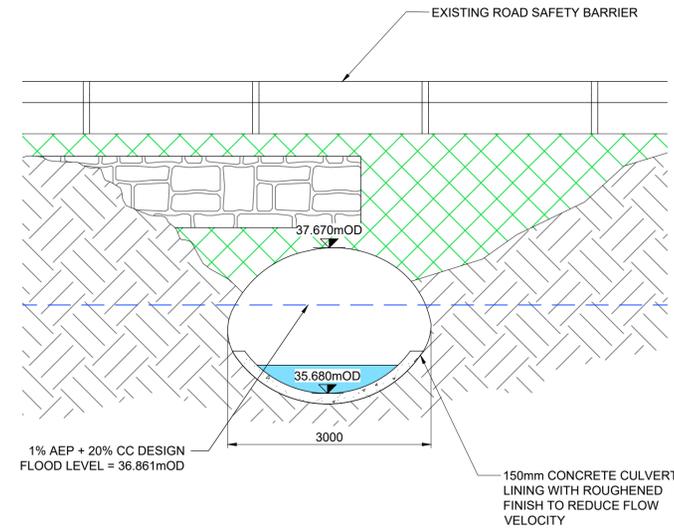

SOUTH ELEVATION
Scale at A1 1:50
Scale at A3 1:100

- GENERAL NOTES**
1. ALL DIMENSIONS ARE IN MILLIMETRES UNLESS NOTED OTHERWISE
 2. ONLY WRITTEN DIMENSIONS SHALL BE USED. NO DIMENSIONS SHALL BE SCALED FROM THE DRAWINGS
 3. ALL LEVELS ARE IN METRES AND ARE TO MALIN HEAD DATUM
 4. ALL COORDINATES ARE IN METRES AND ARE TO IRISH TRANSVERSE MERCATOR
 5. DRAWINGS ARE TO BE READ IN CONJUNCTION WITH THE SPECIFICATION

© ORDNANCE SURVEY IRELAND LICENSE NR. AR 0082524. ORDNANCE SURVEY IRELAND & GOVERNMENT OF IRELAND
ATKINS WILL NOT TO BE HELD LIABLE FOR THE USE OF THIS DATA ON ANY PROJECT OTHER THAN T0015 - MAYO BRIDGE ASSESSMENTS AND STRENGTHENING 2023

Risk Level	X	Atkins Base Line - Low Risk
		Atkins Sensitive - Medium Risk
		Atkins Private - High Risk
		Client Critical - Already Marked



Atkins House, 150-155 Ainslie Business Park, Swords, Co. Dublin
Tel (+353) 01 810 8000 Fax (+353) 01 810 8001

Unit 2B, 2200 Cork Airport Business Park, Cork
Tel (+353) 021 429 0300 Fax (+353) 021 429 0360

1st Floor Technology House Parkmore Technology Park, Galway
Tel (+353) 091 786 050 Fax (+353) 091 779 830



KNOCKAVRONY BRIDGE REHABILITATION WORKS

Rev	Description	By	Date	Chk'd	Rev'd	Auth
PO	ISSUED FOR REVIEW	AGL	07.25	MG	MJ	MJ

Purpose		ISSUED FOR PLANNING					
Title		PROPOSED ELEVATIONS AND SECTION					
Original Scale	Drawn	Checked	Reviewed	Authorised			
As Shown	AGL	MG	MJ	MJ			
Date	Date	Date	Date	Date			
10.07.25	10.07.25	10.07.25	10.07.25	10.07.25			
Status	Drawing Number						
A2	0088572-ATK-01-XX-DR-CE-900114	PO					