


**Health and Safety:**  
THIS DRAWING TO BE READ IN CONJUNCTION WITH ALL OTHER RELEVANT DRAWINGS, THE SPECIFICATION AND THE SAFETY AND HEALTH PLAN.

**Note:**

- NO PART OF THIS DRAWING MAY BE REPRODUCED OR TRANSMITTED IN ANY FORM OR STORED IN ANY RETRIEVAL SYSTEM OF ANY NATURE WITHOUT THE WRITTEN PERMISSION OF MALONE O'REGAN CONSULTING ENGINEERS AS COPYRIGHT HOLDER EXCEPT AS AGREED FOR USE ON THE PROJECT FOR WHICH THE DRAWING WAS ORIGINALLY ISSUED.
- ALL DIMENSIONS IN mm UNLESS NOTED OTHERWISE.
- ALL LEVELS ARE TO POOLBEG DATUM

**ORE CTV LOADING / UNLOADING PONTOONS LAYOUT PLAN**

A1 SCALE: 1:250  
A3 SCALE: 1:500

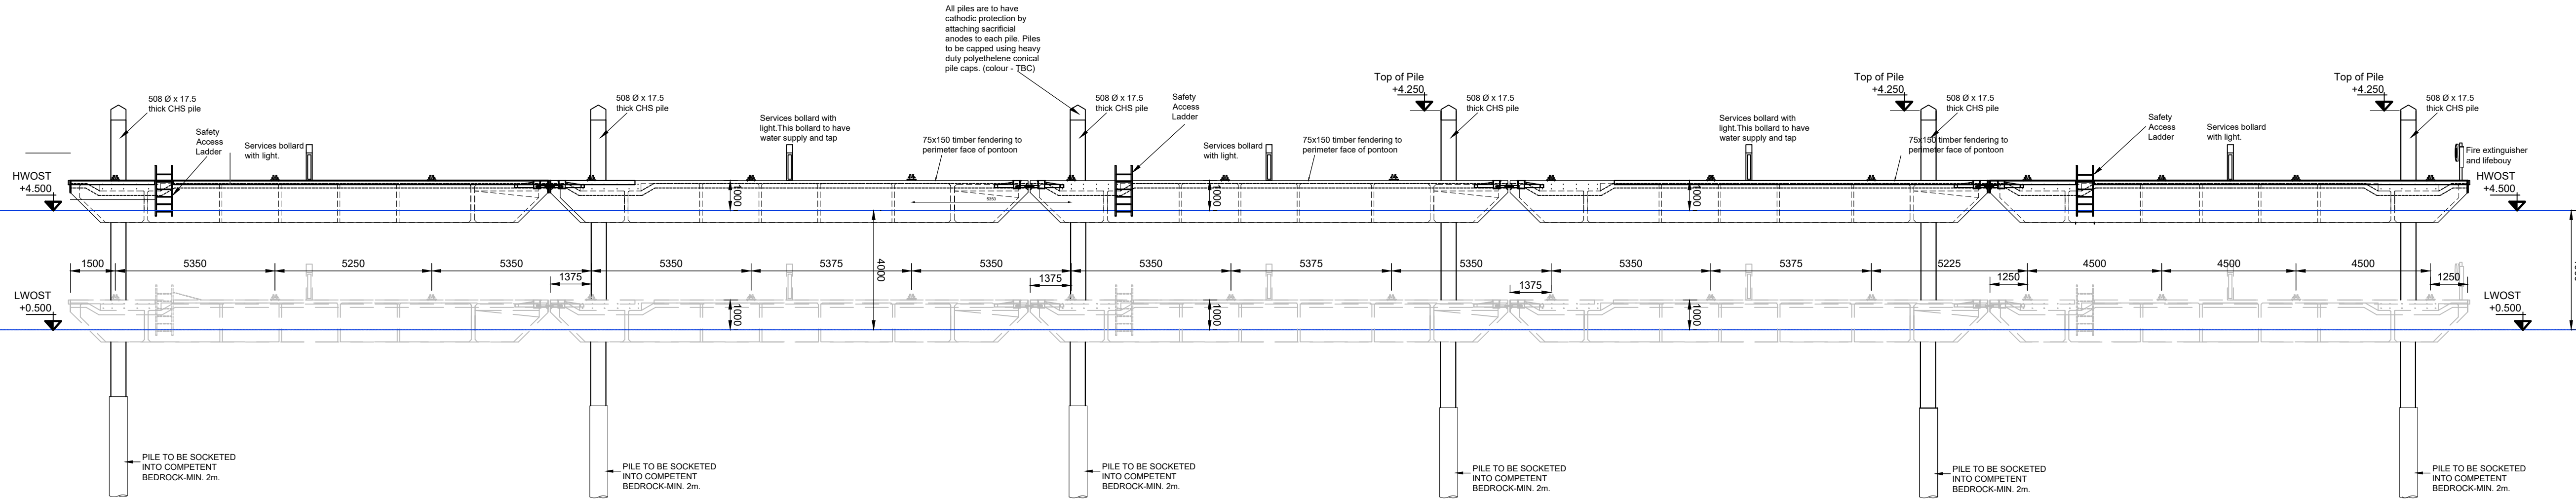

**Elevation of New CTV Loading / Unloading Pontoon (2 No. Thus)**

A1 SCALE: 1:125  
A3 SCALE: 1:250

0	PLANNING ISSUE	05.09.2025	JD	ES
Rev.	Description	Date	Drawn	Chkd
Status: P3 - ISSUED FOR PLANNING				
 <b>MALONE O'REGAN</b> CONSULTING ENGINEERS				
3-4 Canada Street Waterford Co. Waterford. X91 V52K Tel: +353 51 876 855 Email: waterford@mor.ie Web: www.maloneoregan.com				
Offices also in: DUBLIN : Tel: +353 1 260 2655 Email: dublin@mor.ie GALWAY: Tel: +353 91 531 069 Email: galway@mor.ie LONDON: Tel: +44 208 5281685 Email: london@mor.ie				
Client	 <b>PORT OF WATERFORD</b> COMPANY			
Job	PROPOSED OFFSHORE RENEWABLE ENERGY CAPABLE TERMINAL ON A 250m WHARF EXTENSION & ANCILLARY OPERATIONAL SUPPORT INFRASTRUCTURE			
Drawing	PROPOSED ORE CTV LANDING PONTOONS LAYOUT PLAN AND ELEVATION			
Job No	Revision	Approver	Scale	Sheet
W20088	0	ES	A1 AS SHOWN A3 AS SHOWN	A1
Drg No W20088-XX-XXX-DR-MOR-CE-01235				