


Part Plan on New CTV Landing Pontoon Arrangement (2 No. thus)
A1 1:100 A3 1:200

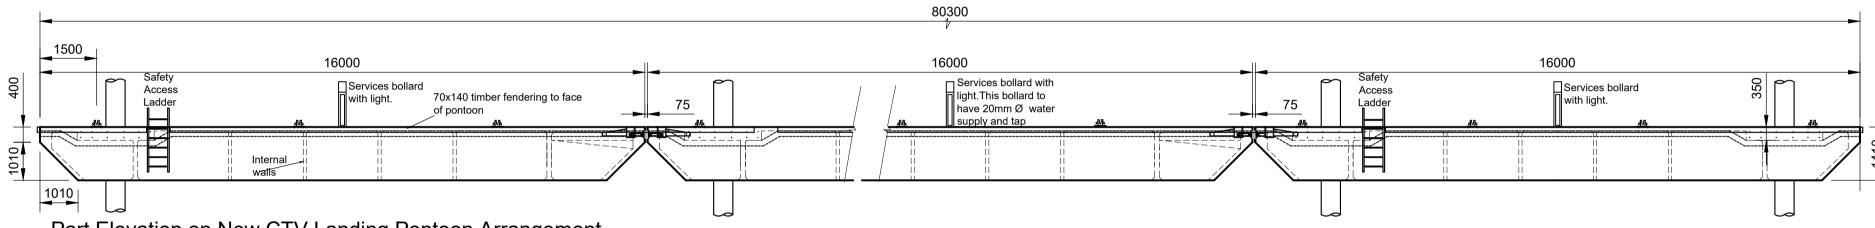

Part Elevation on New CTV Landing Pontoon Arrangement
A1 1:100

A3 1:200

Health and Safety:

THIS DRAWING TO BE READ IN CONJUNCTION WITH ALL OTHER RELEVANT DRAWINGS, THE SPECIFICATION AND THE SAFETY AND HEALTH PLAN.

- NO PART OF THIS DRAWING MAY BE REPRODUCED OR TRANSMITTED IN ANY FORM OR STORED IN ANY RETRIEVAL SYSTEM OF ANY NATURE WITHOUT THE WRITTEN PERMISSION OF MALONE O'REGAN CONSULTING ENGINEERS AS COPYRIGHT HOLDER EXCEPT AS AGREED FOR USE ON THE PROJECT FOR WHICH THE DRAWING WAS ORIGINALLY ISSUED.
- 2. ALL DIMENSIONS IN mm UNLESS NOTED OTHERWISE.
- 3. ALL LEVELS ARE TO POOLBEG DATUM

05.09.2025 JD ES 0 PLANNING ISSUE Date Description

P3 - ISSUED FOR PLANNING



X91 V52K Tel: +353 51 876 855

3-4 Canada Street Waterford Co. Waterford.

Offices also in: DUBLIN: Tel: +353 1 260 2655 Email: dublin@morce.ie

GALWAY: Tel: +353 91 531 069 Email: galway@morce.ie LONDON: Tel: +44 208 5281685 Email: london@morce.ie

PORT OF WATERFORD Calafort Phort Láirge
Port of Waterford

COMPANY

Job PROPOSED OFFSHORE RENEWABLE ENERGY CAPABLE TERMINAL ON A 250m WHARF EXTENSION & ANCILLARY OPERATIONAL SUPPORT INFRASTRUCTURE

PROPOSED ORE CTV LANDING PONTOONS TYPICAL DETAILS

Revision Approver Scale

O ES A1 AS SHOWN
A3 AS SHOWN

W20088-XX-XXX-DR-MOR-CE-01236

DON'T SCALE DIMENSIONS —