
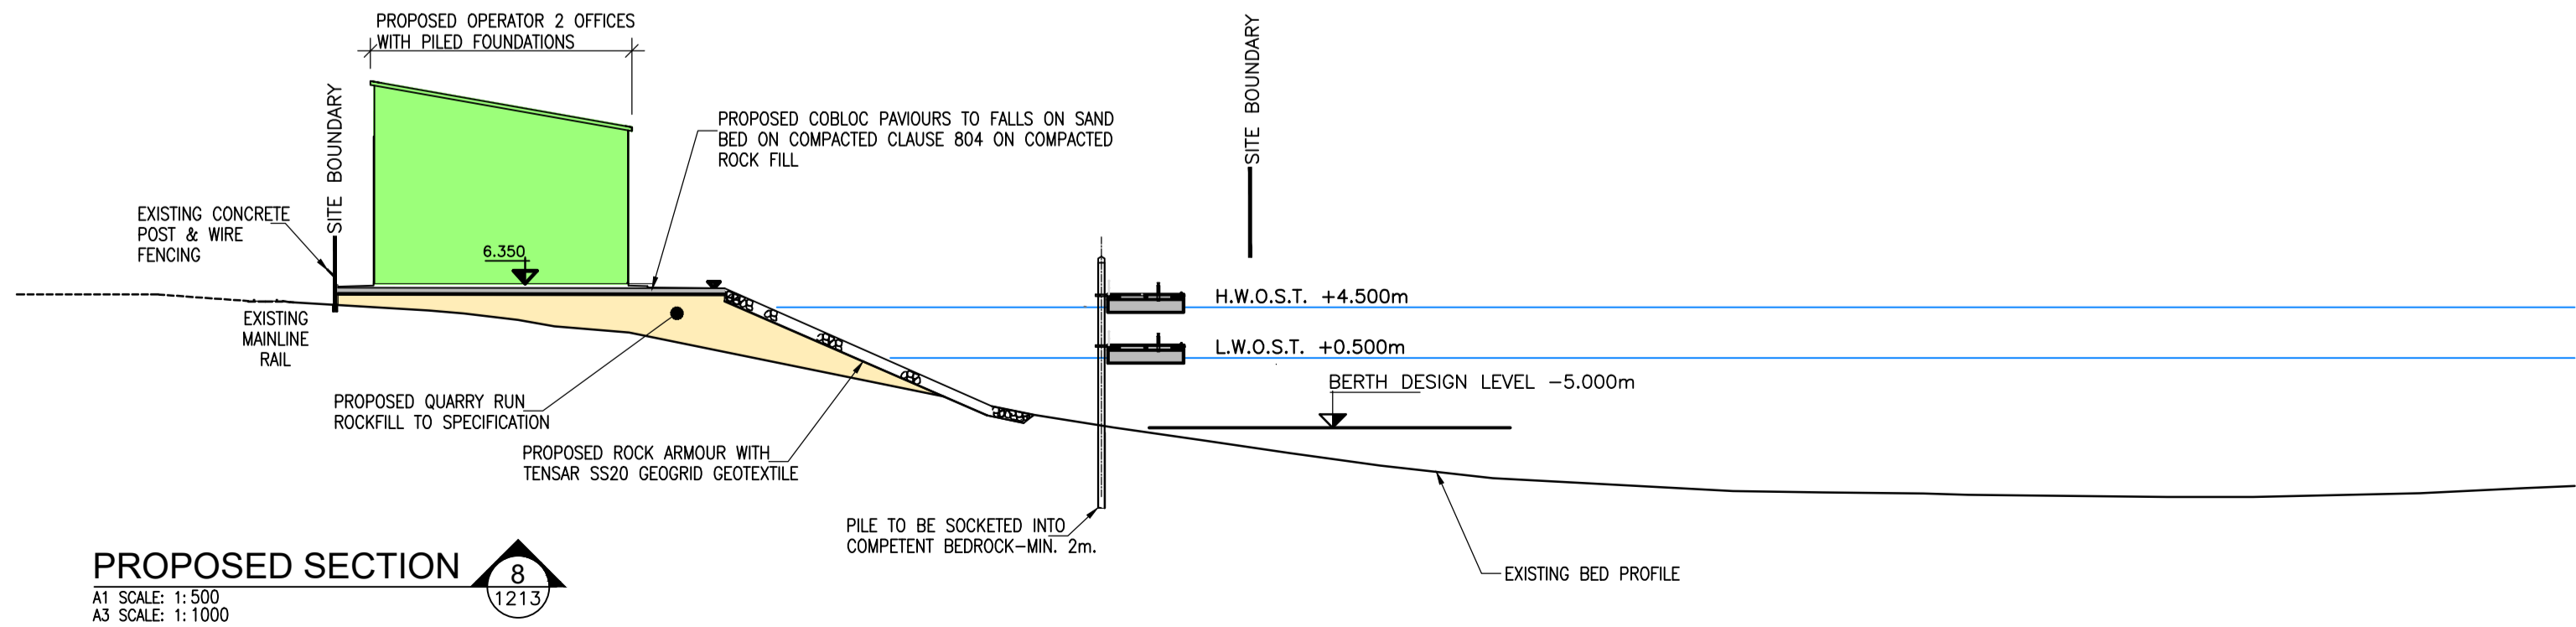
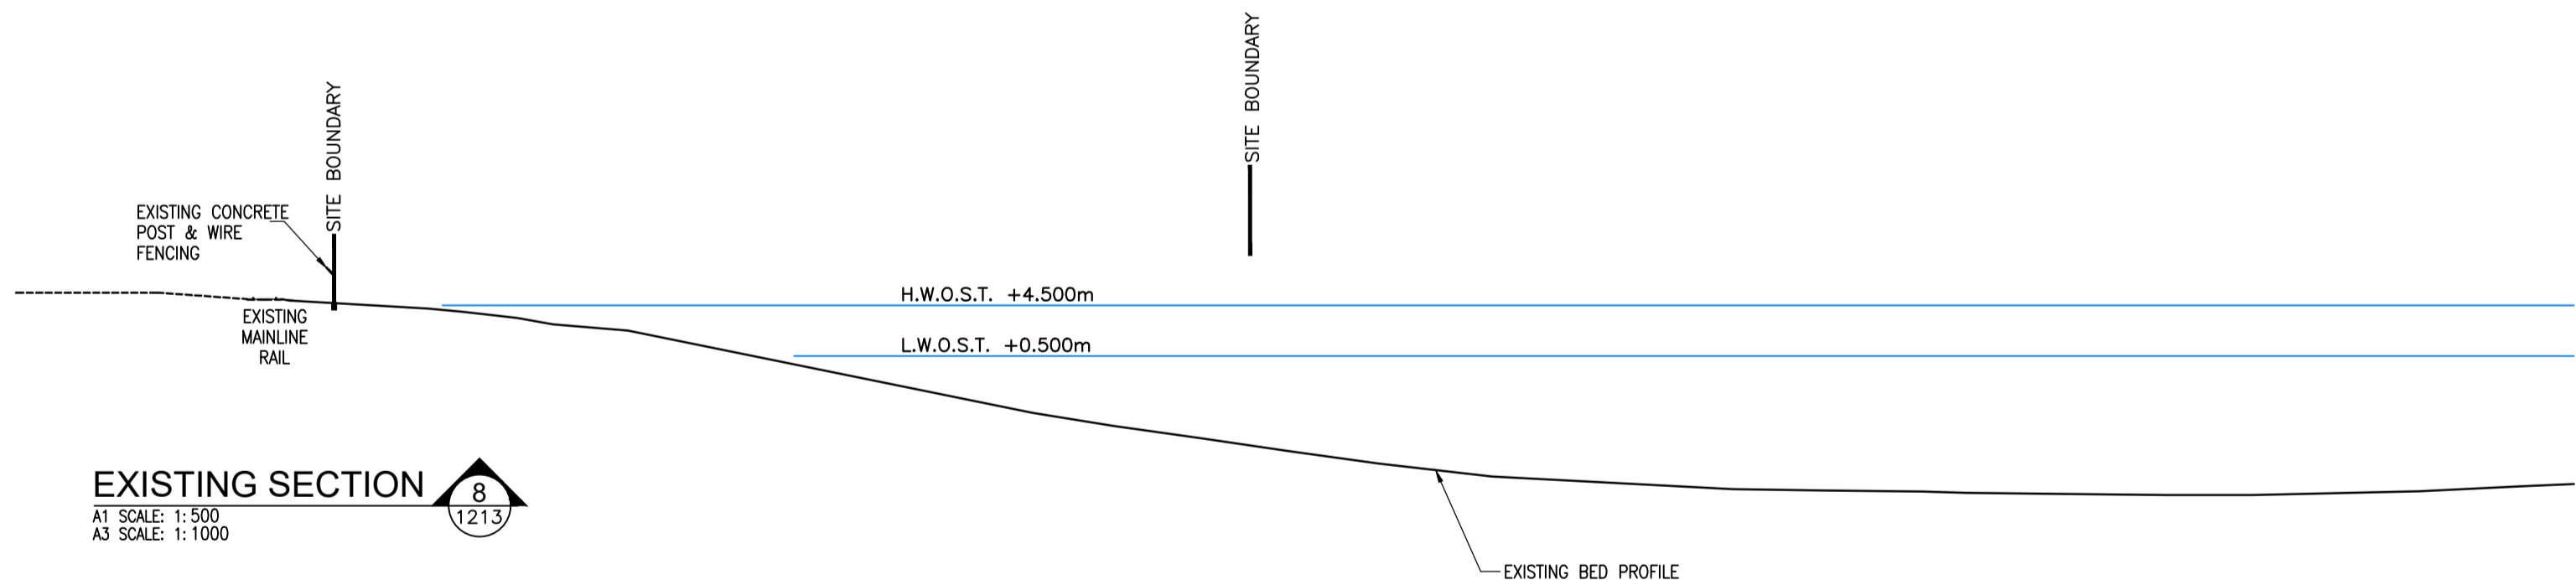
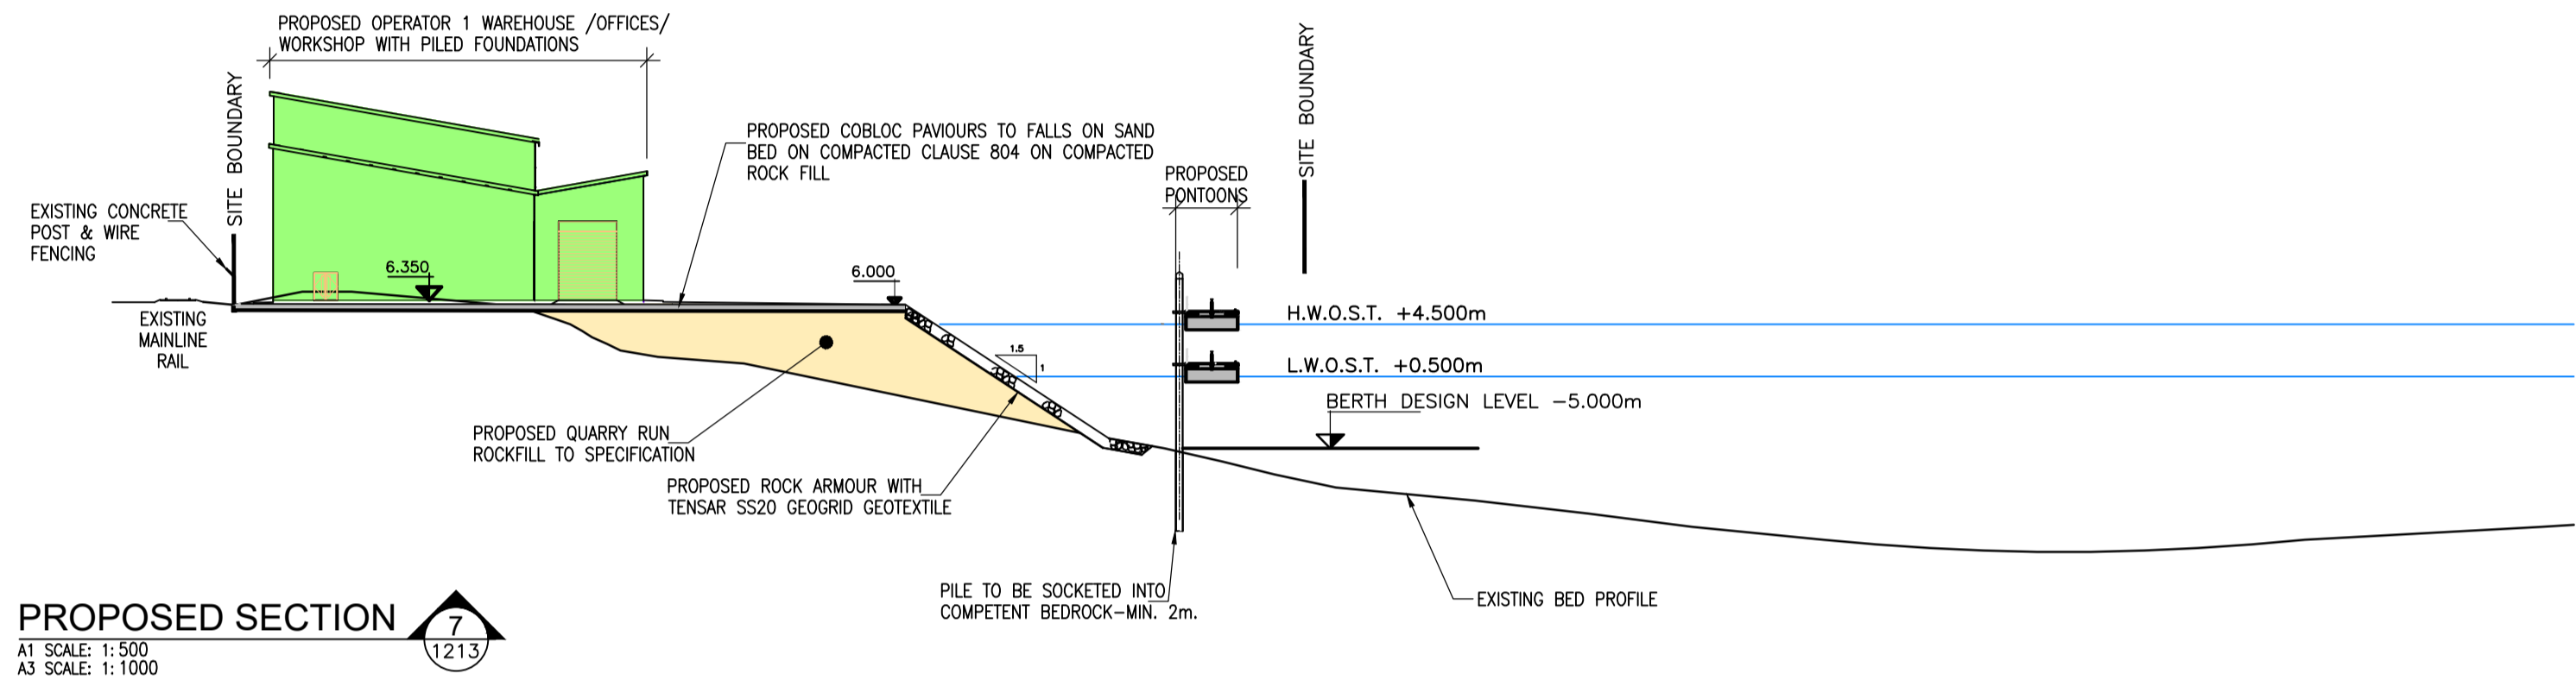


R:\2020\W20088\07\_Design and Drawings\1 MOR\VL - Planning\250m Wharf Extension\Planning Submission Drawings\W20088-XX-XXX-DR-MOR-CE-01304 - Existing & Proposed Site Cross Sections.dwg

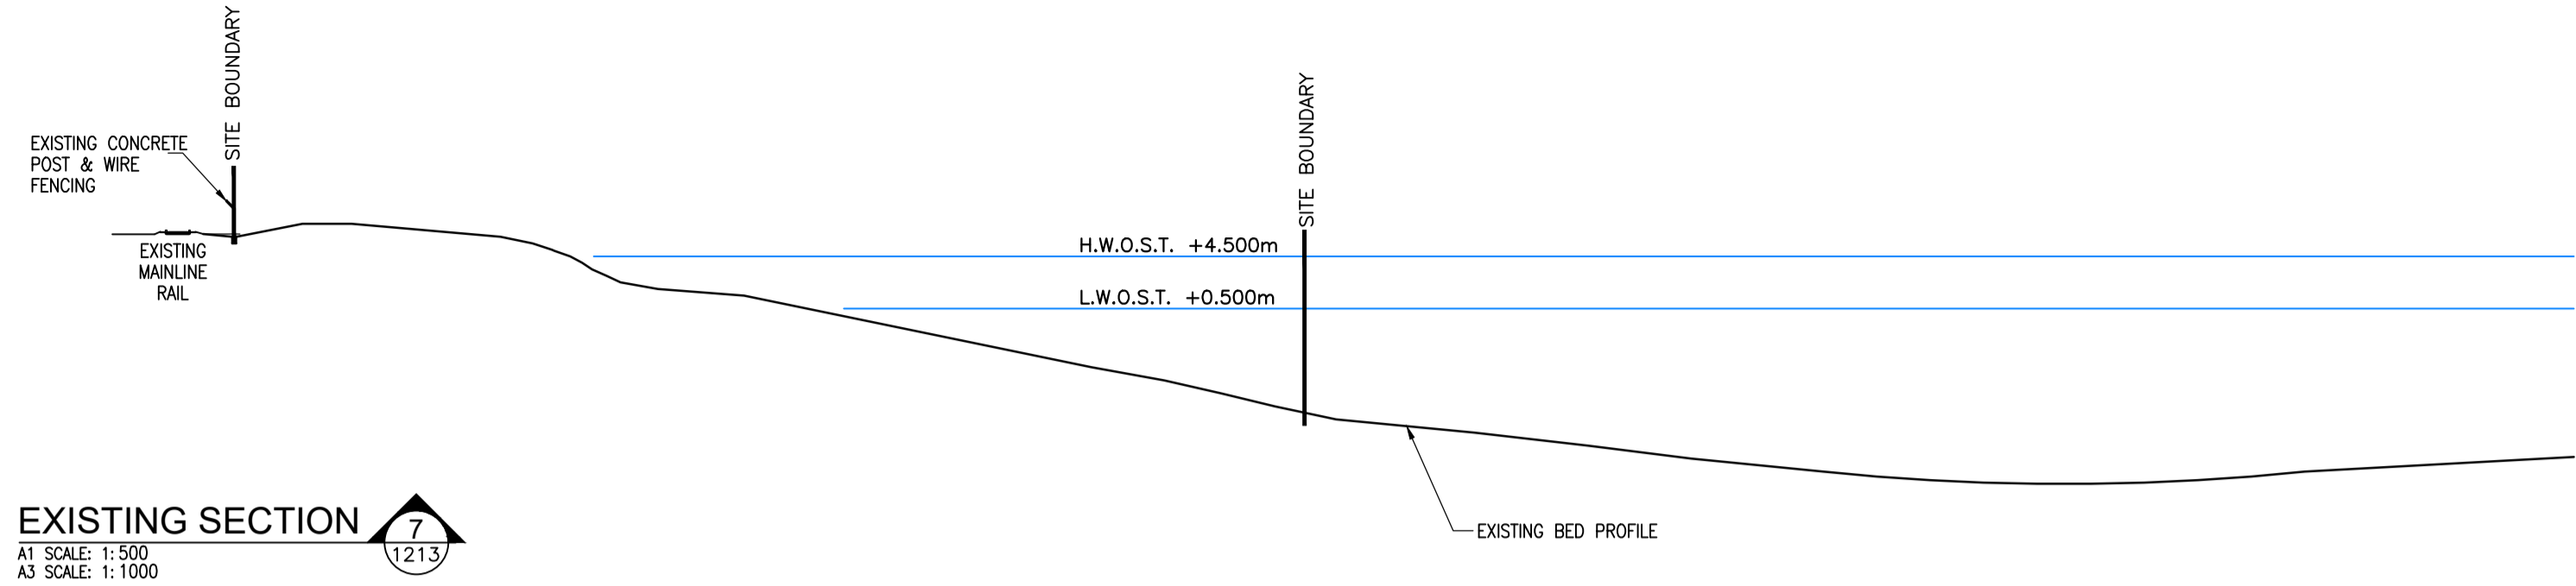

#### Health and Safety:

THIS DRAWING TO BE READ IN CONJUNCTION WITH ALL OTHER RELEVANT DRAWINGS, THE SPECIFICATION AND THE SAFETY AND HEALTH PLAN.

THE APPOINTMENT OF THE PROJECT SUPERVISOR DESIGN PROCESS IS THE CLIENT'S RESPONSIBILITY.

TEMPORARY WORKS PROPOSALS AND/OR METHOD STATEMENTS TO BE SUBMITTED TO THE PSDP AND THE PSCS FOR WORKS WHICH INVOLVE PARTICULAR RISKS.

#### Note:

- NO PART OF THIS DRAWING MAY BE REPRODUCED OR TRANSMITTED IN ANY FORM OR STORED IN ANY RETRIEVAL SYSTEM OF ANY NATURE WITHOUT THE WRITTEN PERMISSION OF MALONE O'REGAN CONSULTING ENGINEERS AS COPYRIGHT HOLDER EXCEPT AS AGREED FOR USE ON THE PROJECT FOR WHICH THE DRAWING WAS ORIGINALLY ISSUED.
- THE APPOINTMENT OF THE PROJECT SUPERVISOR DESIGN PROCESS IS THE CLIENT'S RESPONSIBILITY.
- ALL DIMENSIONS IN mm UNLESS NOTED OTHERWISE.
- THE CONTRACTOR SHALL CHECK ALL DIMENSIONS PRIOR TO COMMENCEMENT OF CONSTRUCTION. DISCREPANCIES SHALL BE REPORTED TO THIS OFFICE IN WRITING.
- THIS DRAWING TO BE READ IN ACCORDANCE WITH ALL RELEVANT ENGINEERS' DRAWINGS AND SPECIFICATIONS.
- ALL LEVELS IN METRES TO POOLBEG DATUM.
- ALL DIMENSION IN mm

0	PLANNING ISSUE	05.09.2025	JD	ES
---	----------------	------------	----	----

Rev.	Description	Date	Drawn	Chkd
------	-------------	------	-------	------

Status:

P3 - ISSUED FOR PLANNING



**MALONE O'REGAN**  
CONSULTING ENGINEERS

3-4 Canada Street  
Waterford  
Co. Waterford.  
X91 V52K

Tel: +353 51 876 855  
Email: waterford@morco.ie  
Web: www.maloneoregan.com

Offices also in:

DUBLIN : Tel: +353 1 260 2655 Email: dublin@morco.ie  
GALWAY: Tel: +353 91 531 069 Email: galway@morco.ie  
LONDON: Tel: +44 208 5281685 Email: london@morco.ie

Client  **PORT OF WATERFORD COMPANY**

Job **PROPOSED OFFSHORE RENEWABLE ENERGY CAPABLE TERMINAL ON A 250m WHARF EXTENSION & ANCILLARY OPERATIONAL SUPPORT INFRASTRUCTURE**

Drawing **EXISTING & PROPOSED SITE CROSS SECTIONS SHEET 4**

Job No	Revision	Approver	Scale	Sheet
W20088	0	ES	A1AS SHOWN A3AS SHOWN	A1

Dwg No  
W20088-XX-XXX-DR-MOR-CE-01304

DON'T SCALE DIMENSIONS