




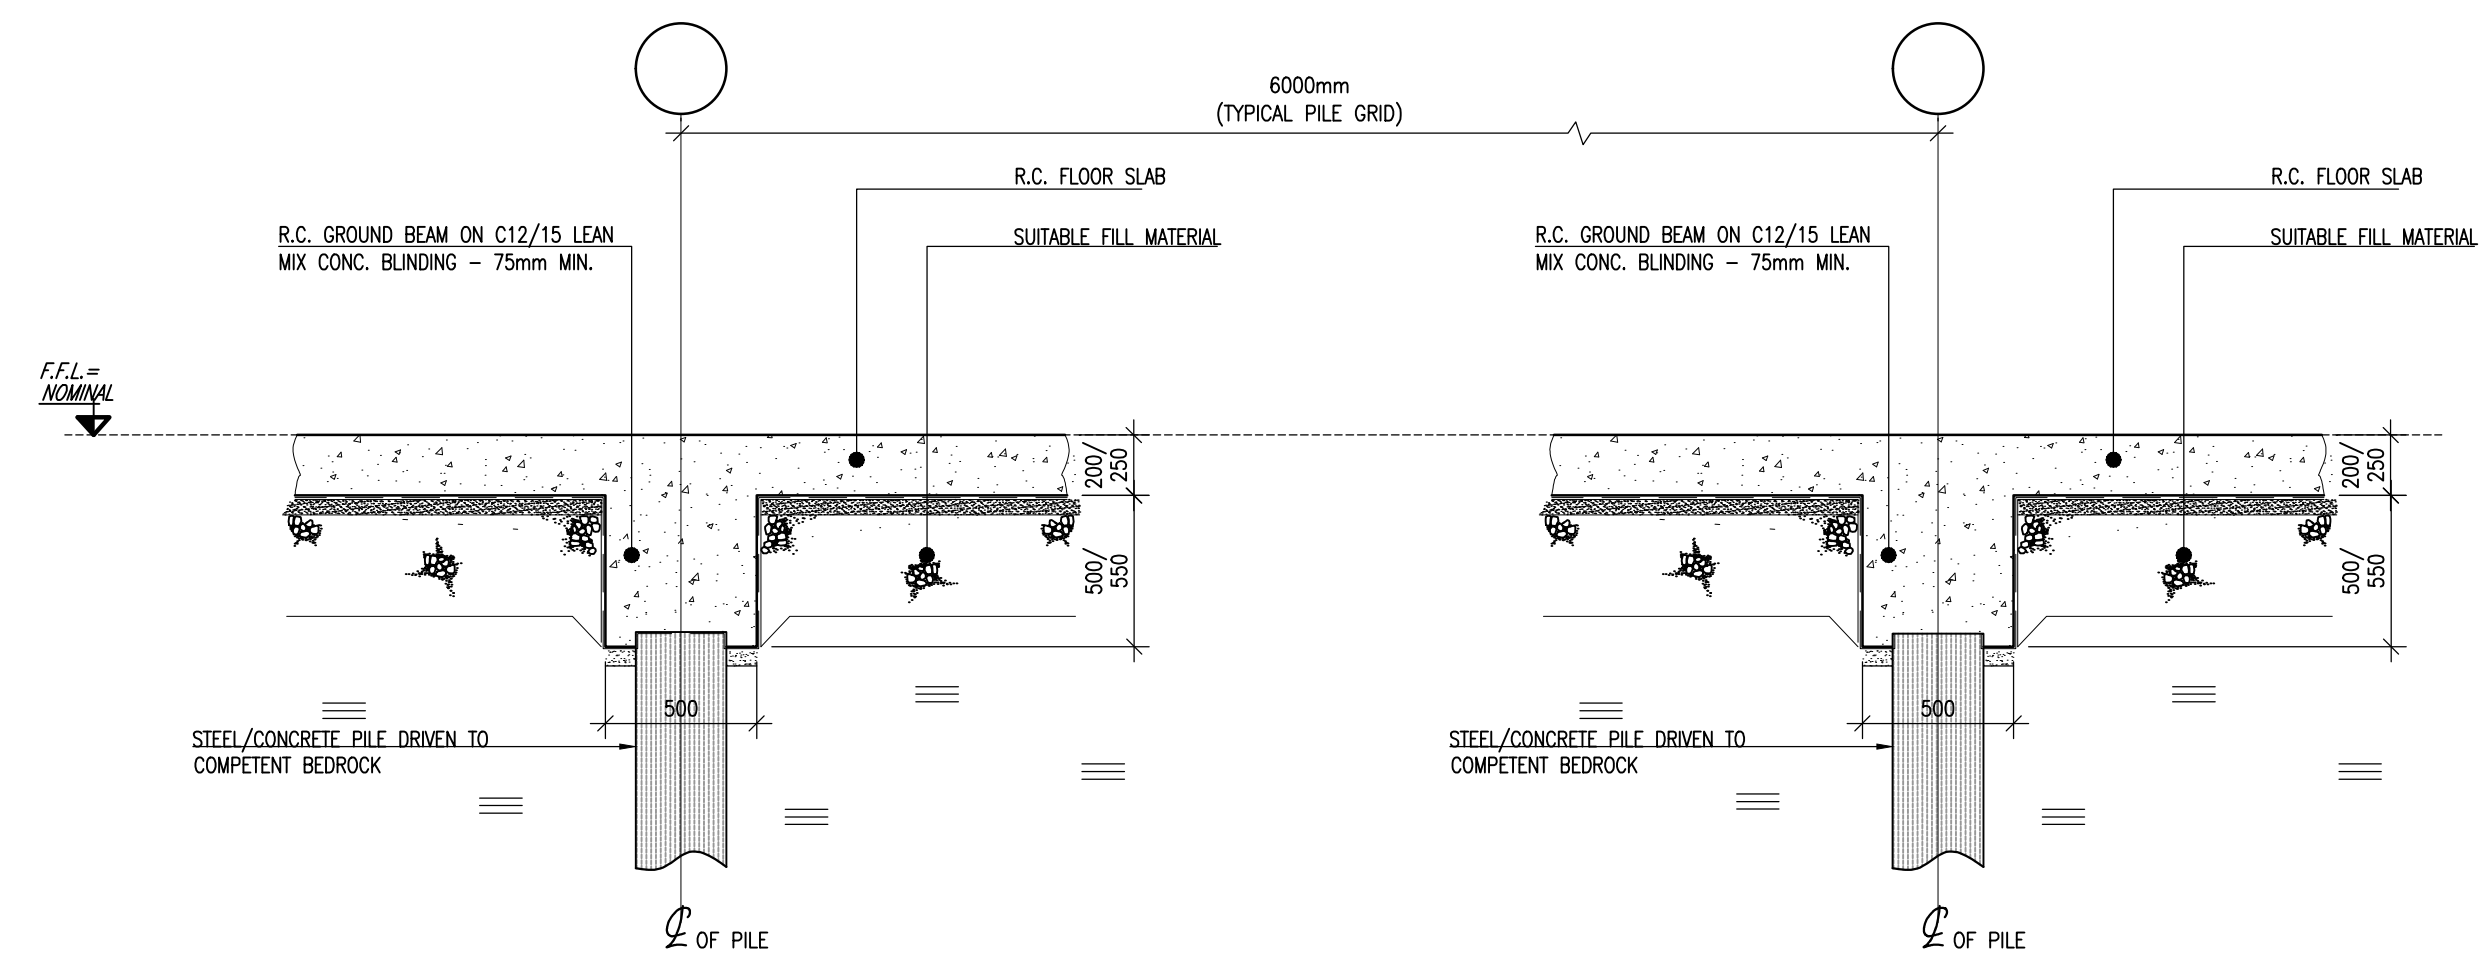

A1 SCALE 1:200
A3 SCALE 1:400

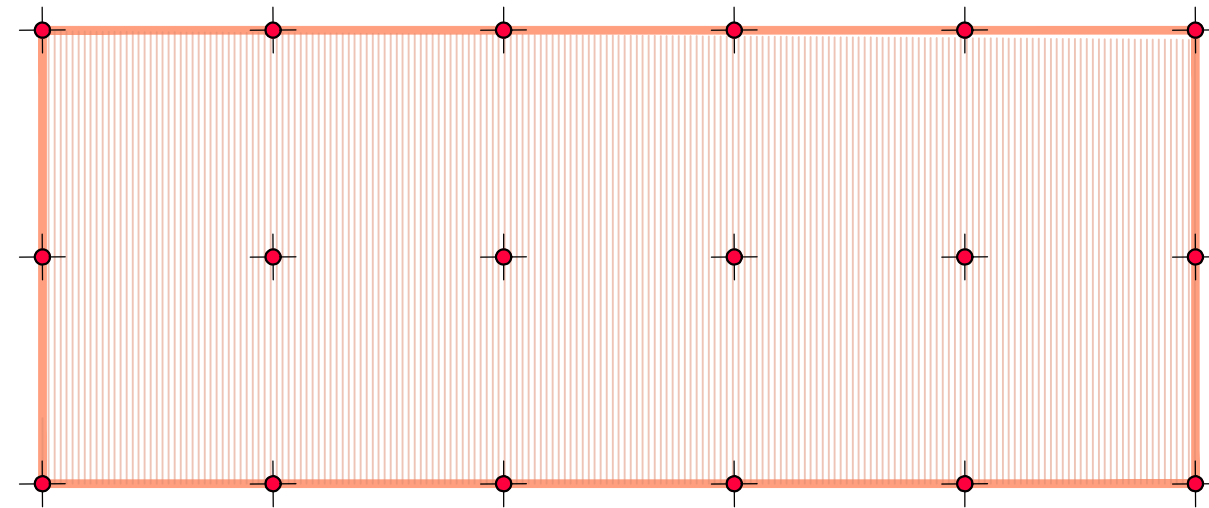

A1 SCALE 1:25
A3 SCALE 1:50

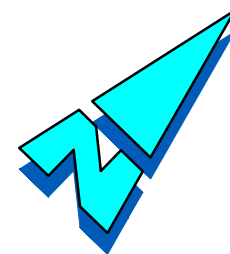

A1 SCALE 1:200
A3 SCALE 1:400

A1 SCALE 1:200
A3 SCALE 1:400