


SITE LOCATION SCALE 1:200,000




SITE LOCATION SCALE 1:50,000

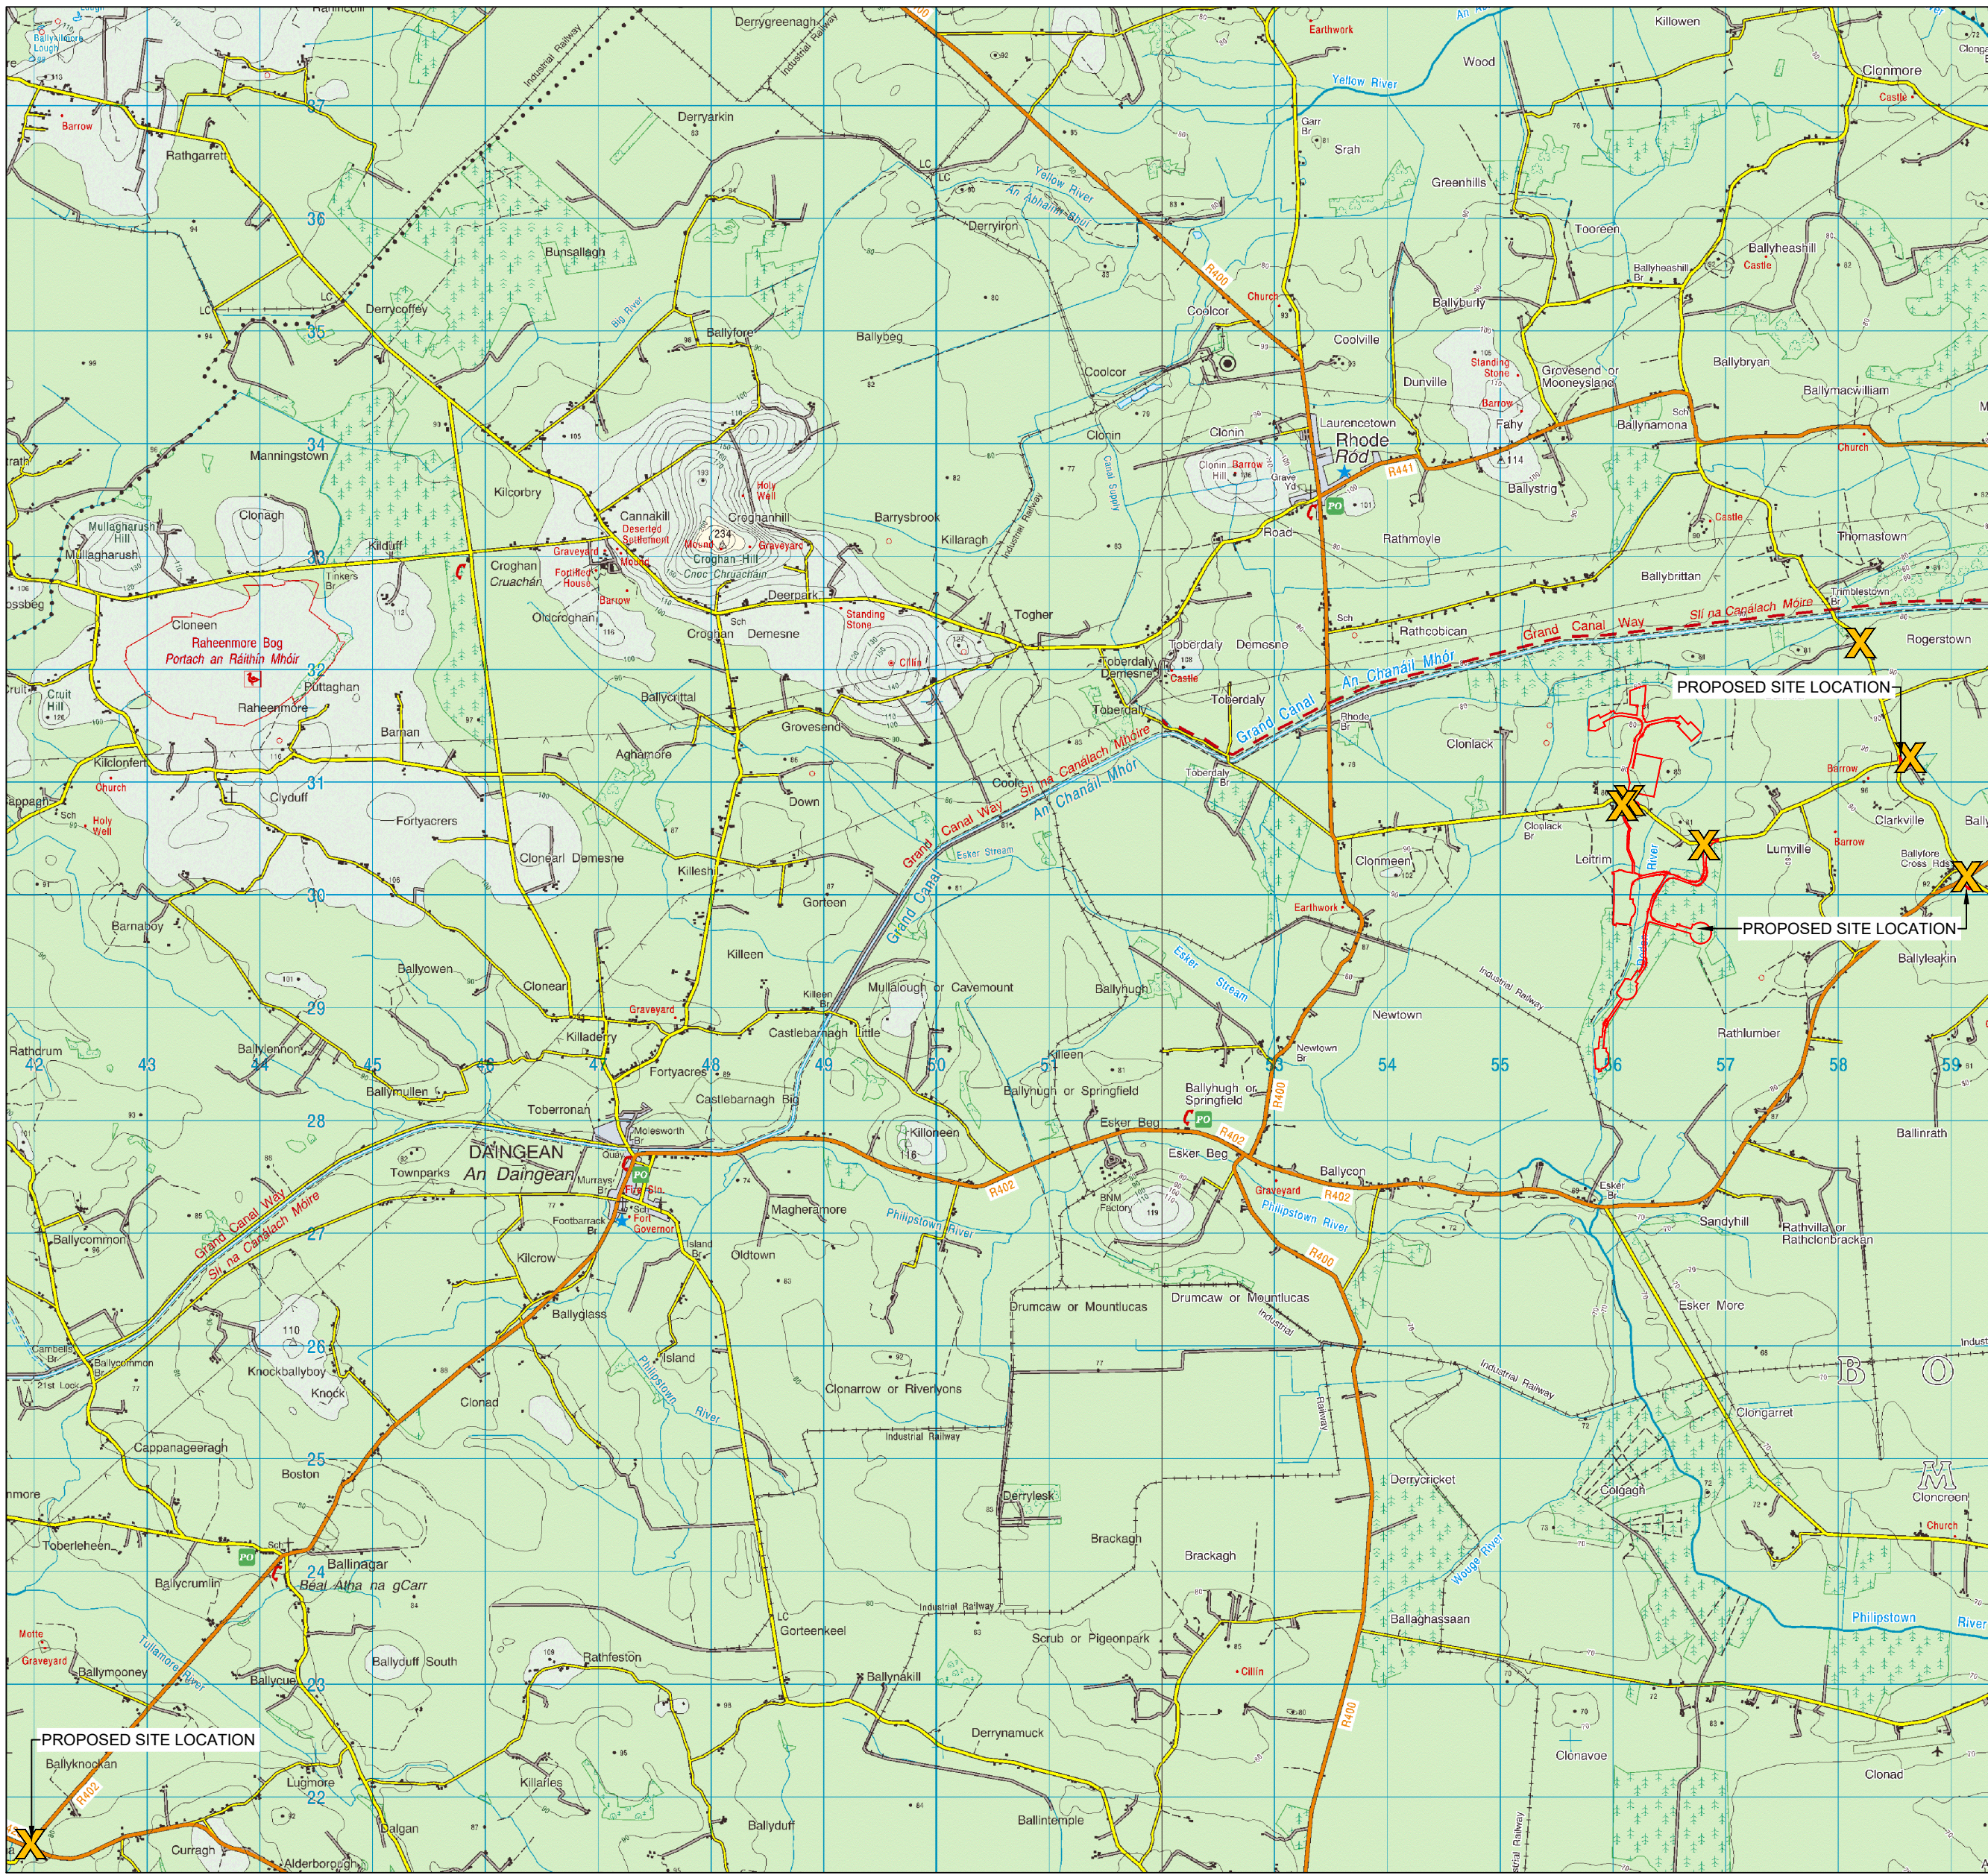

SITE LOCATION MAP OF IRELAND NOT TO SCALE



SITE LOCATION SCALE 1:12,500

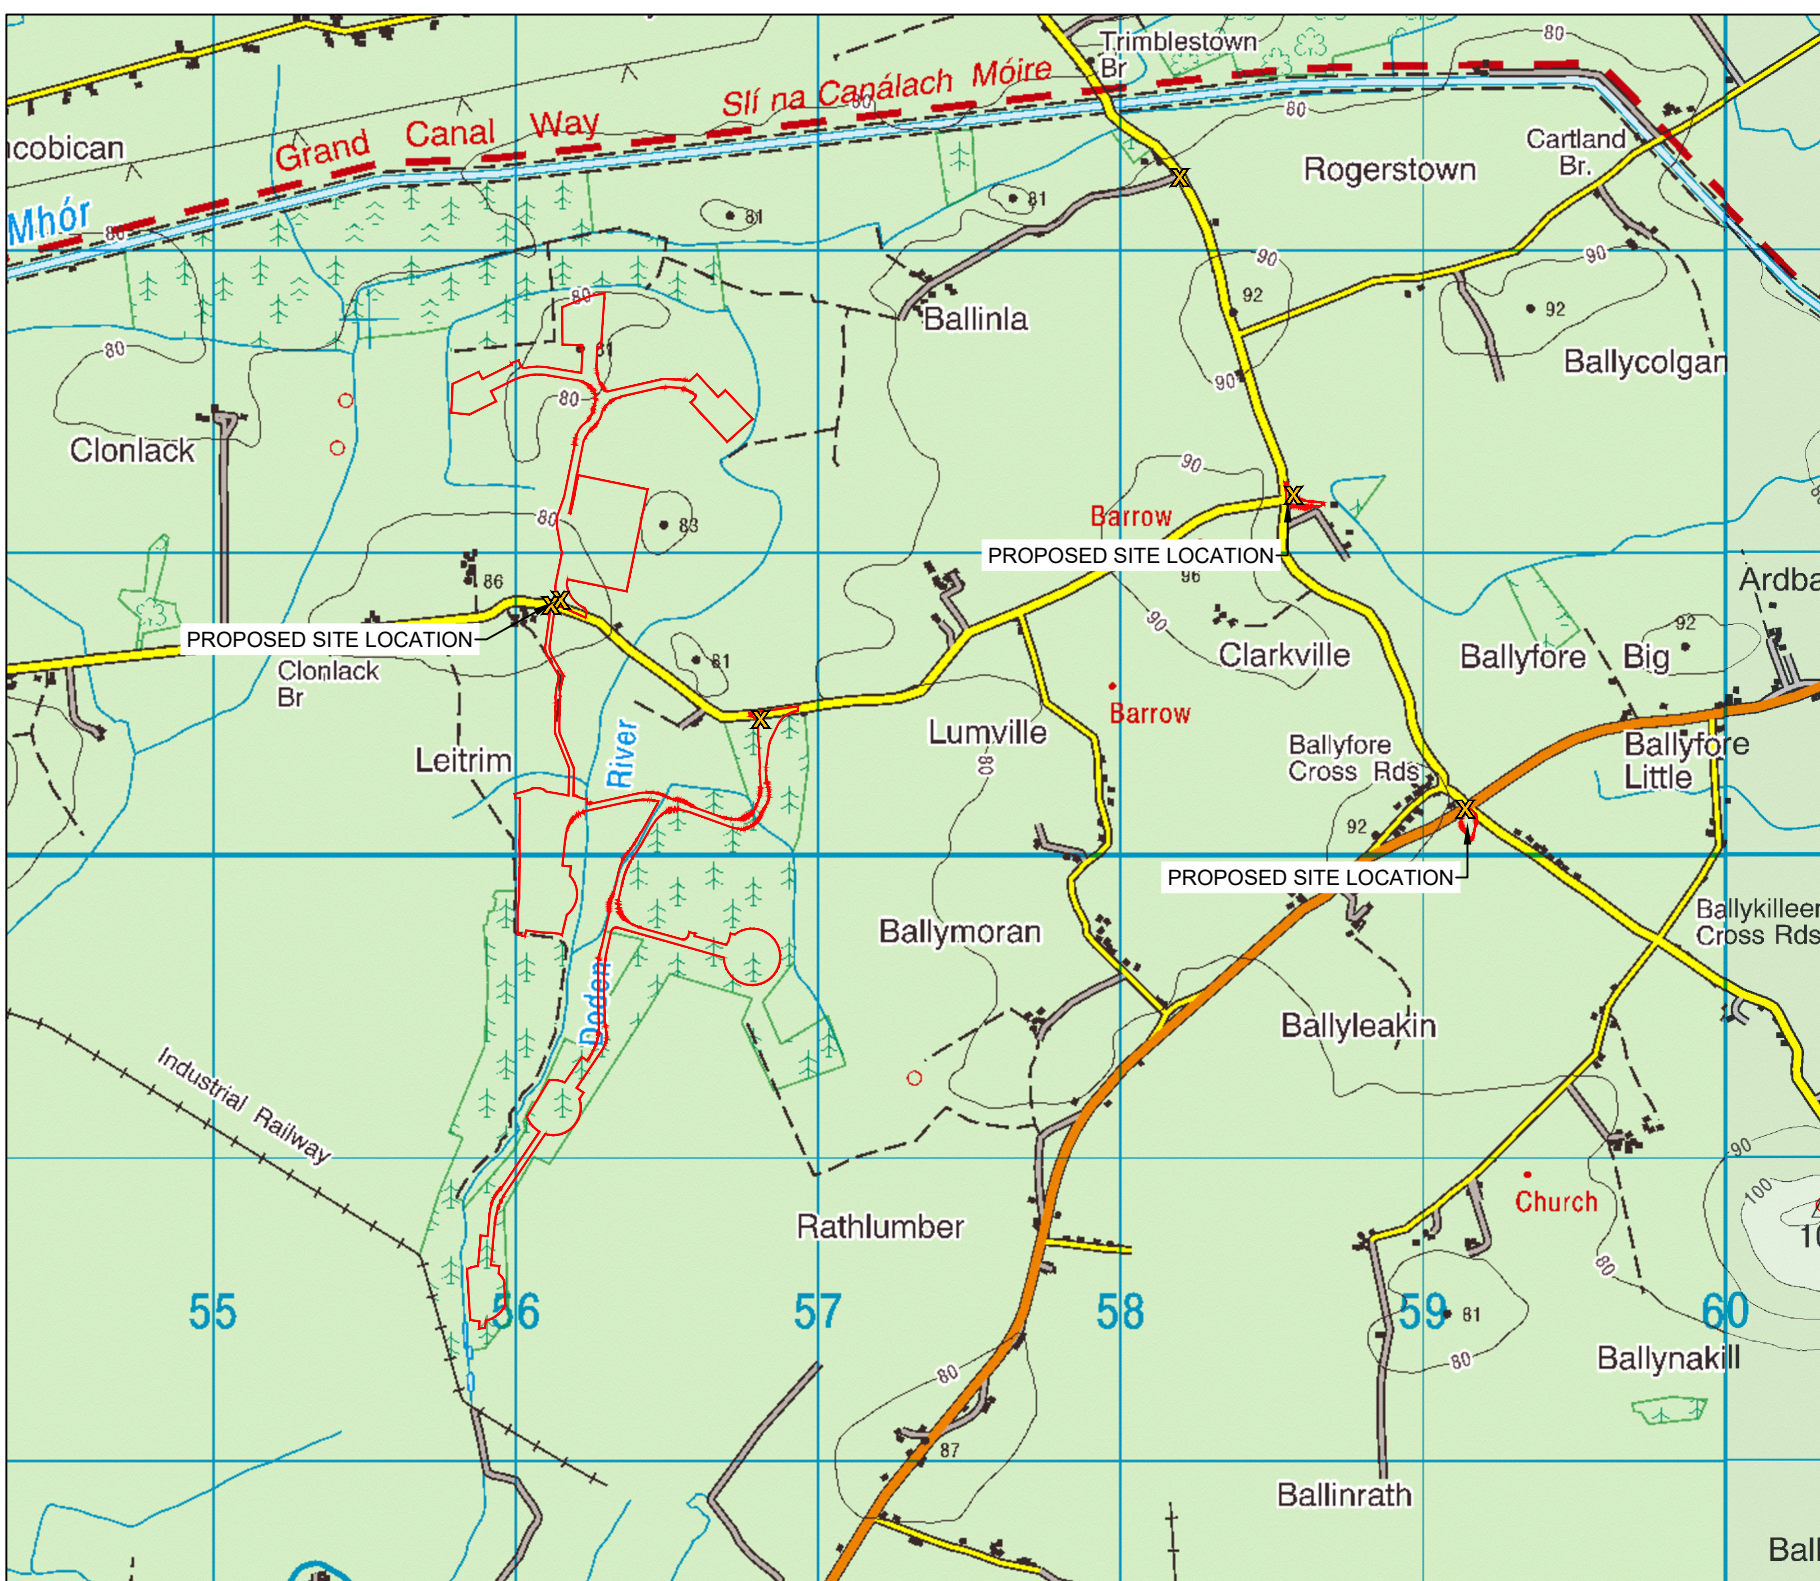

SITE LOCATION SCALE 1:25,000

DO NOT SCALE FROM THIS DRAWING. USE FIGURED DIMENSIONS IN ALL CASES. VERIFY DIMENSIONS ON SITE AND REPORT ANY DISCREPANCIES TO THE DESIGNERS IMMEDIATELY. THIS DRAWING IS COPYRIGHT AND MAY ONLY BE REPRODUCED WITH THE DESIGNERS PERMISSION.

NOTES:

- ALL DRAWINGS ARE TO BE READ IN CONJUNCTION WITH ALL RELEVANT SPECIFICATIONS, BILLS OF QUANTITIES, ARCHITECTURAL, SERVICES AND ENGINEERING DRAWINGS.
- ALL LEVELS ARE IN METRES RELATED TO ORDNANCE DATUM MALIN HEAD.
- ANY DISCREPANCIES BETWEEN THESE DOCUMENTS SHALL BE BROUGHT TO THE ATTENTION OF THE ENGINEER.
- DRAWINGS ARE NOT TO BE SCALED.
- ALL DIMENSIONS ARE IN MILLIMETRES, UNLESS NOTED OTHERWISE.

LEGEND:

- PLANNING BOUNDARY (EDGED IN RED)
- SITE NOTICE

MAP REPRODUCED FROM TAILTE ÉIREANN BY PERMISSION OF THE GOVERNMENT CYAL50399548.

TAILTE DISCOVERY TILE NO: 2422

P01	26/03/25	ISSUED FOR PLANNING	OR	PC
REV	DATE	DESCRIPTION	BY	APP
PROJECT: BALLINLA WIND FARM				
TITLE: SITE CONTEXT MAP				
CLIENT: BALLINLA WIND FARM LIMITED				
 ENGINEERING AND ENVIRONMENTAL CONSULTANTS CORK TRALEE LONDON LIMERICK mwp.ie				
DRAWN: OR	CHECKED: SH	APPROVED: PC		
PROJECT NUMBER: 23882	DATE: MAR'25	SCALE @ A1: AS SHOWN		
STATUS DESCRIPTION: FOR APPROVAL			STATUS: S4	
DRAWING NUMBER: 23882 - MWP - 00 - 00 - DR - C - 5001			REV: P01	