




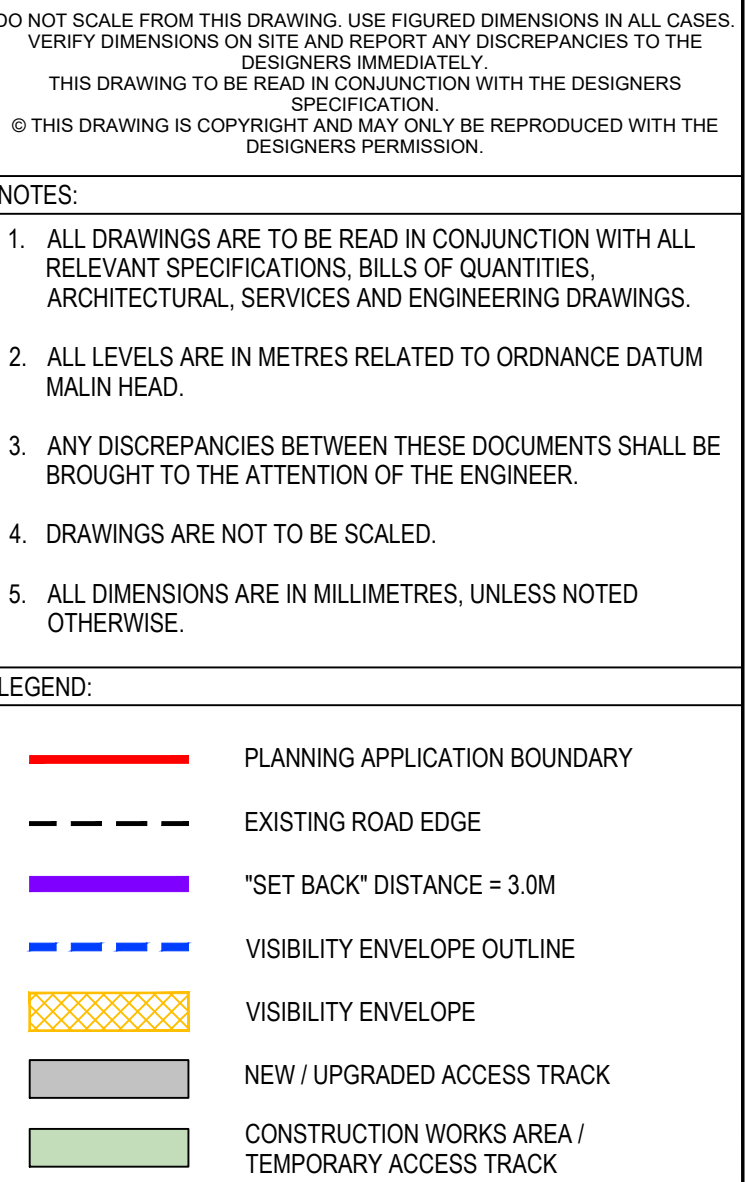


Scale 1:10,000

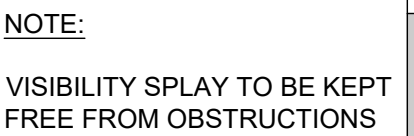

Scale 1:500

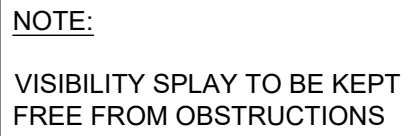

Scale 1:500

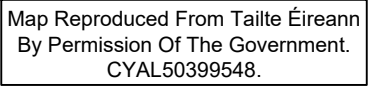

P01	04/03/25	ISSUED FOR PLANNING			JK	SH
REV	DATE	DESCRIPTION			BY	APP
PROJECT:						
BALLINLA WIND FARM						
TITLE:						
SITE ACCESS LAYOUT AND SIGHT DISTANCES						
CLIENT:						
BALLINLA WIND FARM LIMITED						
 ENGINEERING AND ENVIRONMENTAL CONSULTANTS CORK TRALEE LONDON LIMERICK mwp.ie						
DRAWN:		CHECKED:		APPROVED:		
JK		SH		SH		
PROJECT NUMBER:		DATE:		SCALE @ A1:		
23882		MAR '25		1:500 & 1:10,000		
STATUS DESCRIPTION					STATUS:	
FOR APPROVAL					S4	
DRAWING NUMBER:				REV:		
23882 - MWP - 00 - 00 - DR - C - 5032				P01		