


TEMPORARY BLADE LAY DOWN AREA - FLAT AND FREE OF OBSTACLES - SAFE ACCESS FOR PERSONNEL AND INSTALLATION EQUIPMENT (BLADE GRIPPER, ETC.)

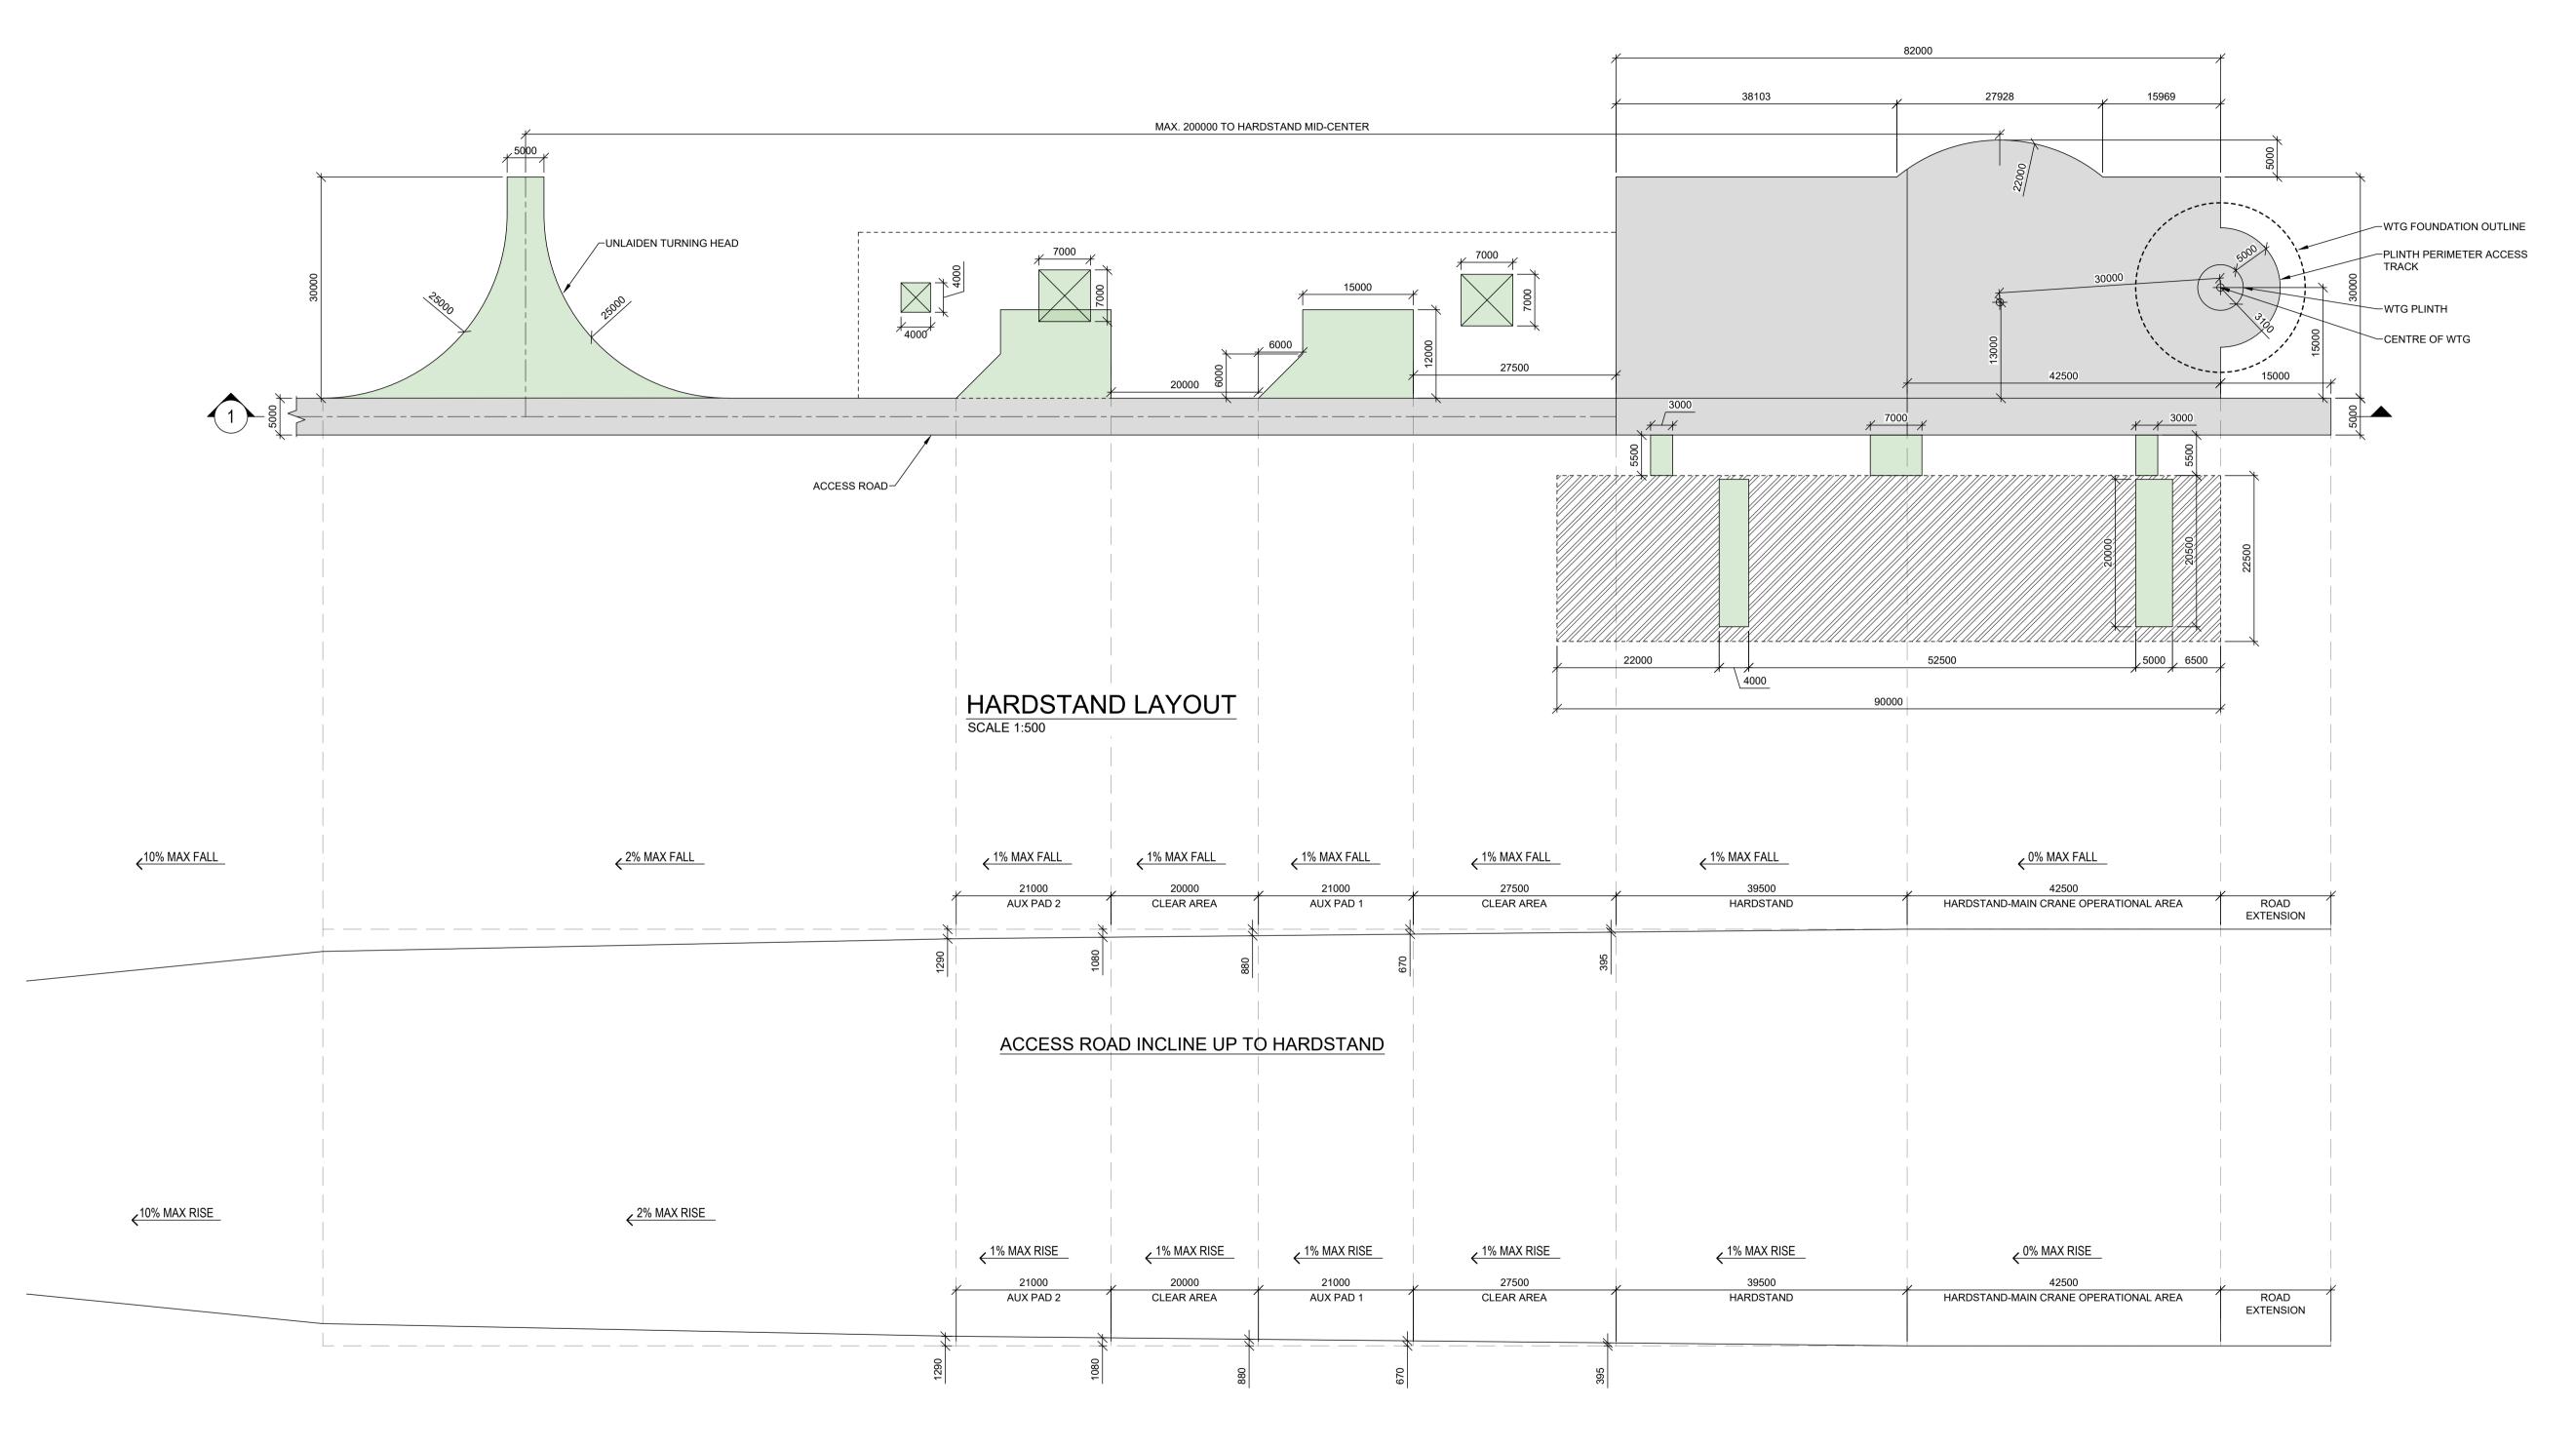

ACCESS ROAD DECLINE DOWN TO HARDSTAND



DO NOT SCALE FROM THIS DRAWING. USE FIGURED DIMENSIONS IN ALL CASES.

VERIFY DIMENSIONS ON SITE AND REPORT ANY DISCREPANCIES TO THE DESIGNERS IMMEDIATELY.
THIS DRAWING TO BE READ IN CONJUNCTION WITH THE DESIGNERS SPECIFICATION.

© THIS DRAWING IS COPYRIGHT AND MAY ONLY BE REPRODUCED WITH THE DESIGNERS PERMISSION.

## NOTES:

ALL DRAWINGS ARE TO BE READ IN CONJUNCTION WITH ALL RELEVANT SPECIFICATIONS, BILLS OF QUANTITIES,

- ARCHITECTURAL, SERVICES AND ENGINEERING DRAWINGS. 2. ALL LEVELS ARE IN **METRES** RELATED TO ORDNANCE DATUM MALIN HEAD OSGM15.
- 3. ALL CO-ORDINATES ARE TO IRISH TRANSVERSE MERCATOR (ITM) AND IN METERS.
- 4. ANY DISCREPANCIES BETWEEN THESE DOCUMENTS SHALL BE BROUGHT TO THE ATTENTION OF THE ENGINEER.

  5. DRAWINGS ARE NOT TO BE SCALED.
- 6. ALL DIMENSIONS ARE IN **MILLIMETRES**, UNLESS NOTED

OTHERWISE.

REFERENCE DRAWINGS: DRAWING No. DRAWING TITLE

OR PC BY APP

BALLINLA WIND FARM

TURBINE HARDSTAND LAYOUT

BALLINLA WIND FARM LIMITED



ENGINEERING AND ENVIRONMENTAL CONSULTANTS						
CORK	I	TRALEE	LONDON	LIMERICK mwp.ie		
		CHECKED:		APPROVED:		

DRAWN:	CHECKED:	APPROVED:	
O.R.	S.H.	P.C.	
PROJECT NUMBER:	DATE:	SCALE @ A1:	
23882	MAR'25	1:500	
STATUS DESCRIPTION	STATUS:		
FOR	S4		

23882 - MWP - 00 - 00 - DR-C- 5403