




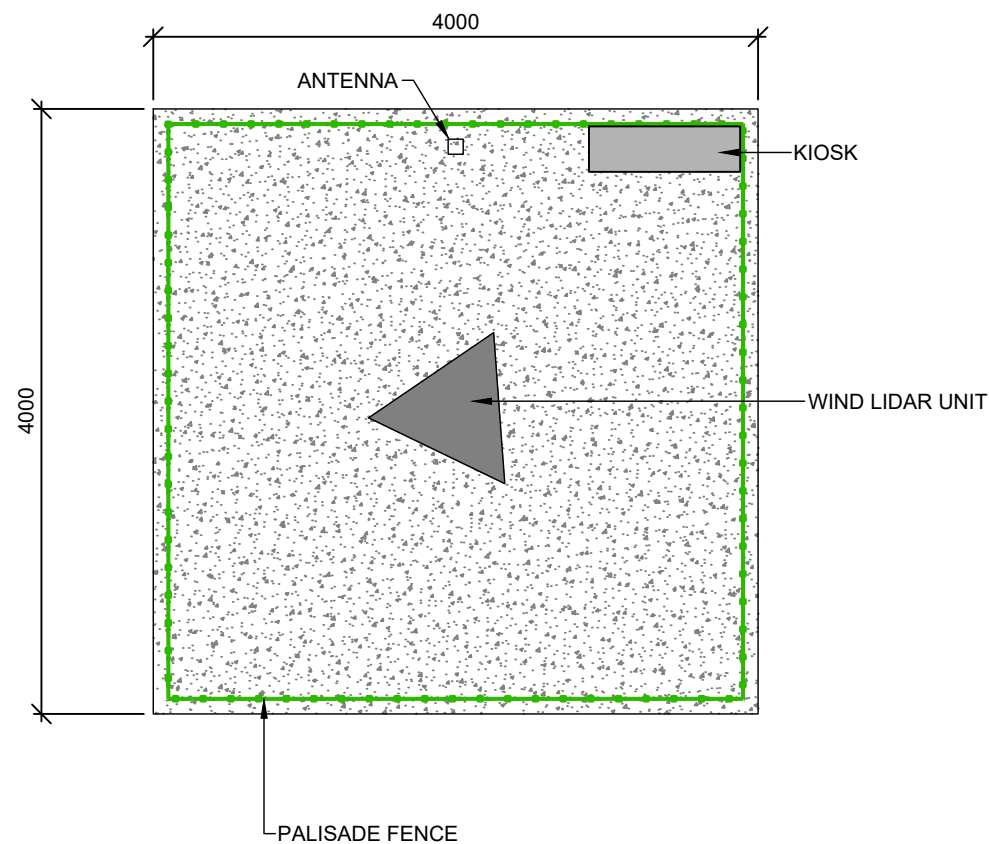

PLAN VIEW
SCALE: 1: 50

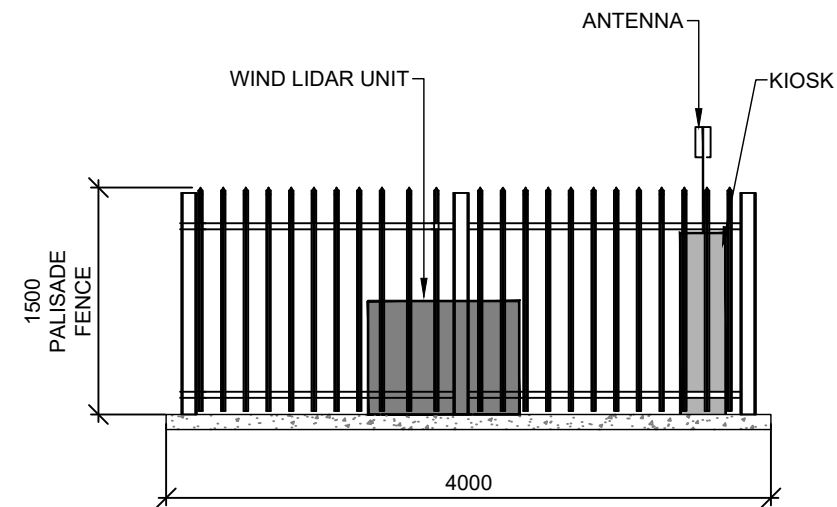

FRONT (EAST) ELEVATION
SCALE: 1: 50

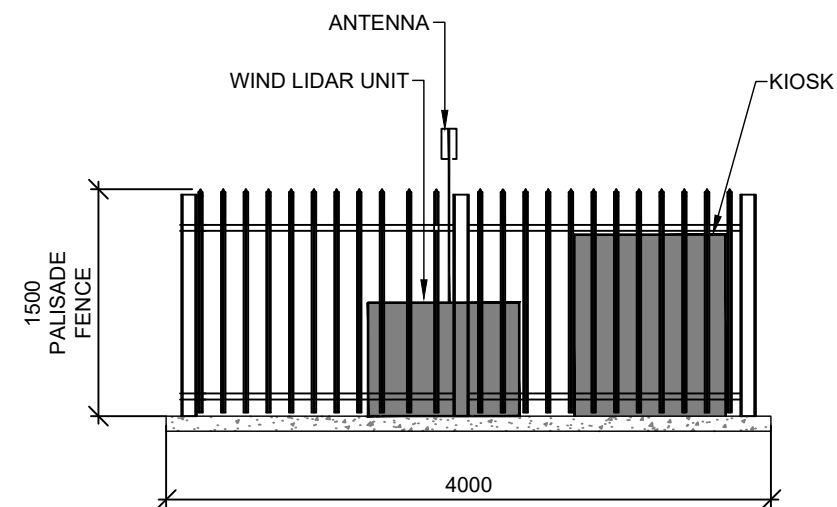

SIDE (SOUTH) ELEVATION
SCALE: 1: 50

P01	05/03/25	ISSUED FOR PLANNING	OR	PC
REV	DATE	DESCRIPTION	BY	APP
CLIENT				
BALLINLA WIND FARM LIMITED				



PROJECT:
BALLINLA WIND FARM
TITLE:
WIND LIDAR DETAILS

DRAWN:	CHECKED:	APPROVED:
OR	SH	PC
PROJECT NUMBER:	DATE:	SCALE @ A3:
23882	MARCH 2025	1:50
STATUS DESCRIPTION		STATUS:
FOR APPROVAL		S4
DRAWING NUMBER:		REV:
23882 - MWP - 00 - 00 - DR - C - 5404		P01