




TRANSITION FROM FLOATING TO SOLID ACCESS TRACK NOT TO SCALE

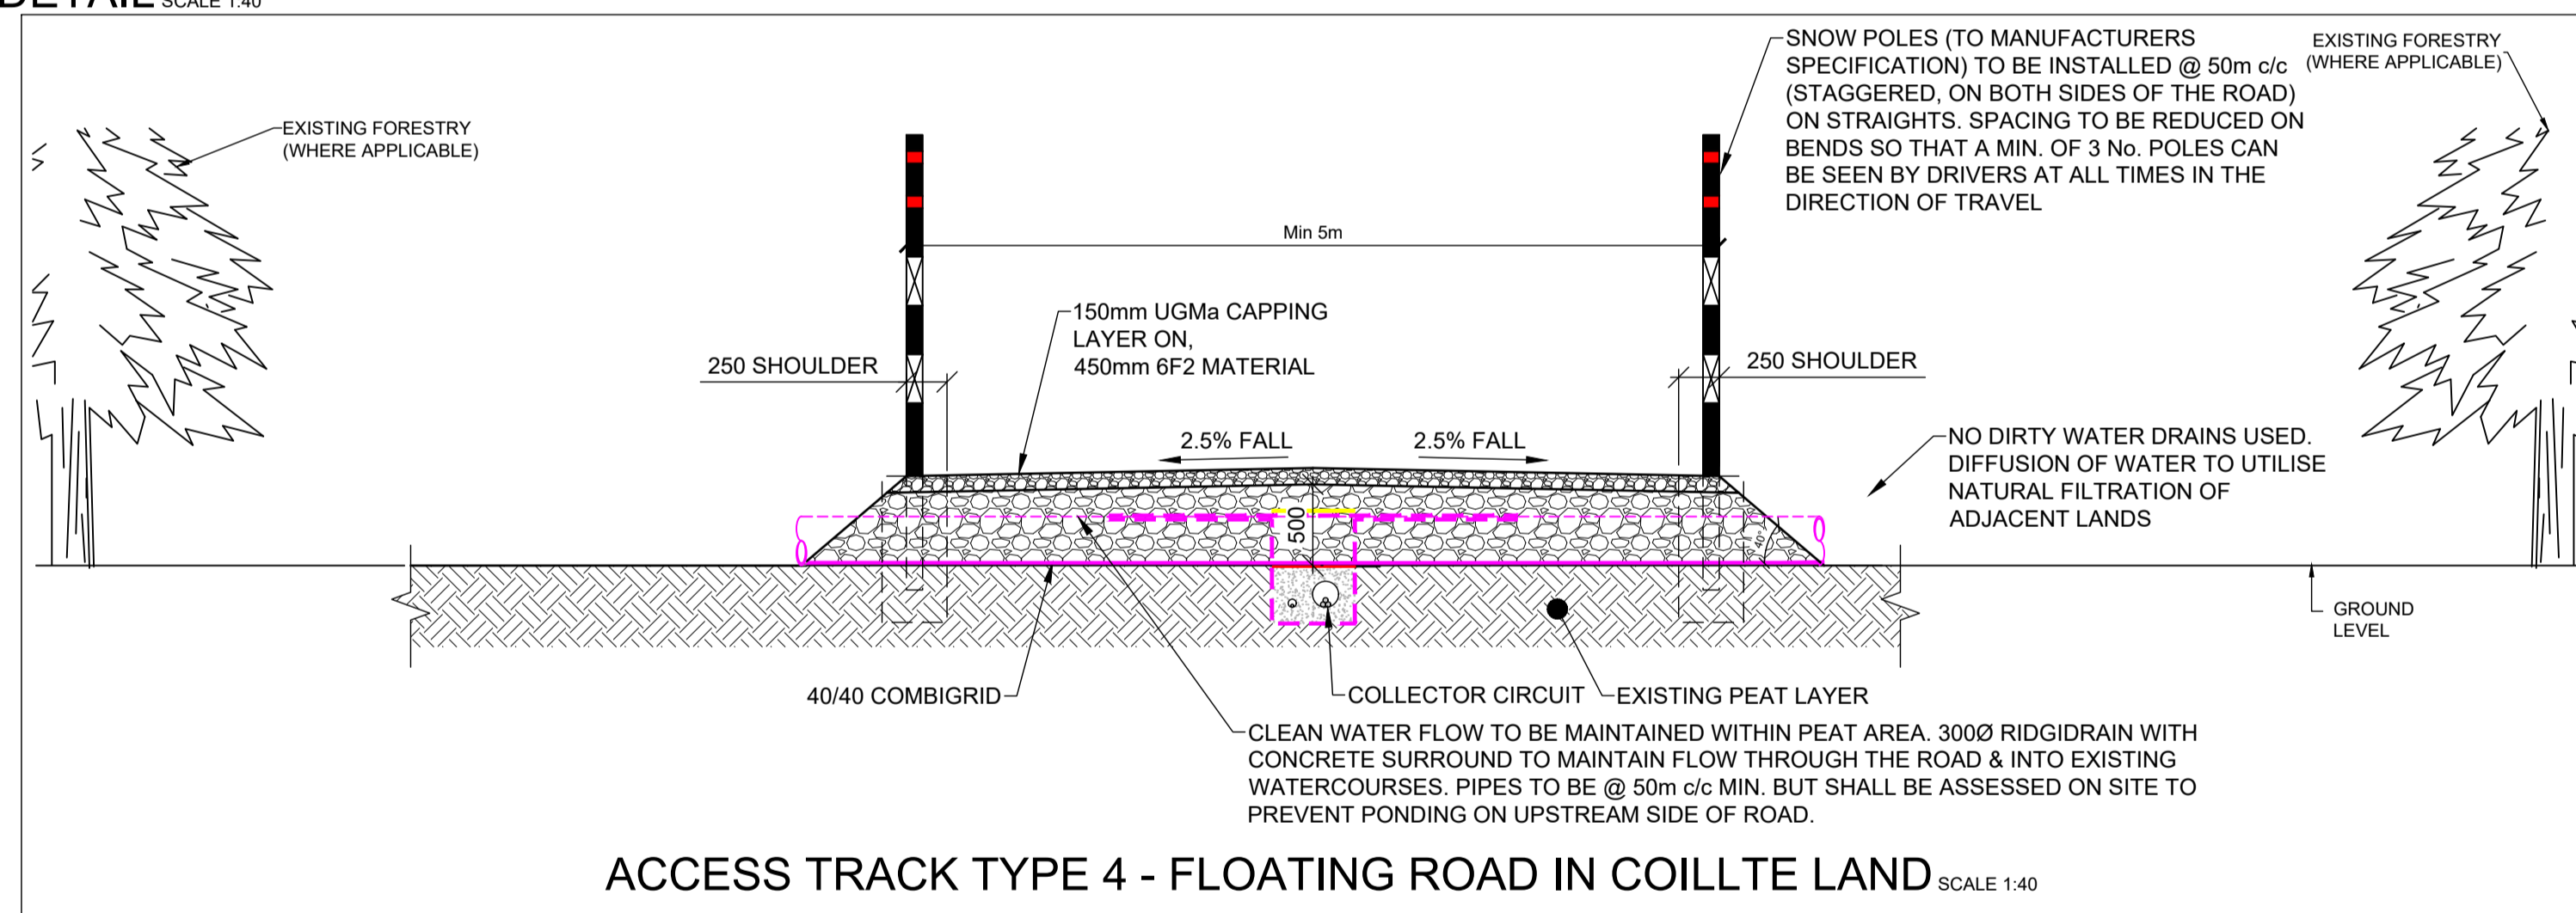

ACCESS TRACK TYPE 4 - FLOATING ROAD IN COILLTE LAND SCALE 1:40

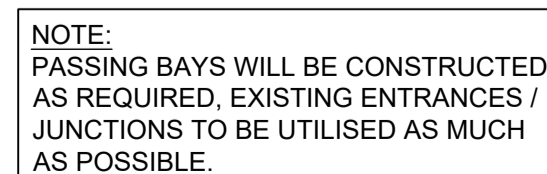

1. ALL DRAWINGS ARE TO BE READ IN CONJUNCTION WITH ALL RELEVANT SPECIFICATIONS, BILLS OF QUANTITIES, ARCHITECTURAL, SERVICES AND ENGINEERING DRAWINGS.
2. ALL LEVELS ARE IN METRES RELATED TO ORDINANCE DATUM MALIN HEAD.
3. ANY DISCREPANCIES BETWEEN THESE DOCUMENTS SHALL BE BROUGHT TO THE ATTENTION OF THE ENGINEER.
4. DRAWINGS ARE NOT TO BE SCALED.
5. ALL DIMENSIONS ARE IN MILLIMETRES, UNLESS NOTED OTHERWISE.

P01	05/03/25	ISSUED FOR PLANNING		OR	PC
REV.	DATE	DESCRIPTION		BY	APP
PROJECT					
BALLINLA WIND FARM					
TITLE:					
ACCESS TRACK DETAILS					
CLIENT:					
BALLINLA WIND FARM LIMITED					
<div><p>ENGINEERING AND ENVIRONMENTAL CONSULTANTS</p><p>CORK TRALEE LONDON LIMERICK</p><p>mwp.ie</p></div>					
DRAWN:		CHECKED:		APPROVED:	
OR		SH		PC	
PROJECT NUMBER:		DATE:		SCALE @ A1:	
23882		MAR'25		AS SHOWN	
STATUS: DRAWN				STATUS:	
FOR APPROVAL				S4	
DRAWING NUMBER:				REV:	
23882 - MWP - 00-00-DR-C-5405				P01	