


Directional Drill under Watercourse Crossing Scale 1:100



Drilling Rig/Launch Pit

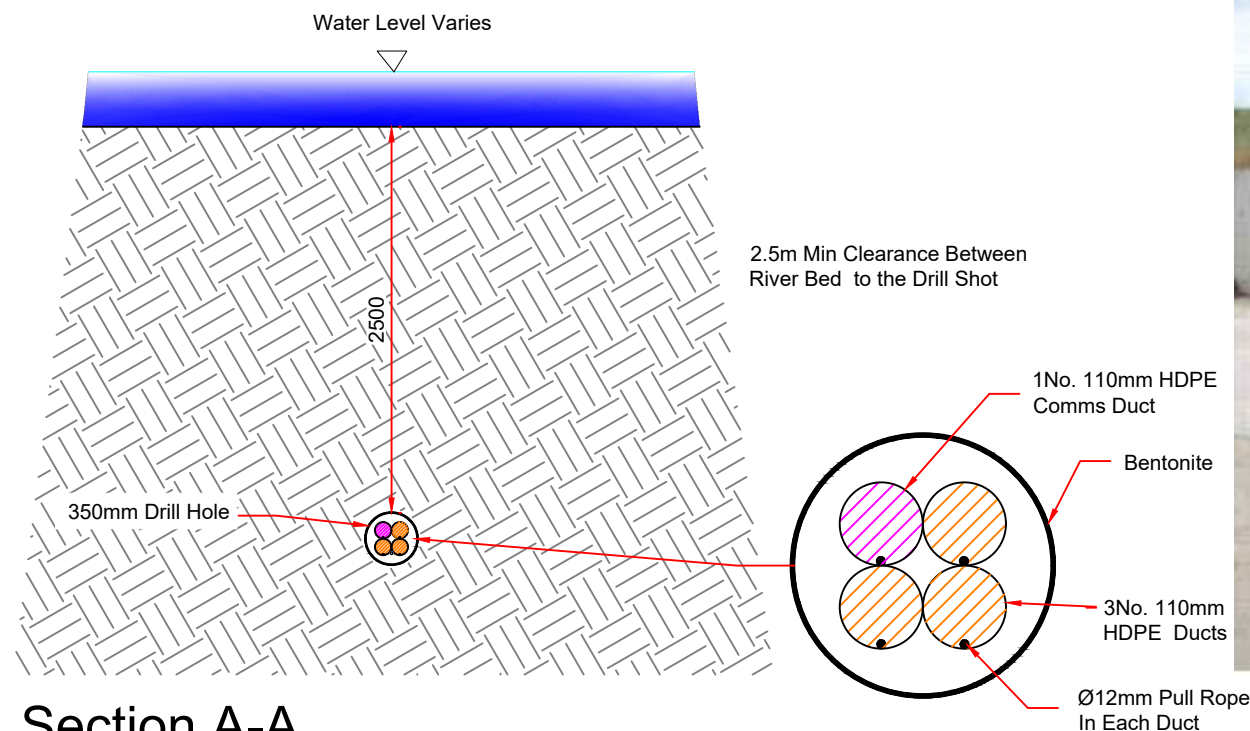

Section A-A

Scale 1:50



Directional Drilling Rig

P01	06/03/25	Issued For Planning	JK	PC
REV	DATE	DESCRIPTION	BY	APP
CLIENT				
BALLINLA WIND FARM LIMITED				

				
ENGINEERING AND ENVIRONMENTAL CONSULTANTS				
CORK	TRALEE	LONDON	LIMERICK	mwp.ie

PROJECT:	BALLINLA WIND FARM
TITLE:	INTERNAL CABLE TRENCH DETAILS DIRECTIONAL DRILL UNDER EXISTING WATERCOURSE

DRAWN:	JK	CHECKED:	SH	APPROVED:	PC
PROJECT NUMBER:	23882	DATE:	MAR'25	SCALE @ A3:	As Shown
STATUS DESCRIPTION				STATUS:	
FOR APPROVAL				S4	
DRAWING NUMBER:				REV:	
23882 - MWP - 00 - 00 - DR - C - 5409				P01	