



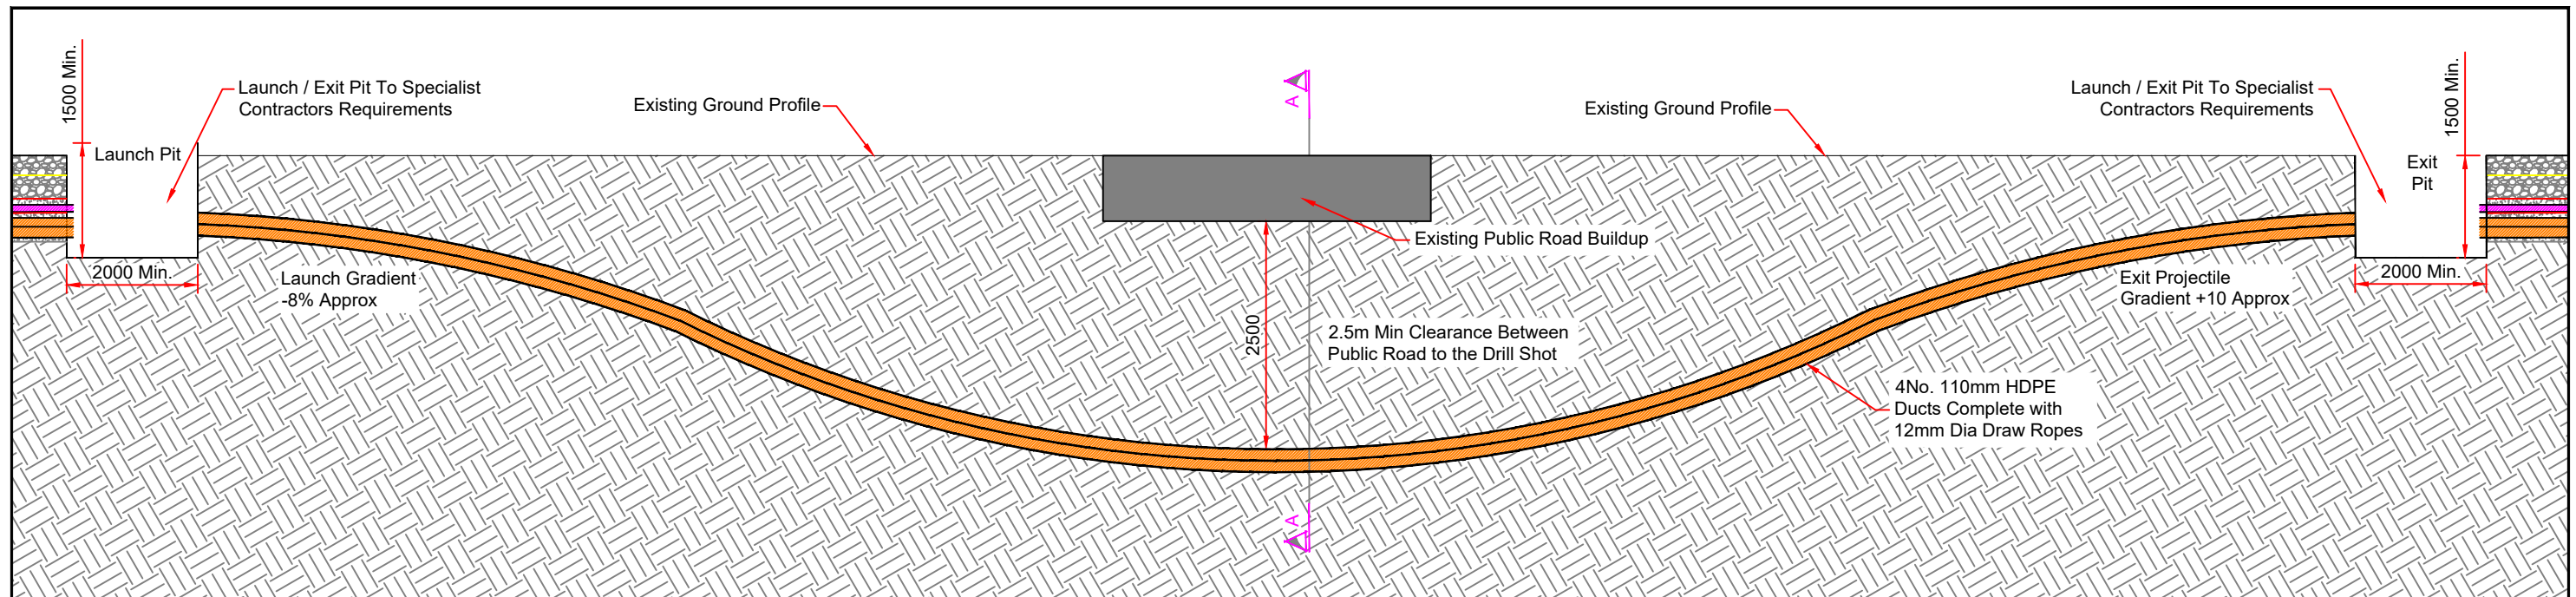

Drilling Rig/Launch Pit

Directional Drill Under Public Road Crossing

Scale 1:100

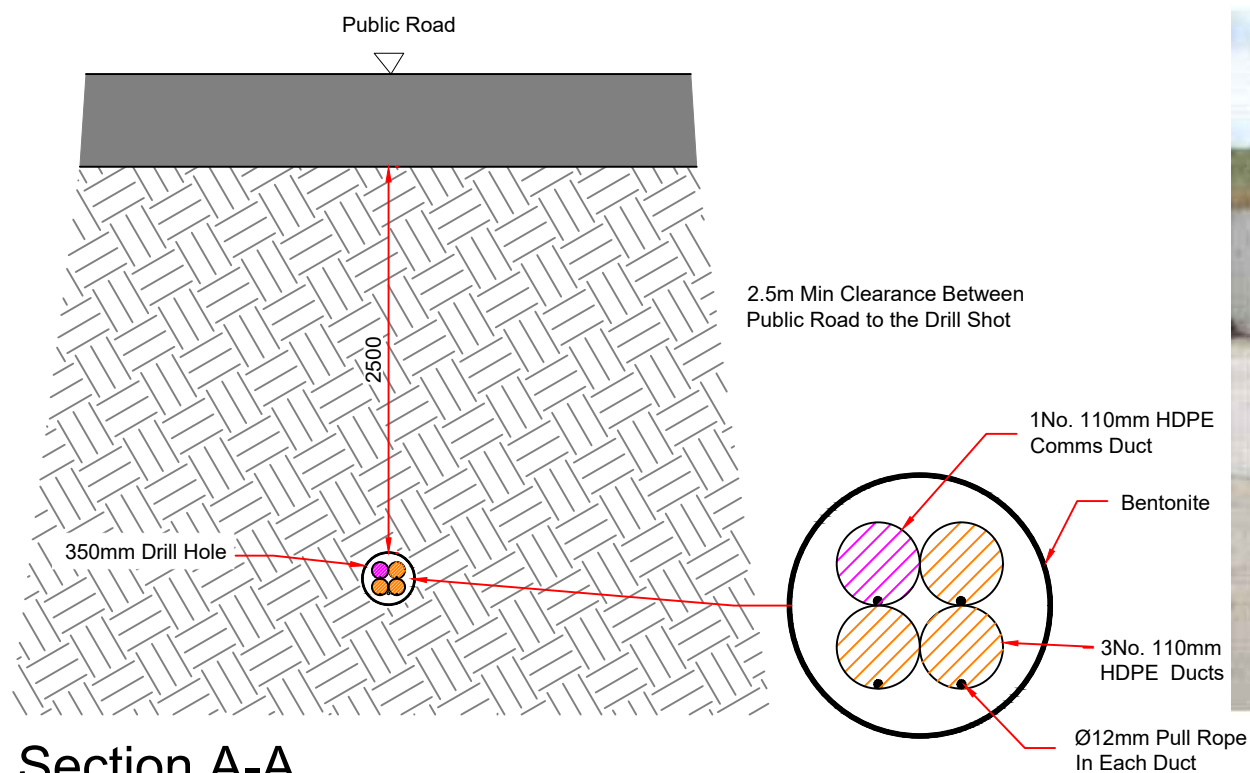

Section A-A

Scale 1:50



Directional Drilling Rig

P01	06/03/25	ISSUED FOR PLANNING	JK	PC
REV	DATE	DESCRIPTION	BY	APP
CLIENT				
BALLINLA WIND FARM LIMITED				



PROJECT:	BALLINLA WIND FARM
TITLE:	INTERNAL CABLE TRENCH DETAILS DIRECTIONAL DRILL UNDER PUBLIC ROAD

DRAWN:	JK	CHECKED:	SH	APPROVED:	PC
PROJECT NUMBER:	23882	DATE:	MAR'25	SCALE @ A3:	AS SHOWN
STATUS DESCRIPTION				STATUS:	
FOR APPROVAL				S4	
DRAWING NUMBER:					REV:
23882 - MWP - 00 - 00 - DR - C - 5410					P01