

Temporary Site Construction Compound Layout Scale 1:250









Storage Unit To Be Used On Site


DO NOT SCALE FROM THIS DRAWING. USE FIGURED DIMENSIONS IN ALL CASES. VERIFY DIMENSIONS ON SITE AND REPORT ANY DISCREPANCIES TO THE DESIGNERS IMMEDIATELY.  
THIS DRAWING IS TO BE READ IN CONJUNCTION WITH THE DESIGNERS SPECIFICATION.  
© THIS DRAWING IS COPYRIGHT AND MAY ONLY BE REPRODUCED WITH THE DESIGNERS PERMISSION.

NOTES:

- ALL DRAWINGS ARE TO BE READ IN CONJUNCTION WITH ALL RELEVANT SPECIFICATIONS, BILLS OF QUANTITIES, ARCHITECTURAL, SERVICES AND ENGINEERING DRAWINGS.
- ALL LEVELS ARE IN METRES RELATED TO ORDANCE DATUM MALIN HEAD.
- ANY DISCREPANCIES BETWEEN THESE DOCUMENTS SHALL BE BROUGHT TO THE ATTENTION OF THE ENGINEER.
- DRAWINGS ARE NOT TO BE SCALED.
- ALL DIMENSIONS ARE IN MILLIMETRES, UNLESS NOTED OTHERWISE.

KEY PLAN

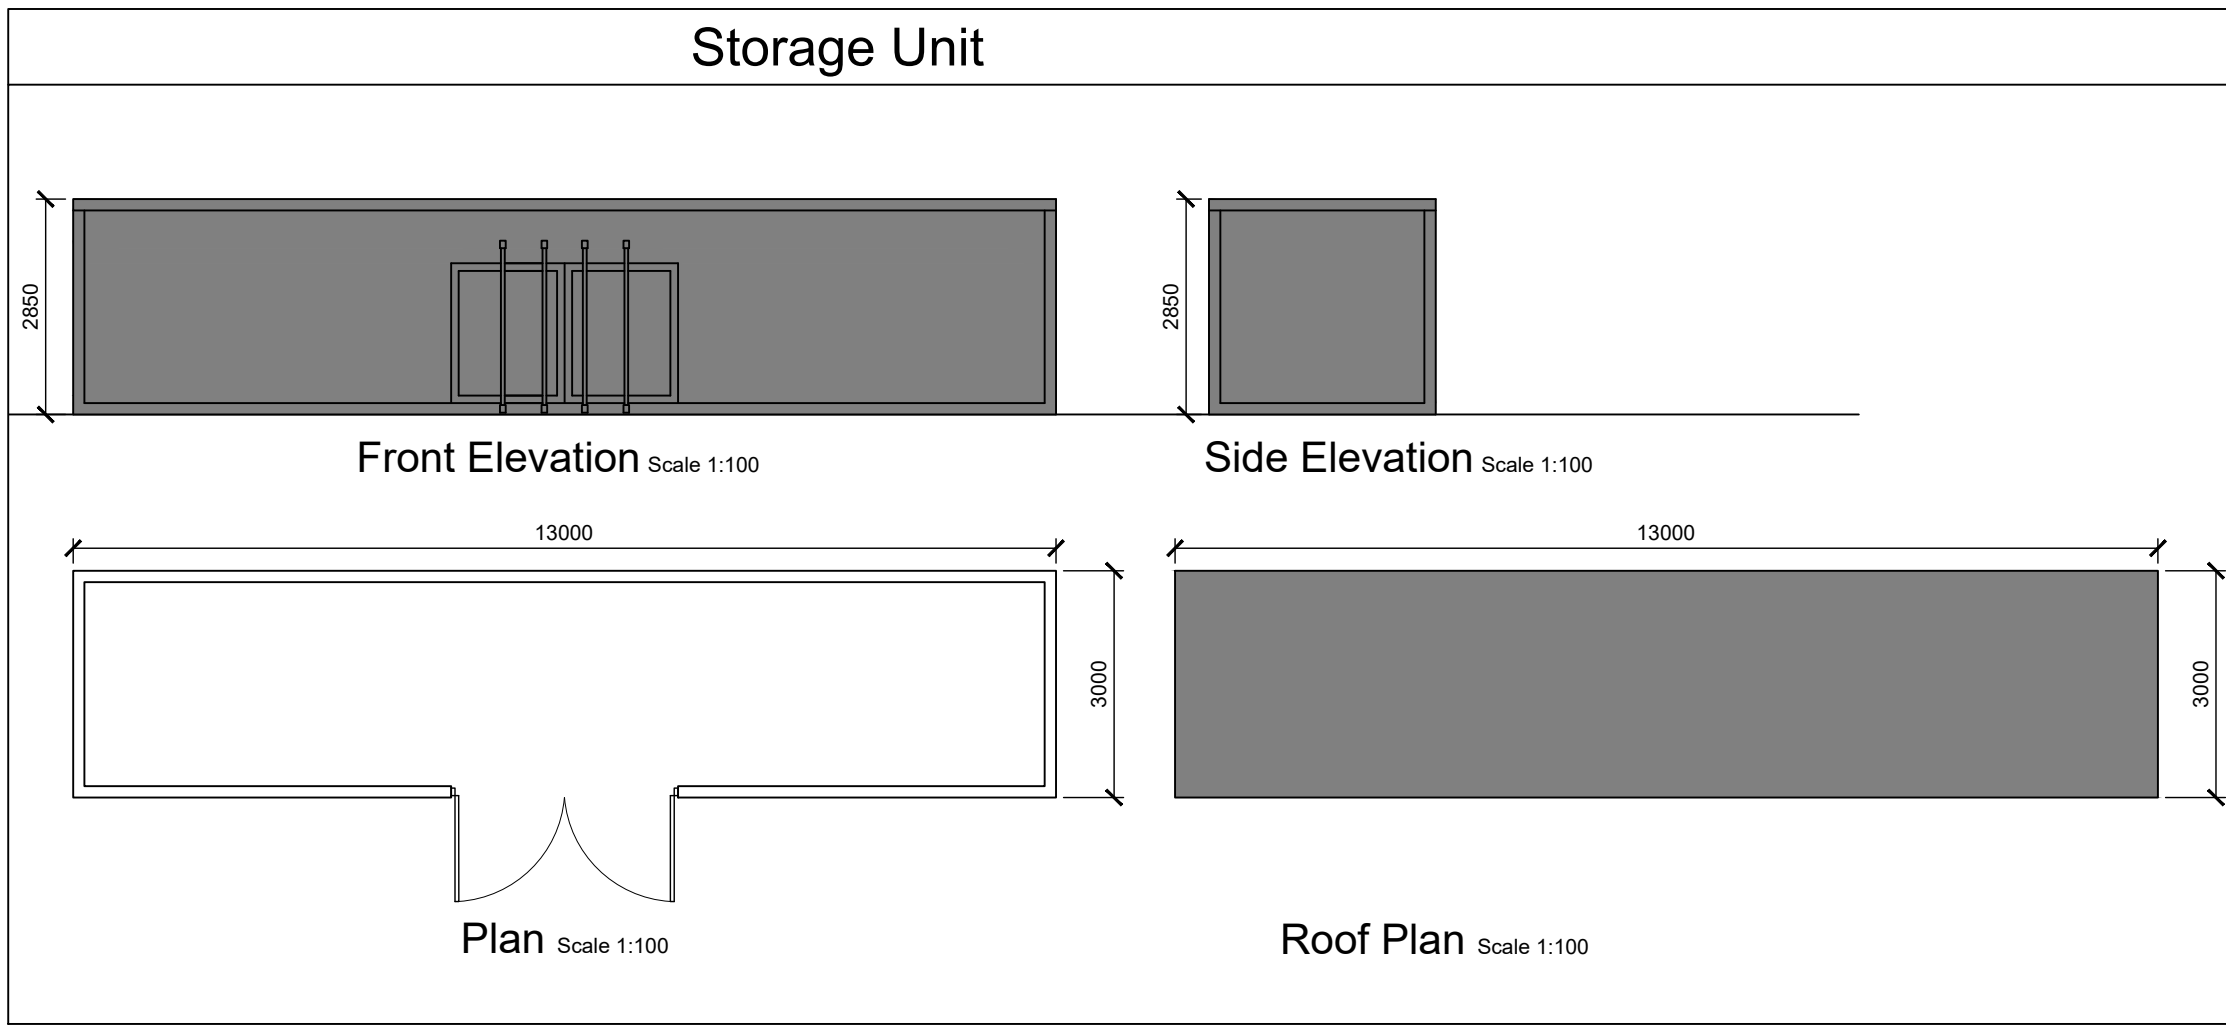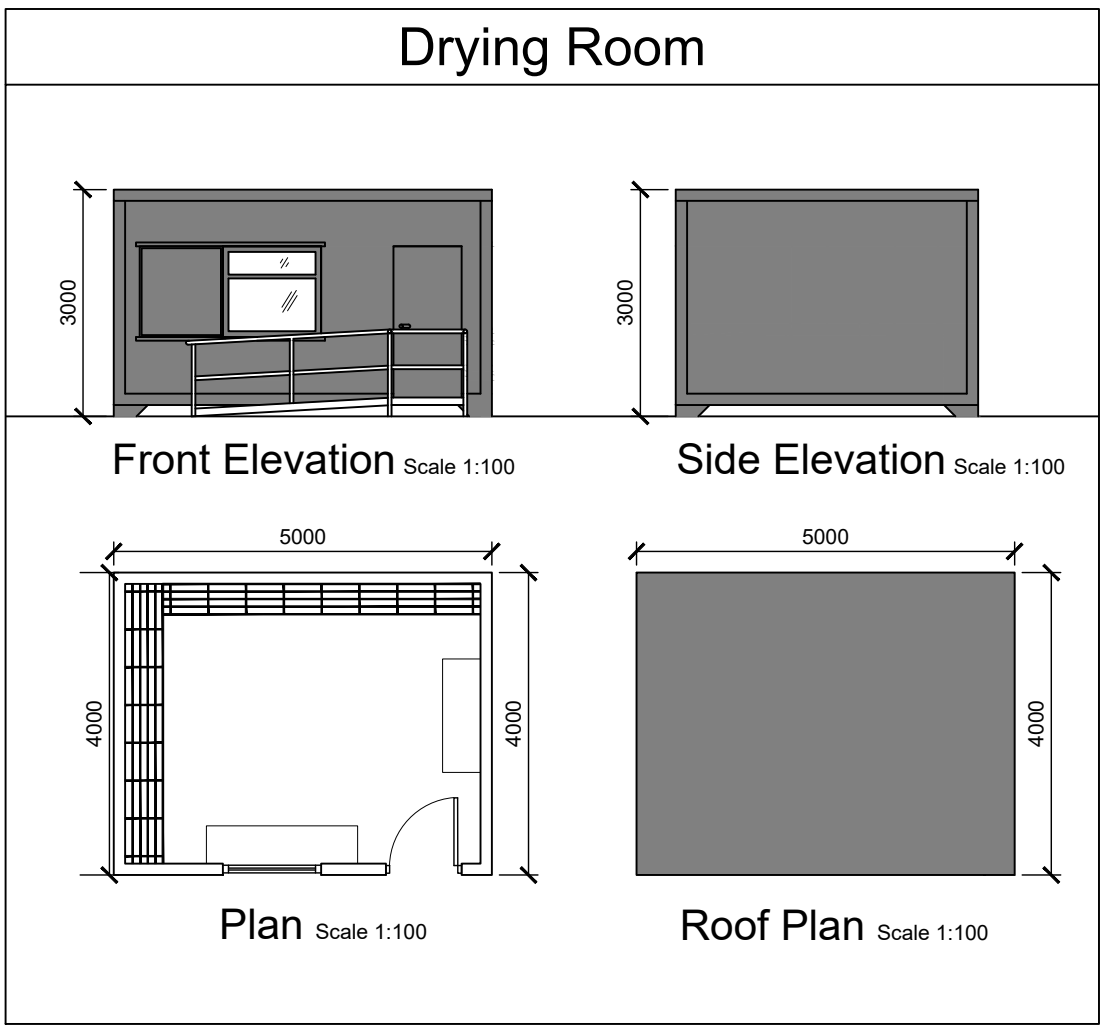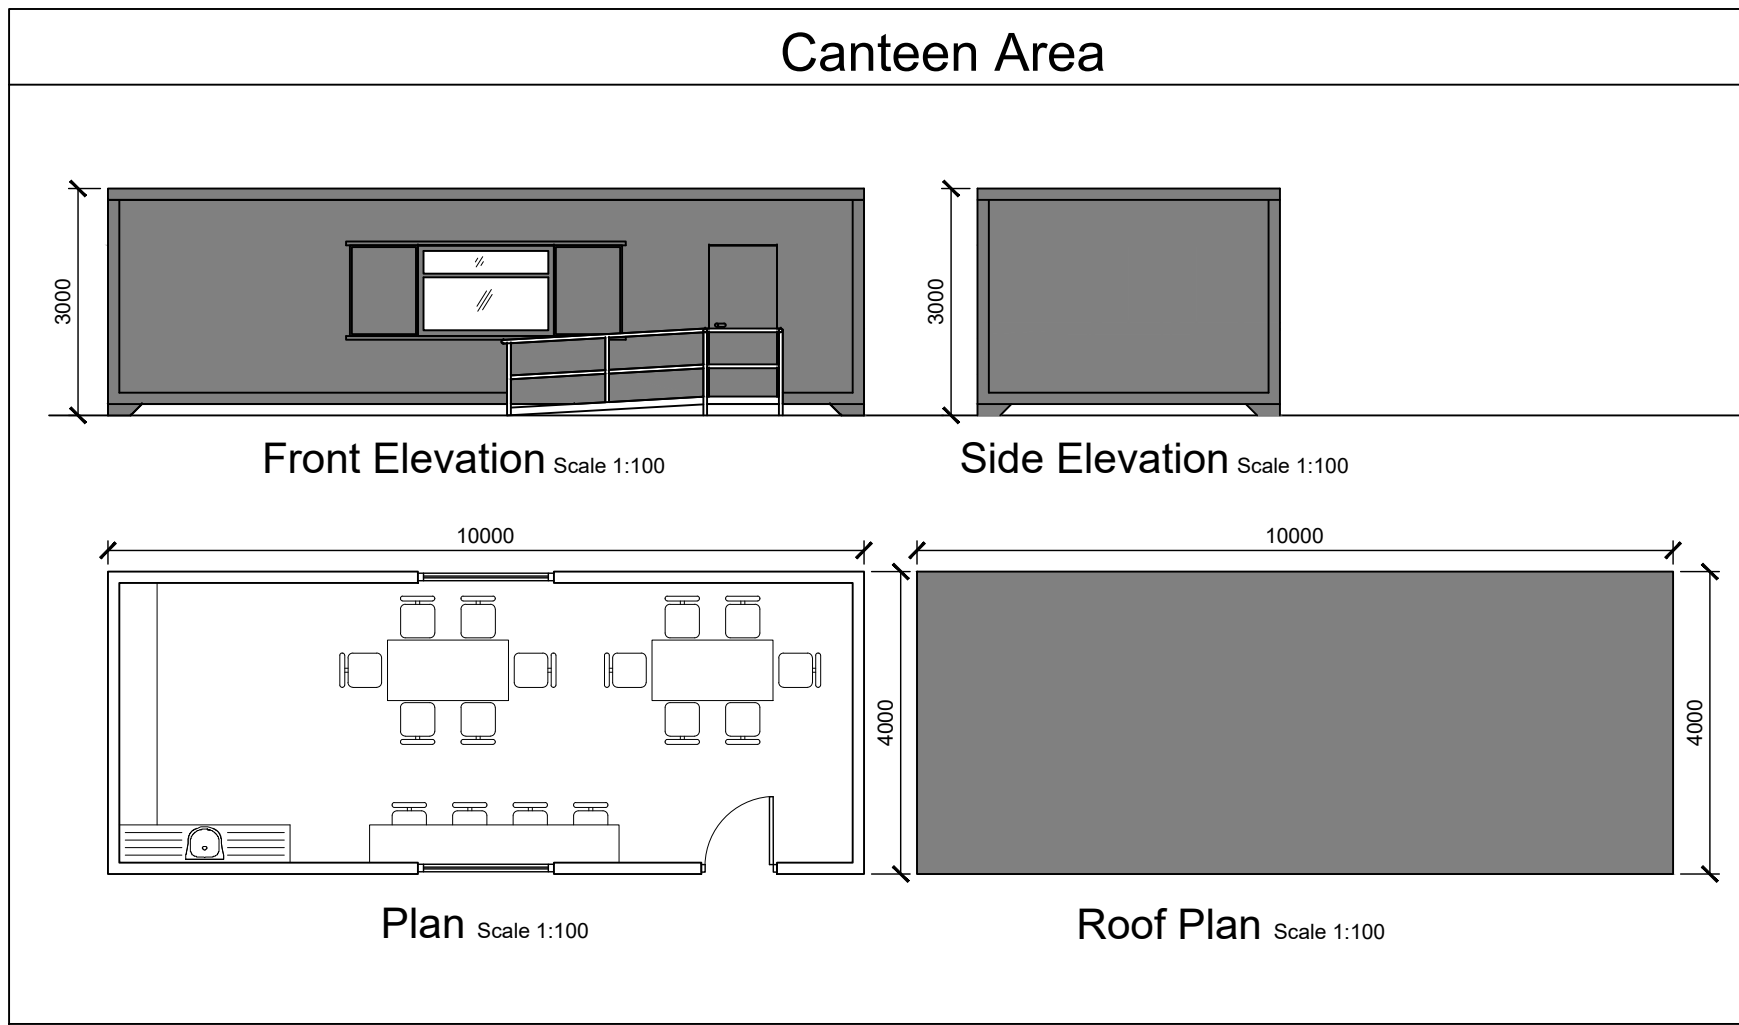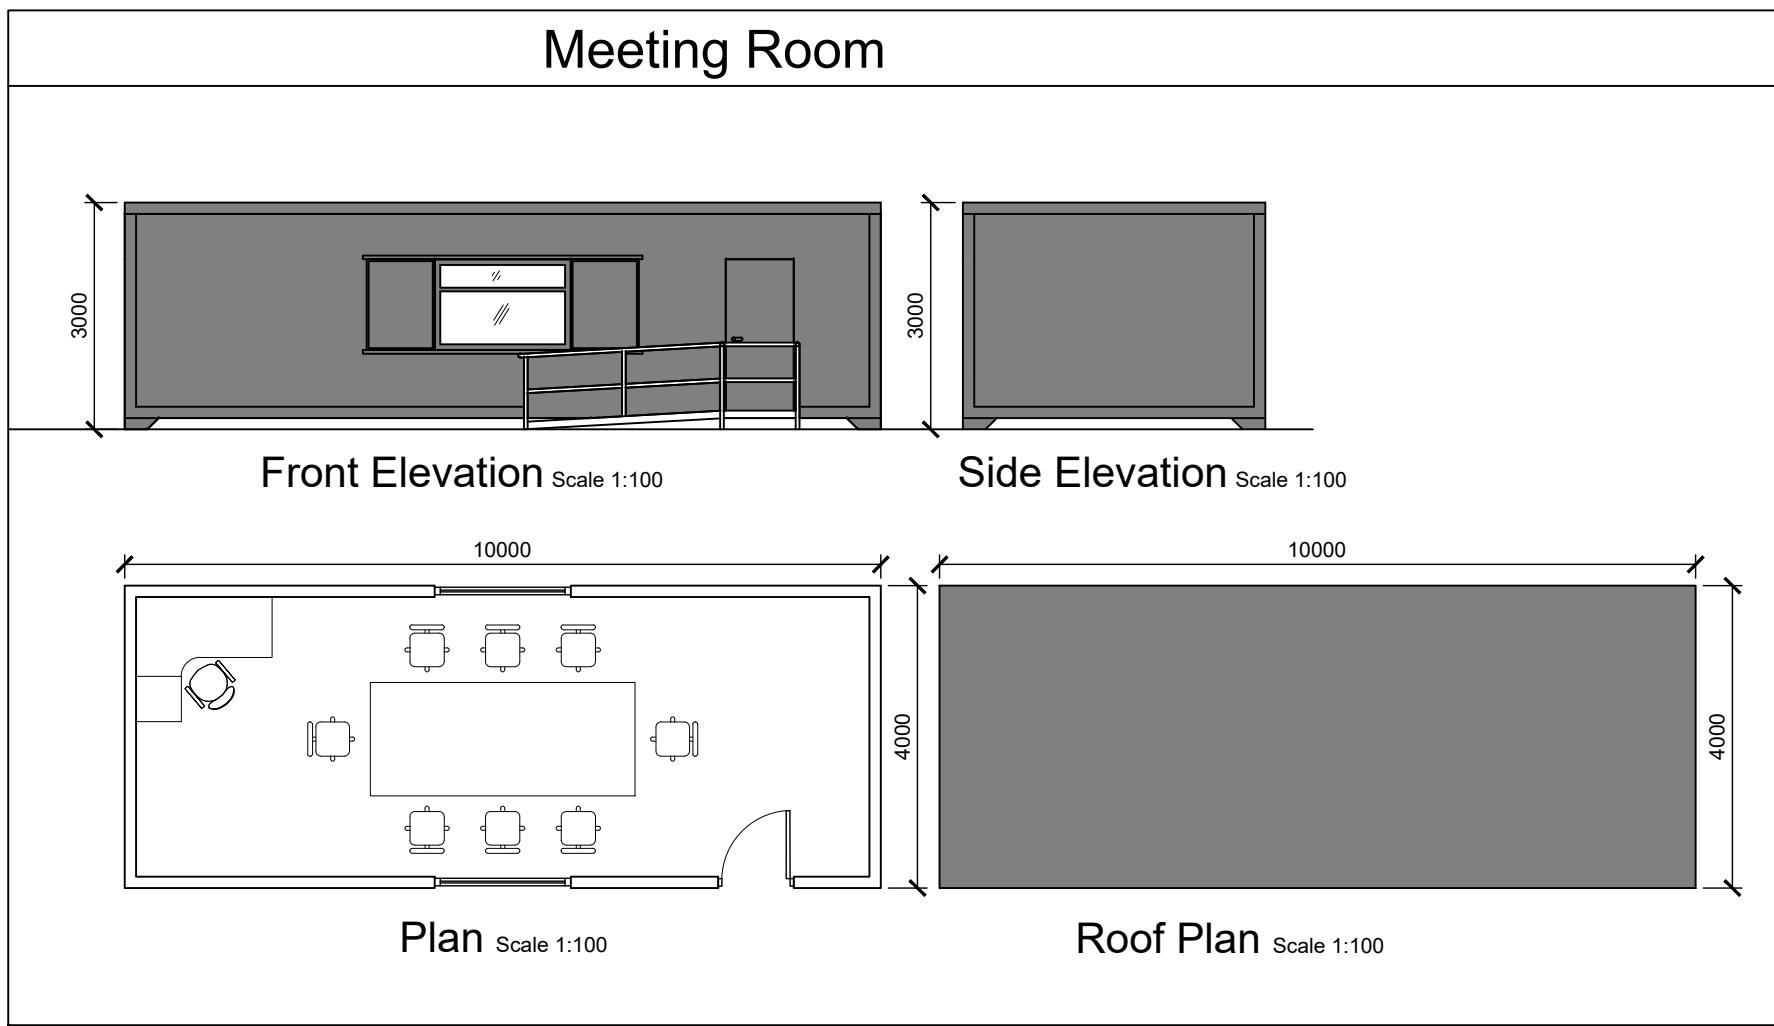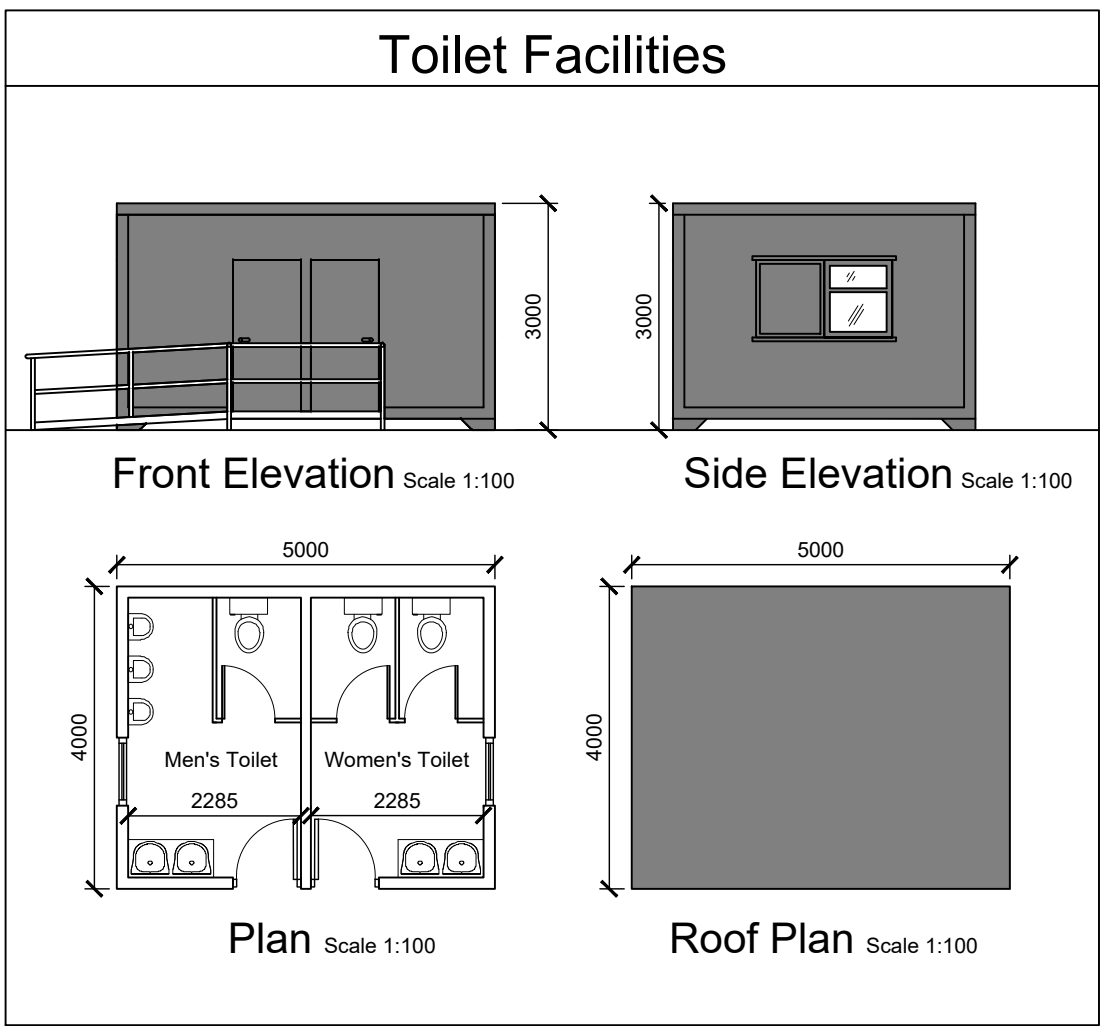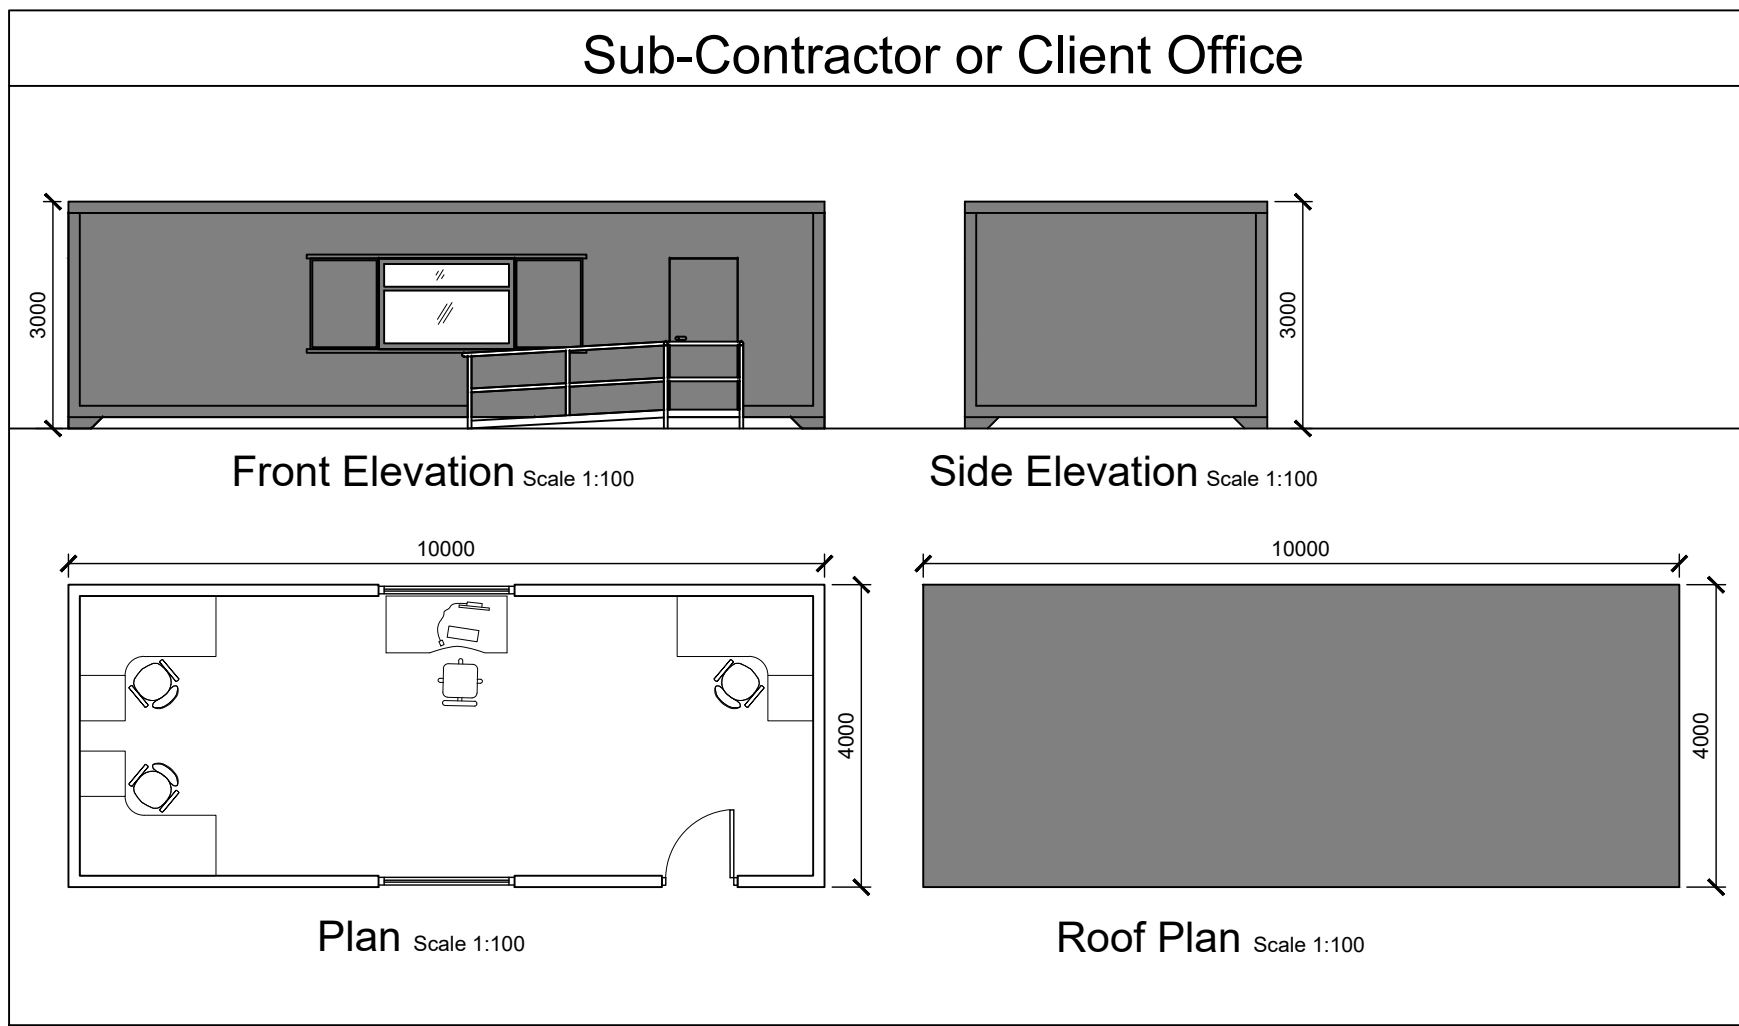

P01	06/03/25	ISSUED FOR PLANNING			OR	PC
REV	DATE	DESCRIPTION			BY	APP
PROJECT:						
BALLINLA WIND FARM						
TITLE:						
TEMPORARY SITE CONSTRUCTION COMPOUND LAYOUT AND BUILDING DETAILS						
CLIENT:						
BALLINLA WIND FARM LIMITED						
<div> ENGINEERING AND ENVIRONMENTAL CONSULTANTS CORK   TRALEE   LONDON   LIMERICK mwp.ie</div>						
DRAWN:		CHECKED:		APPROVED:		
OR		SH		PC		
PROJECT NUMBER:		DATE:		SCALE @ A1:		
23882		MAR'25		As Shown		
STATUS DESCRIPTION					STATUS:	
FOR APPROVAL					S4	
DRAWING NUMBER:					REV:	
23882 - MWP - 00 - 00 - DR - C - 5411					P01	